


# MIDTOWN DELRAY

A SUBDIVISION INCLUDING PORTIONS OF LAND CREATED BY O.R.B. 8570, PAGES 1266-1267 &  
 & O.R.B. 9579, PAGES 136-139 LYING IN THE NORTHWEST QUARTER OF  
 SECTION 25, TOWNSHIP 46 SOUTH, RANGE 42 EAST  
 CITY OF DELRAY BEACH, PALM-BEACH COUNTY, FLORIDA

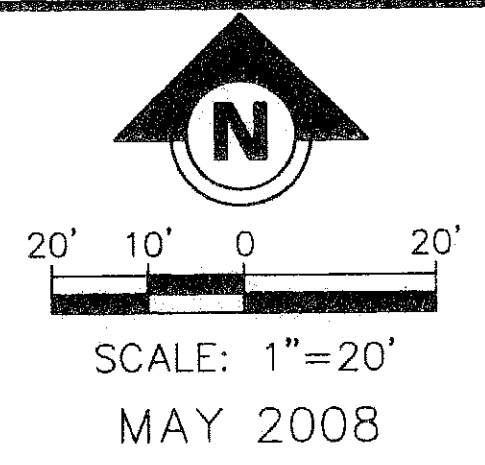

89

COUNTY OF PALM BEACH  
 STATE OF FLORIDA


THIS PLAT WAS FILED FOR RECORD AT \_\_\_\_\_  
 THIS \_\_\_\_\_ DAY OF \_\_\_\_\_  
 20\_\_\_\_ AND DULY RECORDED IN PLAT BOOK NO. \_\_\_\_\_  
 ON PAGE \_\_\_\_\_

SHARON R. BOCK - CLERK & COMPTROLLER

BY \_\_\_\_\_ D.C.

C176	24.76	10.00	41°50'34"
C177	33.94	30.00	64°48'49"
C178	25.29	30.00	48°17'42"
C179	19.31	30.00	36°52'12"
C180	8.51	30.00	16°15'37"
C181	5.05	33.00	8°46'15"
C182	20.87	33.00	36°13'45"
C183	6.09	62.00	5°37'50"
C184	24.55	62.00	22°41'24"
C185	18.05	62.00	16°40'46"
C186	11.55	30.00	22°04'02"
C187	6.03	30.00	11°30'28"
C188	3.47	1412.00	0°08'27"

C189	25.13	16.00	90°00'00"
C190	18.00	444.50	2°19'13"
C191	19.04	380.00	2°52'16"
C192	299.90	444.50	38°39'26"
C193	6.00	459.00	0°44'56"
C194	5.09	459.00	0°38'07"
C195	3.25	120.00	1°33'13"
C196	6.27	120.00	2°59'29"

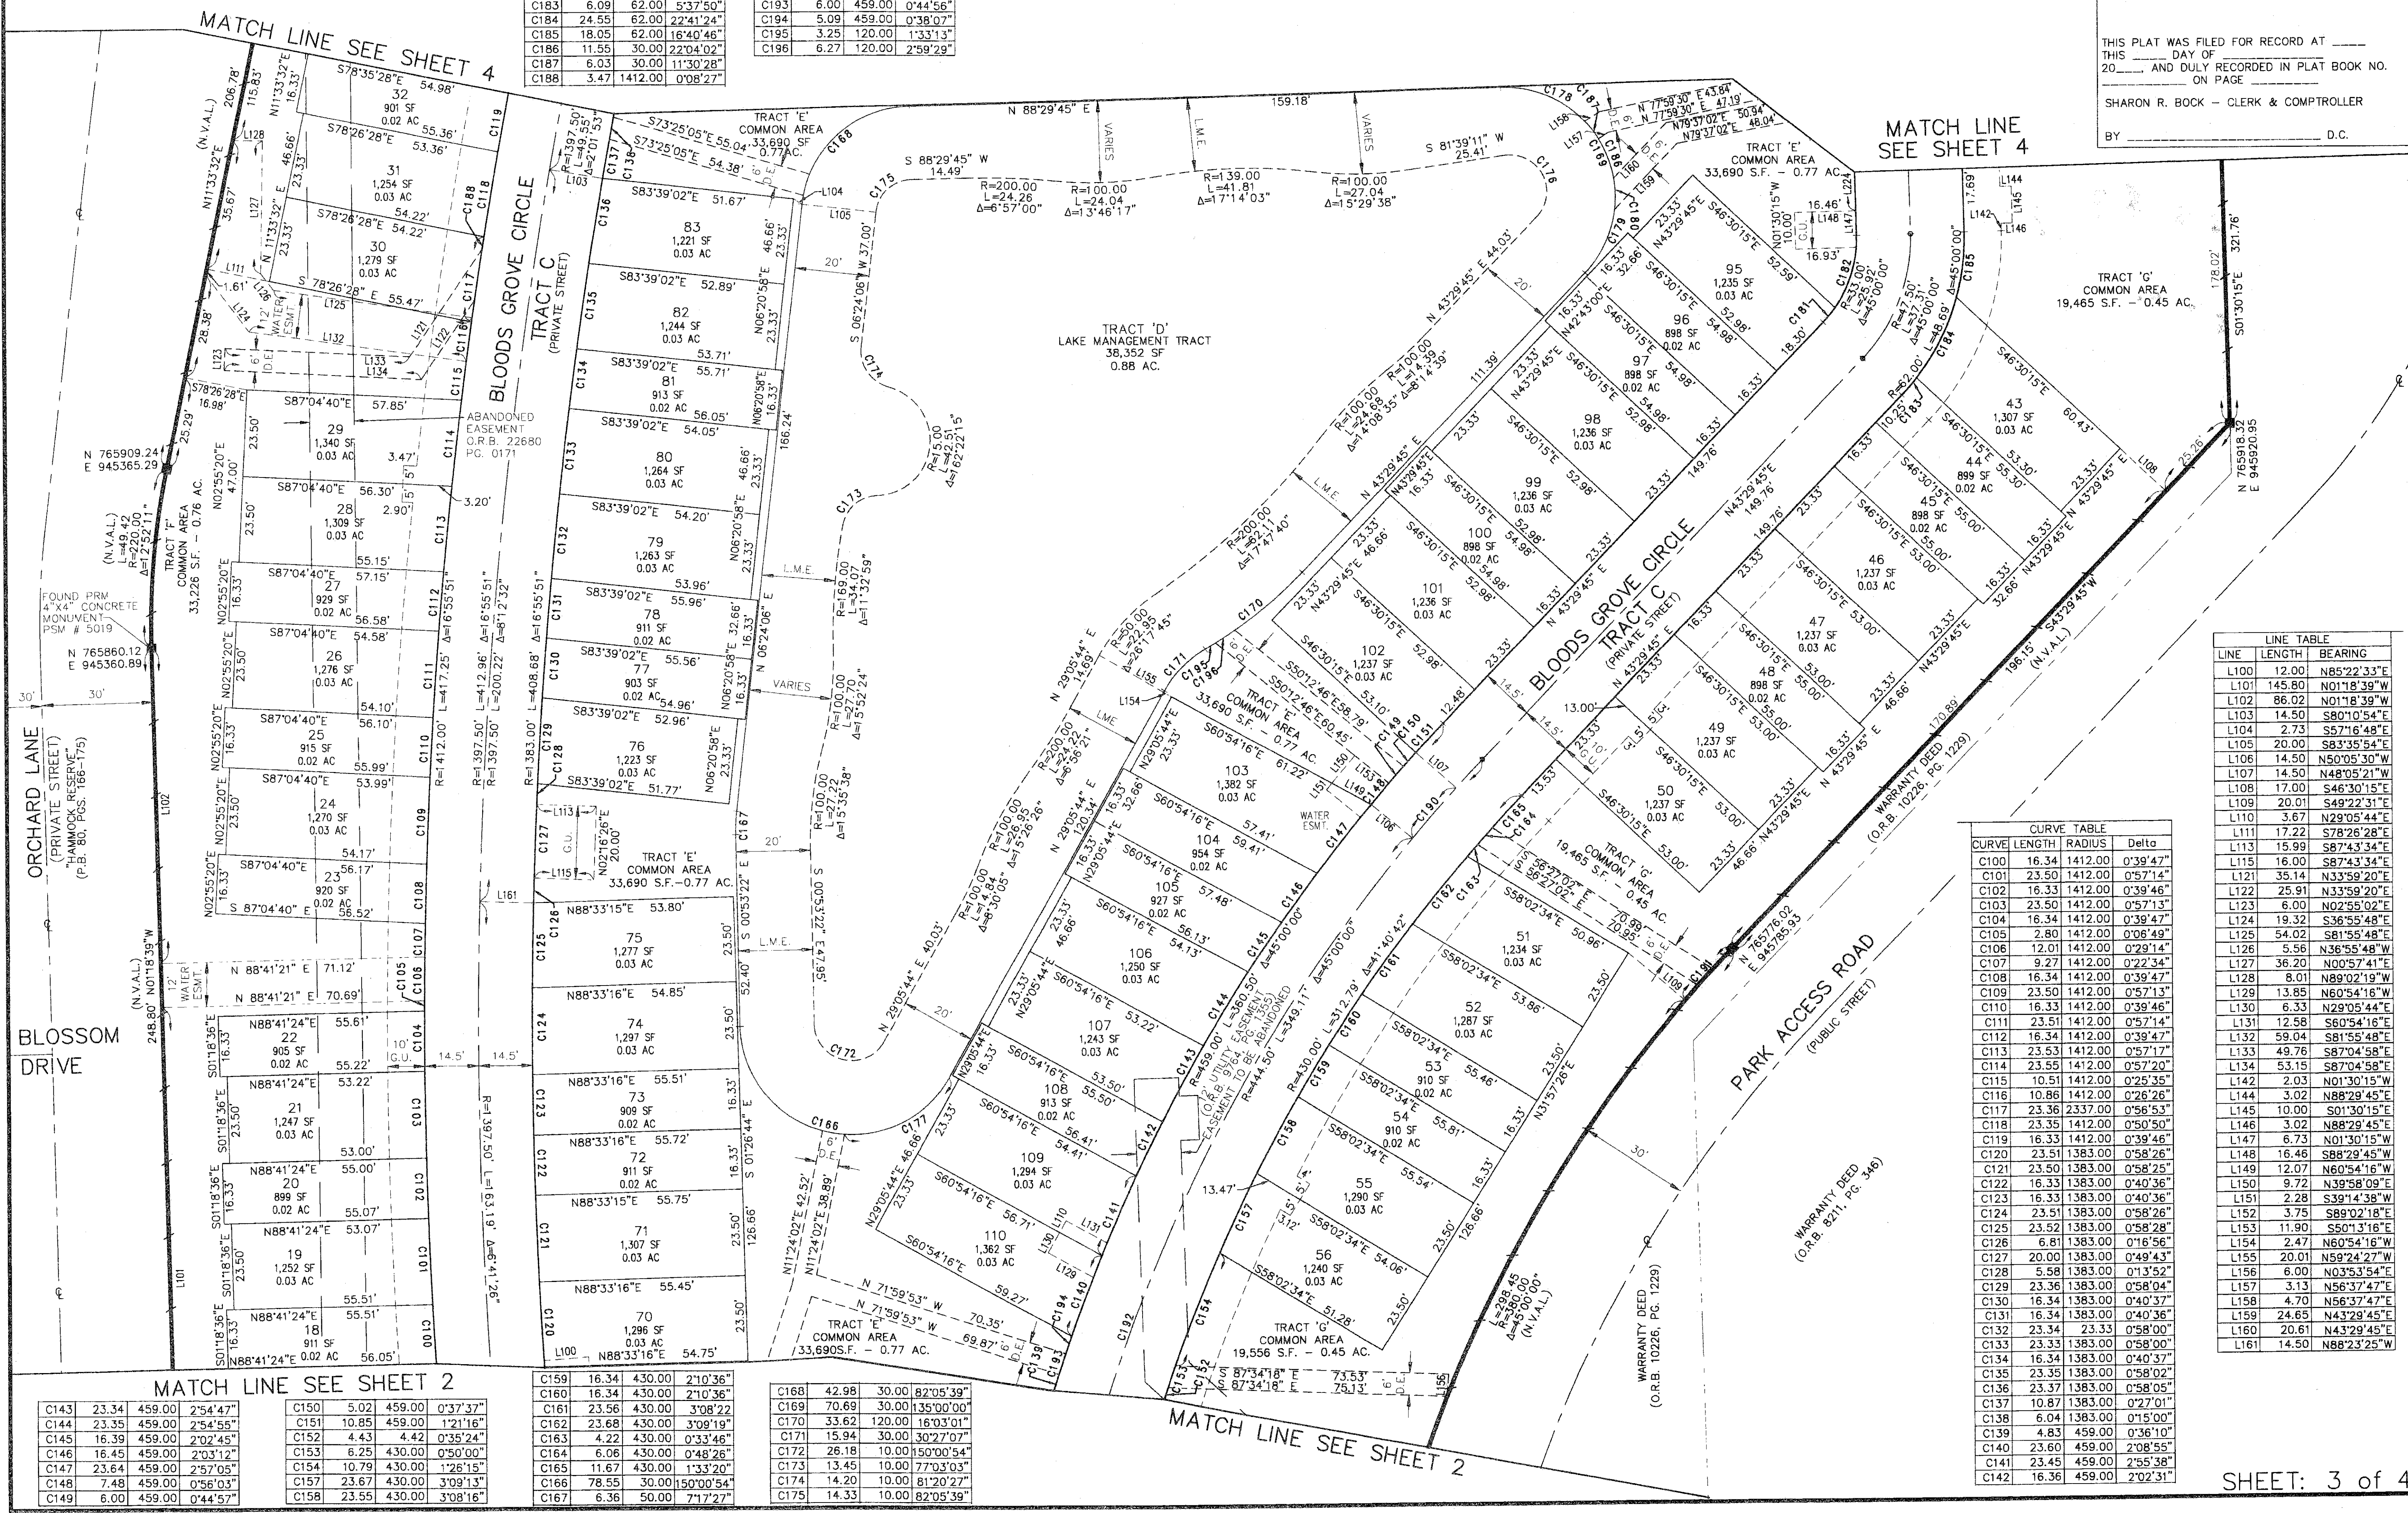

LINE TABLE

LINE	LENGTH	BEARING
L100	12.00	N85°22'33"E
L101	145.80	N01°18'39"W
L102	86.02	N01°18'39"W
L103	14.50	S80°05'54"E
L104	2.73	S57°16'48"E
L105	20.00	S83°35'54"E
L106	14.50	N50°05'30"W
L107	14.50	N48°05'21"W
L108	17.00	S46°30'15"E
L109	20.01	S49°22'31"E
L110	3.67	N29°05'44"E
L111	17.22	S78°26'28"E
L113	15.99	S87°43'34"E
L115	16.00	S87°43'34"E
L121	35.14	N33°59'20"E
L122	25.91	N33°59'20"E
L123	6.00	N02°55'02"E
L124	19.32	S36°55'48"E
L125	54.02	S81°55'48"E
L126	5.56	N36°55'48"W
L127	36.20	N00°57'41"E
L128	8.01	N89°02'19"W
L129	13.85	N60°54'16"W
L130	6.33	N29°05'44"E
L131	12.58	S60°54'16"E
L132	59.04	S81°55'48"E
L133	49.76	S87°04'58"E
L134	53.15	S87°04'58"E
L142	2.03	N01°30'15"W
L144	3.02	N88°29'45"E
L145	10.00	S01°30'15"E
L146	3.02	N88°29'45"E
L147	6.73	N01°30'15"W
L148	16.46	S88°29'45"W
L149	12.07	N60°54'16"W
L150	9.72	N39°58'09"E
L151	2.28	S39°14'38"W
L152	3.75	S89°02'18"E
L153	11.90	S50°13'16"E
L154	2.47	N60°54'16"W
L155	20.01	N59°24'27"W
L156	6.00	N03°53'54"E
L157	3.13	N56°37'47"E
L158	4.70	N56°37'47"E
L159	24.65	N43°29'45"E
L160	20.61	N43°29'45"E
L161	14.50	N88°23'25"W

CURVE TABLE

CURVE	LENGTH	RADIUS	Delta
C100	16.34	1412.00	0°39'47"
C101	23.50	1412.00	0°57'14"
C102	16.33	1412.00	0°39'46"
C103	23.50	1412.00	0°57'13"
C104	16.34	1412.00	0°39'47"
C105	2.80	1412.00	0°06'49"
C106	12.01	1412.00	0°29'14"
C107	9.27	1412.00	0°22'34"
C108	16.34	1412.00	0°39'47"
C109	23.50	1412.00	0°57'13"
C110	16.33	1412.00	0°39'46"
C111	23.51	1412.00	0°57'14"
C112	16.34	1412.00	0°39'47"
C113	23.53	1412.00	0°57'17"
C114	23.55	1412.00	0°57'20"
C115	10.51	1412.00	0°25'35"
C116	10.86	1412.00	0°26'26"
C117	23.36	2337.00	0°56'53"
C118	23.35	1412.00	0°50'50"
C119	16.33	1412.00	0°39'46"
C120	23.51	1383.00	0°58'26"
C121	23.50	1383.00	0°58'25"
C122	16.33	1383.00	0°40'36"
C123	16.33	1383.00	0°40'36"
C124	23.51	1383.00	0°58'26"
C125	23.52	1383.00	0°58'28"
C126	6.81	1383.00	0°16'56"
C127	20.00	1383.00	0°49'43"
C128	5.58	1383.00	0°13'52"
C129	23.36	1383.00	0°58'04"
C130	16.34	1383.00	0°40'37"
C131	16.34	1383.00	0°40'36"
C132	23.34	23.33	0°58'00"
C133	23.33	1383.00	0°58'00"
C134	16.34	1383.00	0°40'37"
C135	23.35	1383.00	0°58'02"
C136	23.37	1383.00	0°58'05"
C137	10.87	1383.00	0°27'01"
C138	6.04	1383.00	0°15'00"
C139	4.83	459.00	0°36'10"
C140	23.60	459.00	2°08'55"
C141	23.45	459.00	2°55'38"
C142	16.36	459.00	2°02'31"