

BLUE LAKE TOWNHOMES

A REPLAT OF ALL OF BLUE LAKE RESIDENTIAL, RECORDED IN PLAT BOOK 109, PAGES 135 THROUGH 144, OF THE PUBLIC RECORDS OF PALM BEACH COUNTY, FLORIDA LYING IN SECTION 12, TOWNSHIP 47 SOUTH, RANGE 42 EAST CITY OF BOCA RATON, PALM BEACH COUNTY, FLORIDA. (FEBRUARY, 2010)

RECORD PLAT PREPARED BY:




Sun-Tech Engineering, Inc.
Engineers - Planners - Surveyors
Certificate of Authorization Number LB 7019

1600 West Oakland Park Boulevard Phone (954) 777-3123
Ft. Lauderdale, FL 33311 Fax (954) 777-3114
E-Mail: suntech@suntecheng.com


STATE OF FLORIDA }
COUNTY OF PALM BEACH } SS
THIS PLAT WAS FILED FOR RECORD AT _____ THIS _____
DAY OF _____ 2011, AND DULY RECORDED IN PLAT BOOK _____ ON PAGES _____ THROUGH _____

SHARON BOCK
CLERK & COMPTROLLER
BY: _____

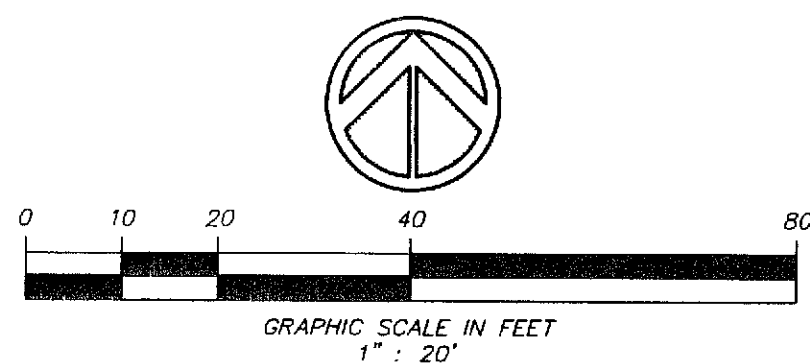


LEGEND:

- P.B.C.R. = PALM BEACH COUNTY RECORDS
- O.R.B. = OFFICIAL RECORDS BOOK
- C.L. = CENTERLINE
- P.R.M. = PERMANENT REFERENCE MONUMENT (AS NOTED)
- No. = NUMBER
- P.B. = PLAT BOOK
- S.F. = SQUARE FEET
- LB = LICENSED BUSINESS
- R/W = RIGHT OF WAY
- F.D.O.T. = FLORIDA DEPARTMENT OF TRANSPORTATION
- O.S. = OFFSET
- U.E. = UTILITY EASEMENT
- I.D. = IDENTIFICATION
- P.O.C. = POINT OF CURVATURE
- FD = FOUND
- I.P. = IRON PIPE
- I.R. = IRON ROD
- CB = CHORD BEARING
- CC = CHORD DISTANCE
- Δ = DELTA OR CENTRAL ANGLE
- L = ARC LENGTH
- PCP = PERMANENT CONTROL POINT

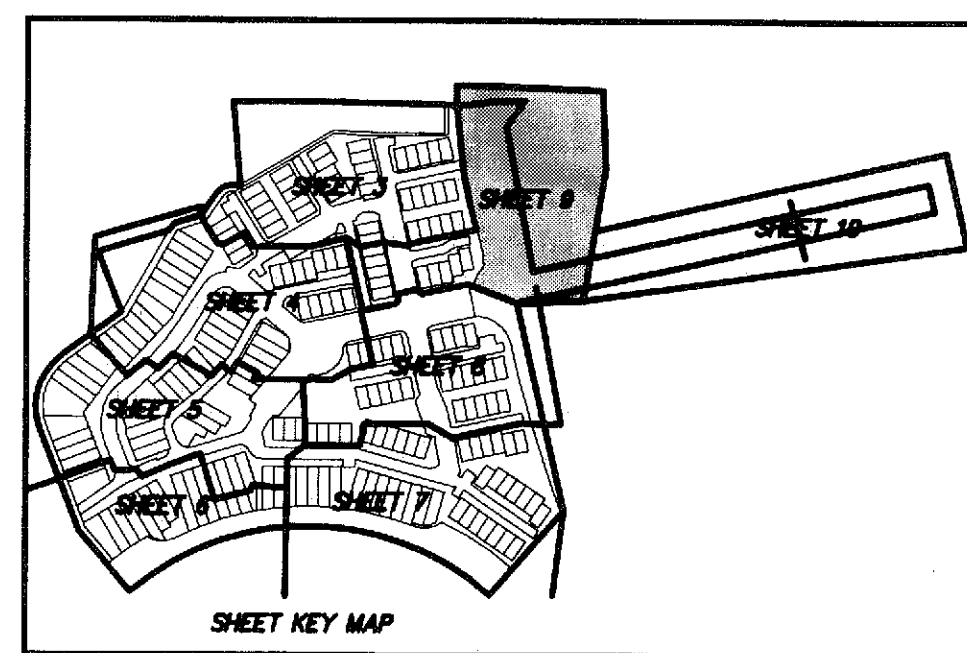

MATCH TO BELOW

YAMATO ROAD
(STATE ROAD 794)
(VARIABLE WIDTH R/W)

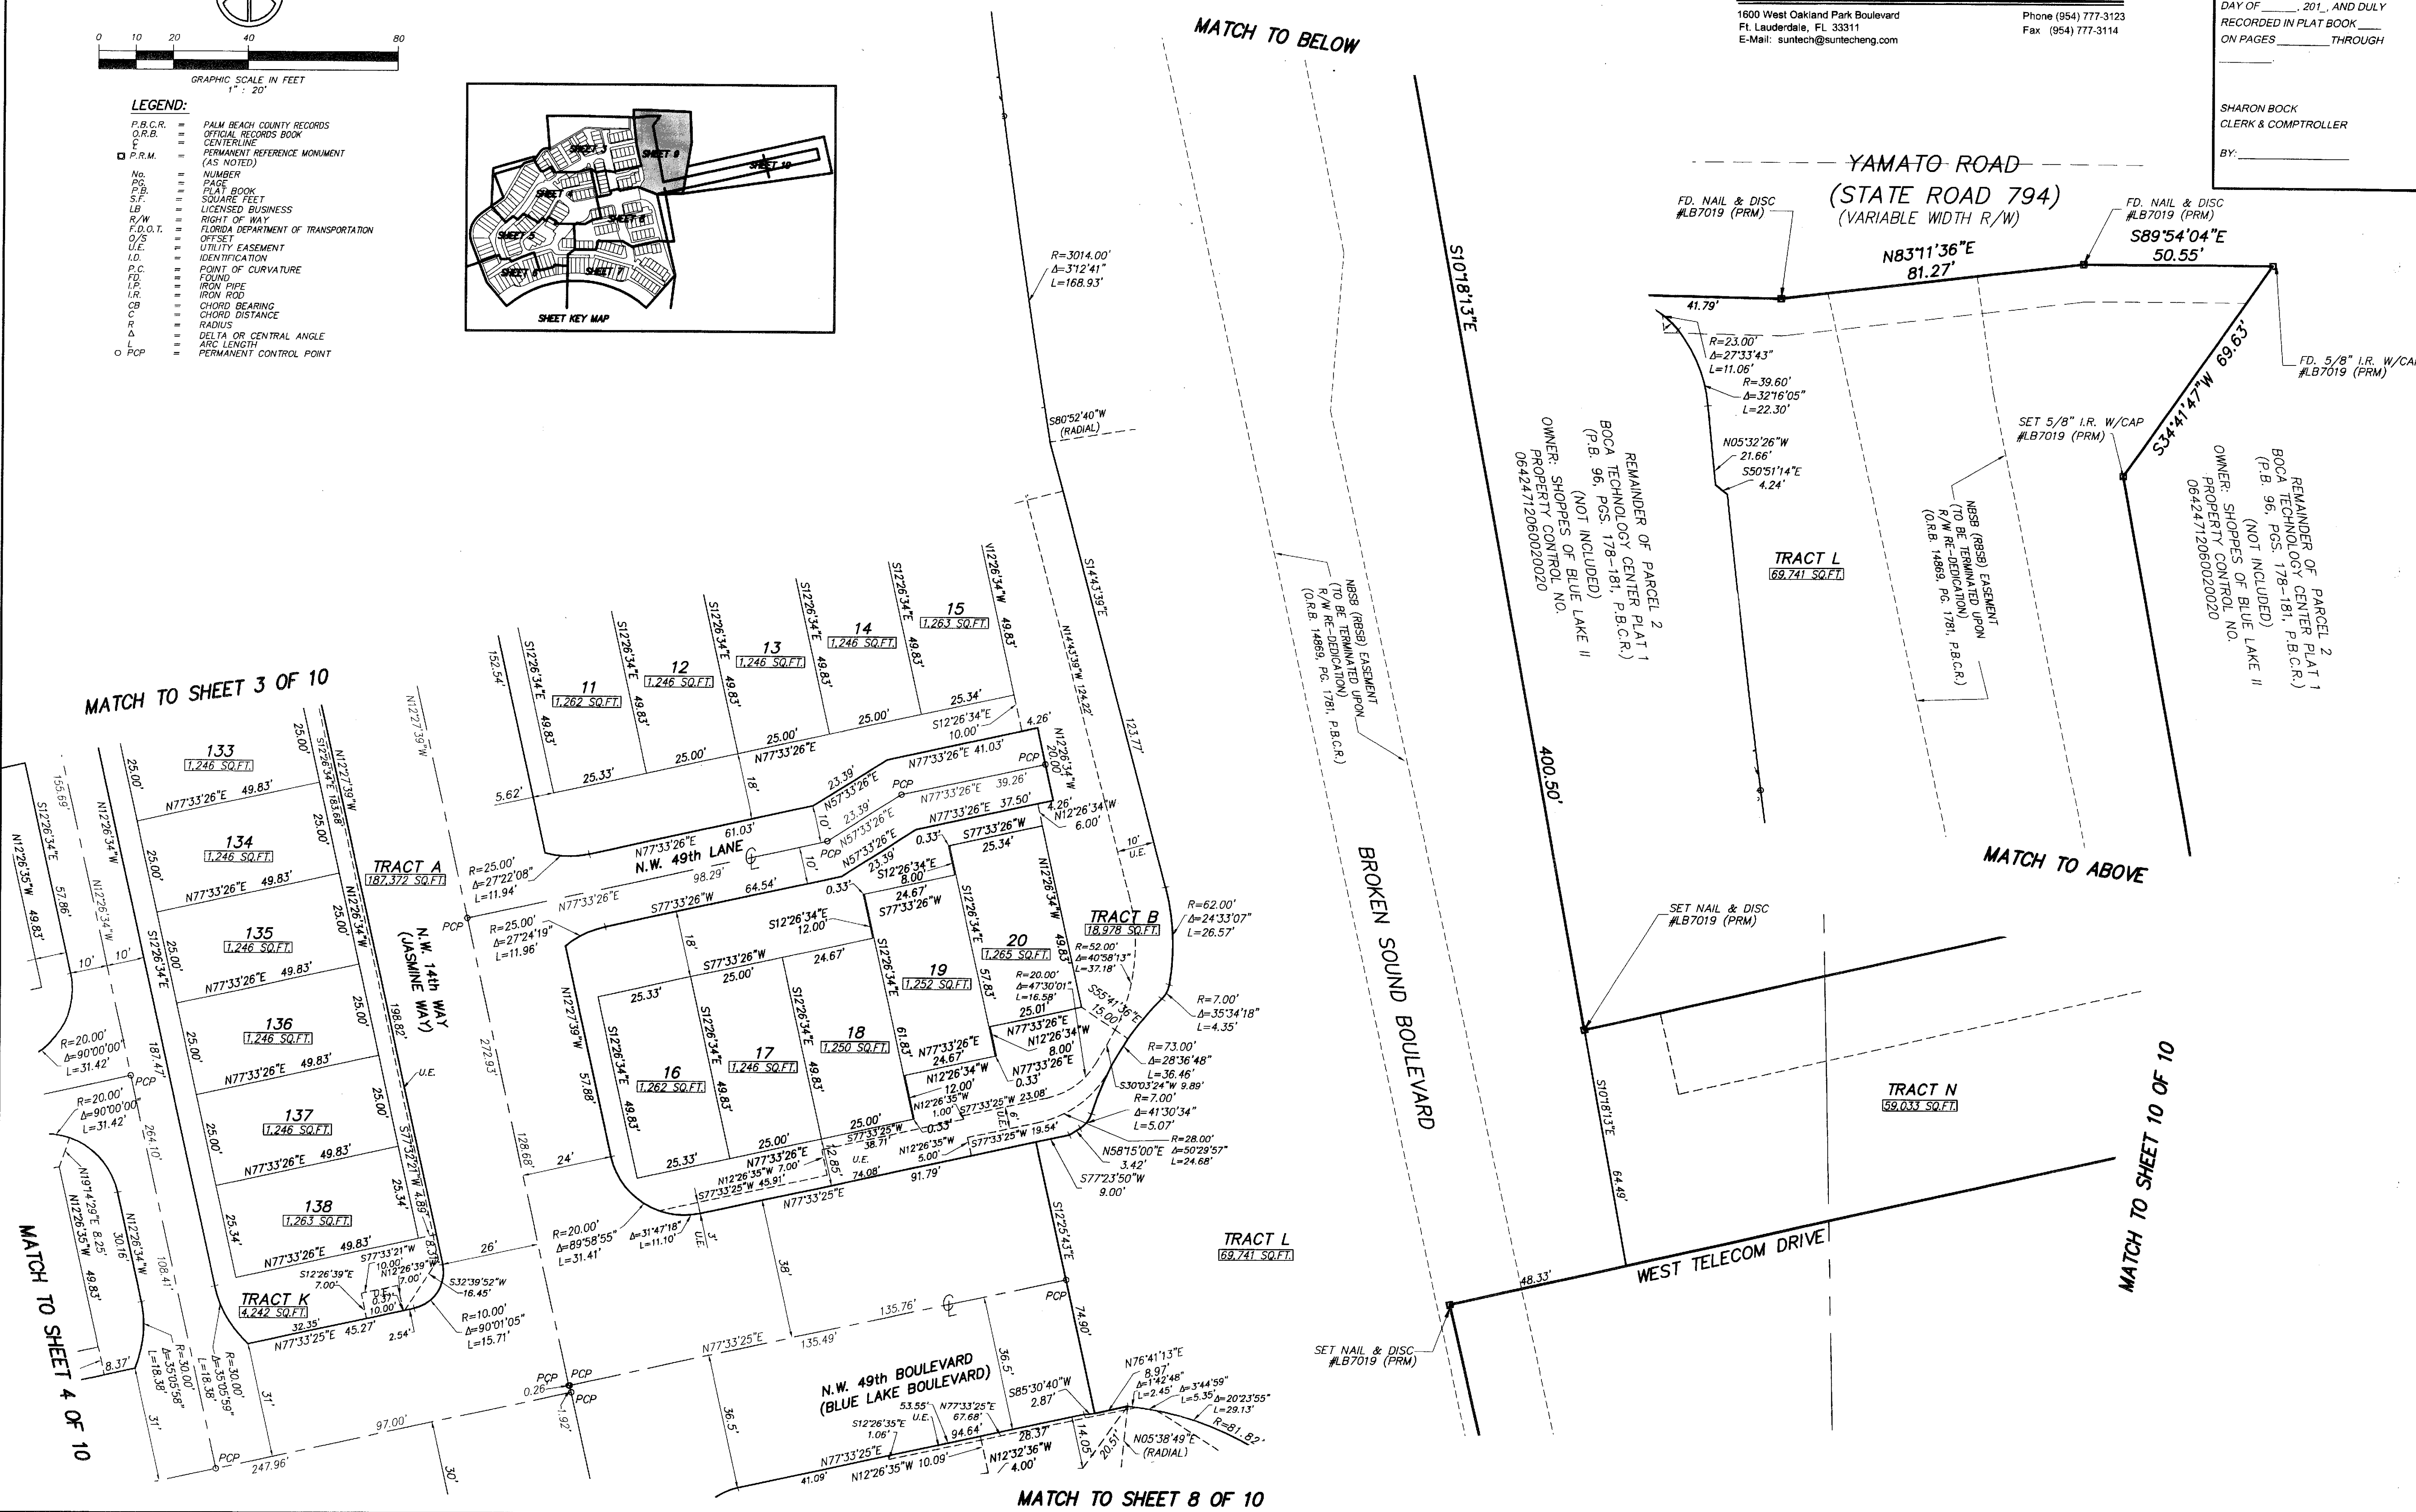

MATCH TO SHEET 3 OF 10

MATCH TO ABOVE

MATCH TO SHEET 4 OF 10

MATCH TO SHEET 10 OF 10

MATCH TO SHEET 8 OF 10