


LOXAHATCHEE CLUB AT MAPLEWOOD PLAT NO. 16 OF PHASE II

BEING A REPLAT OF LOTS 50, 51, 52, AND 53, AS SHOWN ON THE PLAT OF THE LOXAHATCHEE CLUB AT MAPLEWOOD PLAT NO. 7 OF PHASE II, RECORDED IN PLAT BOOK 58, PAGES 32 THROUGH 37, PUBLIC RECORDS OF PALM BEACH COUNTY, FLORIDA, LYING IN SECTION 11, TOWNSHIP 41 SOUTH, RANGE 42 EAST, TOWN OF JUPITER, PALM BEACH COUNTY, FLORIDA.

FEBRUARY, 2011

SHEET 2 OF 2

34

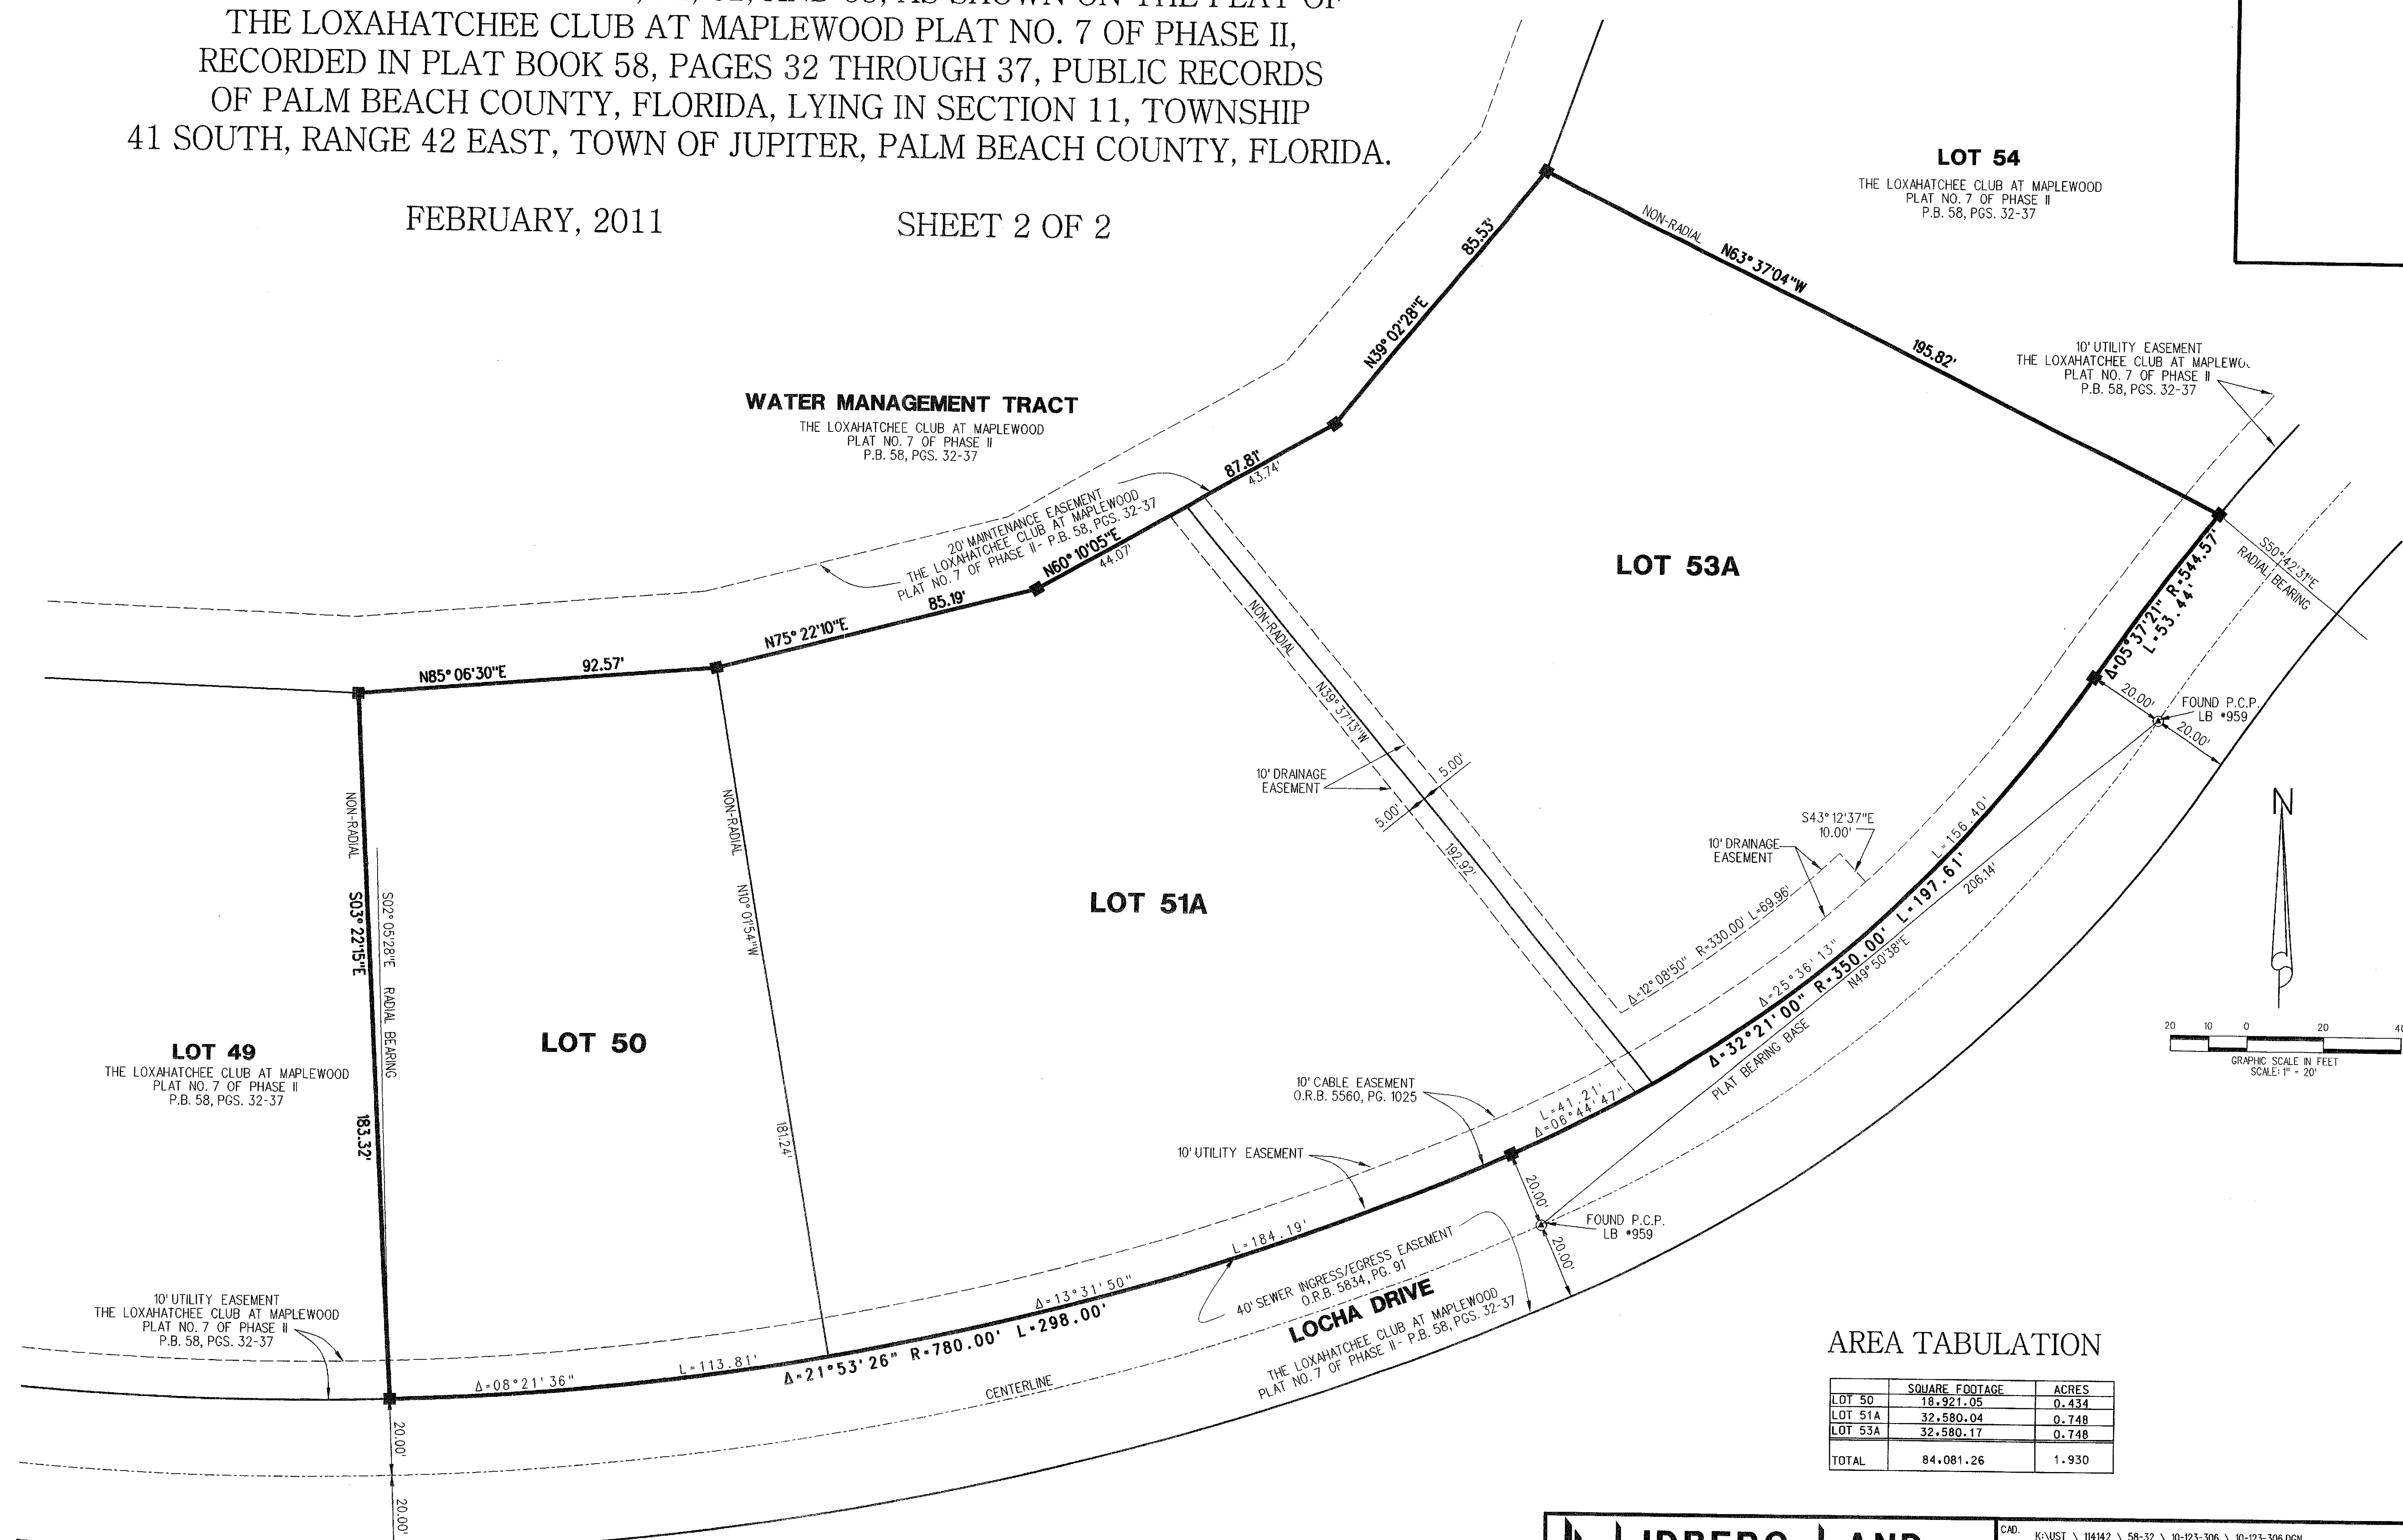

AREA TABULATION

	SQUARE FOOTAGE	ACRES
LOT 50	18,921.05	0.434
LOT 51A	32,580.04	0.748
LOT 53A	32,580.17	0.748
TOTAL	84,081.26	1.930

LIDBERG LAND SURVEYING, INC.
675 West Indiantown Road, Suite 200, Jupiter, Florida 33458 TEL. 561-746-8454

CAD. K:\MST \114142 \ 58-32 \ 10-123-306 \ 10-123-306.DGN	REF.	
FLD. A.M.	FB. PG.	JOB 10-123-306
OFF. L.J.C.	604 03.04	DATE 12/17/10
CKD. D.C.L.	SHEET 2 OF 2	DWG. D10-123P