
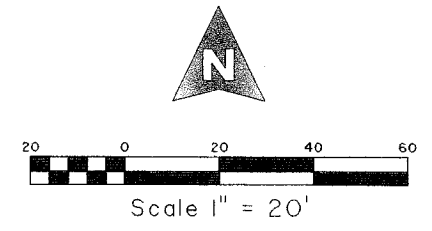


BAYWINDS COMMERCIAL R.P.D. PLAT NO. 9-REPLAT

LYING IN SECTION 19, TOWNSHIP 43 SOUTH, RANGE 42 EAST,
 BEING A REPLAT OF A PORTION OF TRACT "B" OF THE PLAT OF BAYWINDS R.P.D. PLAT NO. 9, AS RECORDED IN PLAT BOOK 96, PAGES 119 THROUGH 121, PUBLIC RECORDS OF PALM BEACH COUNTY, FLORIDA, BEING IN ALL OF LOT B2 OF THE MINOR SUBDIVISION AS RECORDED IN OFFICIAL RECORD BOOK 16619, PAGE 516, PUBLIC RECORDS OF PALM BEACH COUNTY, FLORIDA.
 CITY OF WEST PALM BEACH, PALM BEACH COUNTY, FLORIDA

189

STATE OF FLORIDA SS
 COUNTY OF PALM BEACH
 THIS PLAT WAS FILED FOR RECORD AT _____
 M. THIS _____ DAY OF _____ 2011
 AND DULY RECORDED IN PLAT BOOK NO. _____
 ON PAGE _____
 SHARON R. BOCK,
 CLERK AND COMPTROLLER,
 PALM BEACH COUNTY
 BY _____ D.C.

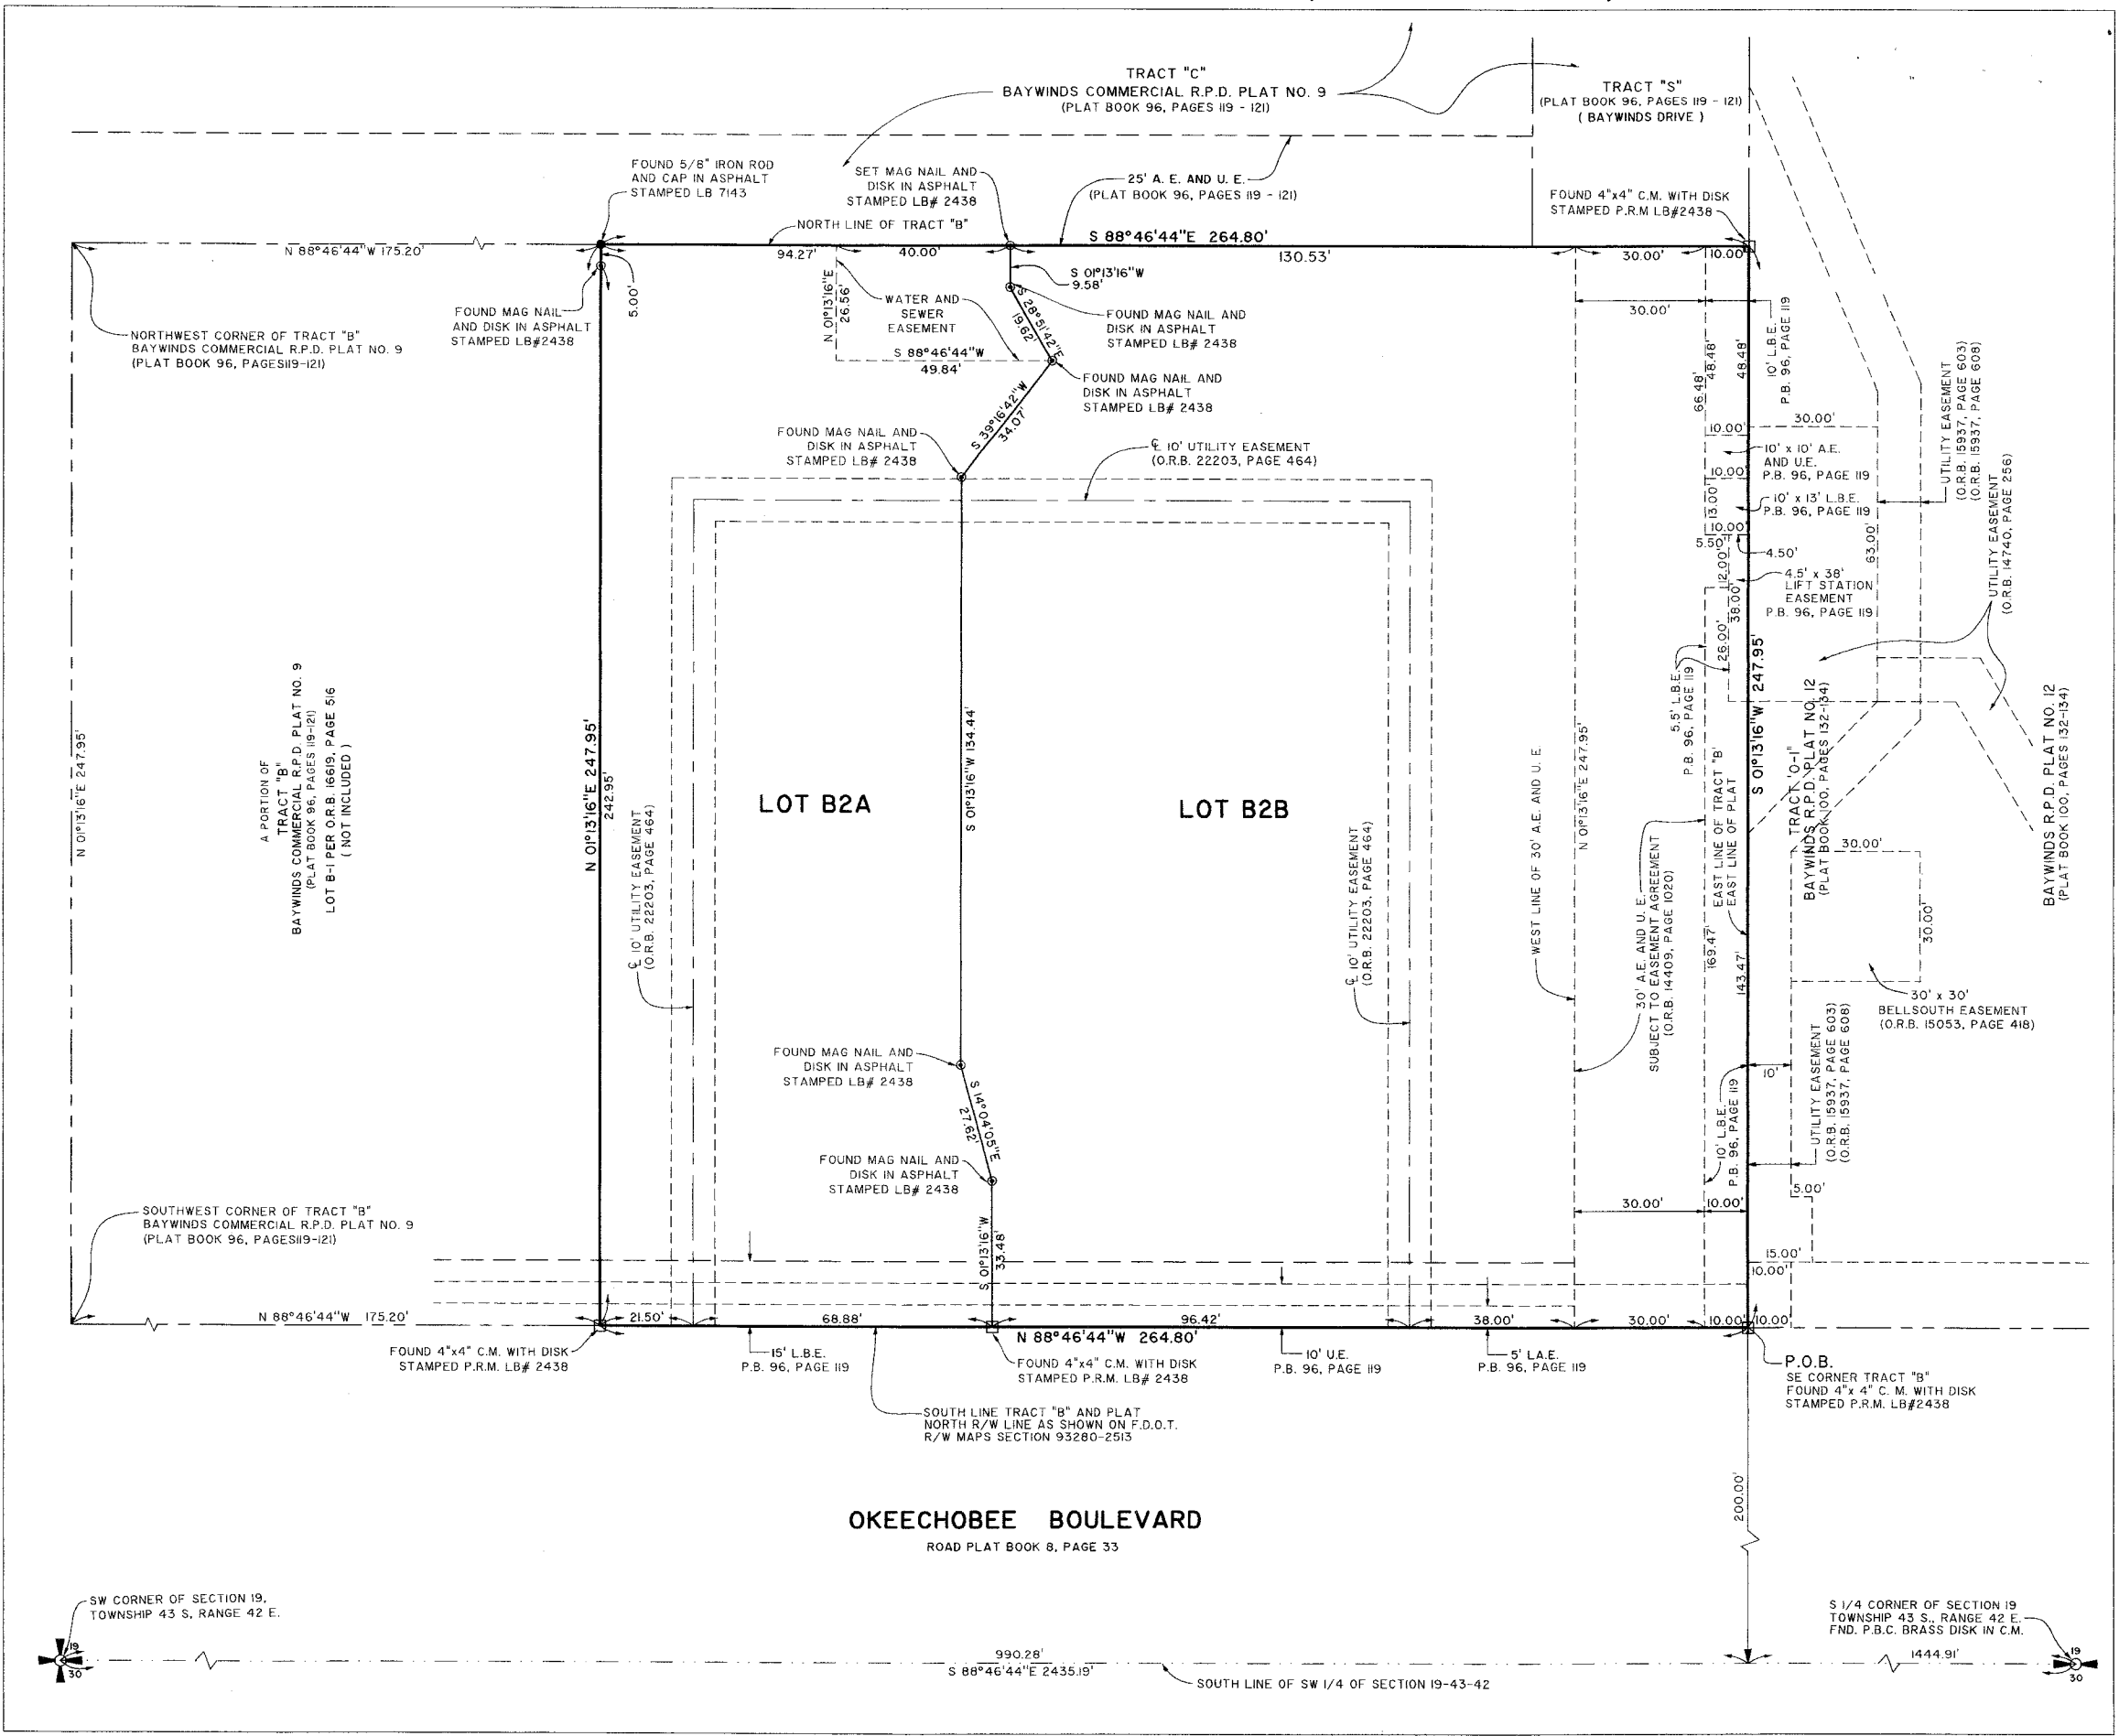

SHEET 2 OF 2

MICHAEL B. SCHORAH & ASSOCIATES, INC.
 1850 Forest Hill Boulevard
 West Palm Beach, Florida 33406
 Phone (561) 968-0080 Fax: (561) 642-9726
 LB # 2438

BAYWINDS COMMERCIAL R.P.D.
 PLAT NO. 9-REPLAT