

THIS INSTRUMENT PREPARED BY
 DAVID P. LINDLEY
 OF
CAULFIELD and WHEELER, INC.
 SURVEYORS - ENGINEERS - PLANNERS
 7301-A WEST PALMETTO PARK ROAD, SUITE 100A
 BOCA RATON, FLORIDA 33433 - (561)392-1991
 OCTOBER - 2011

ISLA VERDE OF WELLINGTON COMMERCIAL PLAT

BEING A REPLAT OF TRACT E, ISLA VERDE OF WELLINGTON, AS RECORDED IN PLAT BOOK 110, PAGES 132 THROUGH 138,
 TOGETHER WITH PORTIONS OF TRACT L AND PARCEL A, ISLA VERDE OF WELLINGTON RESIDENTIAL, AS RECORDED IN PLAT BOOK 111, PAGES 200 THROUGH 204,
 ALL OF THE PUBLIC RECORDS OF PALM BEACH COUNTY, FLORIDA,
 LYING IN SECTIONS 6 AND 7, TOWNSHIP 44 SOUTH, RANGE 42 EAST, VILLAGE OF WELLINGTON, PALM BEACH COUNTY, FLORIDA

68




STATE OF FLORIDA
 COUNTY OF PALM BEACH
 THIS PLAT WAS FILED FOR
 RECORD AT _____ M.
 THIS _____ DAY OF _____
 A.D. 2011 AND DULY RECORDED
 IN PLAT BOOK _____ ON
 PAGES _____ AND _____

SHARON R. BOCK
 CLERK AND COMPTROLLER

BY: _____
 DEPUTY CLERK

SHEET 7 OF 7

MATCH LINE SHEET 6 OF 7

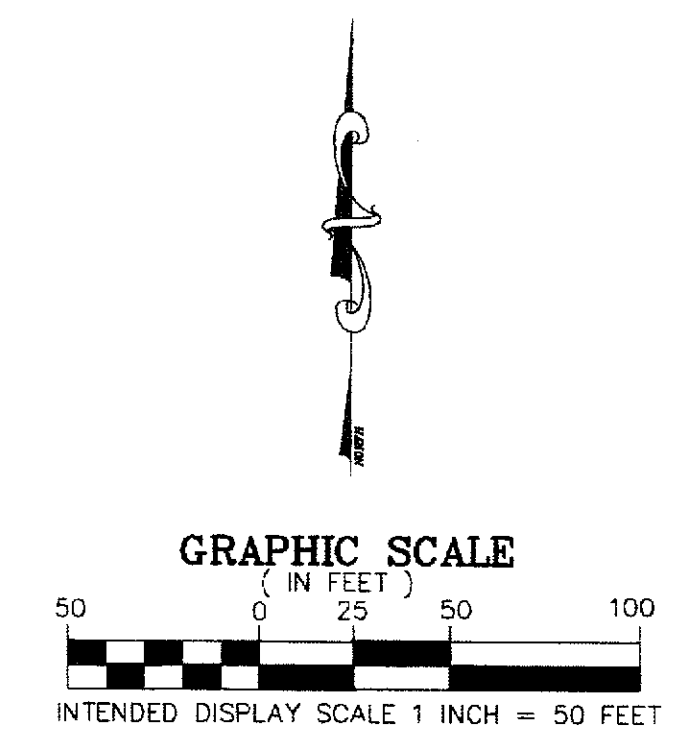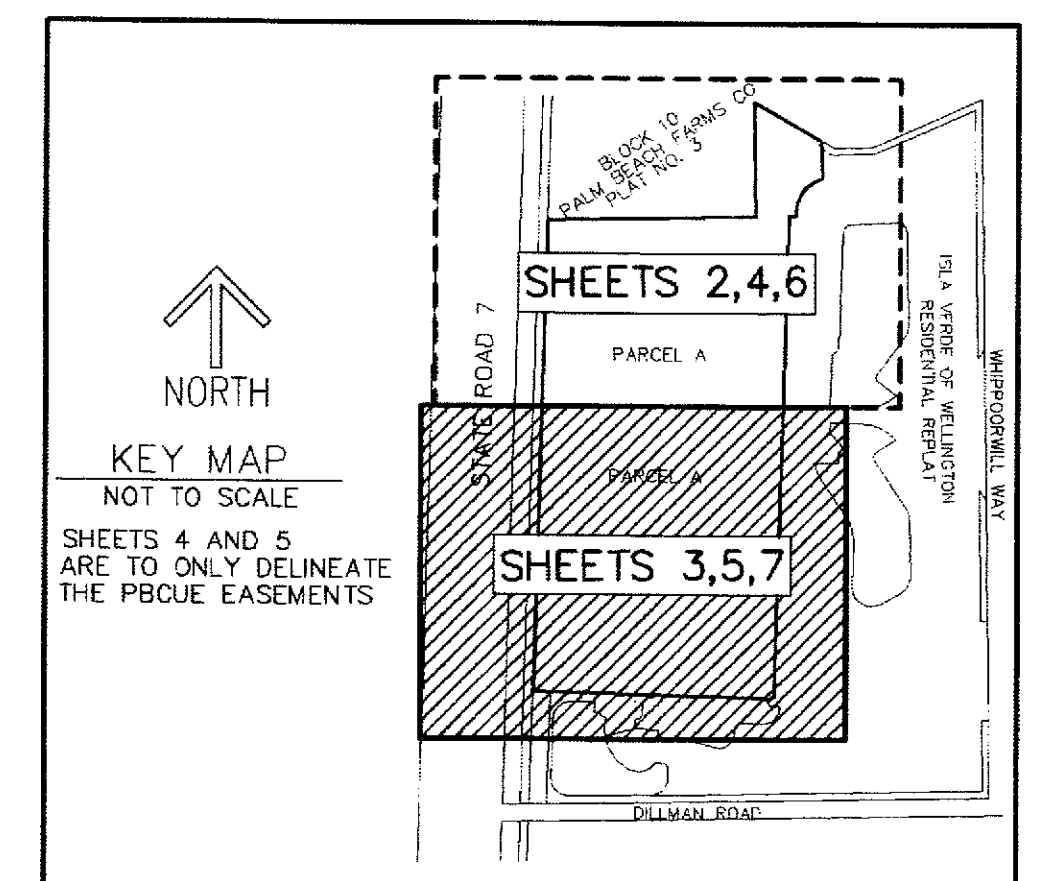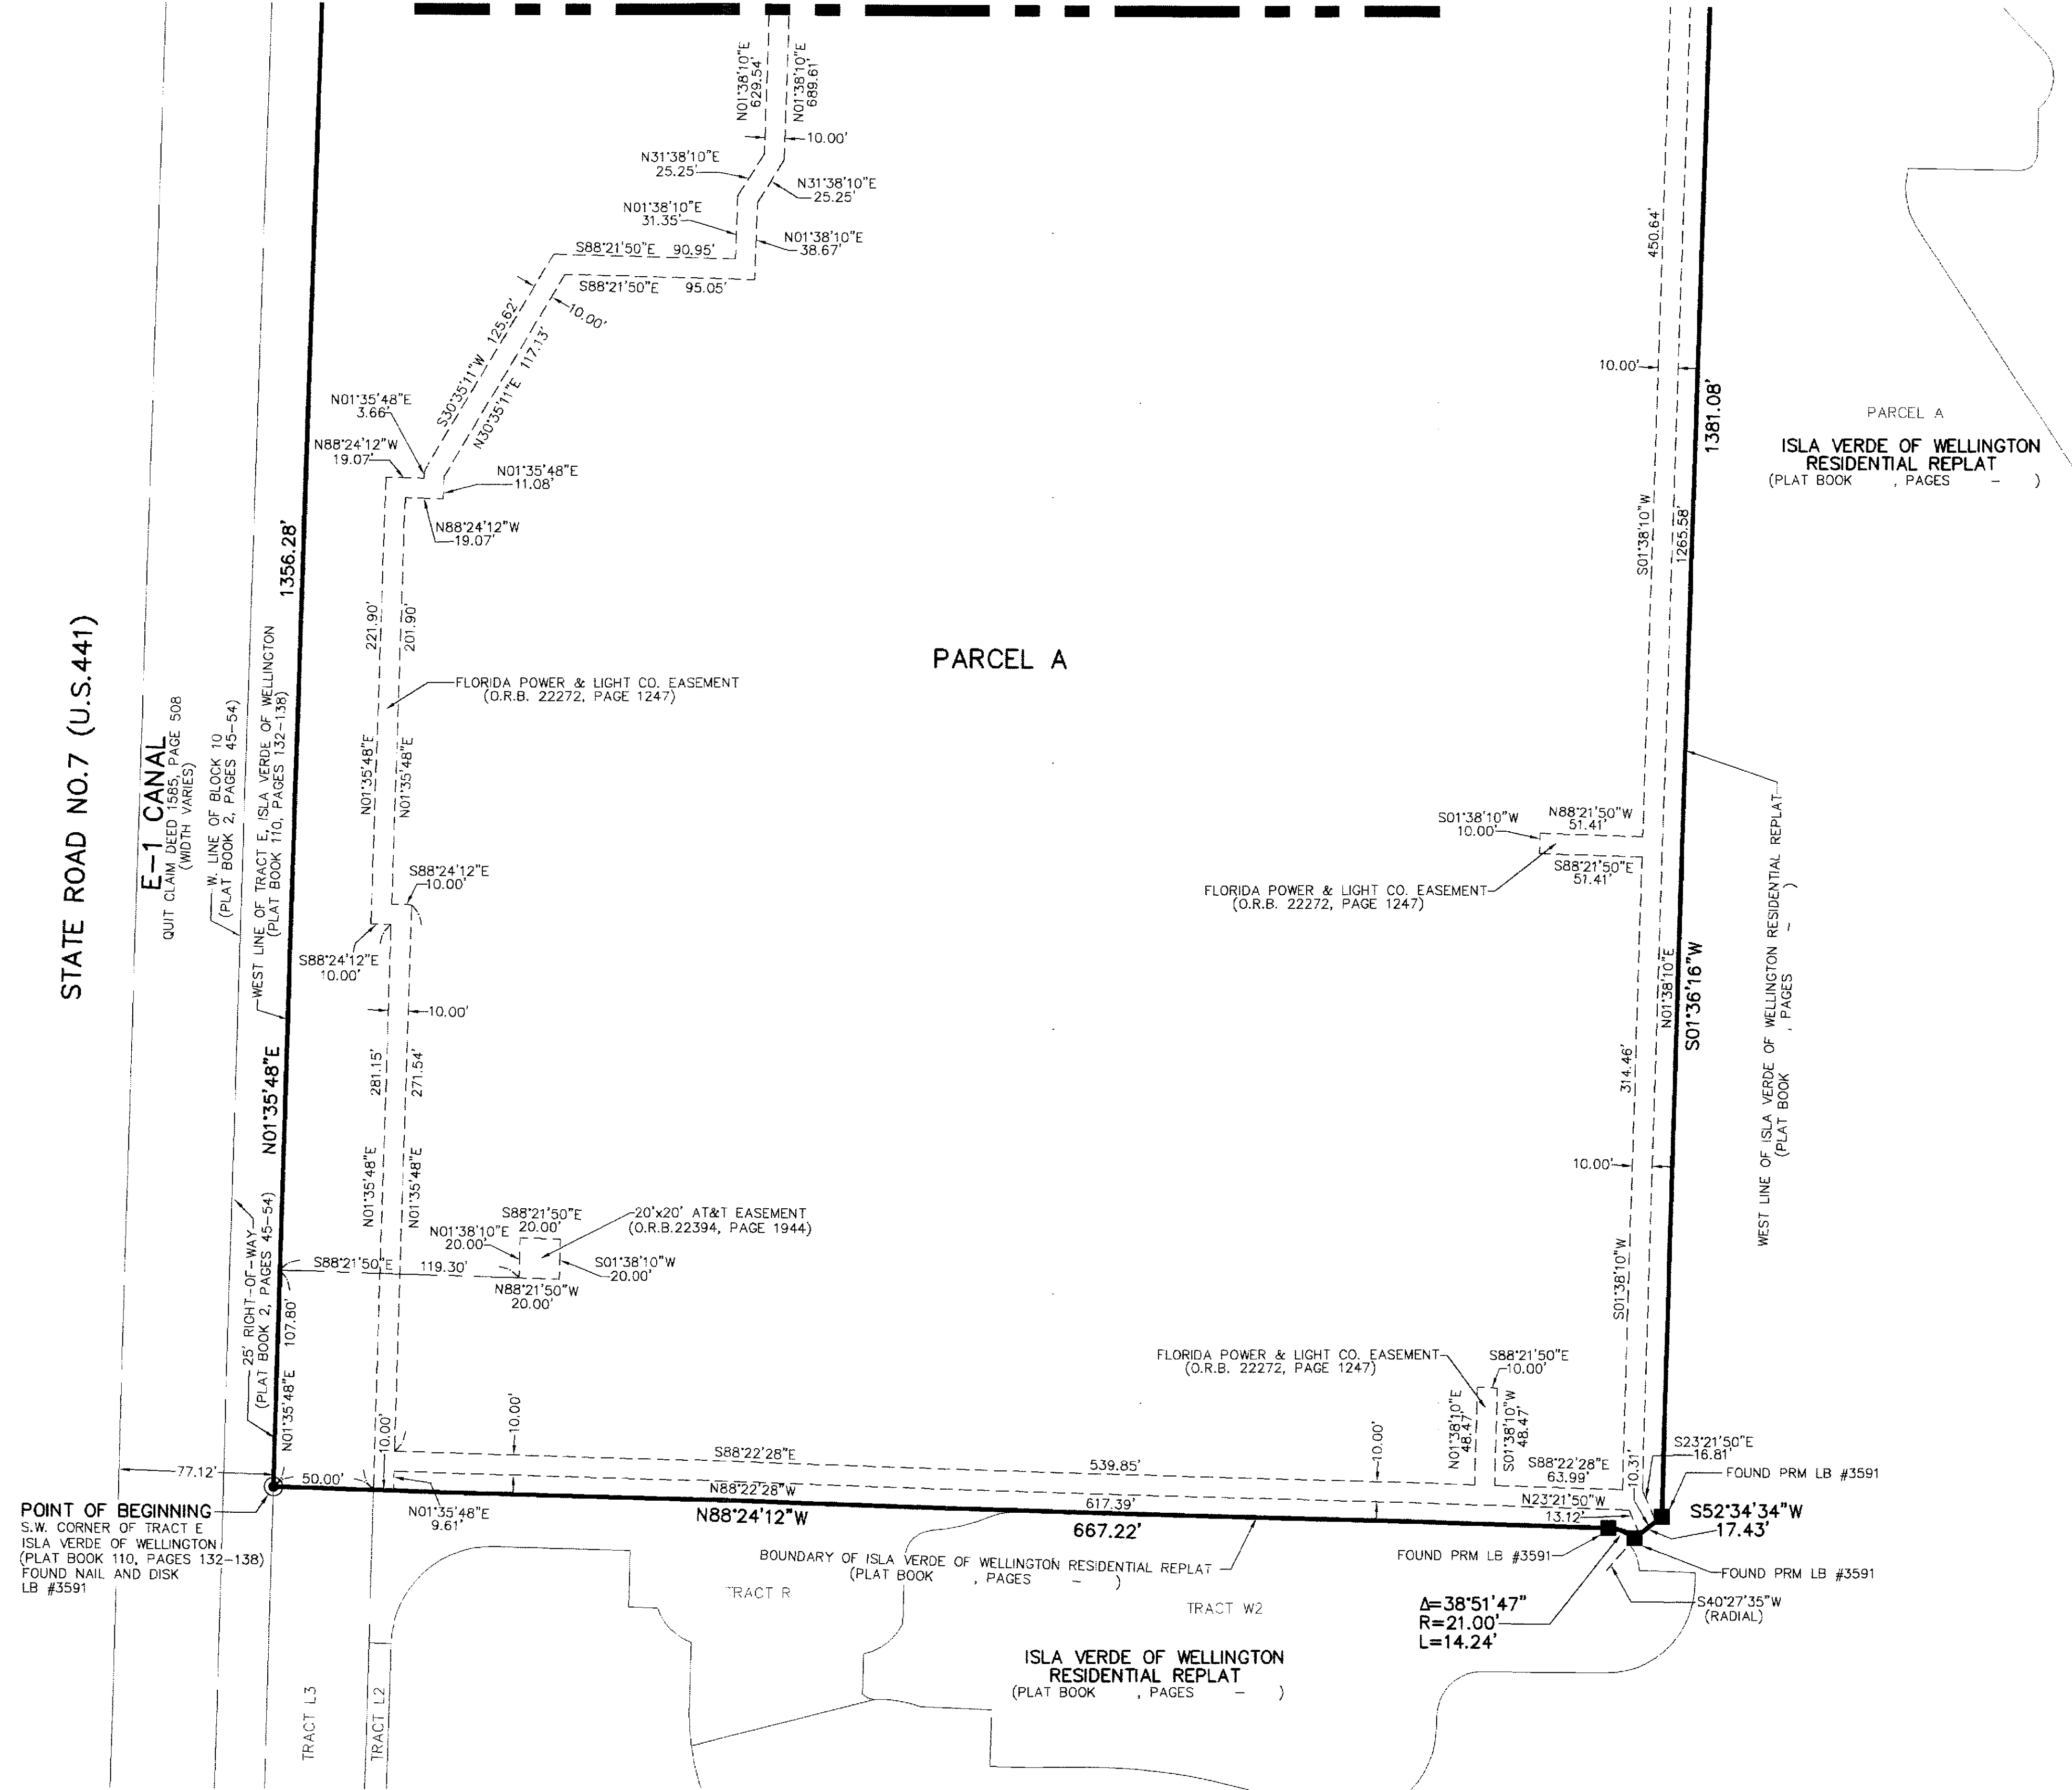

- SURVEY NOTES:**
- IN THOSE CASES WHERE EASEMENTS OF DIFFERENT TYPES CROSS OR OTHERWISE COINCIDE, DRAINAGE EASEMENTS SHALL HAVE FIRST PRIORITY, UTILITY EASEMENTS SHALL HAVE SECOND PRIORITY, ACCESS EASEMENTS SHALL HAVE THIRD PRIORITY, AND ALL OTHER EASEMENTS SHALL BE SUBORDINATE TO THESE WITH THEIR PRIORITIES BEING DETERMINED BY USE RIGHTS GRANTED.
 - BUILDING SETBACK LINES SHALL BE AS REQUIRED BY CURRENT VILLAGE OF WELLINGTON ZONING REGULATIONS.
 - NO BUILDINGS OR ANY KIND OF CONSTRUCTION OR TREES OR SHRUBS SHALL BE PLACED ON AN EASEMENT WITHOUT PRIOR WRITTEN CONSENT OF ALL EASEMENT BENEFICIARIES AND ALL APPLICABLE VILLAGE APPROVALS OR PERMITS AS REQUIRED FOR SUCH ENCROACHMENTS.
 - BEARINGS SHOWN HEREON ARE RELATIVE TO AN ASSUMED BEARING OF N01°35'48"E ALONG THE WEST LINE OF TRACT E, ISLA VERDE OF WELLINGTON.
 - PRM - INDICATES 4" X 4" X 24" PERMANENT REFERENCE MONUMENT WITH ALUMINUM DISK STAMPED PRM LB3591.
 - LINE INTERSECTING CURVES ARE NON-RADIAL UNLESS SHOWN OTHERWISE.
 - "NOTICE" THIS PLAT, AS RECORDED IN ITS GRAPHIC FORM, IS THE OFFICIAL DEPICTION OF THE SUBDIVIDED LANDS DESCRIBED HEREIN AND WILL IN NO CIRCUMSTANCES BE SUPPLANTED IN AUTHORITY BY ANY OTHER GRAPHIC OR DIGITAL FORM OF THE PLAT. THERE MAY BE ADDITIONAL RESTRICTIONS THAT ARE NOT RECORDED ON THIS PLAT THAT MAY BE FOUND IN THE PUBLIC RECORDS OF PALM BEACH COUNTY.
 - © - DENOTES CENTERLINE
 - O.R.B. - DENOTES OFFICIAL RECORDS BOOK
 - UE - DENOTES UTILITY EASEMENT
 - LBE - DENOTES LANDSCAPE BUFFER EASEMENT
 - DE - DENOTES DRAINAGE EASEMENT
 - Δ - DENOTES CENTRAL ANGLE
 - R - DENOTES RADIUS
 - L - DENOTES ARC LENGTH
 - R/W - RIGHT-OF-WAY
 - LAE - DENOTES LIMITED ACCESS EASEMENT
 - LMAE - DENOTES LAKE MAINTENANCE ACCESS EASEMENT
 - PAE - DENOTES PEDESTRIAN ACCESS EASEMENT
 - PBCUE - DENOTES PALM BEACH COUNTY UTILITY EASEMENT

FLORIDA POWER & LIGHT CO. AND A.T.&T. EASEMENT DETAILS