

# TREVI AT THE GARDENS

LYING IN SECTION 35, TOWNSHIP 41 SOUTH, RANGE 42 EAST, CITY OF  
PALM BEACH GARDENS, PALM BEACH COUNTY, FLORIDA.  
SHEET 2 OF 5                      APRIL, 2012



42

COUNTY OF PALM BEACH )  
STATE OF FLORIDA ) SS


THIS PLAT WAS FILED FOR RECORD AT \_\_\_\_\_ M. THIS DAY OF \_\_\_\_\_ 2012, AND DULY RECORDED IN PLAT BOOK NO. \_\_\_\_\_ ON PAGE \_\_\_\_\_ THRU \_\_\_\_\_

SHARON R. BOCK,  
CLERK AND COMPTROLLER

BY: \_\_\_\_\_, D.C.

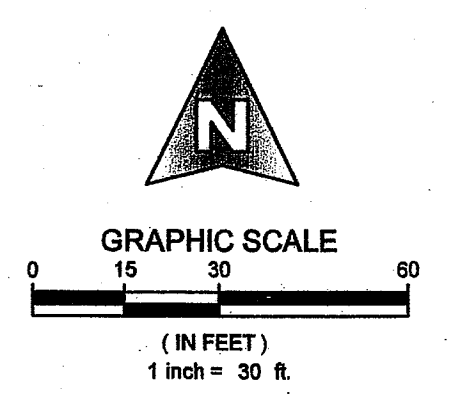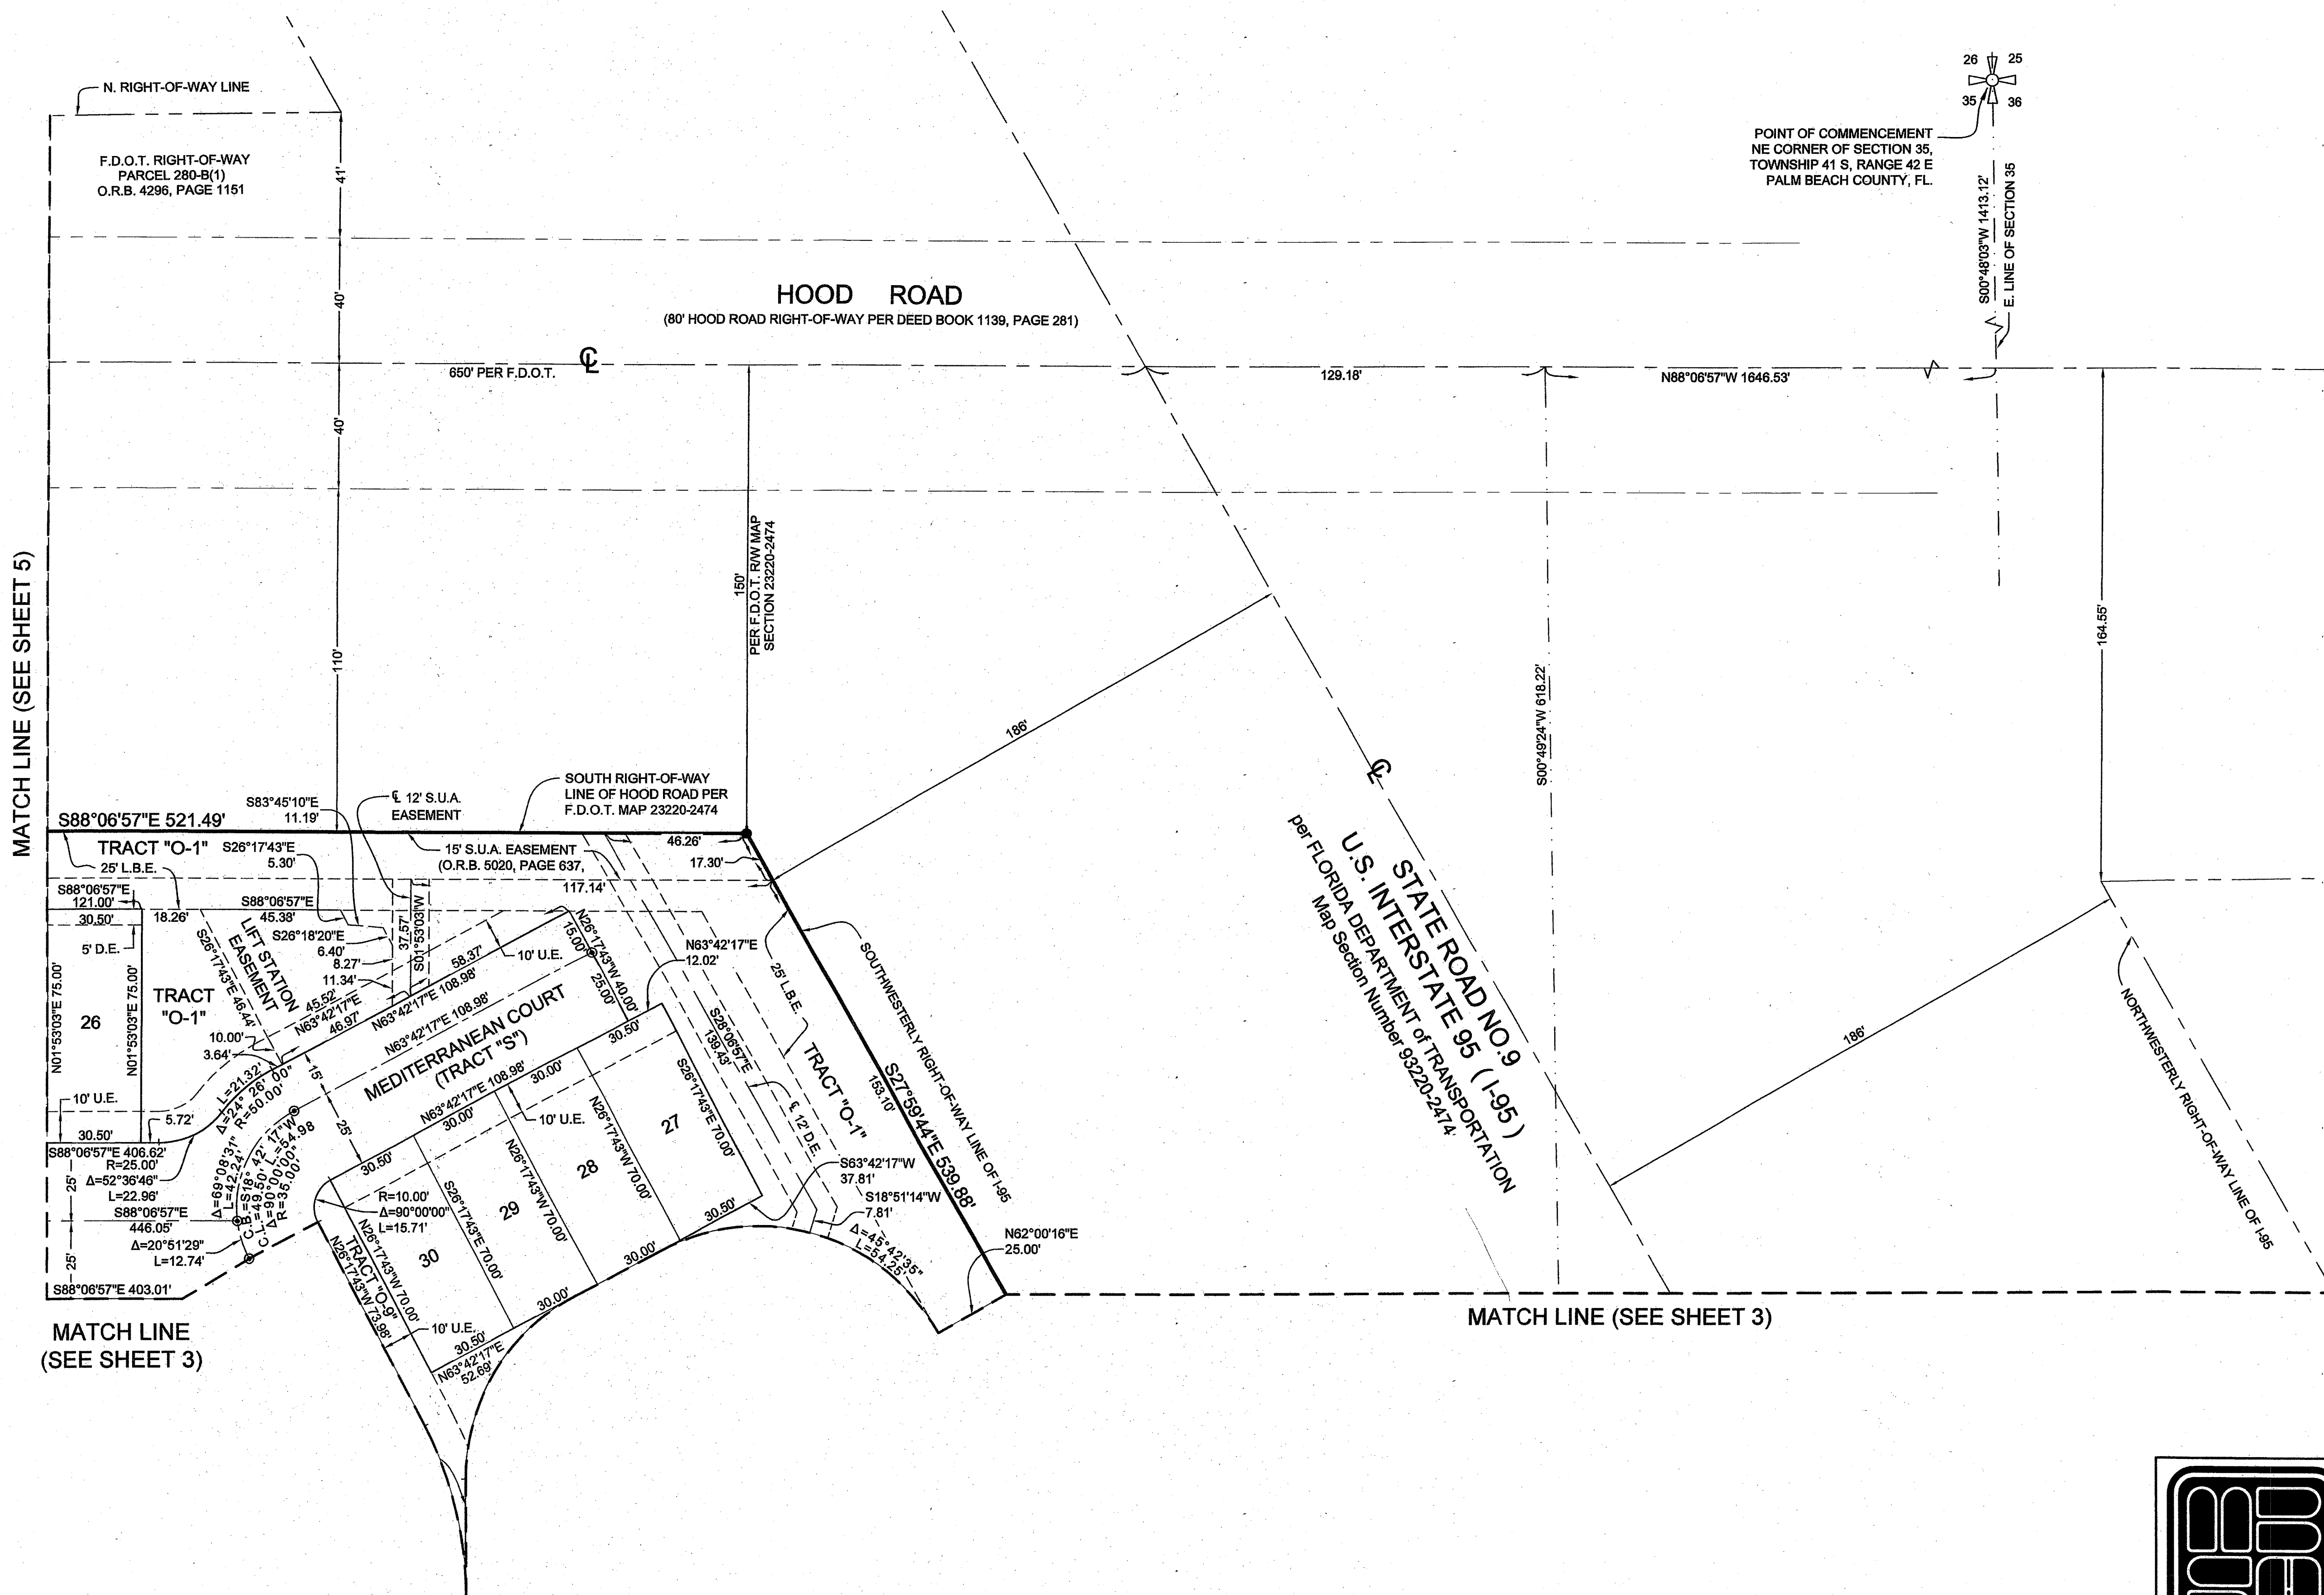

SHEET 2 OF 5

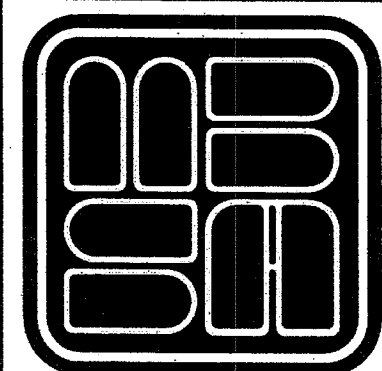

**MICHAEL B. SCHORAH & ASSOCIATES, INC.**  
1850 FOREST HILL BLVD., SUITE 208  
WEST PALM BEACH, FLORIDA 33408  
EB# 2438 TEL. (561) 968-0080 FAX. (561) 642-9726 LB# 2438

TREVI AT THE GARDENS

Z:\Trevi At The Gardens (1514)\1514-PLAT.dwg, 10/20/12 4:30:43 PM, kbb:ppc