
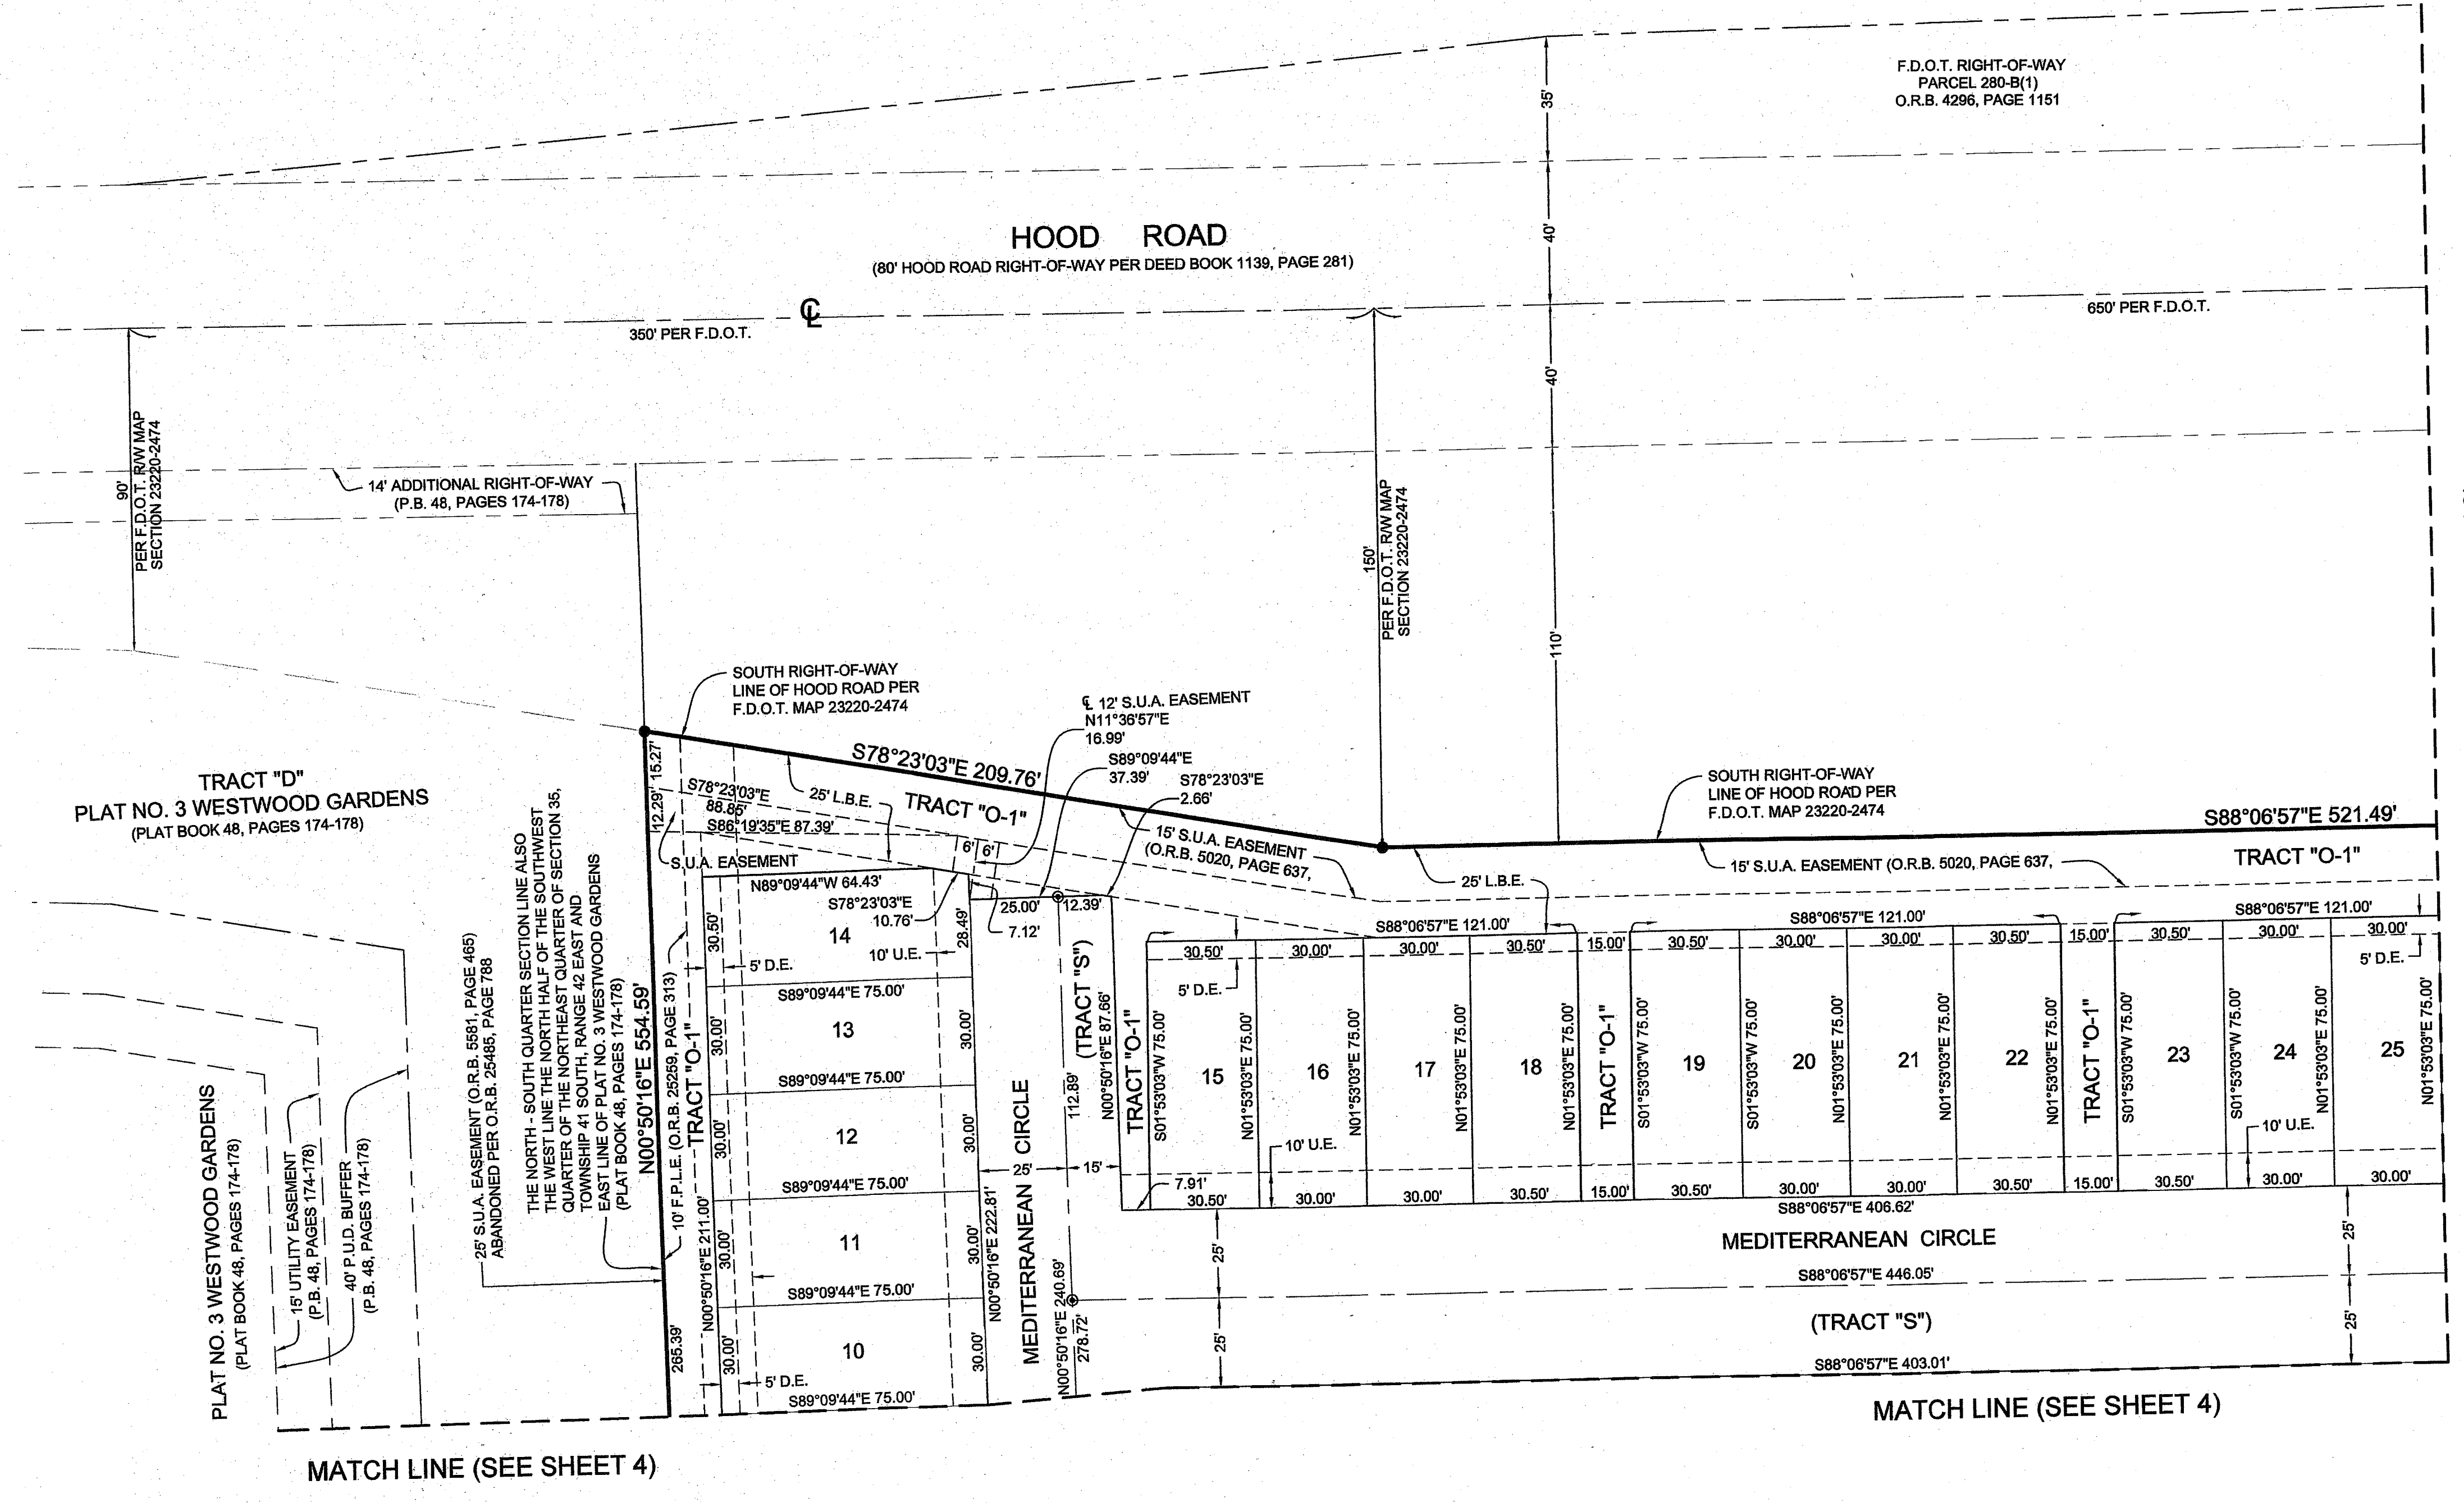


TREVI AT THE GARDENS

LYING IN SECTION 35, TOWNSHIP 41 SOUTH, RANGE 42 EAST, CITY OF
PALM BEACH GARDENS, PALM BEACH COUNTY, FLORIDA.
SHEET 5 OF 5 APRIL, 2012


COUNTY OF PALM BEACH)
STATE OF FLORIDA) SS
THIS PLAT WAS FILED FOR RECORD AT
M. THIS DAY OF
2012, AND DULY
RECORDED IN PLAT BOOK NO. _____
ON PAGE _____ THRU _____
SHARON R. BOCK,
CLERK AND COMPTROLLER
BY: _____, D.C.

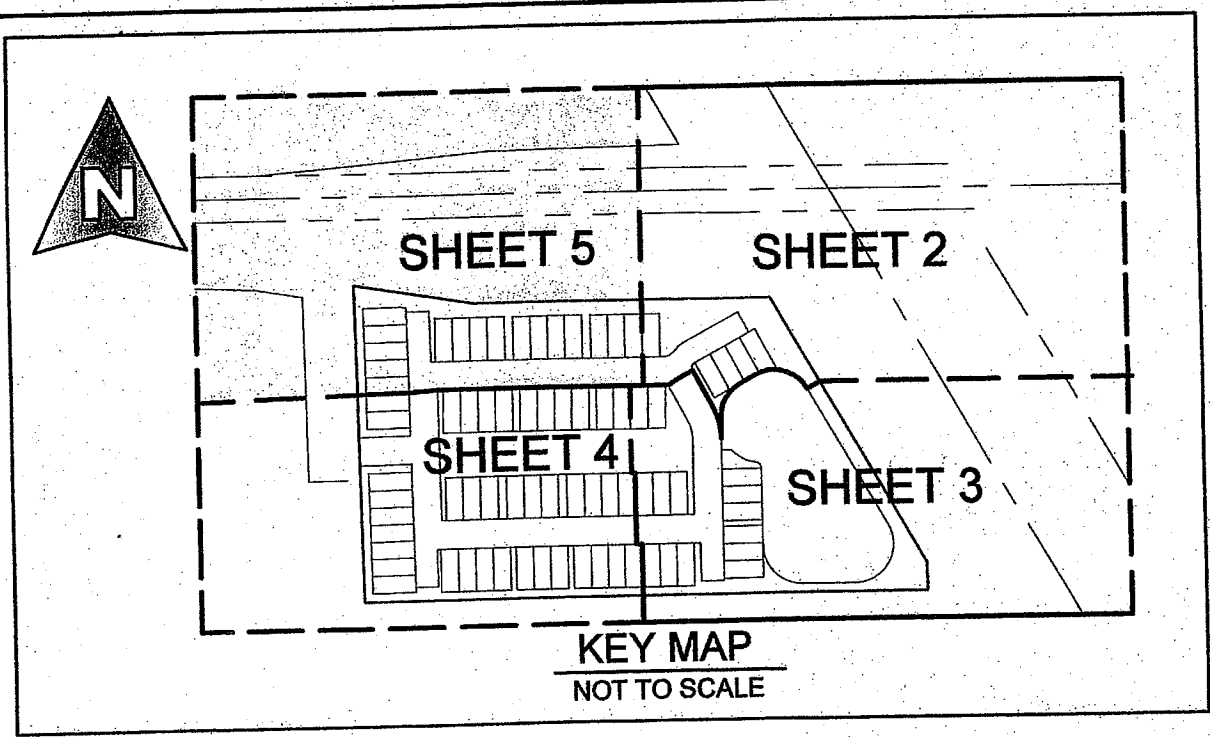

MATCH LINE (SEE SHEET 2)

MATCH LINE (SEE SHEET 4)

MATCH LINE (SEE SHEET 4)

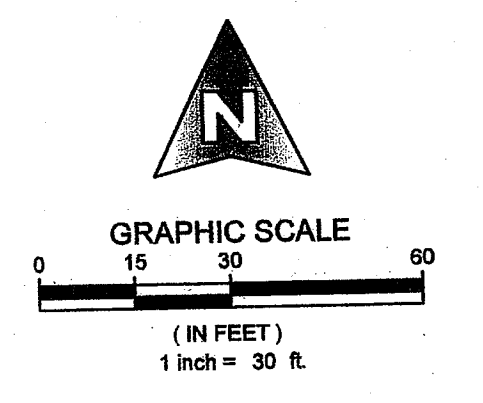

MICHAEL B. SCHORAH & ASSOCIATES, INC.
1850 FOREST HILL BLVD., SUITE 206
WEST PALM BEACH, FLORIDA 33406
EB# 2438 TEL. (561) 968-0080 FAX. (561) 642-9726 LB# 2438

TREVI AT THE GARDENS

Z:\Trevi At The Gardens (1514)\1514-PLAT.dwg, 10/24/2012 10:32:37 AM, kshp