


THIS INSTRUMENT PREPARED BY  
DAVID P. LINDLEY  
OF  
**CAULFIELD and WHEELER, INC.**  
SURVEYORS - ENGINEERS - PLANNERS  
7900 GLADES ROAD, SUITE 100  
BOCA RATON, FLORIDA 33434 - (561)392-1991  
JUNE - 2013

# ROYAL PALM POLO


A PLANNED UNIT DEVELOPMENT  
BEING A PORTION OF THE SOUTHEAST ONE-QUARTER OF SECTION 34, TOWNSHIP 46 SOUTH, RANGE 42 EAST,  
CITY OF BOCA RATON, PALM BEACH COUNTY, FLORIDA

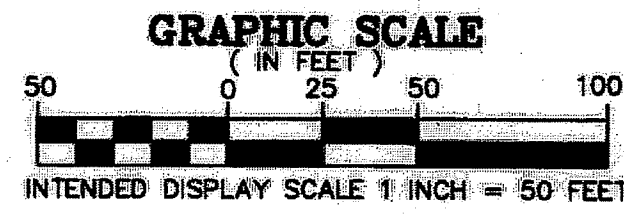

**LEGEND/ABBREVIATIONS**

AC - ACRES  
CB - CHORD BEARING  
CD - CHORD DISTANCE  
DE - DRAINAGE EASEMENT  
FPL - FLORIDA POWER & LIGHT CO.  
LAE - LIMITED ACCESS EASEMENT  
LB - LICENSED BUSINESS  
LMAE - LAKE MAINTENANCE ACCESS EASEMENT  
LME - LAKE MAINTENANCE EASEMENT  
LSE - LIFT STATION EASEMENT  
L.W.D.D. - LAKE WORTH DRAINAGE DISTRICT  
NO. - NUMBER  
N.T.S. - NOT TO SCALE  
O.R.B. - OFFICIAL RECORD BOOK  
POAUE - PROPERTY OWNERS ASSOCIATION UTILITY EASEMENT

(R) - RADIAL LINE  
SF - SQUARE FEET  
SWE - SIDEWALK EASEMENT  
UE - UTILITY EASEMENT  
SET PRM - INDICATES PERMANENT REFERENCE MONUMENT  
4"X4"X24" CONCRETE MONUMENT WITH DISK  
STAMPED PER LB#3591 UNLESS OTHERWISE NOTED  
● - INDICATES PERMANENT CONTROL POINT  
C - CENTERLINE  
A - CENTRAL ANGLE  
R - RADIUS  
L - ARC LENGTH

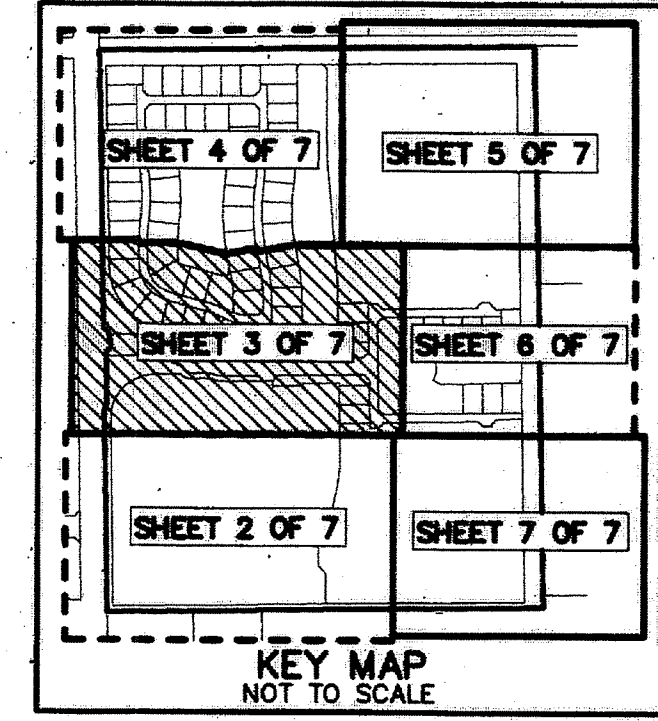


196

STATE OF FLORIDA  
COUNTY OF PALM BEACH  
THIS PLAN WAS FILED FOR  
RECORD AT \_\_\_\_\_ M.  
THIS \_\_\_\_\_ DAY OF \_\_\_\_\_  
A.D. 20\_\_\_\_ AND DULY RECORDED  
IN PLAT BOOK \_\_\_\_\_ ON  
PAGES \_\_\_\_\_ AND \_\_\_\_\_  
SHARON R. BOCK  
CLERK AND COMPTROLLER

BY: \_\_\_\_\_  
DEPUTY CLERK

**SHEET 3 OF 7**

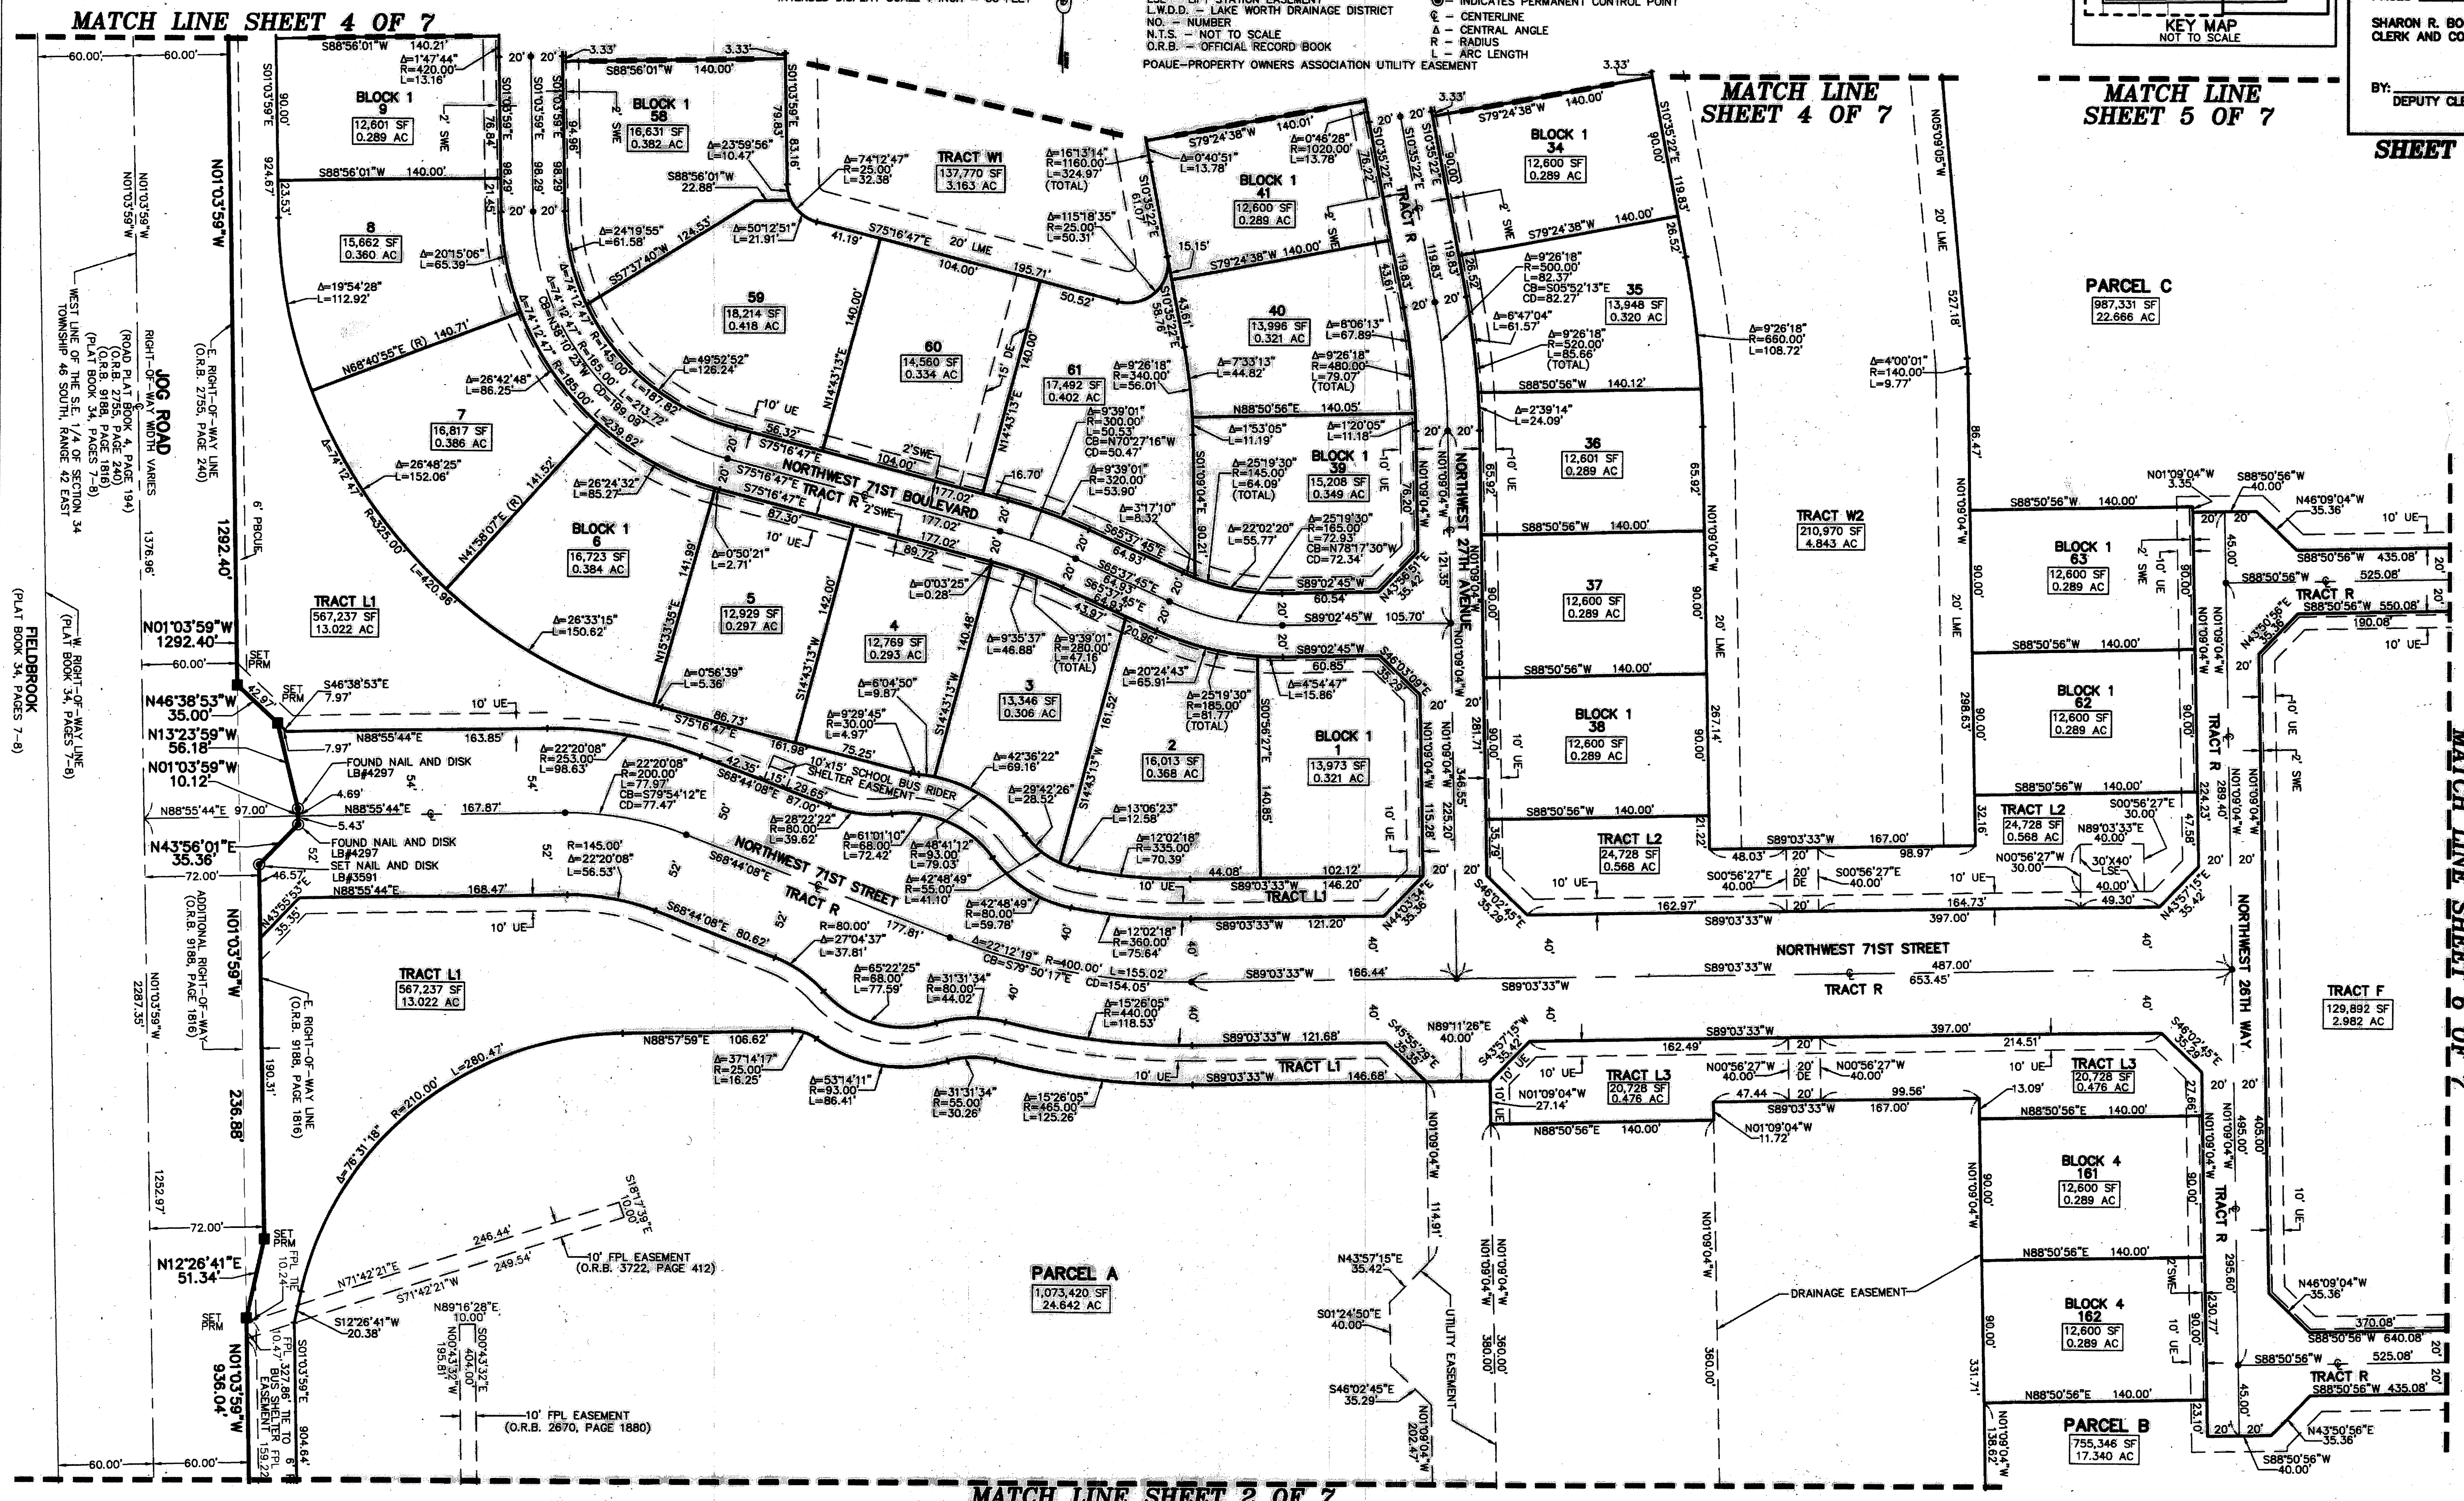

MATCH LINE SHEET 2 OF 7

MATCH LINE SHEET 6 OF 7

FIELD BOOK (PLAT BOOK 34, PAGES 7-8)


ROAD PLAT BOOK 4, PAGE 194 (O.R.B. 2755, PAGE 240)



