

TOWN COMMONS PUD/MUPD

BEING A REPLAT OF TRACTS "C", "L-1" AND A PORTION OF TRACTS "A" AND "B", TOWN COMMONS-PLAT ONE, ACCORDING TO THE PLAT THEREOF, AS RECORDED IN PLAT BOOK 99, PAGES 68 AND 69, OF THE PUBLIC RECORDS OF PALM BEACH COUNTY, FLORIDA, LYING IN SECTIONS 7 AND 8, TOWNSHIP 45 SOUTH, RANGE 42 EAST, PALM BEACH COUNTY, FLORIDA

THIS INSTRUMENT PREPARED BY
DAVID P. LINDLEY
OF
CAULFIELD and WHEELER, INC.
SURVEYORS - ENGINEERS - PLANNERS
7301-A WEST PALMETTO PARK ROAD, SUITE 100A
BOCA RATON, FLORIDA 33433 - (561)392-1991
JUNE - 2013


8

STATE OF FLORIDA
COUNTY OF PALM BEACH
THIS PLAT WAS FILED FOR
RECORD AT _____ M.
THIS _____ DAY OF _____
A.D. 2013 AND DULY RECORDED
IN PLAT BOOK _____ ON
PAGES _____ AND _____
SHARON R. BOCK
CLERK AND COMPTROLLER

BY: _____
DEPUTY CLERK

SHEET 3 OF 6

MATCH LINE
SHEET 4 OF 6

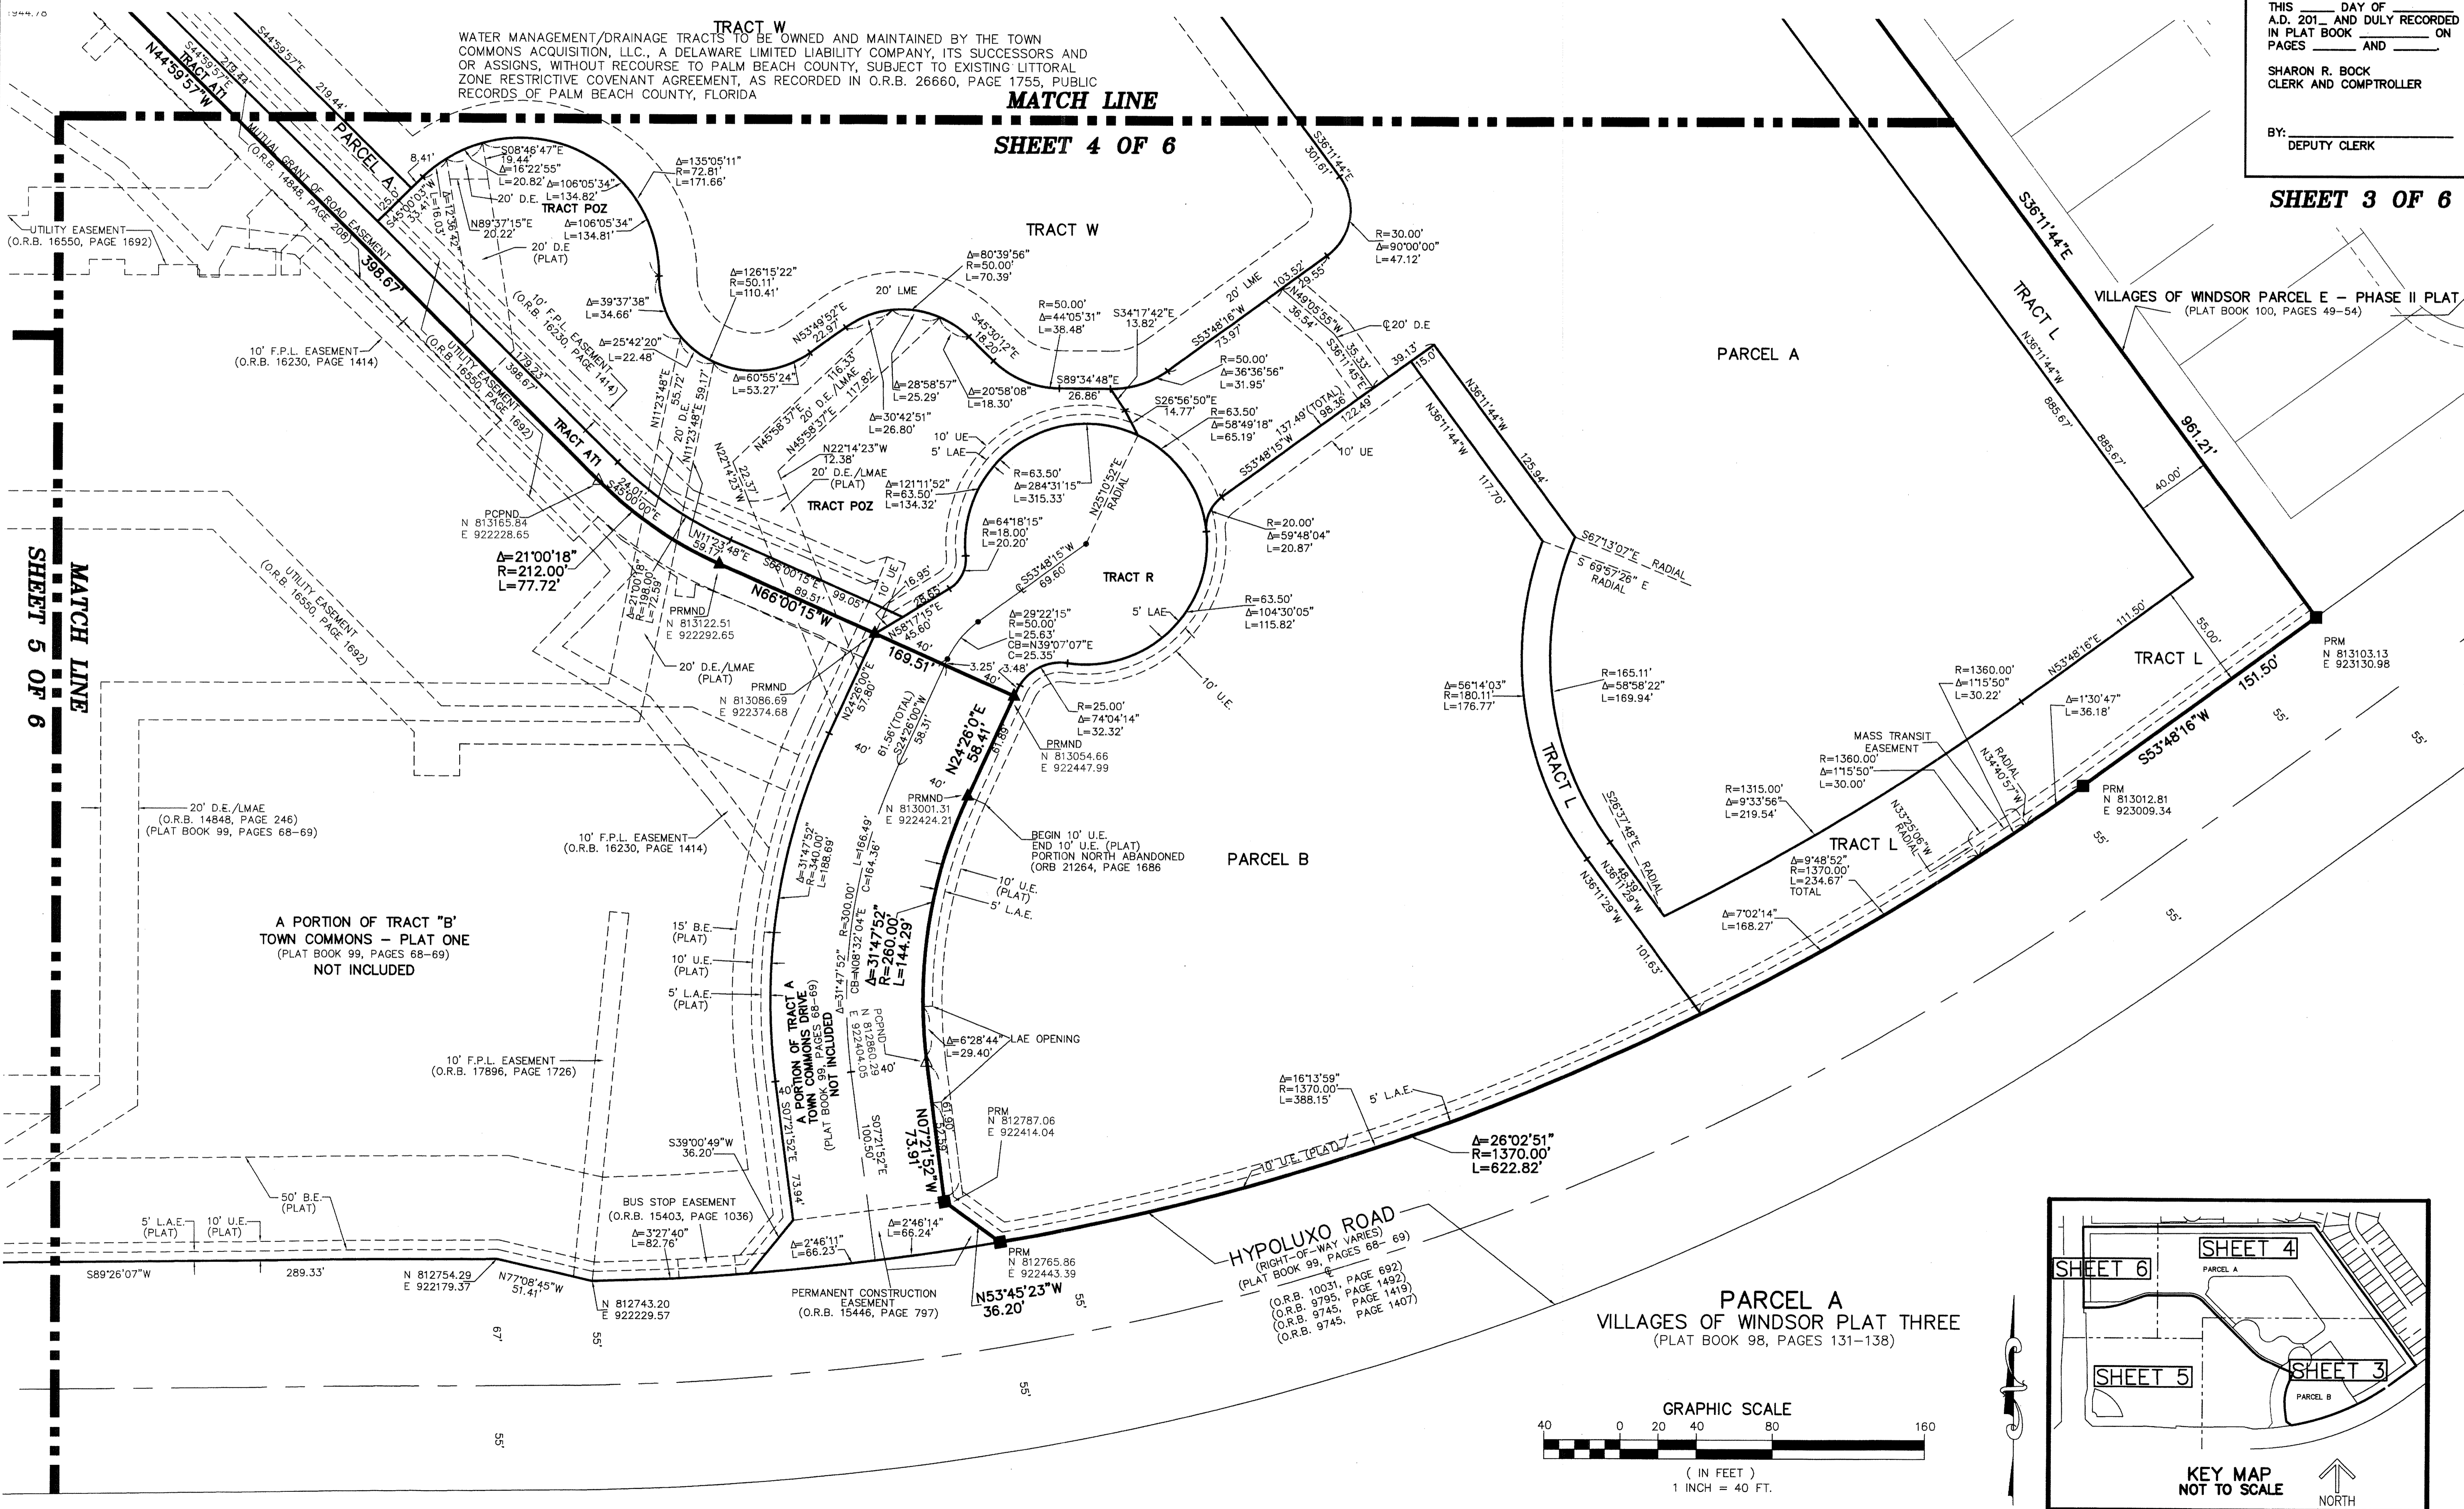

MATCH LINE
SHEET 5 OF 6

A PORTION OF TRACT "B"
TOWN COMMONS - PLAT ONE
NOT INCLUDED

A PORTION OF TRACT "A"
TOWN COMMONS DRIVE
NOT INCLUDED

HYPOLUXO ROAD
(RIGHT-OF-WAY VARIES)
(PLAT BOOK 99, PAGES 68-69)
(O.R.B. 10031, PAGE 692)
(O.R.B. 9795, PAGE 1492)
(O.R.B. 9745, PAGE 1419)
(O.R.B. 9745, PAGE 1407)

PARCEL A
VILLAGES OF WINDSOR PLAT THREE
(PLAT BOOK 98, PAGES 131-138)

