



KEY MAP

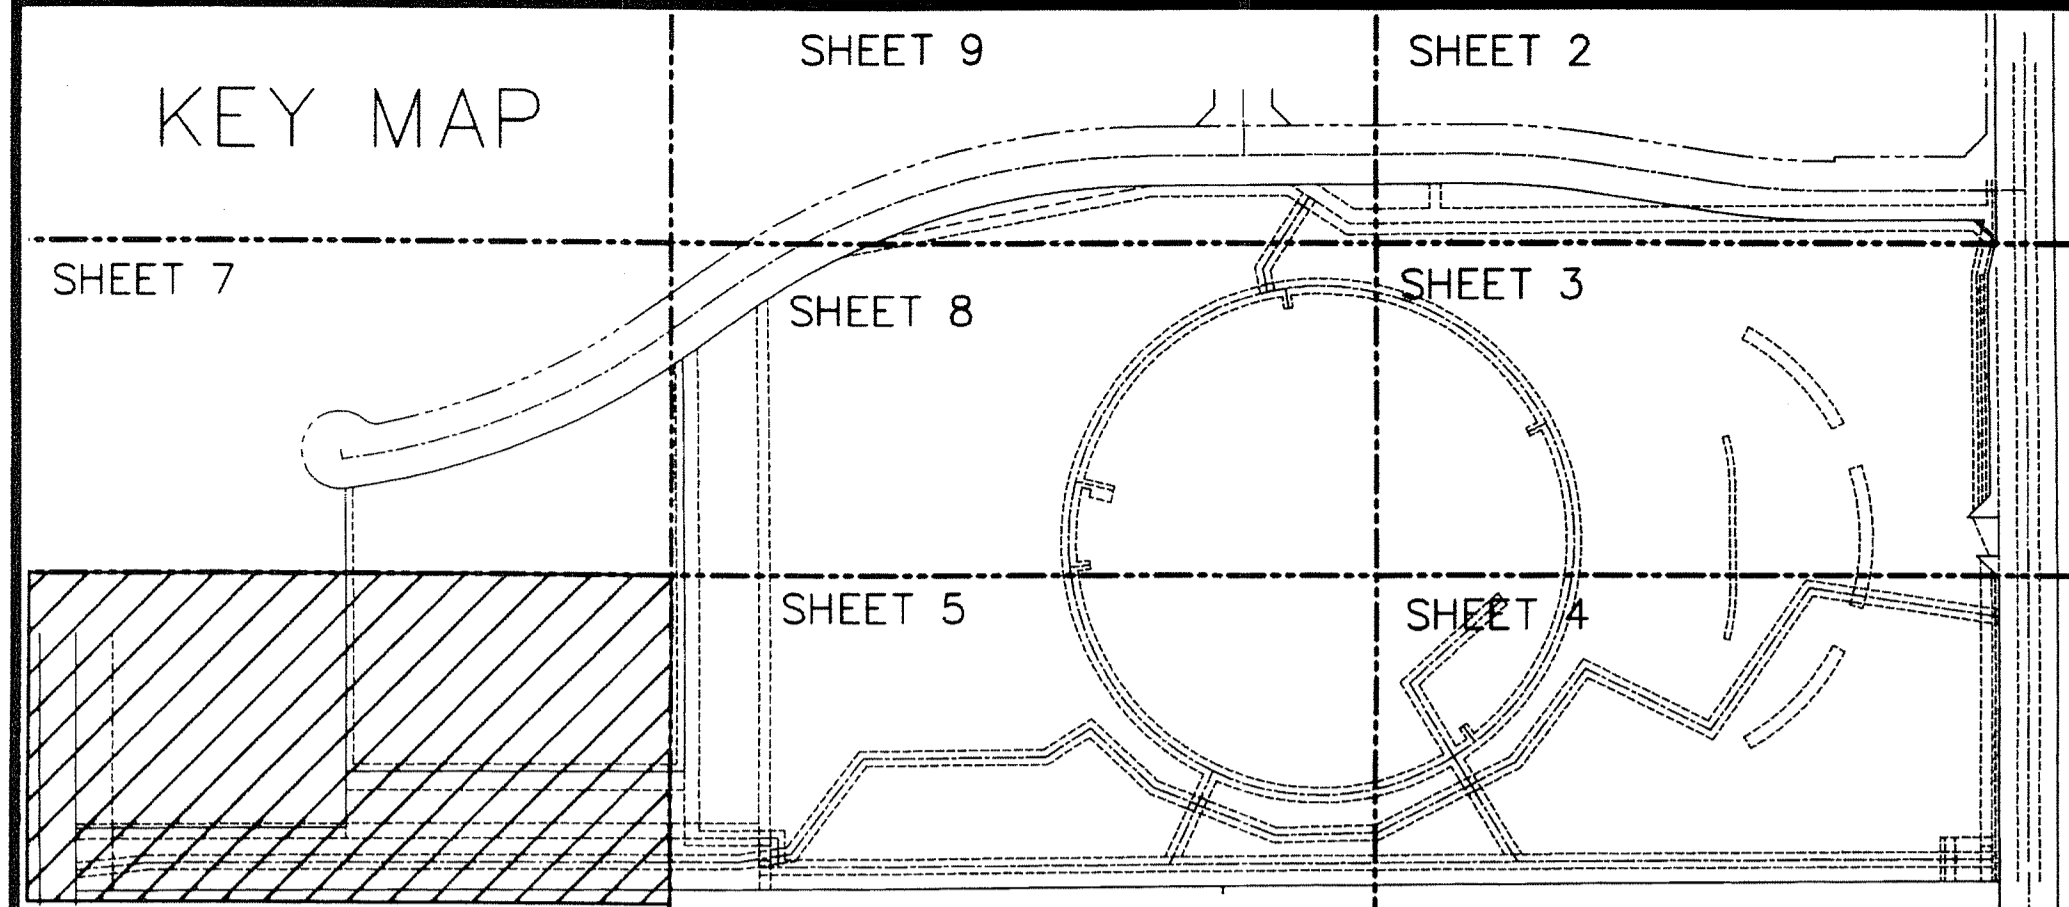

BETHESDA HEALTH CARE MUPD

BEING A REPLAT OF A PORTION OF PARCEL B-2 AND A PORTION OF PARCEL A-2 OF BOYNTON BEACH ENTERPRISE CENTER PLAT NO. 2 AS RECORDED IN PLAT BOOK 79, PAGE 152, LYING IN SECTION 28, TOWNSHIP 45 SOUTH, RANGE 42 EAST, PALM BEACH COUNTY, FLORIDA

SHEET 6 OF 9

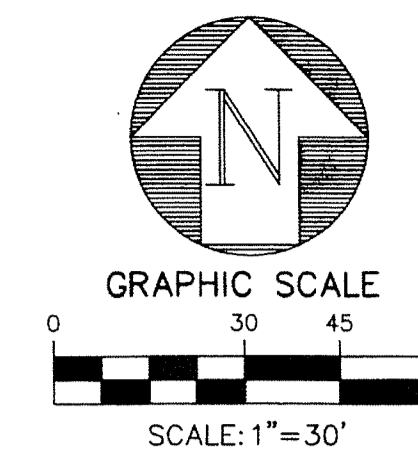


STATE OF FLORIDA }
COUNTY OF PALM BEACH } S.S.
THIS INSTRUMENT WAS FILED FOR
RECORD AT _____
THIS ____ DAY OF _____
201 ____ AND DULY RECORDED
IN PLAT BOOK NO. _____
ON PAGE _____
SHARON R. BOCK,
CLERK AND COMPTROLLER
BY: _____, D.C.

163

MATCH LINE - SEE SHEET 7

PARCEL B-3
BOYNTON BEACH ENTERPRISE CENTER
REPLAT NO. 3
PLAT BOOK 80, PAGE 160
NOT INCLUDED

PARCEL D
NEW ALBANY LSMU- PODS C, D, E AND A PORTION OF
ENTERPRISE BOULEVARD
(P.B. 98, PG. 177)
NOT INCLUDED

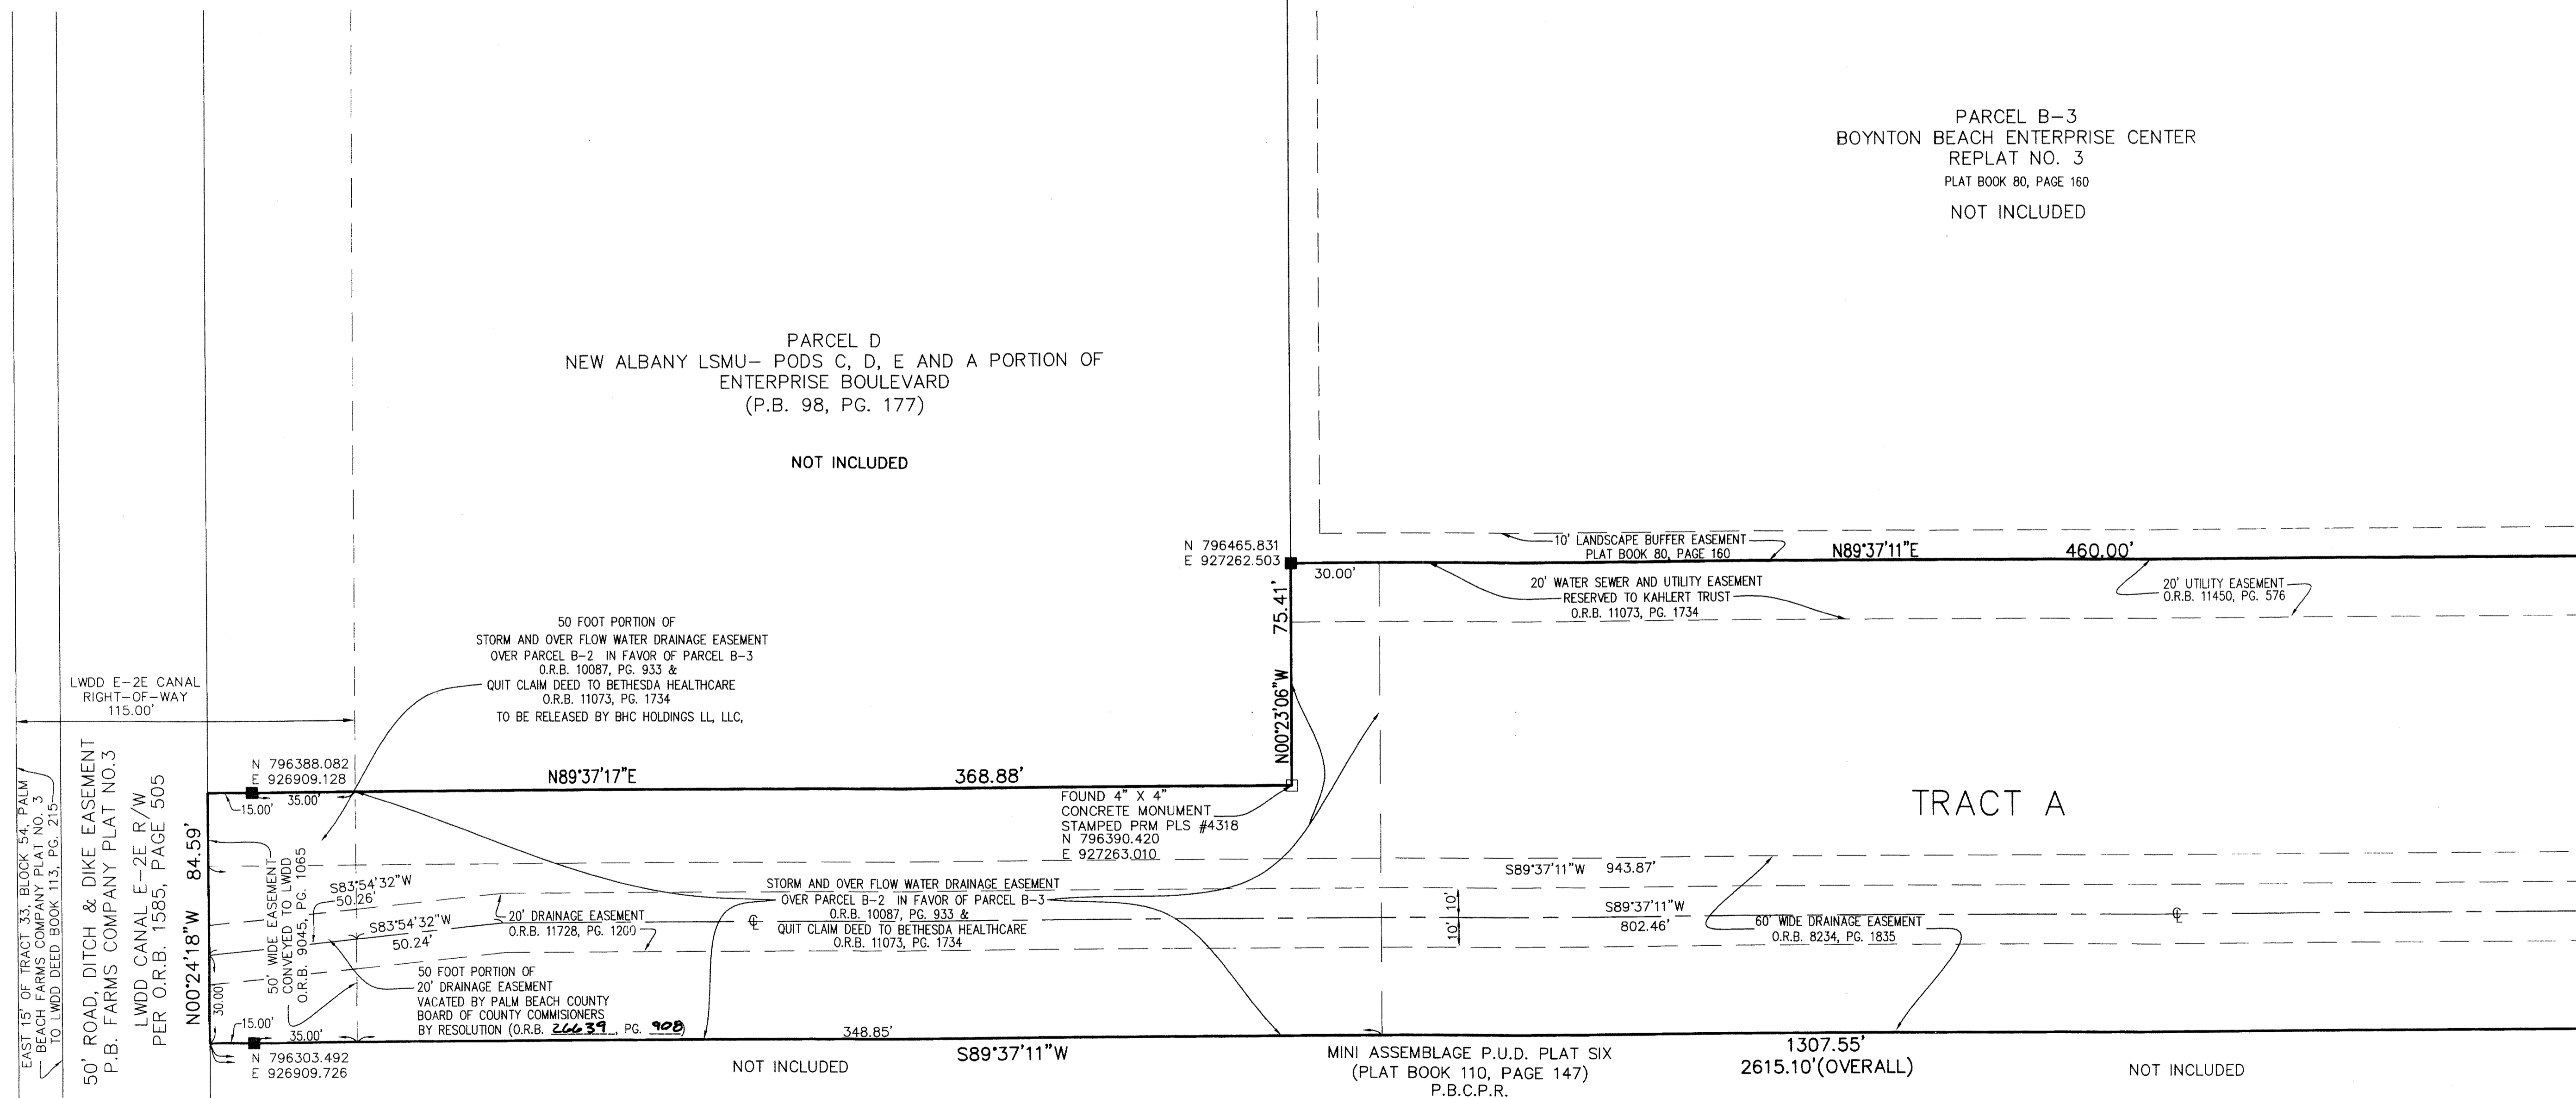

MATCH LINE - SEE SHEET 5

LEGEND

- | | | | | | |
|------------|----------------------------------|--------|---|-------|------------------------------------|
| ☉ | CENTERLINE | R.P.B. | ROAD PLAT BOOK | R | RADIUS |
| D.B. | DEED BOOK | R/W | RIGHT-OF-WAY | L | LENGTH |
| D.E. | DRAINAGE EASEMENT | (C) | CALCULATED | Δ | DELTA ANGLE |
| FPL | FLORIDA POWER & LIGHT | (D) | DEED | LWDD | LAKE WORTH DRAINAGE DISTRICT |
| O.R.B. | OFFICIAL RECORD BOOK | (P) | PLAT | PRM | PERMANENT REFERENCE MONUMENT |
| P.B.C.P.R. | PALM BEACH COUNTY PUBLIC RECORDS | ■ | SET 4" X 4" CONCRETE MONUMENT WITH ALUMINUM DISK STAMPED P.R.M. LB#6603 | PK | PARKER KAYLON |
| P.B. | PLAT BOOK | □ | FOUND PERMANENT REFERENCE MONUMENT AS NOTED | PLS | PROFESSIONAL LAND SURVEYOR |
| P.O.B. | POINT OF BEGINNING | ● | SET MAG NAIL AND DISK PRM LB#6603 | PBCUE | PALM BEACH COUNTY UTILITY EASEMENT |
| P.O.C. | POINT OF COMMENCEMENT | ● | SET #5 IRON ROD AND CAP ENGENUITY LB#6603 | | |
| PG. | PAGE | | | | |

BETHESDA HEALTH CARE MUPD

A Higher Standard of Excellence

engenuity group inc.
ENGINEERS • SURVEYORS • GIS MAPPERS

1201 BELVEDERE ROAD, WEST PALM BEACH, FLORIDA 33405
PH (561)855-1151 • FAX (561)852-9390
WWW.ENGENUITYGROUP.COM

DATE	11/26/13
SCALE	1" = 30'
CAD FILE	5013.07 PLAT
SOSX PROJECT	5013.07
DRAWN	STAFF
CHECKED	K.BECK

JOB NO.
5013.07

Y:\Land Projects R2\5013.07\DWG\5013.07\PL01(STATE PLANE).dwg 7/2/2014 8:21:31 AM EDT