


THIS INSTRUMENT PREPARED BY
 DAVID P. LINDLEY
 OF
CAULFIELD and WHEELER, INC.
 SURVEYORS - ENGINEERS - PLANNERS
 7900 GLADES ROAD, SUITE 100
 BOCA RATON, FLORIDA 33434 - (561)392-1991
 NOVEMBER - 2014

ALTON NEIGHBORHOOD 1

BEING A REPLAT OF TRACT "C-1", ALTON PCD,
 AS RECORDED IN PLAT BOOK 118, PAGES 197 THROUGH 206, OF THE PUBLIC RECORDS OF PALM BEACH COUNTY, FLORIDA,
 LYING IN SECTION 26, TOWNSHIP 41 SOUTH, RANGE 42 EAST, CITY OF PALM BEACH GARDENS, PALM BEACH COUNTY, FLORIDA

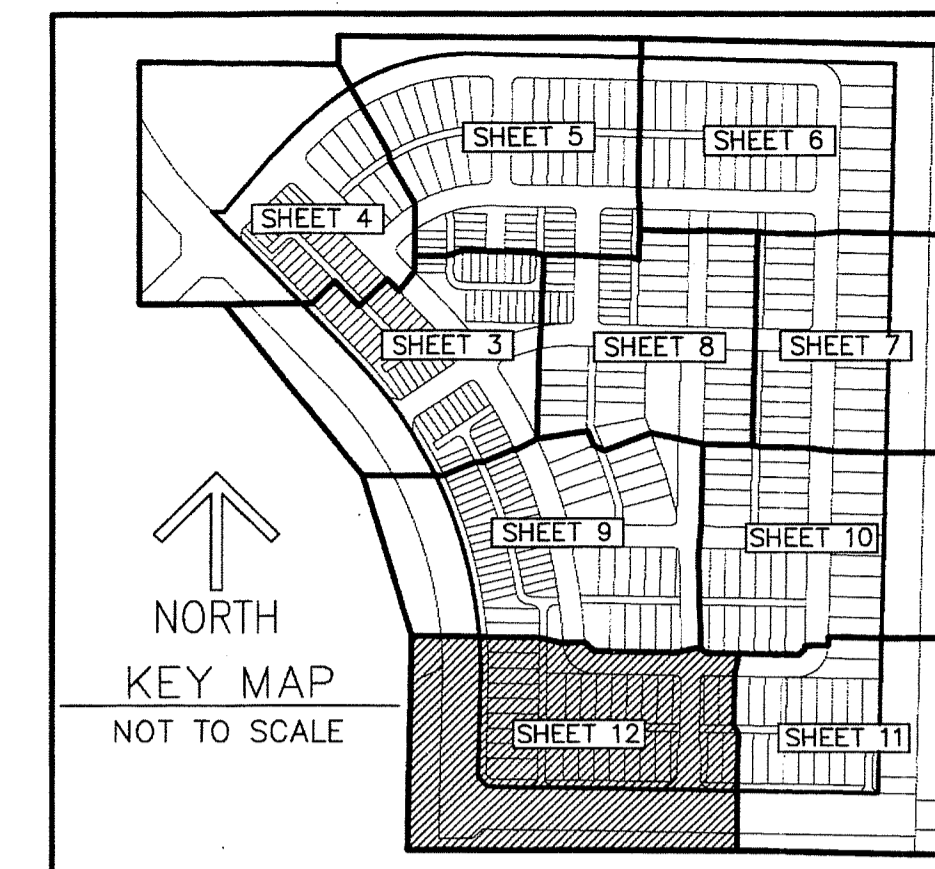

62

STATE OF FLORIDA
 COUNTY OF PALM BEACH
 THIS PLAT WAS FILED FOR
 RECORD AT _____ M.
 THIS _____ DAY OF _____
 A.D. 20____ AND DULY RECORDED
 IN PLAT BOOK _____ ON
 PAGES _____ AND _____


SHARON R. BOCK
 CLERK AND COMPTROLLER

BY: _____
 DEPUTY CLERK


- SURVEY NOTES:**
- IN THOSE CASES WHERE EASEMENTS OF DIFFERENT TYPES CROSS OR OTHERWISE COINCIDE, DRAINAGE EASEMENTS SHALL HAVE FIRST PRIORITY, UTILITY EASEMENTS SHALL HAVE SECOND PRIORITY, ACCESS EASEMENTS SHALL HAVE THIRD PRIORITY, AND ALL OTHER EASEMENTS SHALL BE SUBORDINATE TO THESE WITH THEIR PRIORITIES BEING DETERMINED BY USE RIGHTS GRANTED.
 - BUILDING SETBACK LINES SHALL BE AS REQUIRED BY CURRENT CITY OF PALM BEACH GARDENS ZONING REGULATIONS.
 - NO BUILDINGS OR ANY KIND OF CONSTRUCTION OR TREES OR SHRUBS SHALL BE PLACED ON AN EASEMENT WITHOUT PRIOR WRITTEN CONSENT OF ALL EASEMENT BENEFICIARIES AND ALL APPLICABLE CITY APPROVALS OR PERMITS AS REQUIRED FOR SUCH ENCROACHMENTS.
 - BEARINGS SHOWN HEREON ARE RELATIVE TO A RECORD BEARING OF S01°17'32"W ALONG THE EAST LINE OF TRACT "C-1", ALTON PCD, AS RECORDED IN PLAT BOOK 118, PAGES 197 THROUGH 206 OF THE PUBLIC RECORDS OF PALM BEACH COUNTY.
 - ALL LINES INTERSECTING CURVES ARE NON-RADIAL UNLESS SHOWN OTHERWISE.
 - "NOTICE" THIS PLAT, AS RECORDED IN ITS GRAPHIC FORM, IS THE OFFICIAL DEPICTION OF THE SUBDIVIDED LANDS DESCRIBED HEREIN AND WILL IN NO CIRCUMSTANCES BE SUPPLANTED IN AUTHORITY BY ANY OTHER GRAPHIC OR DIGITAL FORM OF THE PLAT. THERE MAY BE ADDITIONAL RESTRICTIONS THAT ARE NOT RECORDED ON THIS PLAT THAT MAY BE FOUND IN THE PUBLIC RECORDS OF PALM BEACH COUNTY.
 - ALL INSTRUMENTS SHOWN ON THE PLAT ARE RECORDED IN THE PUBLIC RECORDS OF PALM BEACH COUNTY, FLORIDA.

MATCH LINE SHEET 9 OF 13

MATCH LINE SHEET 9 OF 13

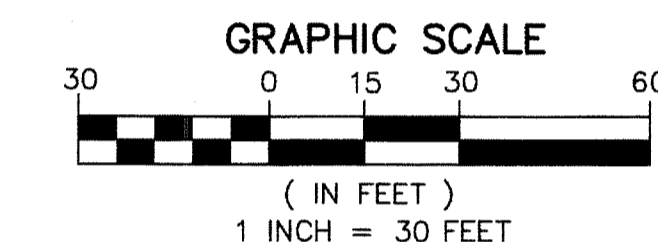

- LEGEND/ABBREVIATIONS**
- C = CENTERLINE
 - Δ = DELTA (CENTRAL ANGLE)
 - FRS = FIRE SAFETY EASEMENT
 - CB = CHORD BEARING
 - CD = CHORD DISTANCE
 - AL = ARC LENGTH
 - LEB = LICENSED BUSINESS
 - LBWE = LANDSCAPE BUFFER WALL EASEMENT
 - NPCID = NORTHERN PALM BEACH COUNTY IMPROVEMENT DISTRICT
 - O.R.B. = OFFICIAL RECORD BOOK
 - R = RADIUS
 - (RAD) = INDICATES RADIAL LINE
 - RBE = ROADWAY BUFFER EASEMENT
 - SUAE = SEACOAST UTILITY AUTHORITY EASEMENT
 - UE = UTILITY EASEMENT
 - PRM = DENOTES PERMANENT REFERENCE MONUMENT
4" x 4" x 24" CONCRETE MONUMENT WITH ALUMINUM DISK STAMPED "PRM LB3591"
 - PCP = DENOTES PERMANENT CONTROL POINT
NAIL AND METAL DISK STAMPED "PCP LB3591"

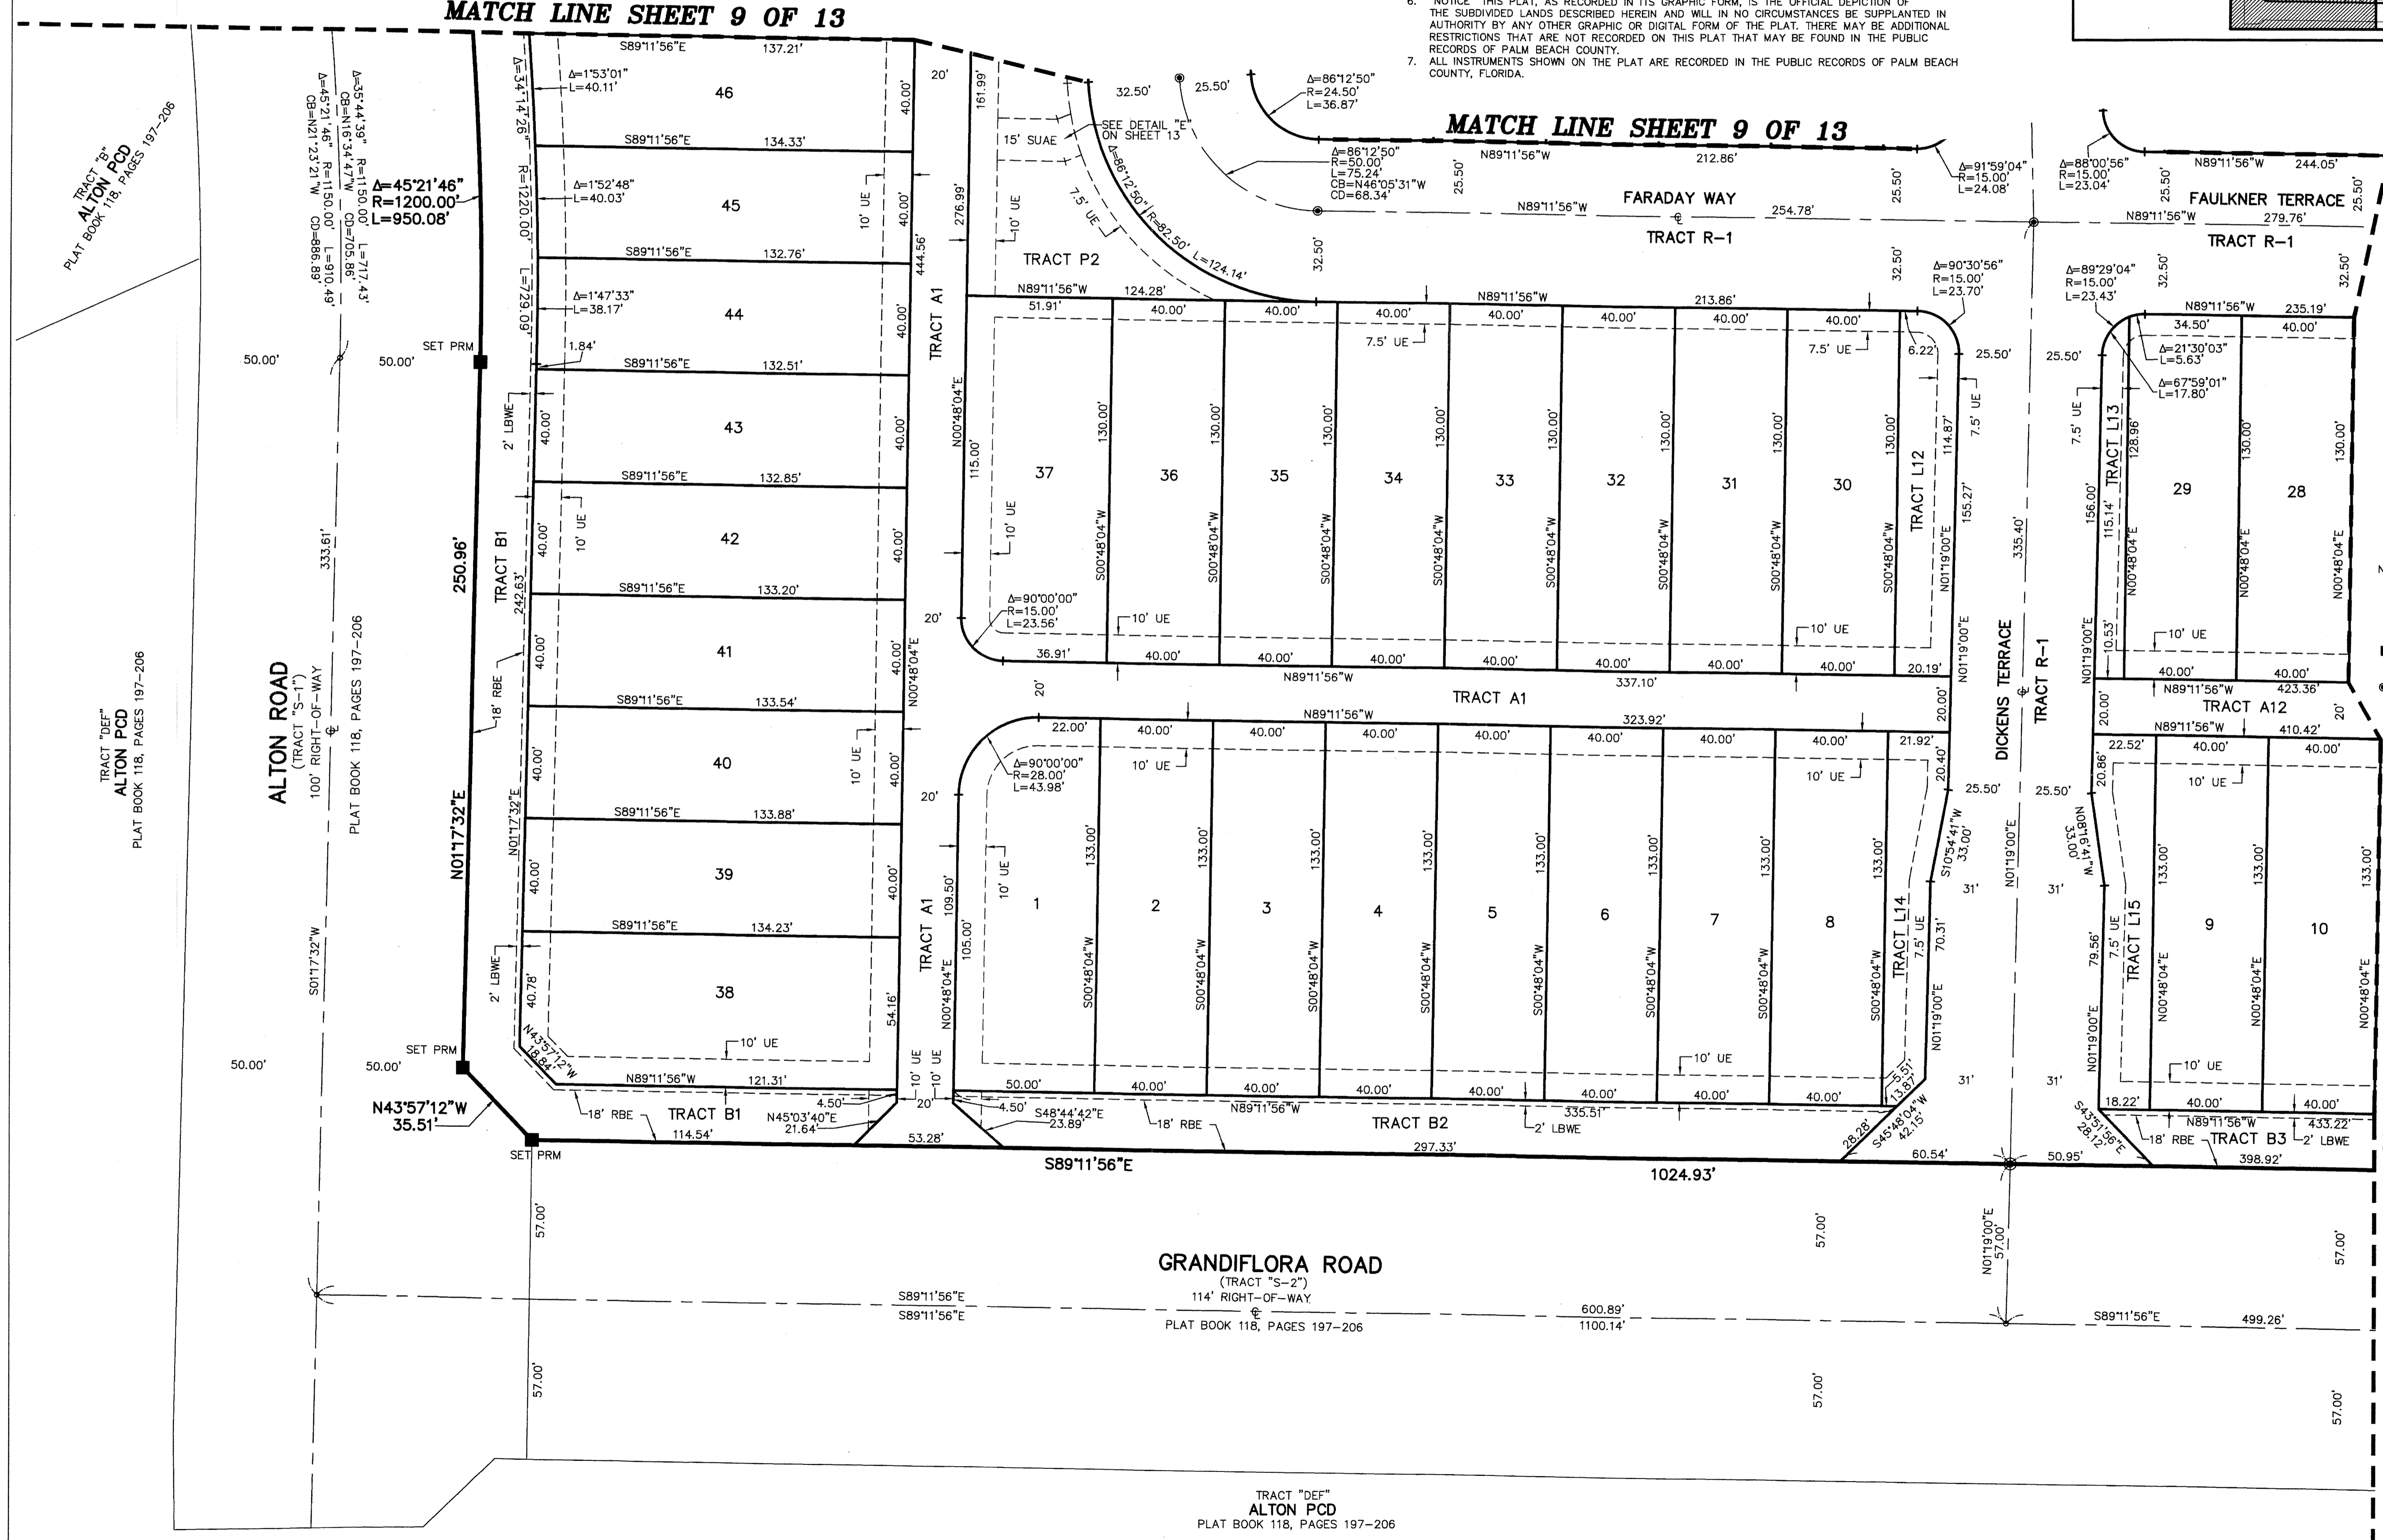

TRACT "DEF"
 ALTON PCD
 PLAT BOOK 118, PAGES 197-206

MATCH LINE SHEET 11 OF 13