



# LOXAHATCHEE CLUB AT MAPLEWOOD PLAT NO. 19 OF PHASE II-REPLAT

BEING A REPLAT OF LOTS 50 AND 51A, AS SHOWN ON THE PLAT OF THE LOXAHATCHEE CLUB AT MAPLEWOOD PLAT NO. 16 OF PHASE II - REPLAT, RECORDED IN PLAT BOOK 114, PAGES 118 AND 119, PUBLIC RECORDS OF PALM BEACH COUNTY, FLORIDA, LYING IN SECTION 11, TOWNSHIP 41 SOUTH, RANGE 42 EAST, TOWN OF JUPITER, PALM BEACH COUNTY, FLORIDA.

190

APRIL, 2015

SHEET 2 OF 2

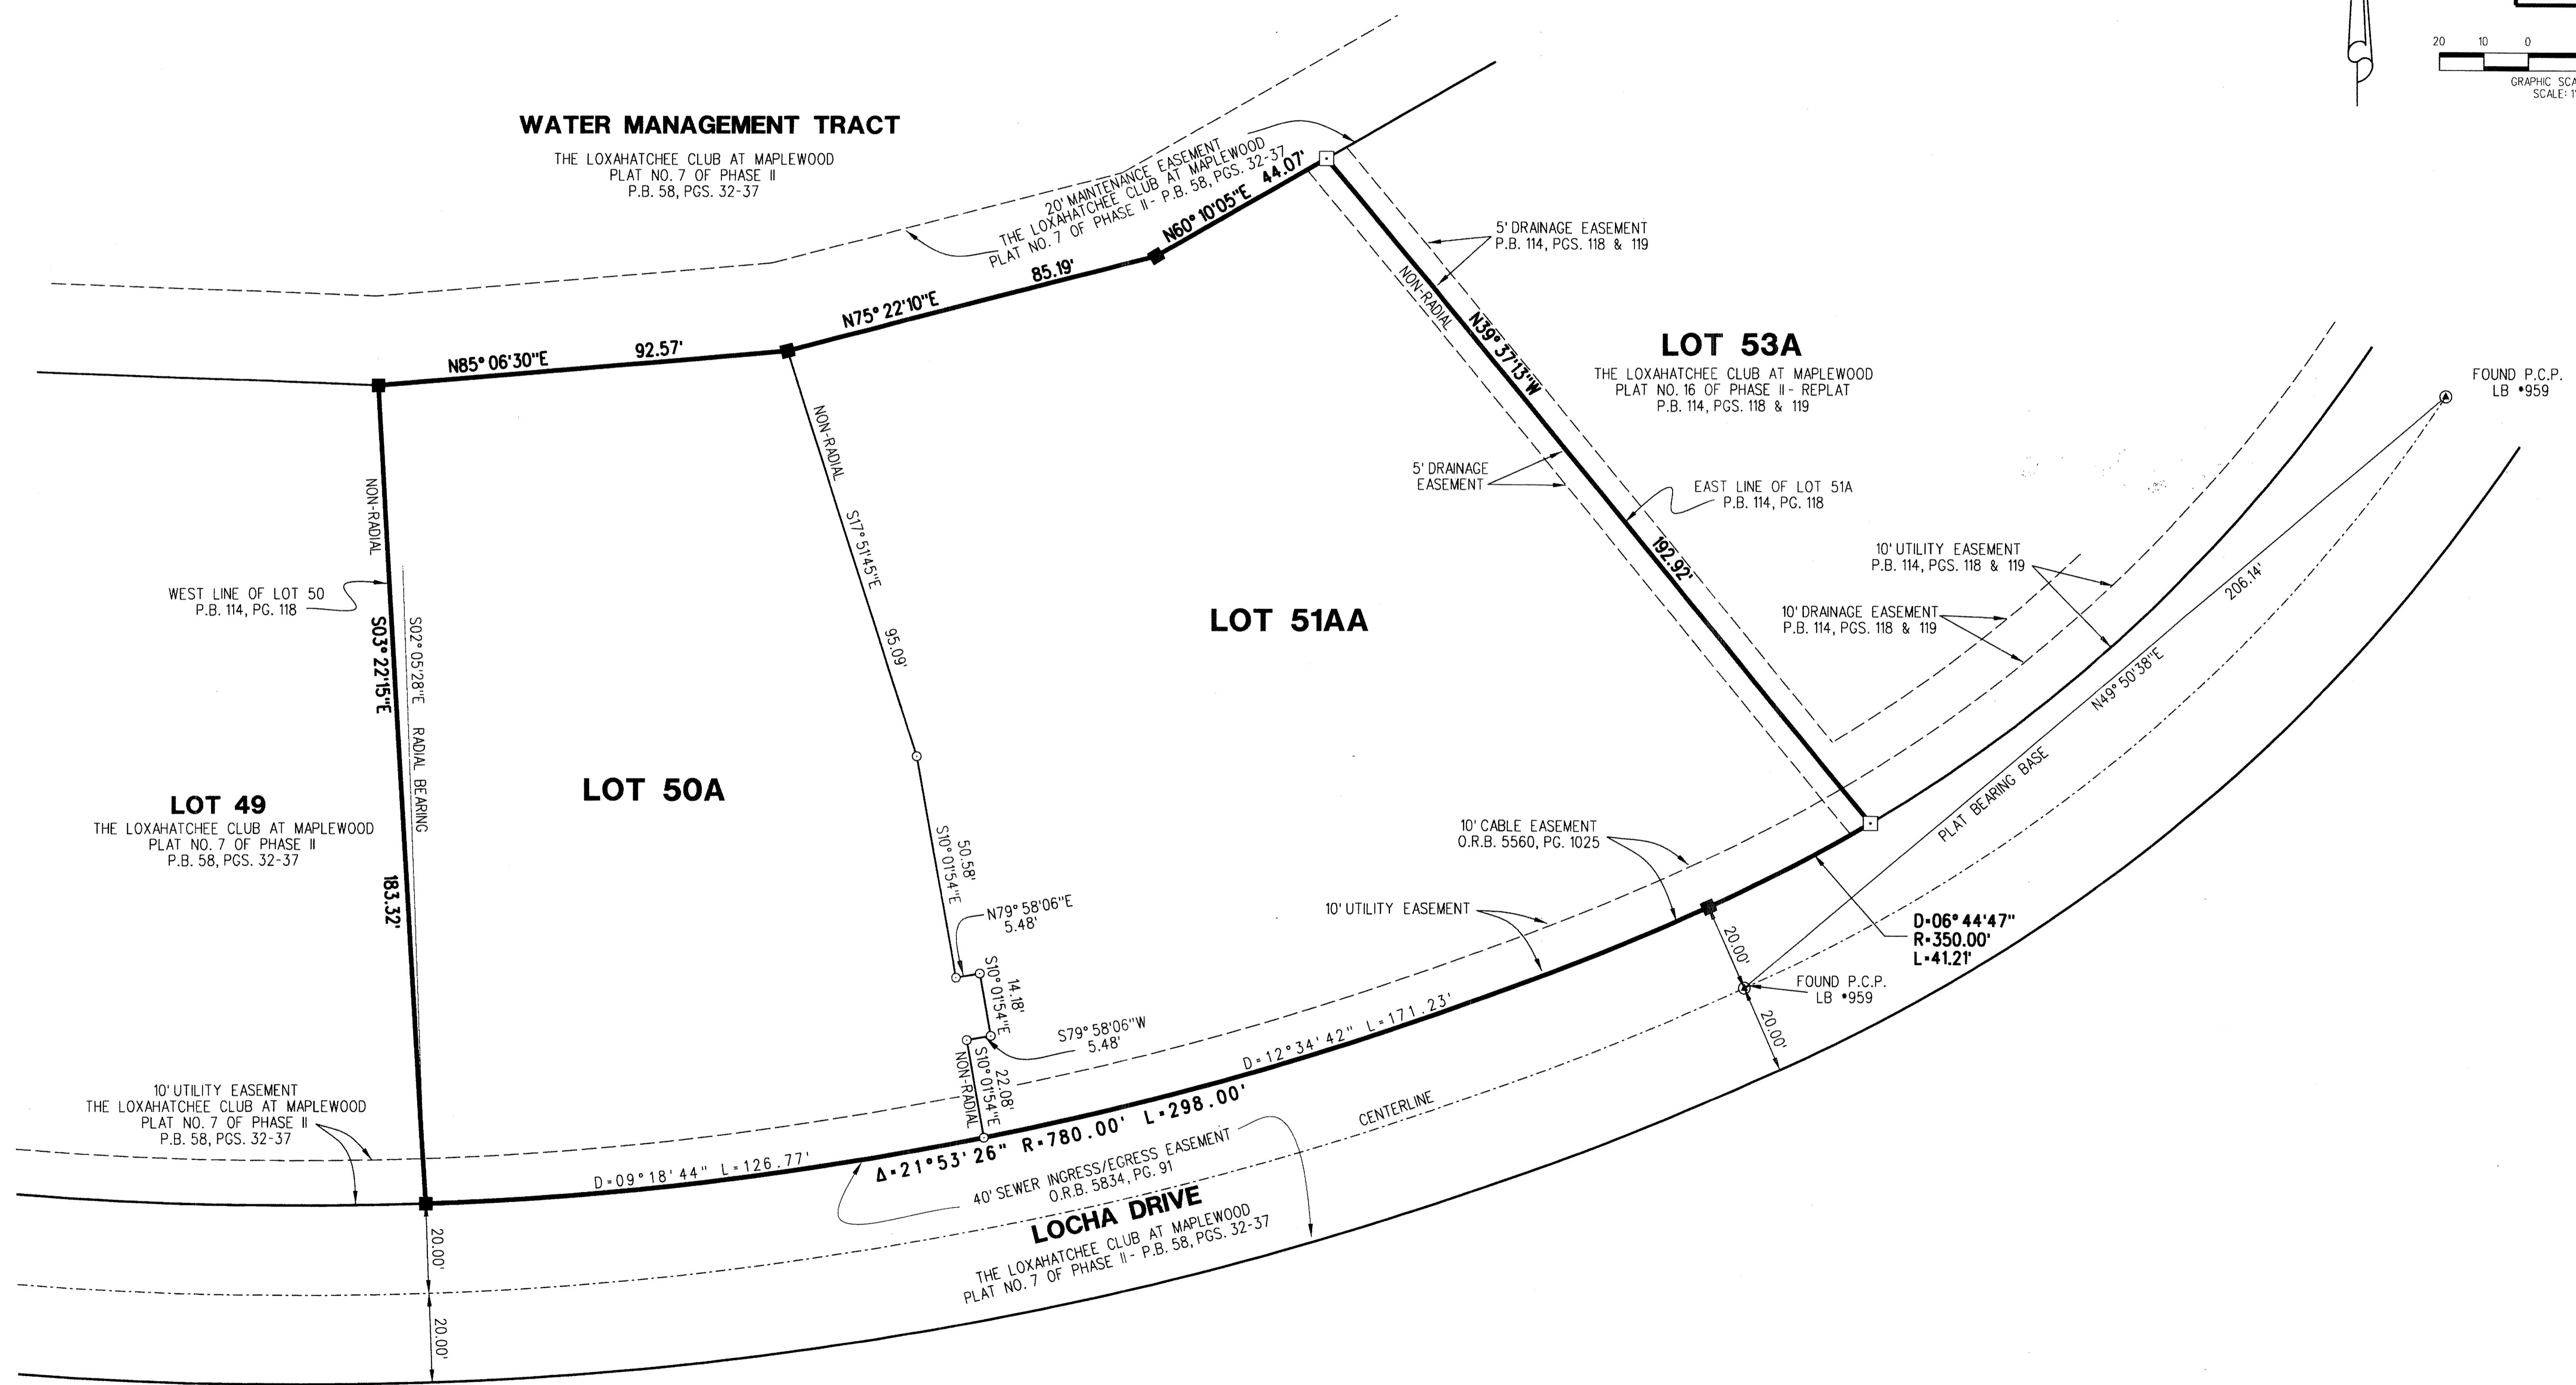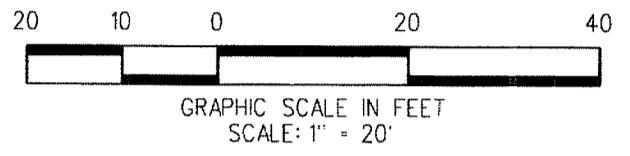

<b>LIDBERG LAND SURVEYING, INC.</b>		CAD: K:\JUST \ 114142 \ 114-118 \ 10-110A-306 \ 10-110A-306.DGN	
LB4431		REF:	
675 West Indiantown Road, Suite 200, Jupiter, Florida 33458 TEL: 561-746-8454	FLD: -	FB: PG: -	JOB: 10-110A-306
	OFF: L.J.C.		DATE: APRIL 2015
	CKD: D.C.L.	SHEET: 2 OF 2	DWG: D10-110P