
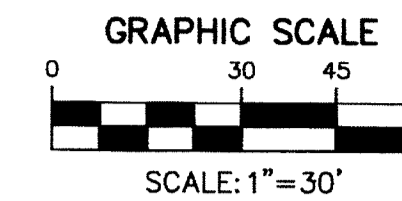


BUTTONWOOD PLAZA REPLAT

BEING A REPLAT OF PARCEL B OF BUTTONWOOD PLAZA AS RECORDED IN PLAT BOOK 52, PAGES 29-30 OF THE PUBLIC RECORDS OF PALM BEACH COUNTY AND LYING IN SECTION 22, TOWNSHIP 44 SOUTH, RANGE 42 EAST, CITY OF GREENACRES, PALM BEACH COUNTY, FLORIDA.

SHEET 2 OF 2
AUGUST 2015

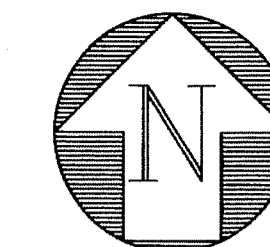


117

STATE OF FLORIDA }
COUNTY OF PALM BEACH } S.S.

THIS INSTRUMENT WAS FILED FOR RECORD AT _____ M.
THIS _____ DAY OF _____ 2015 AND DULY RECORDED IN PLAT BOOK NO. _____ ON PAGE _____

SHARON R. BOCK,
CLERK AND COMPTROLLER

BY: _____ D.C.

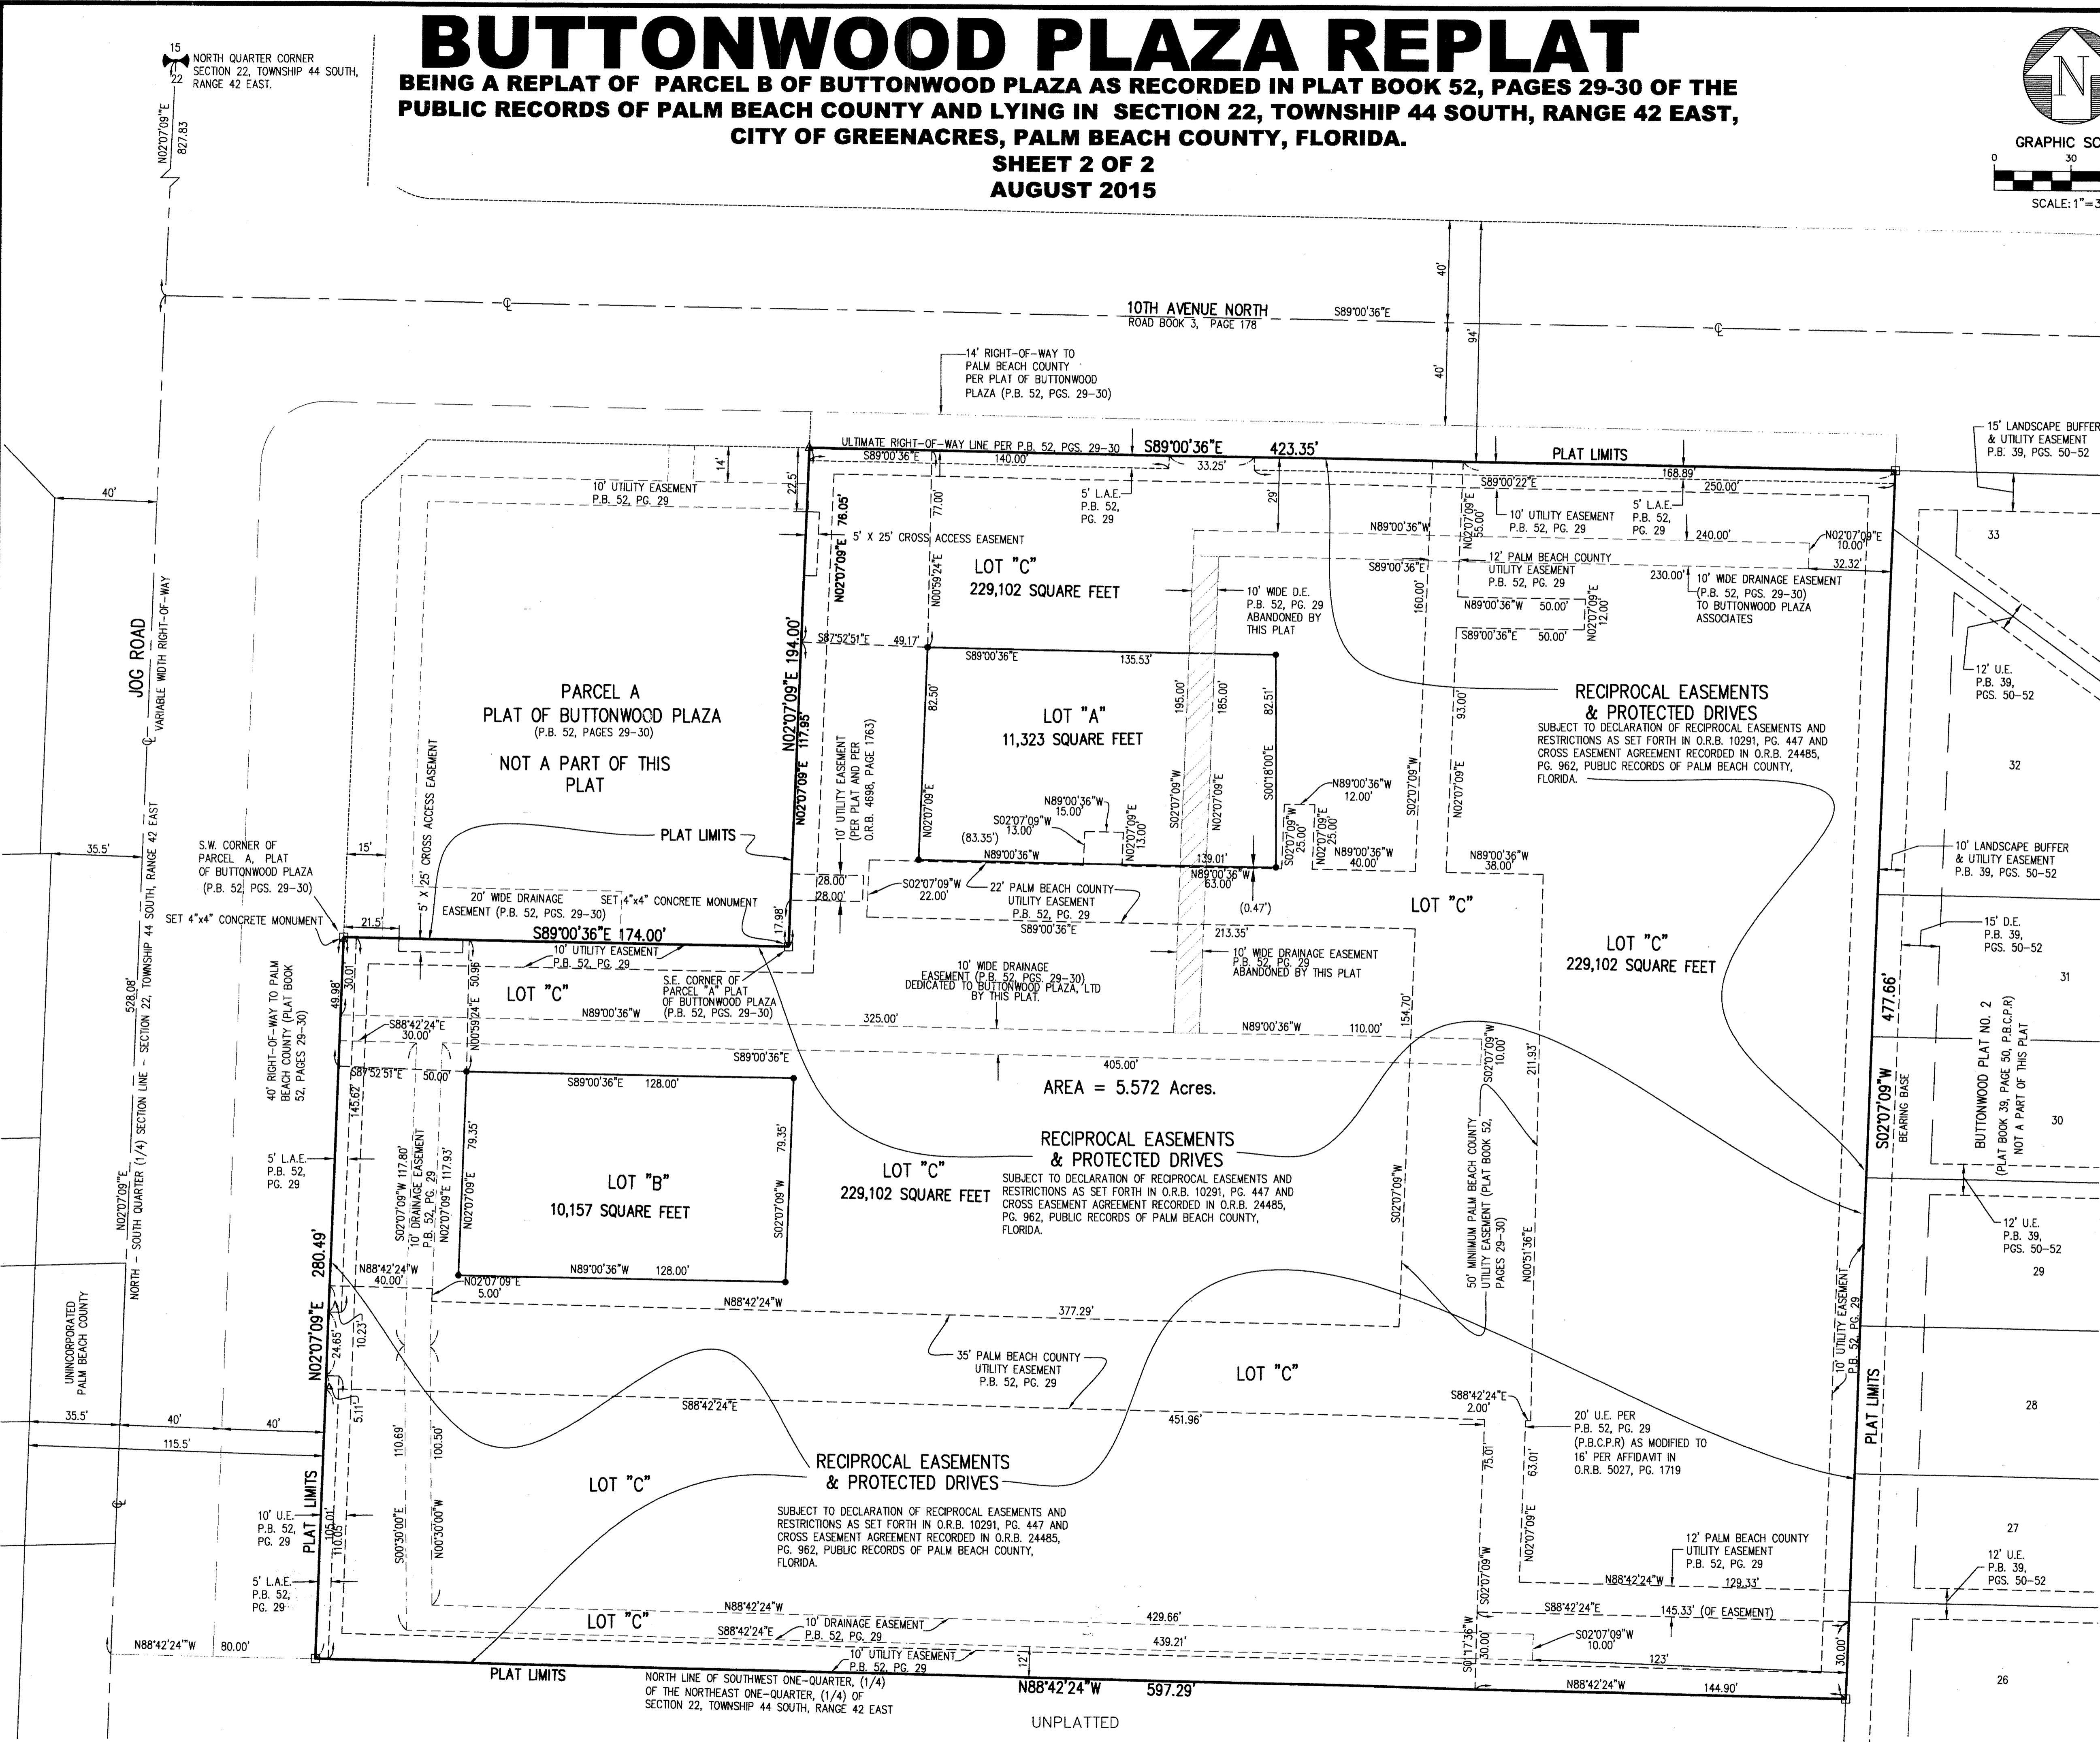

LEGEND

- O.R.B. OFFICIAL RECORD BOOK
- L.A.E. LIMITED ACCESS EASEMENT
- P.B. PLAT BOOK
- P.G. PAGE
- U.E. UTILITY EASEMENT
- D.E. DRAINAGE EASEMENT
- STAMPED "PRM LB 6603"
- STAMPED "PRM LB 6603"
- PALM BEACH COUNTY PUBLIC RECORDS
- SET NAIL AND DISC STAMPED "PRM LB 6603"
- SET 5/8 INCH IRON ROD AND CAP "STAMPED LB 6603"
- CENTERLINE
- EASEMENT TO BE ABANDONED

A Higher Standard of Excellence

ENGINEERS • SURVEYORS • GIS MAPPERS

1280 NORTH CONGRESS AVENUE, SUITE 101
WEST PALM BEACH, FLORIDA 33409
PH (561) 655-1151 • FAX (561) 832-9390
WWW.ENGENUITYGROUP.COM • LB NO. 006603

THIS INSTRUMENT PREPARED BY ANDRE' RAYMAN, P.S.M. #LS4938 STATE OF FLORIDA. ENGENUITY GROUP INC., ENGINEERS, SURVEYORS & GIS MAPPERS 1280 NORTH CONGRESS AVENUE, SUITE 101, WEST PALM BEACH, FLORIDA 33409. CERTIFICATE OF AUTHORIZATION NO. LB0006603

BUTTONWOOD PLAZA REPLAT

DATE	05/27/2015
SCALE	1"=30'
CAD FILE	B115_01platmay2015.DWG
SOX PROJECT	6115.01
DRAWN	STAFF
CHECKED	G. RAYMAN

SHEET
2/2
JOB NO.
6115_01

Y:\Land Projects R2\B115_01\dwg\B115_01platAug2015.dwg 7/15/2015 10:16:28 AM EDT