


2101 AUSTRALIAN

BEING A REPLAT OF TRACT "AA" OF AUSTRALIAN PARK,
 AS RECORDED IN PLAT BOOK 28, PAGE 4.
 PUBLIC RECORDS OF PALM BEACH COUNTY, FLORIDA.
 SECTION 16, TOWNSHIP 43 SOUTH, RANGE 43 EAST
 LYING IN THE CITY OF WEST PALM BEACH, PALM BEACH COUNTY, FLORIDA
 SHEET 1 OF 2

160

STATE OF FLORIDA
 COUNTY OF PALM BEACH
 THIS PLAT HAS BEEN FILED FOR
 RECORD AT _____
 THIS _____ DAY OF _____, 201____
 AND DULY RECORDED IN PLAT
 BOOK _____
 ON PAGE _____
 SHARON R. BOCK
 CLERK & COMPTROLLER
 PALM BEACH COUNTY
 BY: _____

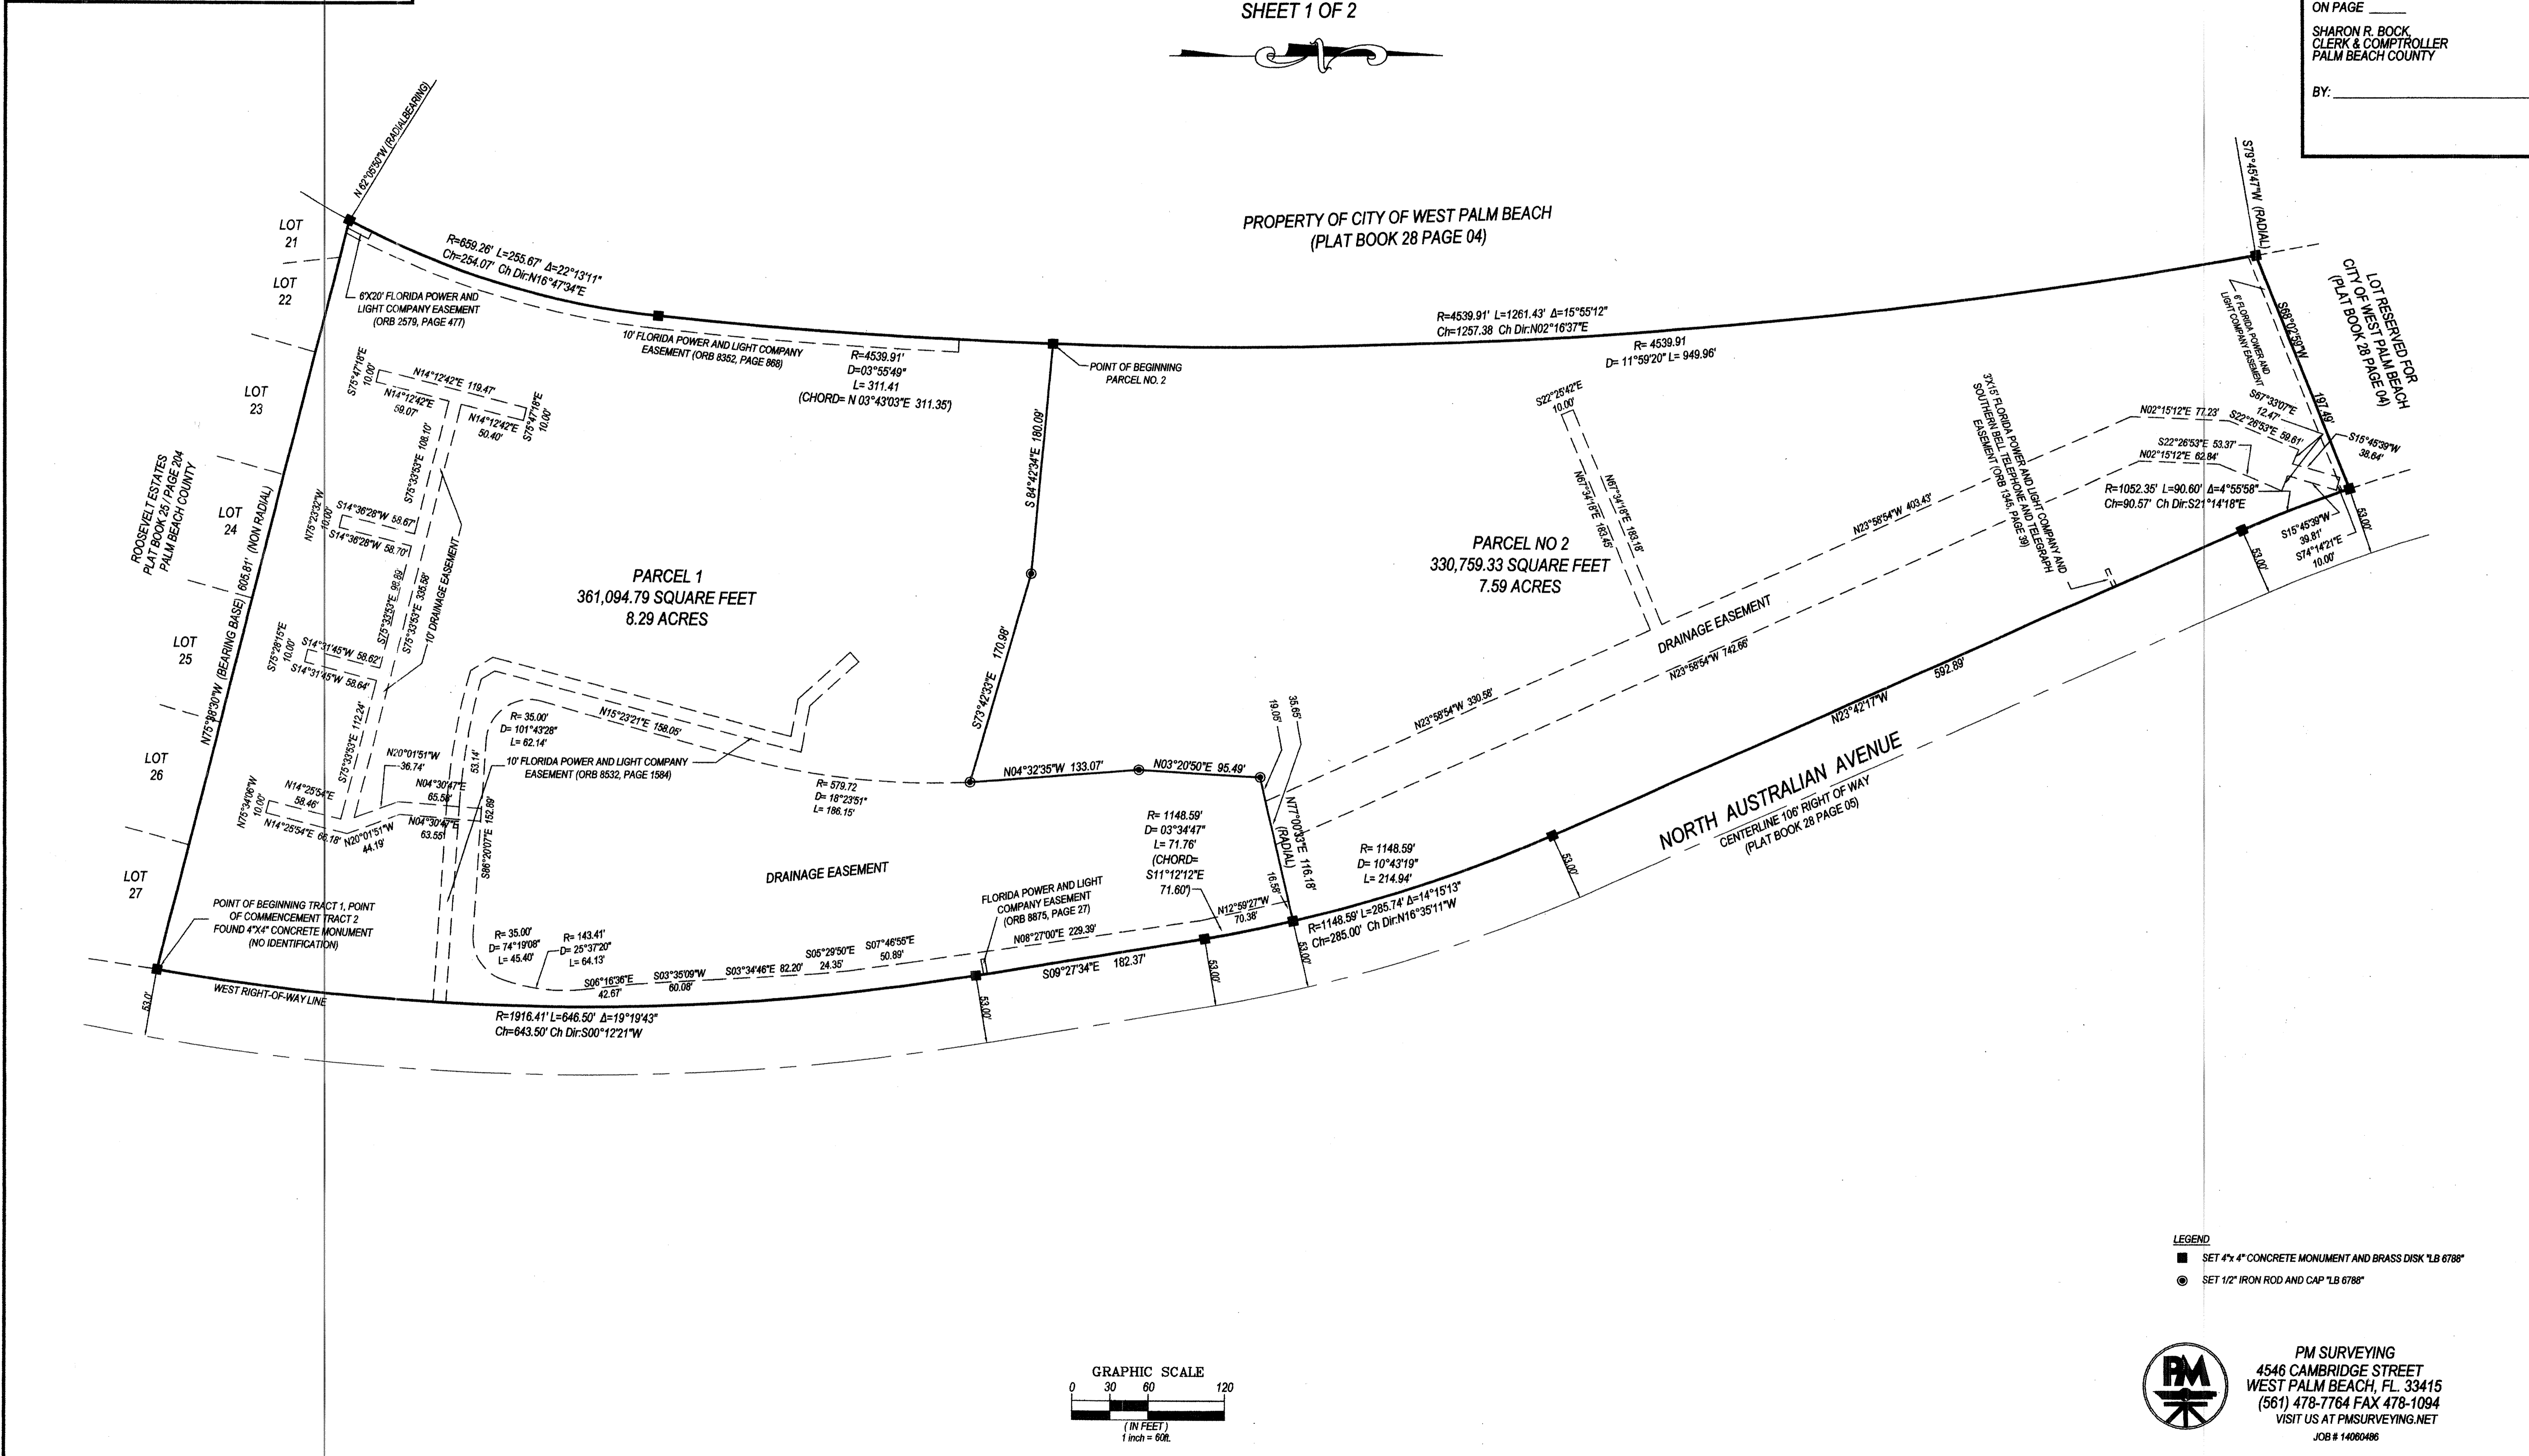

PM SURVEYING
 4546 CAMBRIDGE STREET
 WEST PALM BEACH, FL 33415
 (561) 478-7764 FAX 478-1094
 VISIT US AT PMSURVEYING.NET
 JOB # 14060486