



O'REILLY AUTO PARTS

BEING A SUBDIVISION OF A PORTION OF LAND
LYING WITHIN THE NW 1/4 OF SECTION 25,
TOWNSHIP 44 SOUTH, RANGE 42 EAST,
PALM BEACH COUNTY, FLORIDA

SHEET 2 OF 2

109

COUNTY OF PALM BEACH } SS
STATE OF FLORIDA
THIS PLAT WAS FILED FOR RECORD AT
_____ THIS ____ DAY OF _____
20____ AND DULY RECORDED IN PLAT
BOOK No. _____ ON PAGE _____
SHARON R. BOCK, CLERK AND
COMPTROLLER
BY _____

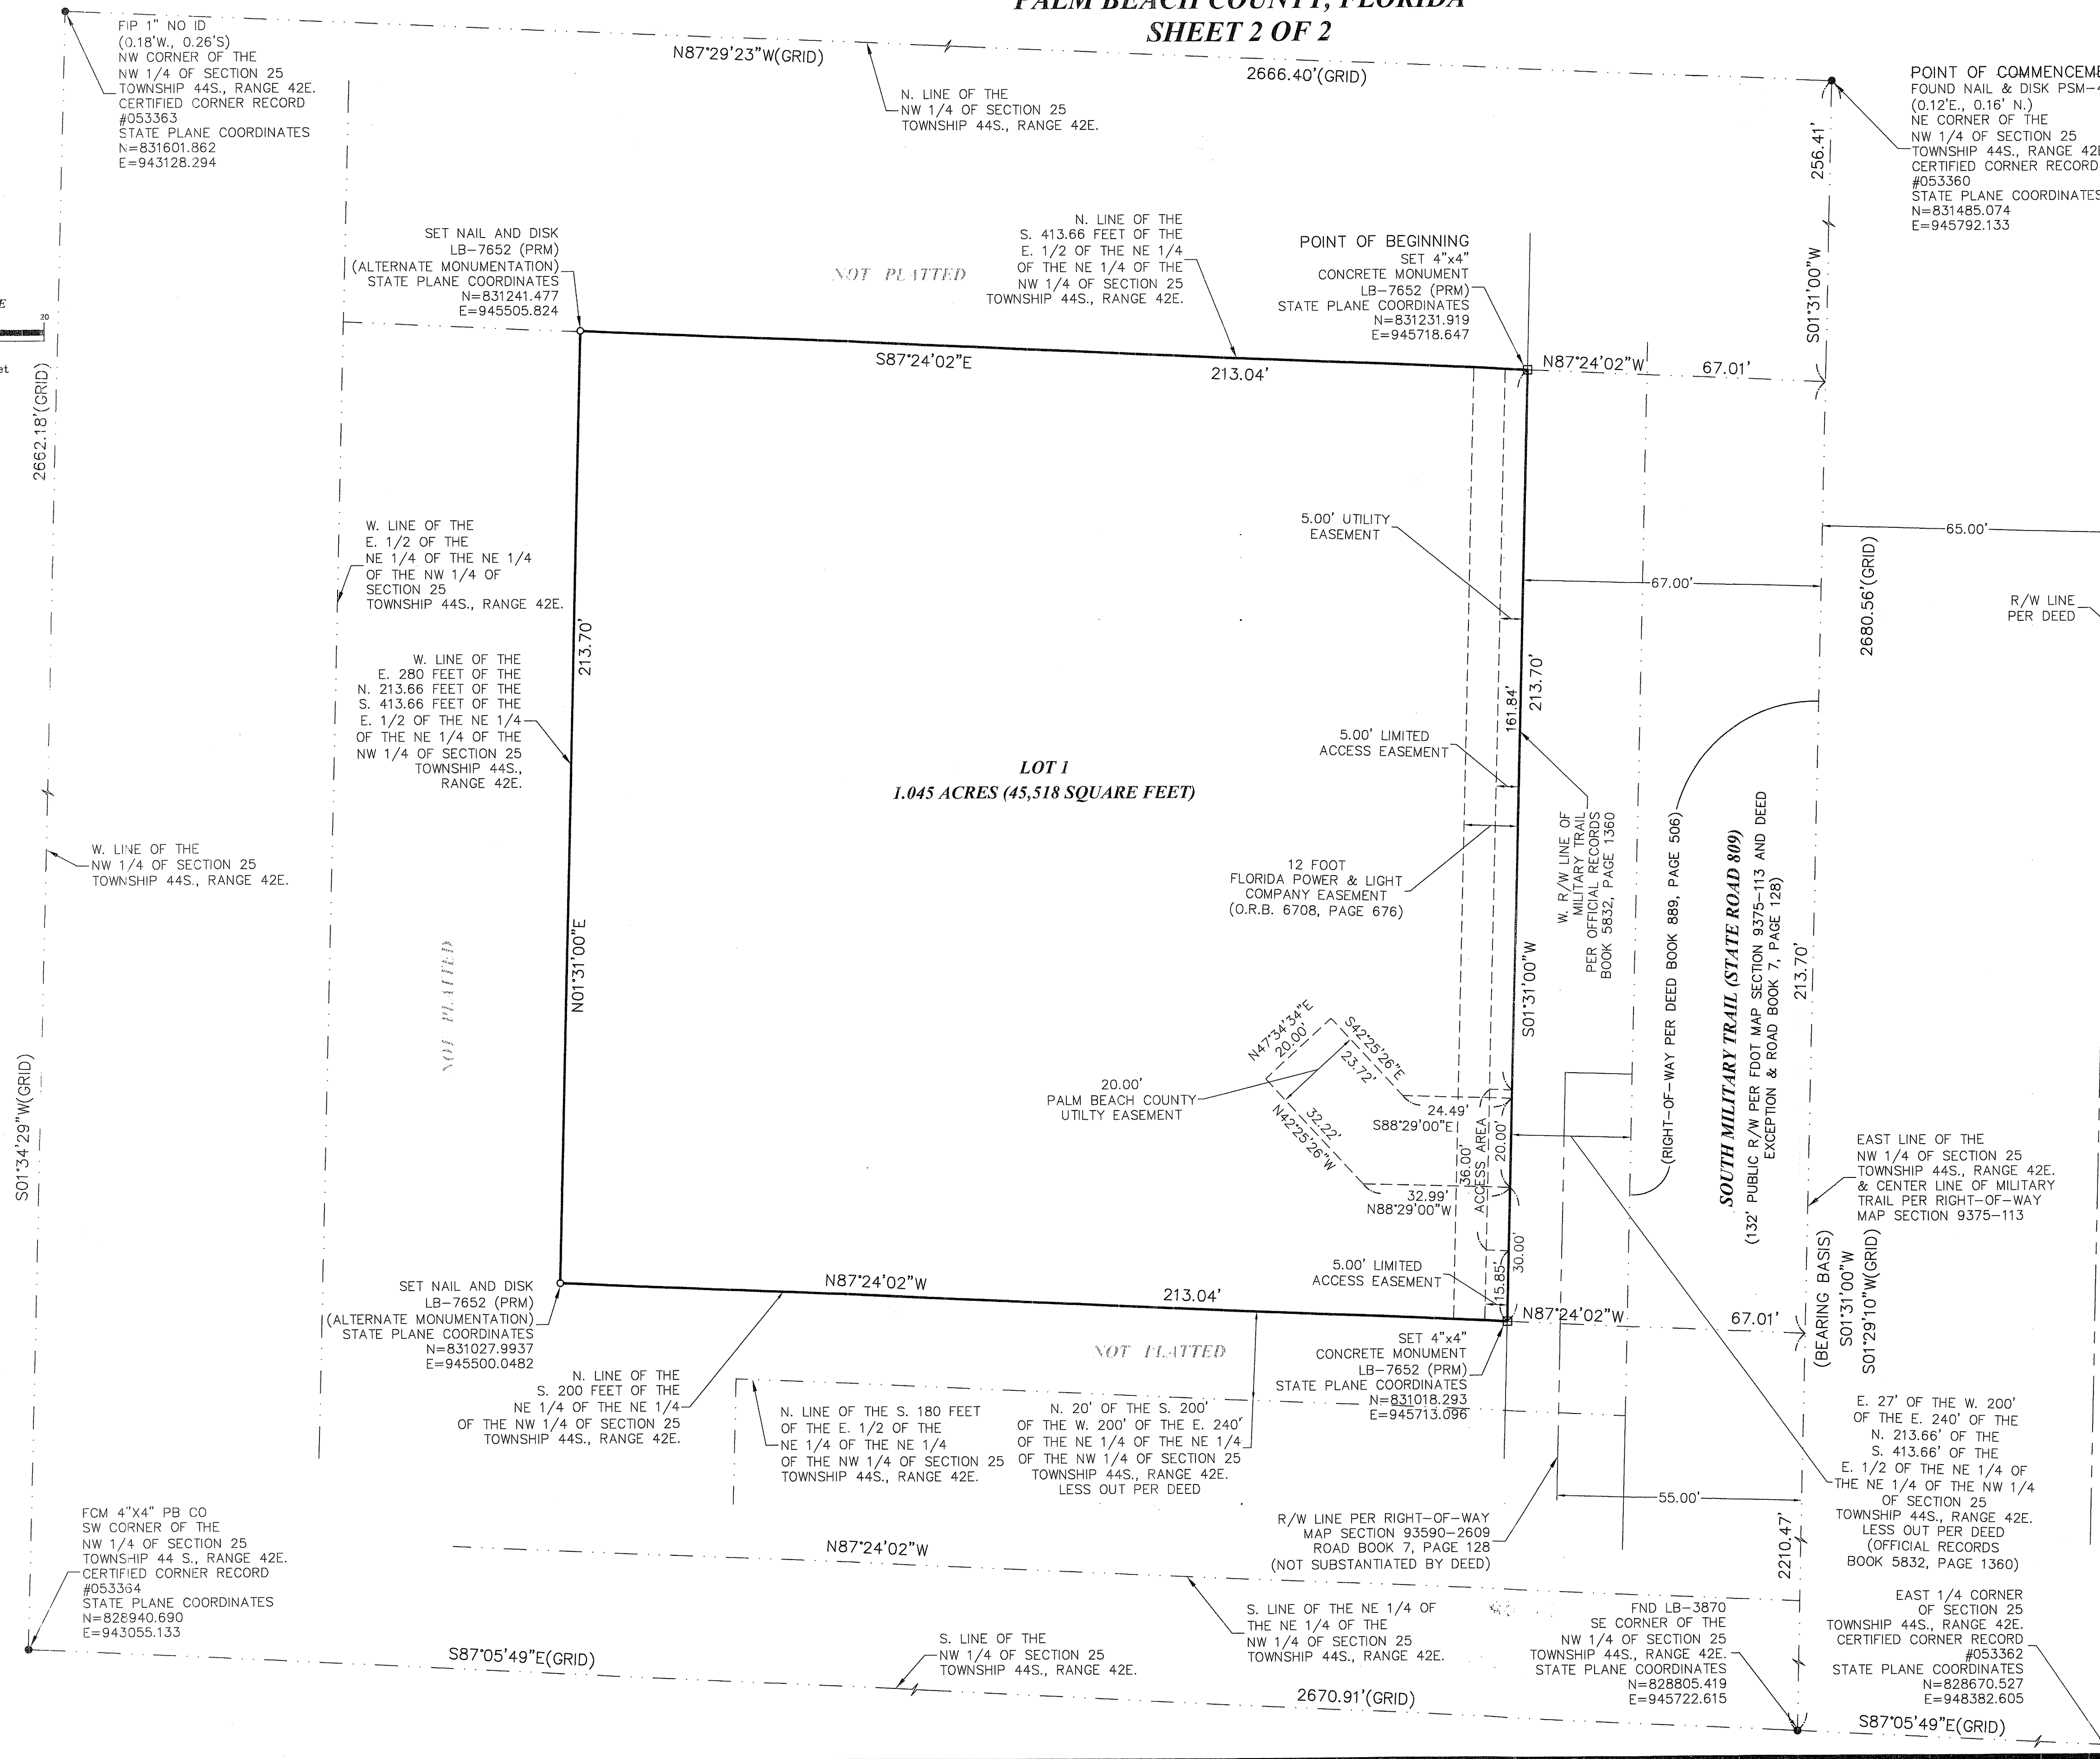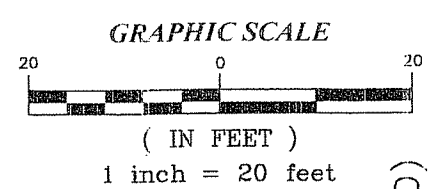

LEGEND

ABBREVIATIONS

ID IDENTIFICATION
 FIP FOUND IRON PIPE
 FND FOUND NAIL AND DISK
 LB LICENSED BUSINESS NUMBER
 LS LICENSED SURVEYOR
 O.R.B. OFFICIAL RECORDS BOOK
 NTS NOT TO SCALE
 PLS PROFESSIONAL LAND SURVEYOR
 PRM PERMANENT REFERENCE MONUMENT
 R/W RIGHT-OF-WAY

SYMBOLS

SET 4"x4" CONCRETE MONUMENT LB 7652 (PRM)
 FOUND 4"x4" CONCRETE MONUMENT (PRM)
 SET NAIL AND DISK LB 7652 (PRM) (ALTERNATE MONUMENTATION)
 FOUND CORNER (SIZE AND TYPE AS INDICATED)
 SET IRON ROD AND CAP LB 7652 (PM) (ALTERNATE MONUMENT)

COORDINATE NOTE:
COORDINATES SHOWN ARE GRID
DATUM = NAD 83, 1990 ADJUSTMENT
ZONE = FLORIDA EAST (0901)
LINEAR UNITS = US SURVEY FOOT
COORDINATE SYSTEM 1983 STATE PLANE TRANSVERSE MERCATOR PROJECTION
ALL DISTANCES ARE GROUND UNLESS OTHERWISE NOTED
PROJECT SCALE FACTOR = 1.0000373
GROUND DISTANCE x SCALE FACTOR = GRID DISTANCE

THIS INSTRUMENT WAS PREPARED BY:
JEFFREY L. KOHLER, P.S.M. L.S.6201, STATE OF FLORIDA
EBI SURVEYING (L.B. 7652)
8415 SUNSTATE STREET
TAMPA, FLORIDA 33634
PH. 813.886.6080

EBI Surveying
 8415 Sunstate Street
 Tampa, Florida 33634
 Phone: (813) 886-6080 / Fax: (813) 886-6081
 LB Number 7652