


TOWN CENTER PARKWAY NORTH

BEING A PLAT OF A PORTION OF
SECTION 6, TOWNSHIP 43 SOUTH, RANGE 41 EAST,
AND SECTION 1, TOWNSHIP 43 SOUTH, RANGE 40 EAST,
CITY OF WESTLAKE, FLORIDA

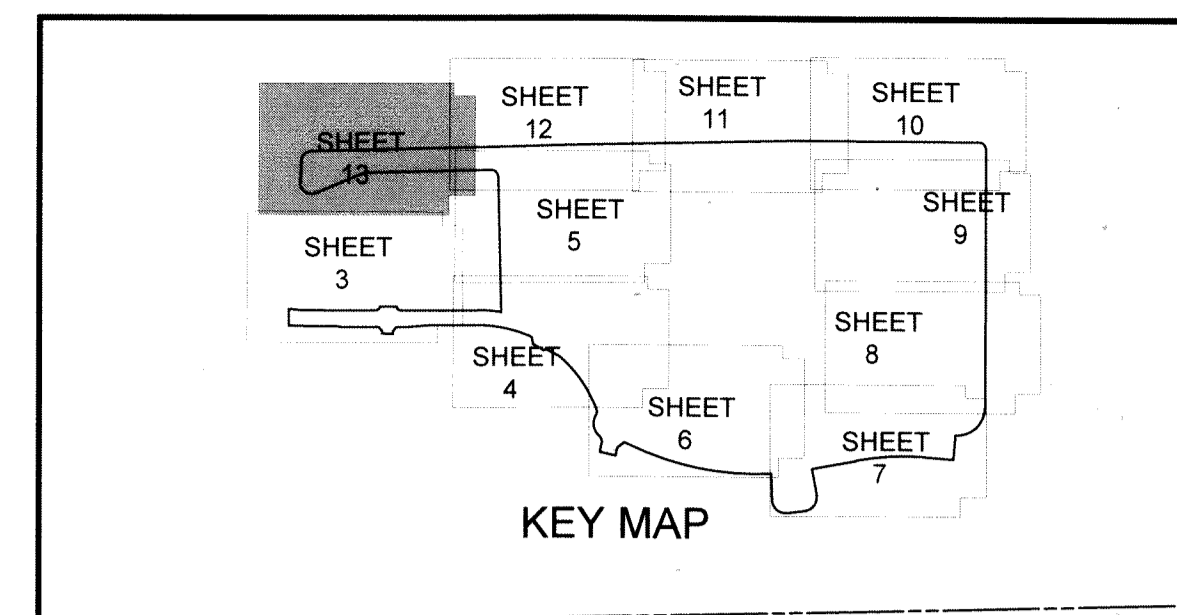

118



LEGEND

- | | | | |
|----------------|---|--------------|-----------------------------|
| P.B. ----- | PLAT BOOK | R ----- | RADIUS |
| PG. ----- | PAGE | L ----- | ARCH LENGTH |
| R.P.B. ----- | ROAD PLAT BOOK | D ----- | DELTA ANGLE |
| O.R.B. ----- | OFFICIAL RECORDS BOOK | CB ----- | CHORD BEARING |
| D.B. ----- | DEED BOOK | C ----- | CHORD LENGTH |
| D.E. ----- | DRAINAGE EASEMENT | P.C. ----- | POINT OF CURVATURE |
| L.A.E. ----- | LIMITED ACCESS EASEMENT | P.T. ----- | POINT OF TANGENCY |
| L.M.E. ----- | LAKE MAINTENANCE EASEMENT | P.C.C. ----- | POINT OF COMPOUND CURVATURE |
| L.M.A.E. ----- | LAKE MAINTENANCE ACCESS EASEMENT | P.R.C. ----- | POINT OF REVERSE CURVATURE |
| 6-43-41 ----- | SECTION 6, TOWNSHIP 43 SOUTH, RANGE 41 EAST | | |
| U.E. ----- | UTILITY EASEMENT | | |
| D.E. ----- | DRAINAGE EASEMENT | | |
| R.P.E. ----- | RURAL PARKWAY EASEMENT | | |
| W.M.T. ----- | WATER MANAGEMENT TRACT | | |
| O.S.T. ----- | OPEN SPACE TRACT | | |

NOTICE: THIS PLAT, AS RECORDED IN ITS GRAPHIC FORM, IS THE OFFICIAL DEPICTION OF THE SUBDIVIDED LANDS DESCRIBED HEREIN AND WILL IN NO CIRCUMSTANCES BE SUPPLANTED IN AUTHORITY BY ANY OTHER GRAPHIC OR DIGITAL FORM OF THE PLAT. THERE MAY BE ADDITIONAL RESTRICTIONS THAT ARE NOT RECORDED ON THIS PLAT THAT MAY BE FOUND IN THE PUBLIC RECORDS OF THIS COUNTY.

BEARINGS SHOWN HEREON ARE BASED ON THE NORTH LINE OF SECTION 6, TOWNSHIP 43 SOUTH, RANGE 41 EAST, HAVING A GRID BEARING OF S.89°48'53"E., AS DETERMINED BY GEOPPOINT SURVEYING, INC. USING GLOBAL POSITIONING SYSTEMS (GPS) AND LENGEMANN NETWORK. BEARINGS SHOWN HEREON, REFER TO THE STATE PLANE COORDINATE SYSTEM, NORTH AMERICAN DATUM OF 1983 (NAD 83 - 07) FOR THE EAST ZONE OF FLORIDA. SAID BASIS OF BEARING IS THE SAME IN THE NORTH AMERICAN DATUM OF 1983 (NAD 83 - 90).

COORDINATES SHOWN HEREON ARE FLORIDA STATE PLANE GRID
DATUM = NAD83 - 2007 ADJUSTMENT
ZONE = FLORIDA EAST
LINEAR UNITS = US SURVEY FEET
COORDINATE SYSTEM = 1983 STATE PLANE
PROJECTION = TRANSVERSE MERCATOR
ALL DISTANCES ARE GROUND
SCALE FACTOR: 1.0000
GROUND DISTANCE X SCALE FACTOR = GRID DISTANCE
PLAT BEARING = GRID BEARING
NO ROTATION
ALL TIES TO SECTION CORNERS AND QUARTER CORNERS ARE GENERATED FROM MEASURED VALUES

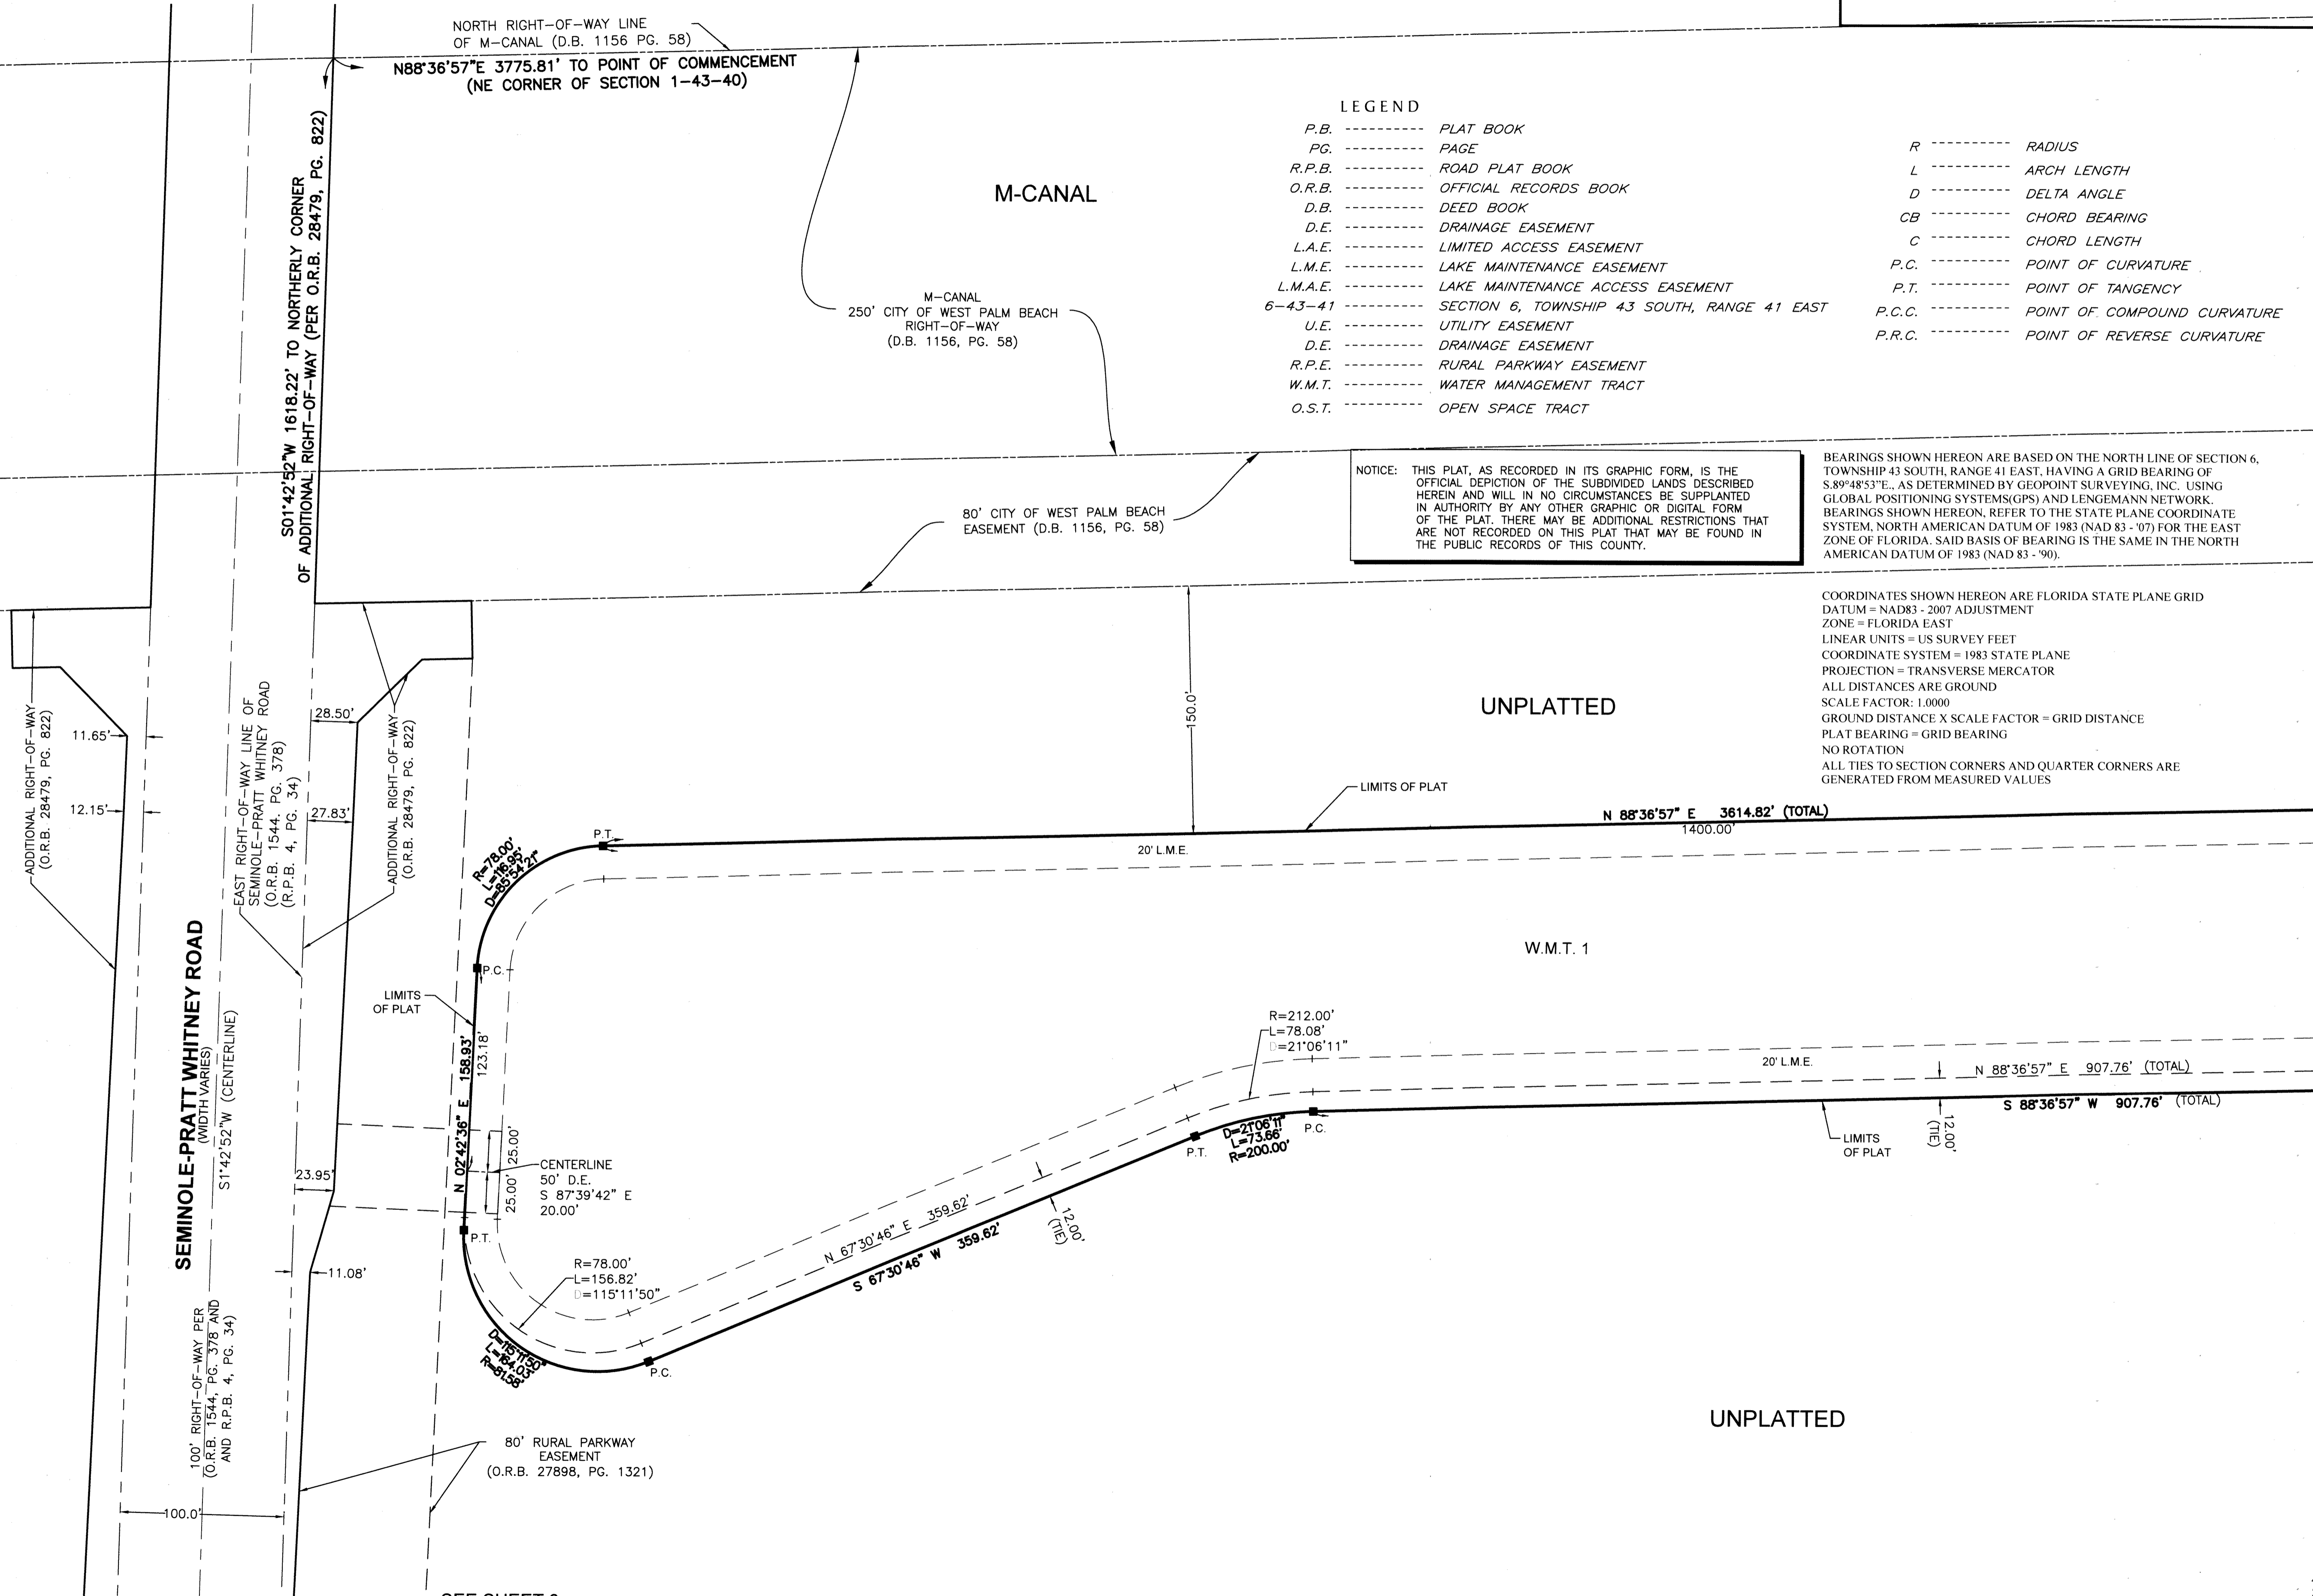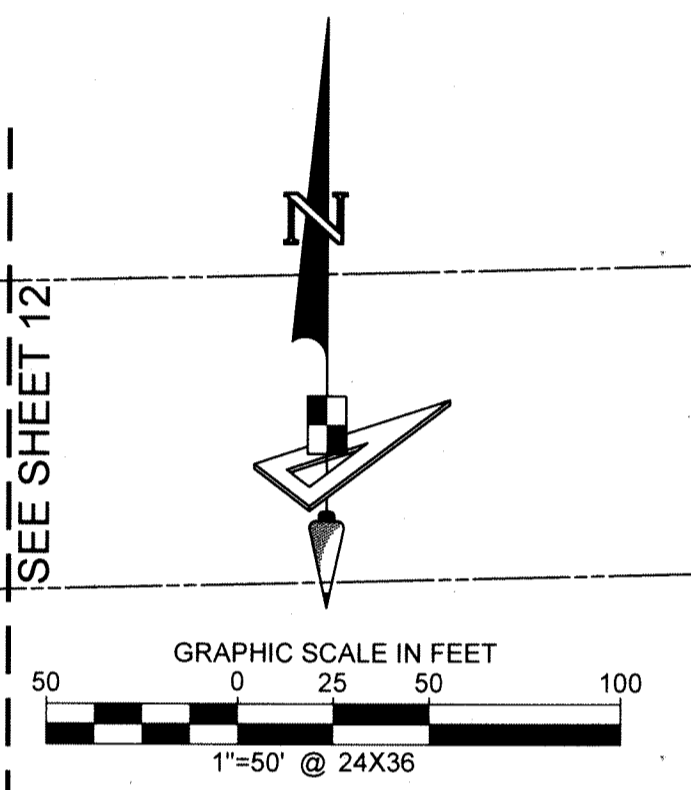

SEE SHEET 12

SEE SHEET 12
SEE SHEET 5

SEE SHEET 5

SEE SHEET 3

SEE SHEET 3