


STATE OF FLORIDA)
 COUNTY OF PALM BEACH)
 THIS PLAT WAS FILED FOR RECORD AT _____ M.
 THIS _____ DAY OF _____ A.D. 201____ AND DULY RECORDED
 IN PLAT BOOK _____ ON PAGES _____ THROUGH _____
 SHARON R. BOCK CLERK AND COMPTROLLER
 BY: _____ DEPUTY CLERK
 SHEET 2 OF 2 SHEETS


THIS INSTRUMENT WAS PREPARED BY:
 JOHN T. DOOGAN, P.L.S.
AVIROM & ASSOCIATES, INC.
 SURVEYING & MAPPING
 50 S.W. 2ND AVENUE, SUITE 102
 BOCA RATON, FLORIDA 33432
 (561) 392-2594
 L.B. #3300

DEL MAR SHOPPING VILLAGE

BEING A REPLAT OF PARCELS I, IX AND X, DEL MAR PLAZA SUB-DIVISION NO. 1, ACCORDING TO THE PLAT THEREOF AS RECORDED IN PLAT BOOK 41, PAGES 108 TO 110 OF THE PUBLIC RECORDS OF PALM BEACH COUNTY, FLORIDA. SAID LANDS LYING IN SECTION 21, TOWNSHIP 47 SOUTH, RANGE 42 EAST, PALM BEACH COUNTY, FLORIDA.

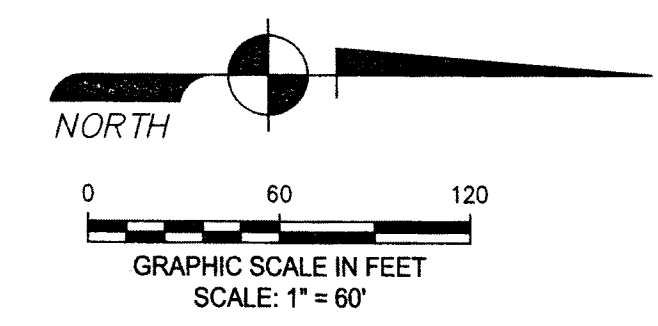

- LEGEND:**
- - INDICATES SET PERMANENT REFERENCE MONUMENT, A 4"x4"x24" CONCRETE MONUMENT AND 3" BRASS DISC STAMPED "PRM L.B. 3300"
 - - INDICATES SET PERMANENT REFERENCE MONUMENT, A NAIL & DISC STAMPED "PRM LB #3300"
 - ⊕ - CENTERLINE
 - F.P.L. - FLORIDA POWER & LIGHT
 - F.S. - FLORIDA STATUTES
 - L.B. - LICENSED BUSINESS
 - O.R.B. - OFFICIAL RECORDS BOOK
 - P.B. - PLAT BOOK
 - P.B.C.R. - PALM BEACH COUNTY RECORDS
 - P.C. - POINT OF CURVATURE
 - P.L.S. - PROFESSIONAL LAND SURVEYOR
 - P.O.B. - POINT OF BEGINNING
 - P.R.M. - PERMANENT REFERENCE MONUMENT
 - P.T. - POINT OF TANGENCY
 - DENOTES PAGE
 - SECTION 21, TOWNSHIP 47 SOUTH, RANGE 42 EAST

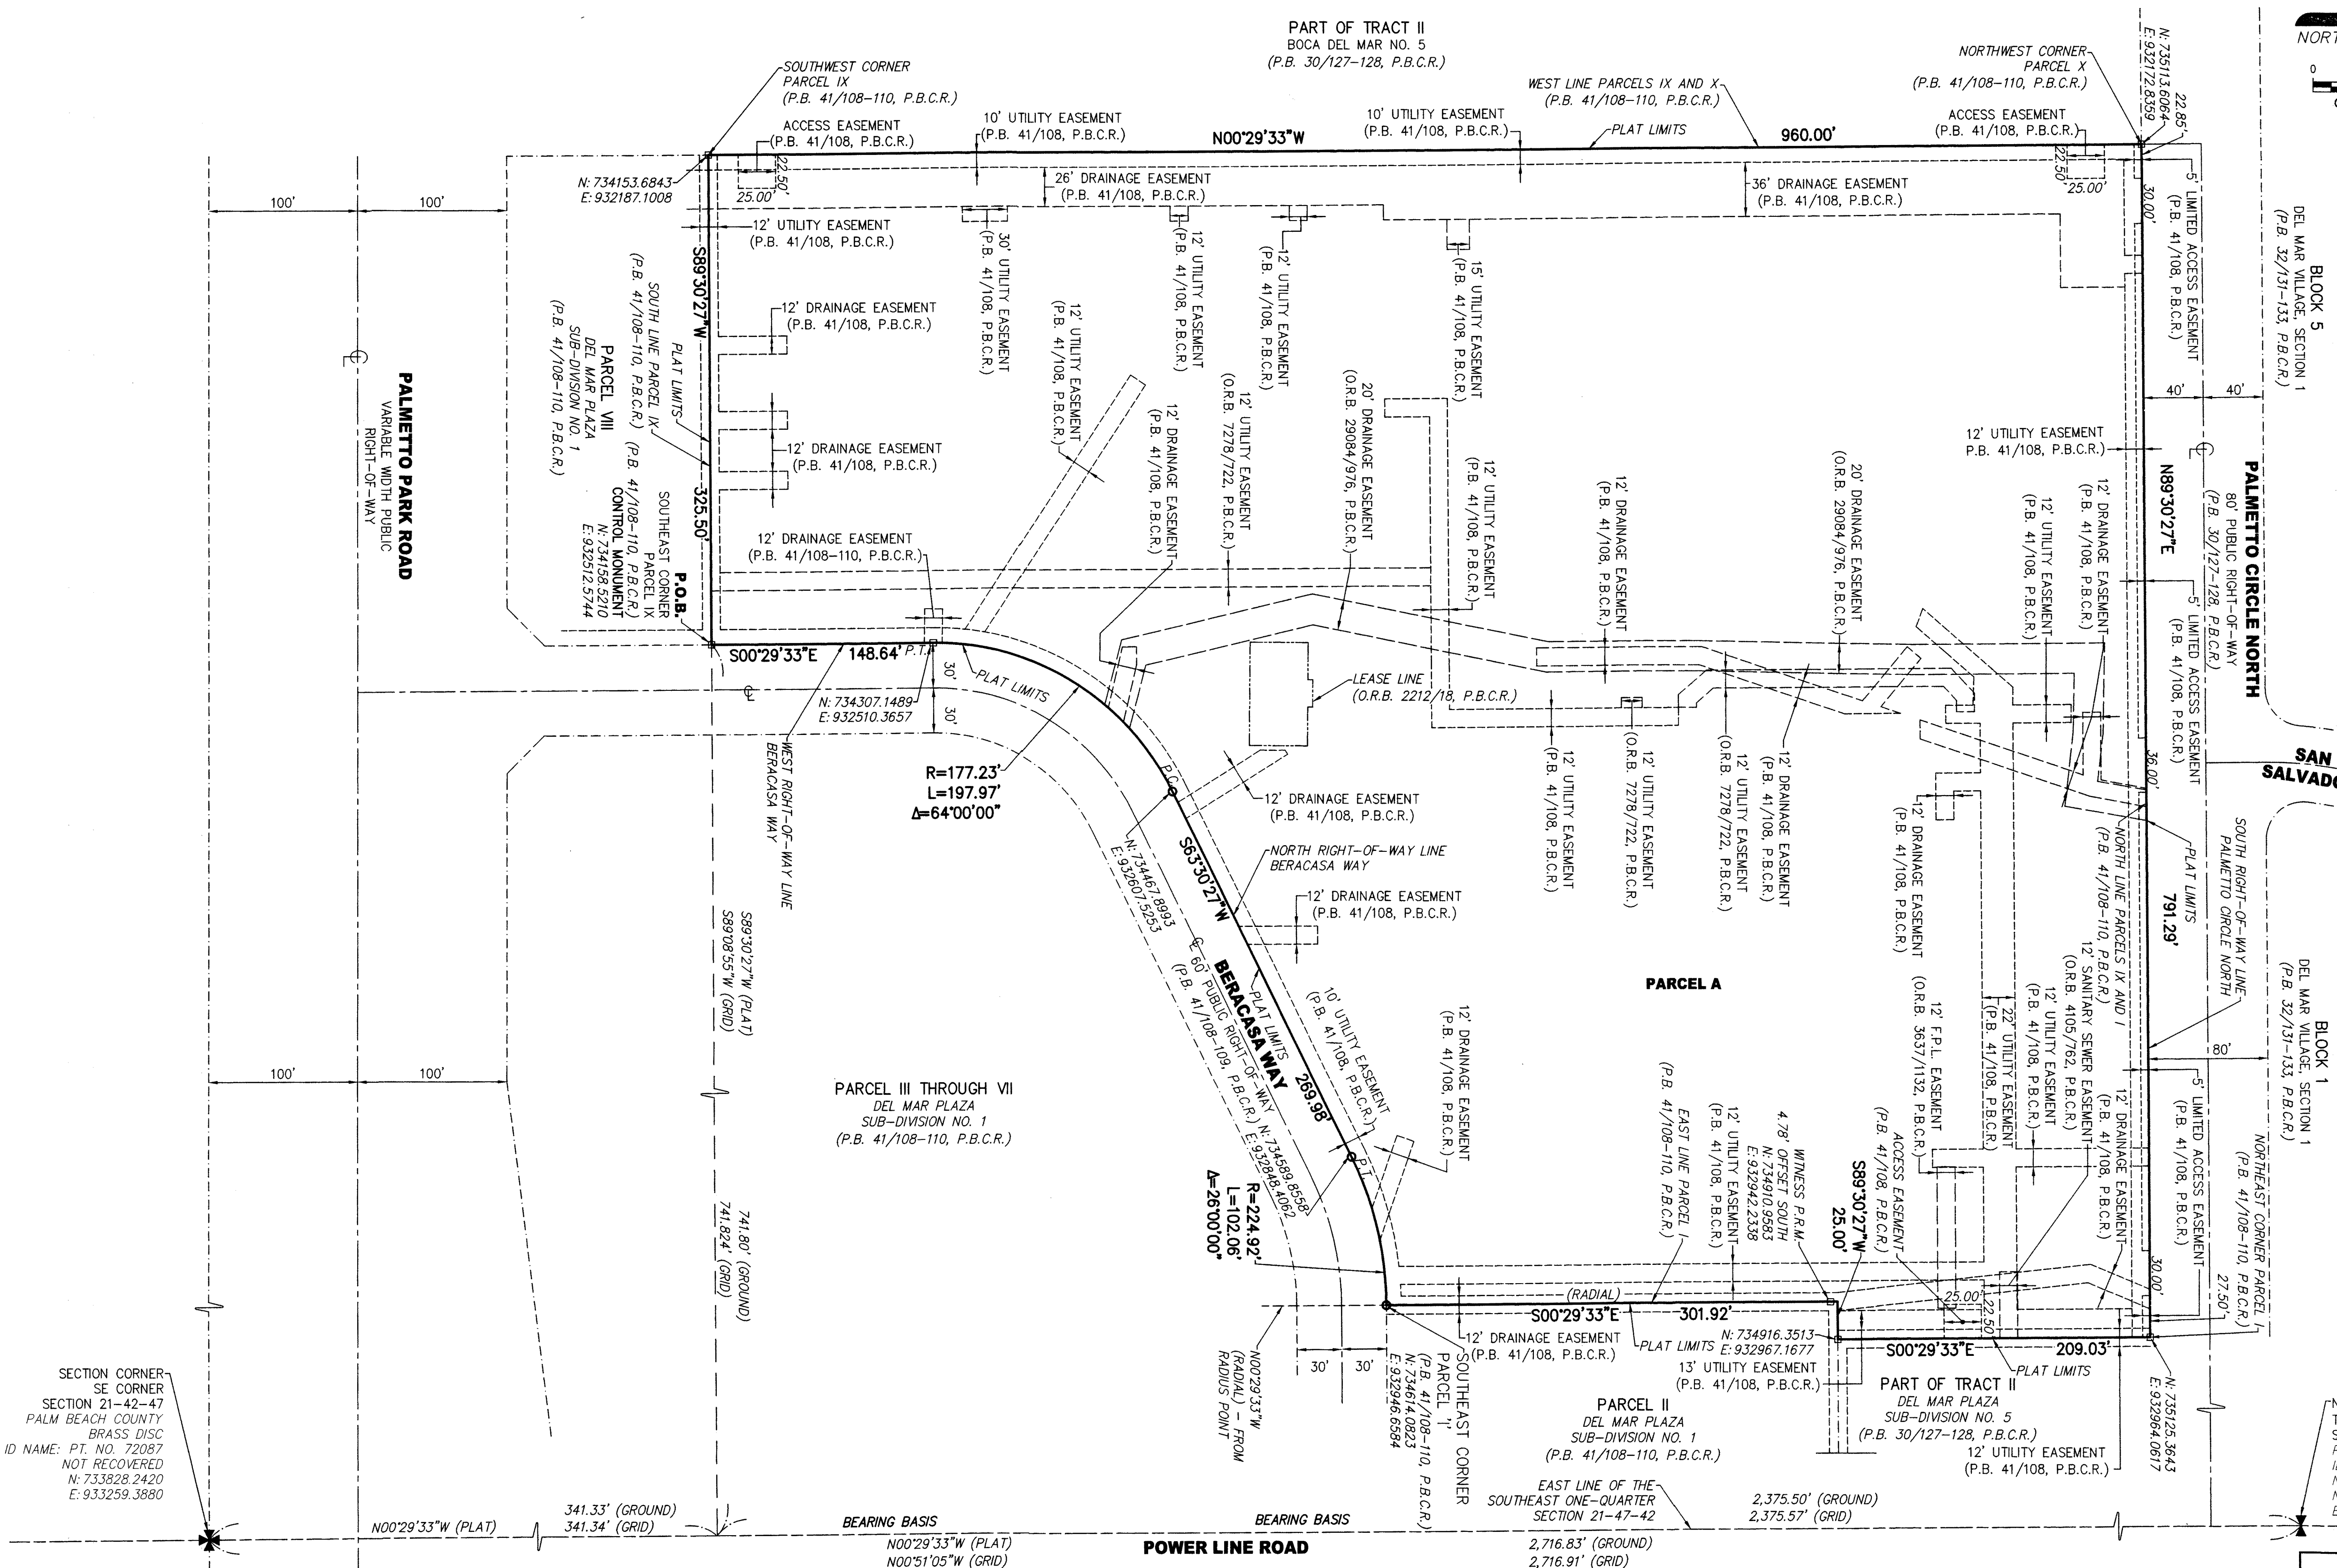

SECTION CORNER SE CORNER SECTION 21-42-47 PALM BEACH COUNTY BRASS DISC ID NAME: PT. NO. 72087 NOT RECOVERED N: 733828.2420 E: 933259.3880

NOTICE:
 THIS PLAT, AS RECORDED IN ITS GRAPHIC FORM, IS THE OFFICIAL DEPICTION OF THE SUBDIVIDED LANDS DESCRIBED HEREIN AND WILL IN NO CIRCUMSTANCES BE SUPPLANTED IN AUTHORITY BY ANY OTHER GRAPHIC OR DIGITAL FORM OF THE PLAT. THERE MAY BE ADDITIONAL RESTRICTIONS THAT ARE NOT RECORDED ON THIS PLAT THAT MAY BE FOUND IN THE PUBLIC RECORDS OF PALM BEACH COUNTY.



AVIROM & ASSOCIATES, INC.
 SURVEYING & MAPPING
 50 S.W. 2ND AVENUE, SUITE 102
 BOCA RATON, FLORIDA 33432
 TEL. (561) 392-2594, FAX (561) 394-7125
 www.AVIROM-SURVEY.COM
 ©2017 AVIROM & ASSOCIATES, INC. All rights reserved.
 This sketch is the property of AVIROM & ASSOCIATES, INC. and should not be reproduced or copied without written permission.