

SOUTH LAKESIDE

BEING A REPLAT OF BRIDGEVIEW ESTATES ON THE INTRACOASTAL
AS RECORDED IN PLAT BOOK 78, PAGE 24

PUBLIC RECORDS OF
PALM BEACH COUNTY, FLORIDA.
SECTION 27, TOWNSHIP 44 SOUTH, RANGE 43 EAST
LYING IN THE CITY OF LAKE WORTH,
PALM BEACH COUNTY, FLORIDA




SHEET 2 OF 2

LOT 9 BLOCK 5
PALM BEACH FARMS CO. PLAT NO 4, ADDITION No 1
(PLAT BOOK 5, PAGE 6 THROUGH 9)

TRACT 'A'
CONTAINING: 78330.00 SQUARE FEET
1.798 ACRES

LOT 4 BLOCK 5
PALM BEACH FARMS CO. PLAT NO 4, ADDITION No 1
(PLAT BOOK 5, PAGE 6 THROUGH 9)

STATE OF FLORIDA
COUNTY OF PALM BEACH
THIS PLAT HAS BEEN FILED FOR
RECORD AT _____
THIS ____ DAY OF _____, 201__
AND DULY RECORDED IN PLAT
BOOK _____
ON PAGE _____
SHARON R. BOCK
CLERK & COMPTROLLER
PALM BEACH COUNTY
BY: _____

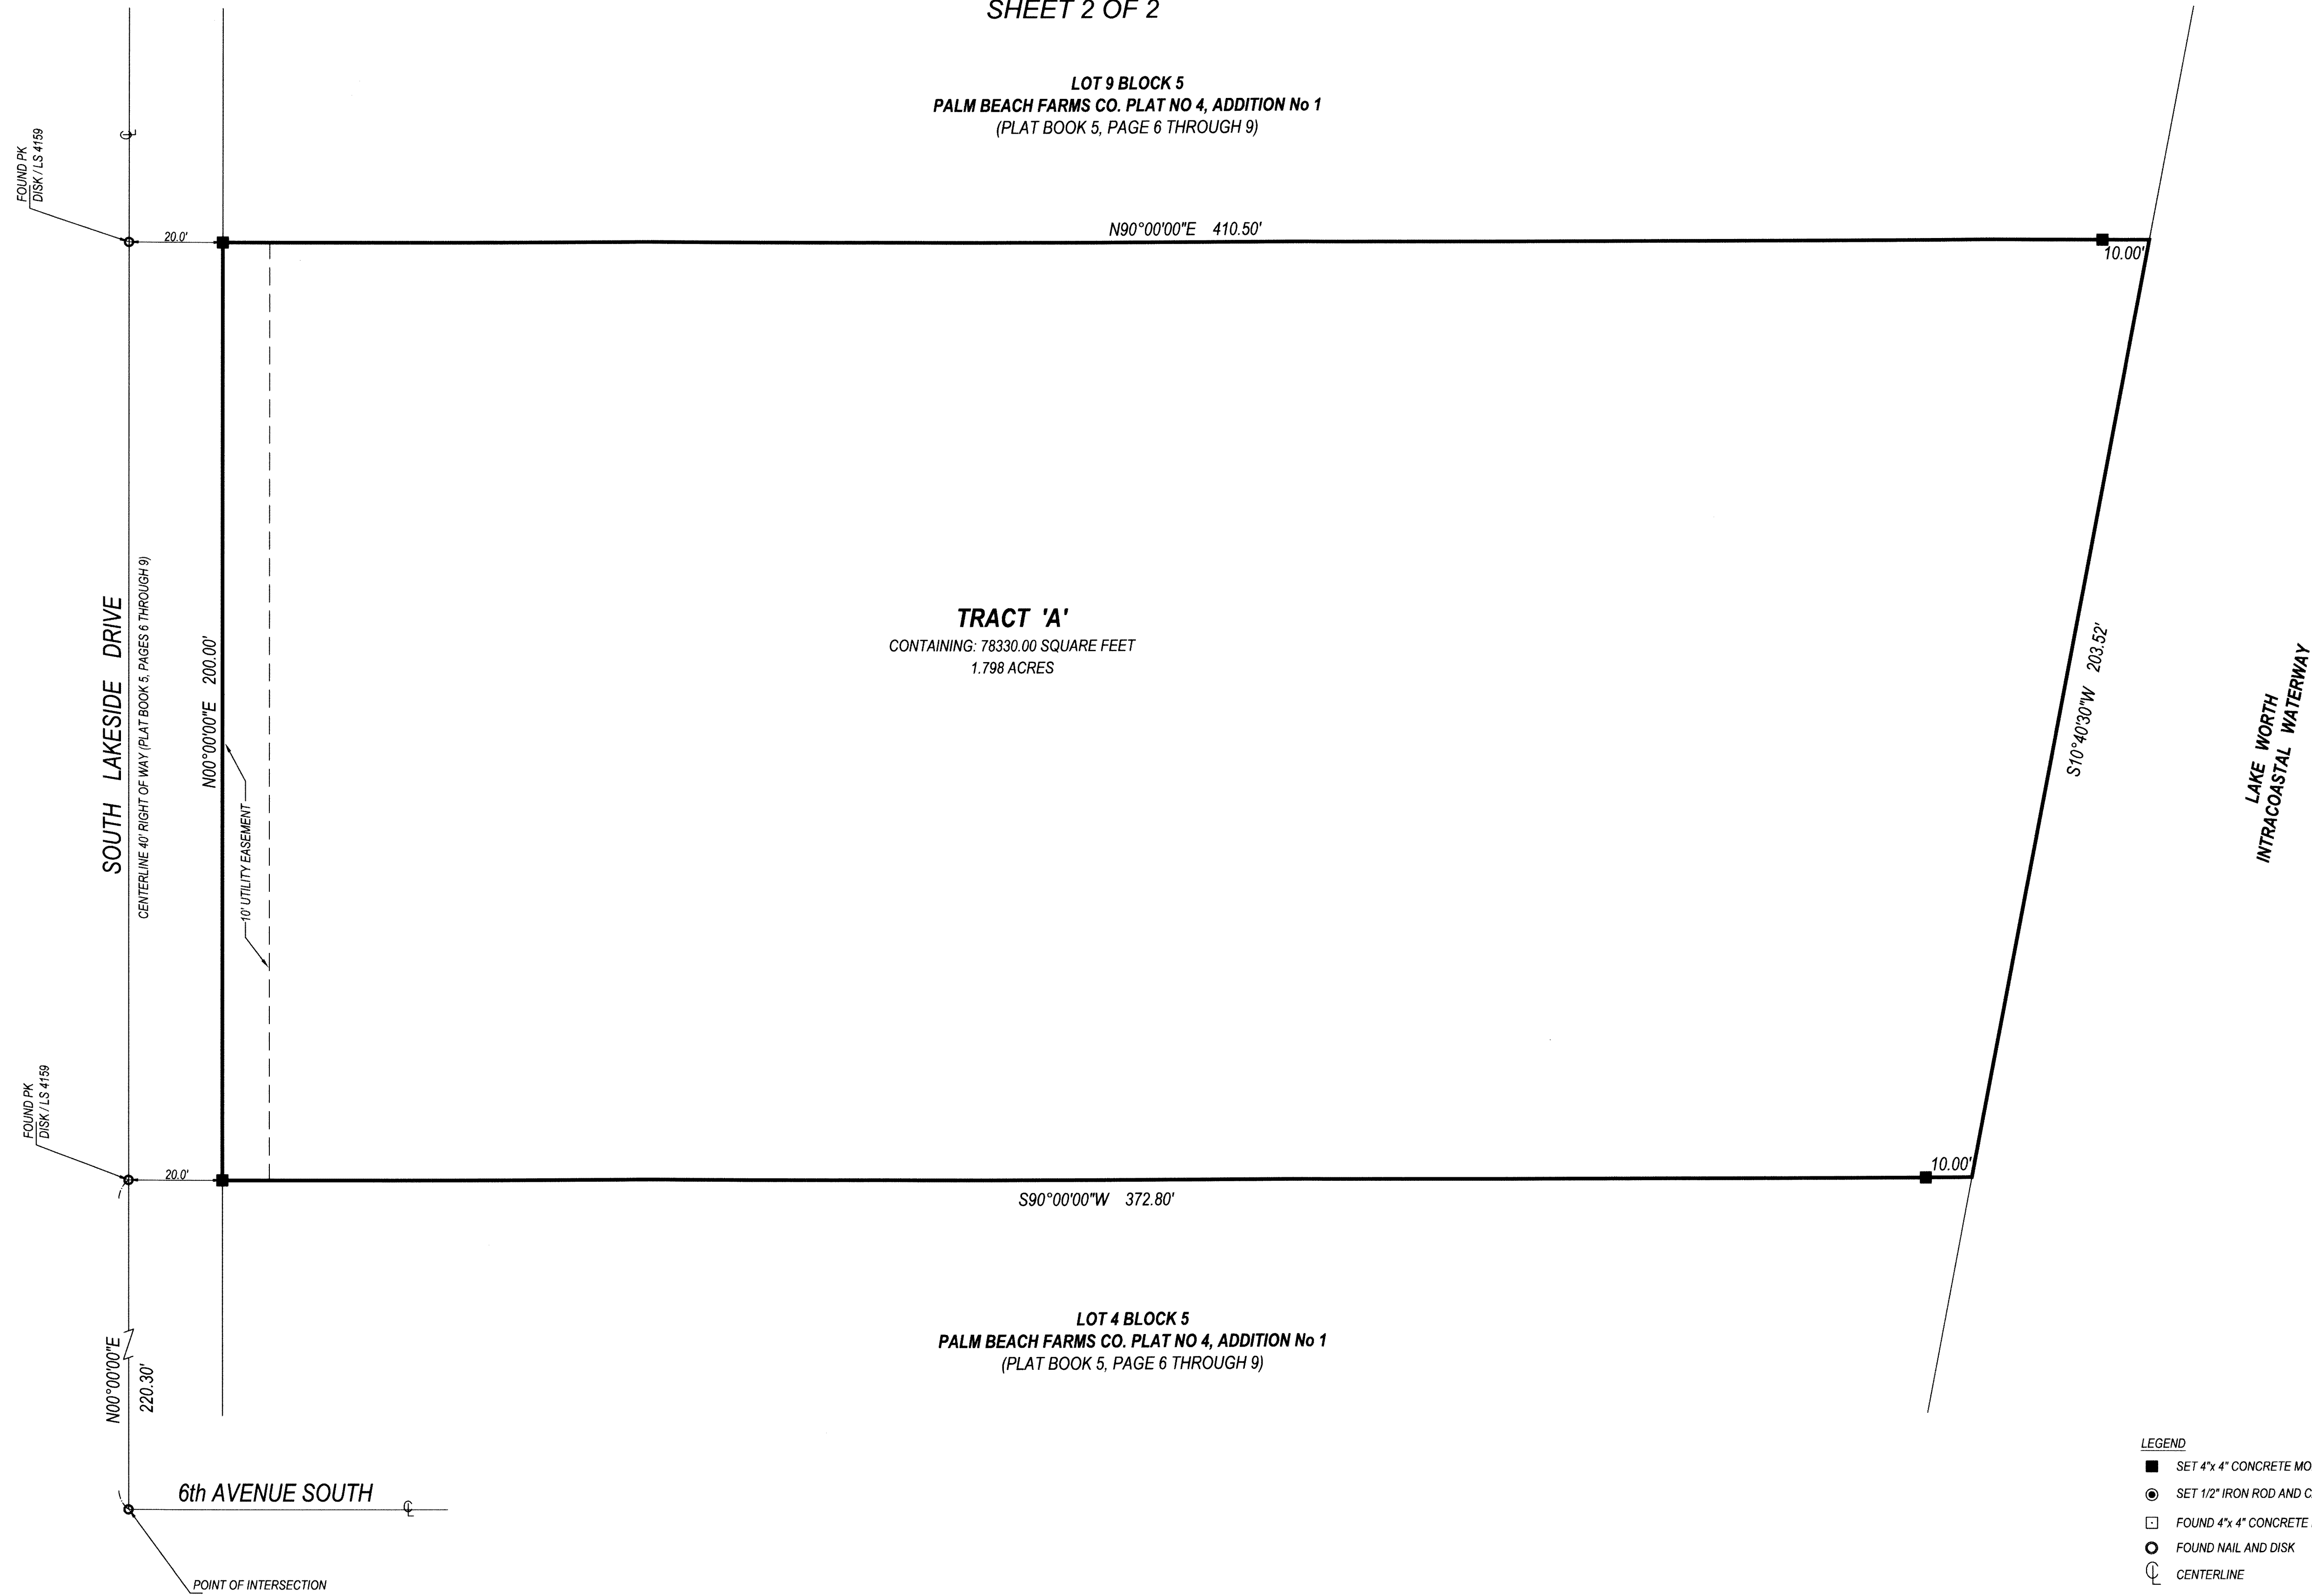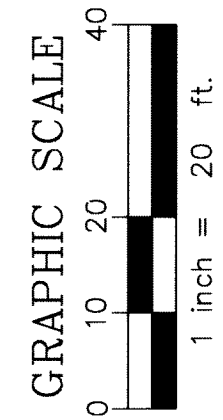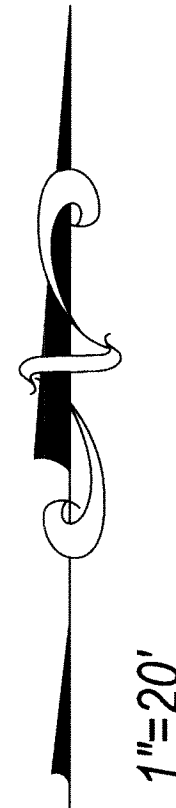

- LEGEND
- SET 4"x 4" CONCRETE MONUMENT AND BRASS DISK "LB 6788"
 - SET 1/2" IRON ROD AND CAP "LB 6788"
 - FOUND 4"x 4" CONCRETE MONUMENT (PERMANANT REFERENCE MONUMENT)
 - FOUND NAIL AND DISK
 - ⊥ CENTERLINE



PM SURVEYING
4546 CAMBRIDGE STREET
WEST PALM BEACH, FL. 33415
(561) 478-7764 FAX 478-1094
VISIT US AT PMSURVEYING.NET
JOB # 17060541