


ALTON NEIGHBORHOOD 2






BEING A REPLAT OF TRACT "D", ALTON PCD - TRACTS DEF,
AS RECORDED IN PLAT BOOK 124, PAGES 156 THROUGH 159 OF THE PUBLIC RECORDS OF PALM BEACH COUNTY, FLORIDA,
LYING IN SECTION 26, TOWNSHIP 41 SOUTH, RANGE 42 EAST, CITY OF PALM BEACH GARDENS, PALM BEACH COUNTY, FLORIDA

THIS INSTRUMENT PREPARED BY
DAVID P. LINDLEY
OF
CAULFIELD and WHEELER, INC.
SURVEYORS - ENGINEERS - PLANNERS
7900 GLADES ROAD, SUITE 100
BOCA RATON, FLORIDA 33434 - (561)392-1991
CERTIFICATE OF AUTHORIZATION NO. LB3591
MARCH - 2018

- LEGEND/ABBREVIATIONS**
- CL - CENTERLINE
 - Δ - DELTA (CENTRAL ANGLE)
 - CB - CHORD BEARING
 - CD - CHORD DISTANCE
 - FBA - FIRE BREAK AREA
 - L - ARC LENGTH
 - LB - LICENSED BUSINESS
 - LBWE - LANDSCAPE BUFFER WALL EASEMENT
 - O.R.B. - OFFICIAL RECORD BOOK
 - R - RADIUS
 - RBE - ROADWAY BUFFER EASEMENT
 - (NR) - INDICATES NON-RADIAL LINE
 - SJAE - SEACOAST UTILITY AUTHORITY EASEMENT
 - UE - UTILITY EASEMENT
 - WME - WATER MANAGEMENT EASEMENT
 - WME - DENOTES PERMANENT CONTROL POINT
 - PRM - DENOTES PERMANENT REFERENCE MONUMENT
 - FOUND 4"x4" CONCRETE MONUMENT WITH DISK
 - FND PRM - DENOTES PERMANENT REFERENCE MONUMENT FOUND 1/2" IRON ROD WITH ALUMINUM DISK
 - STAMPED "SCHORAH AND ASSOCIATES PRM LB#2438"
 - SET PRM - DENOTES PERMANENT REFERENCE MONUMENT SET 5/8" IRON ROD WITH PLASTIC CAP STAMPED "C&W PRM LB#3591"

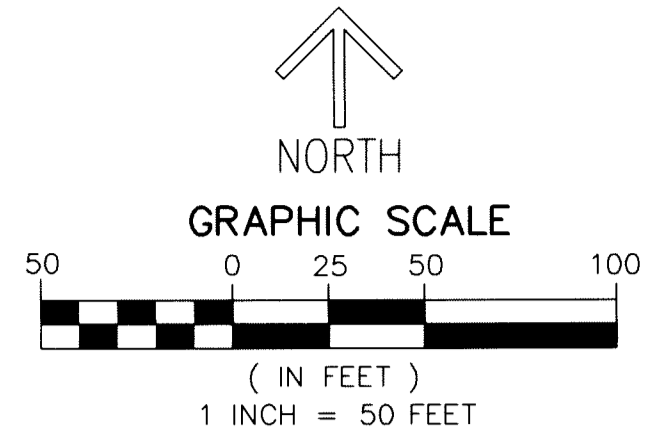

MATCH LINE SHEET 4 OF 5

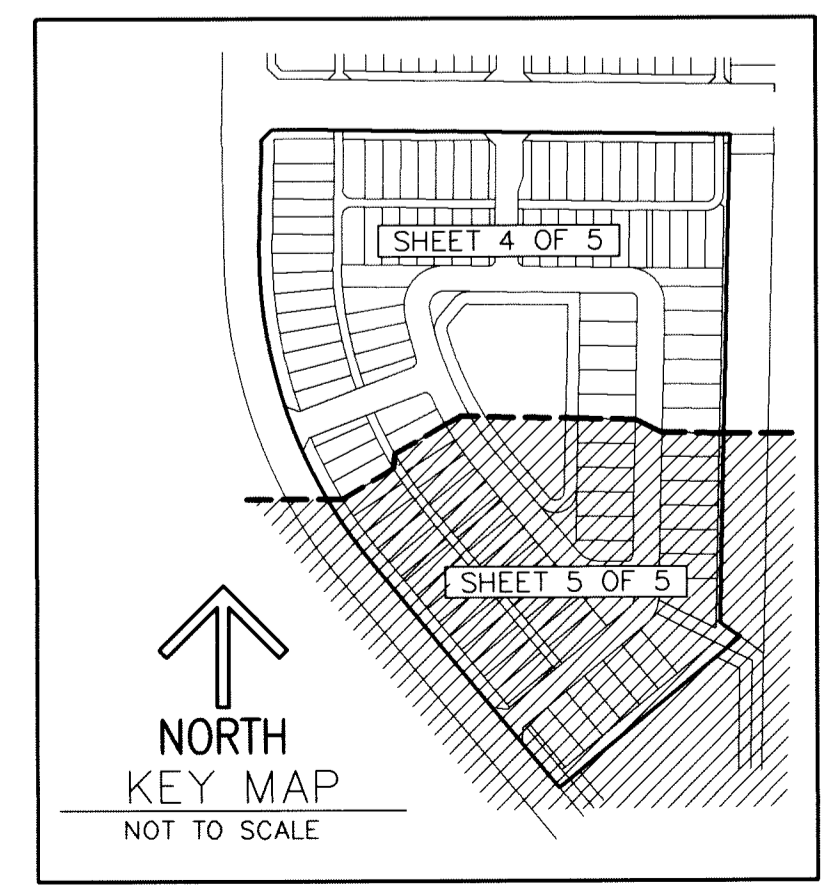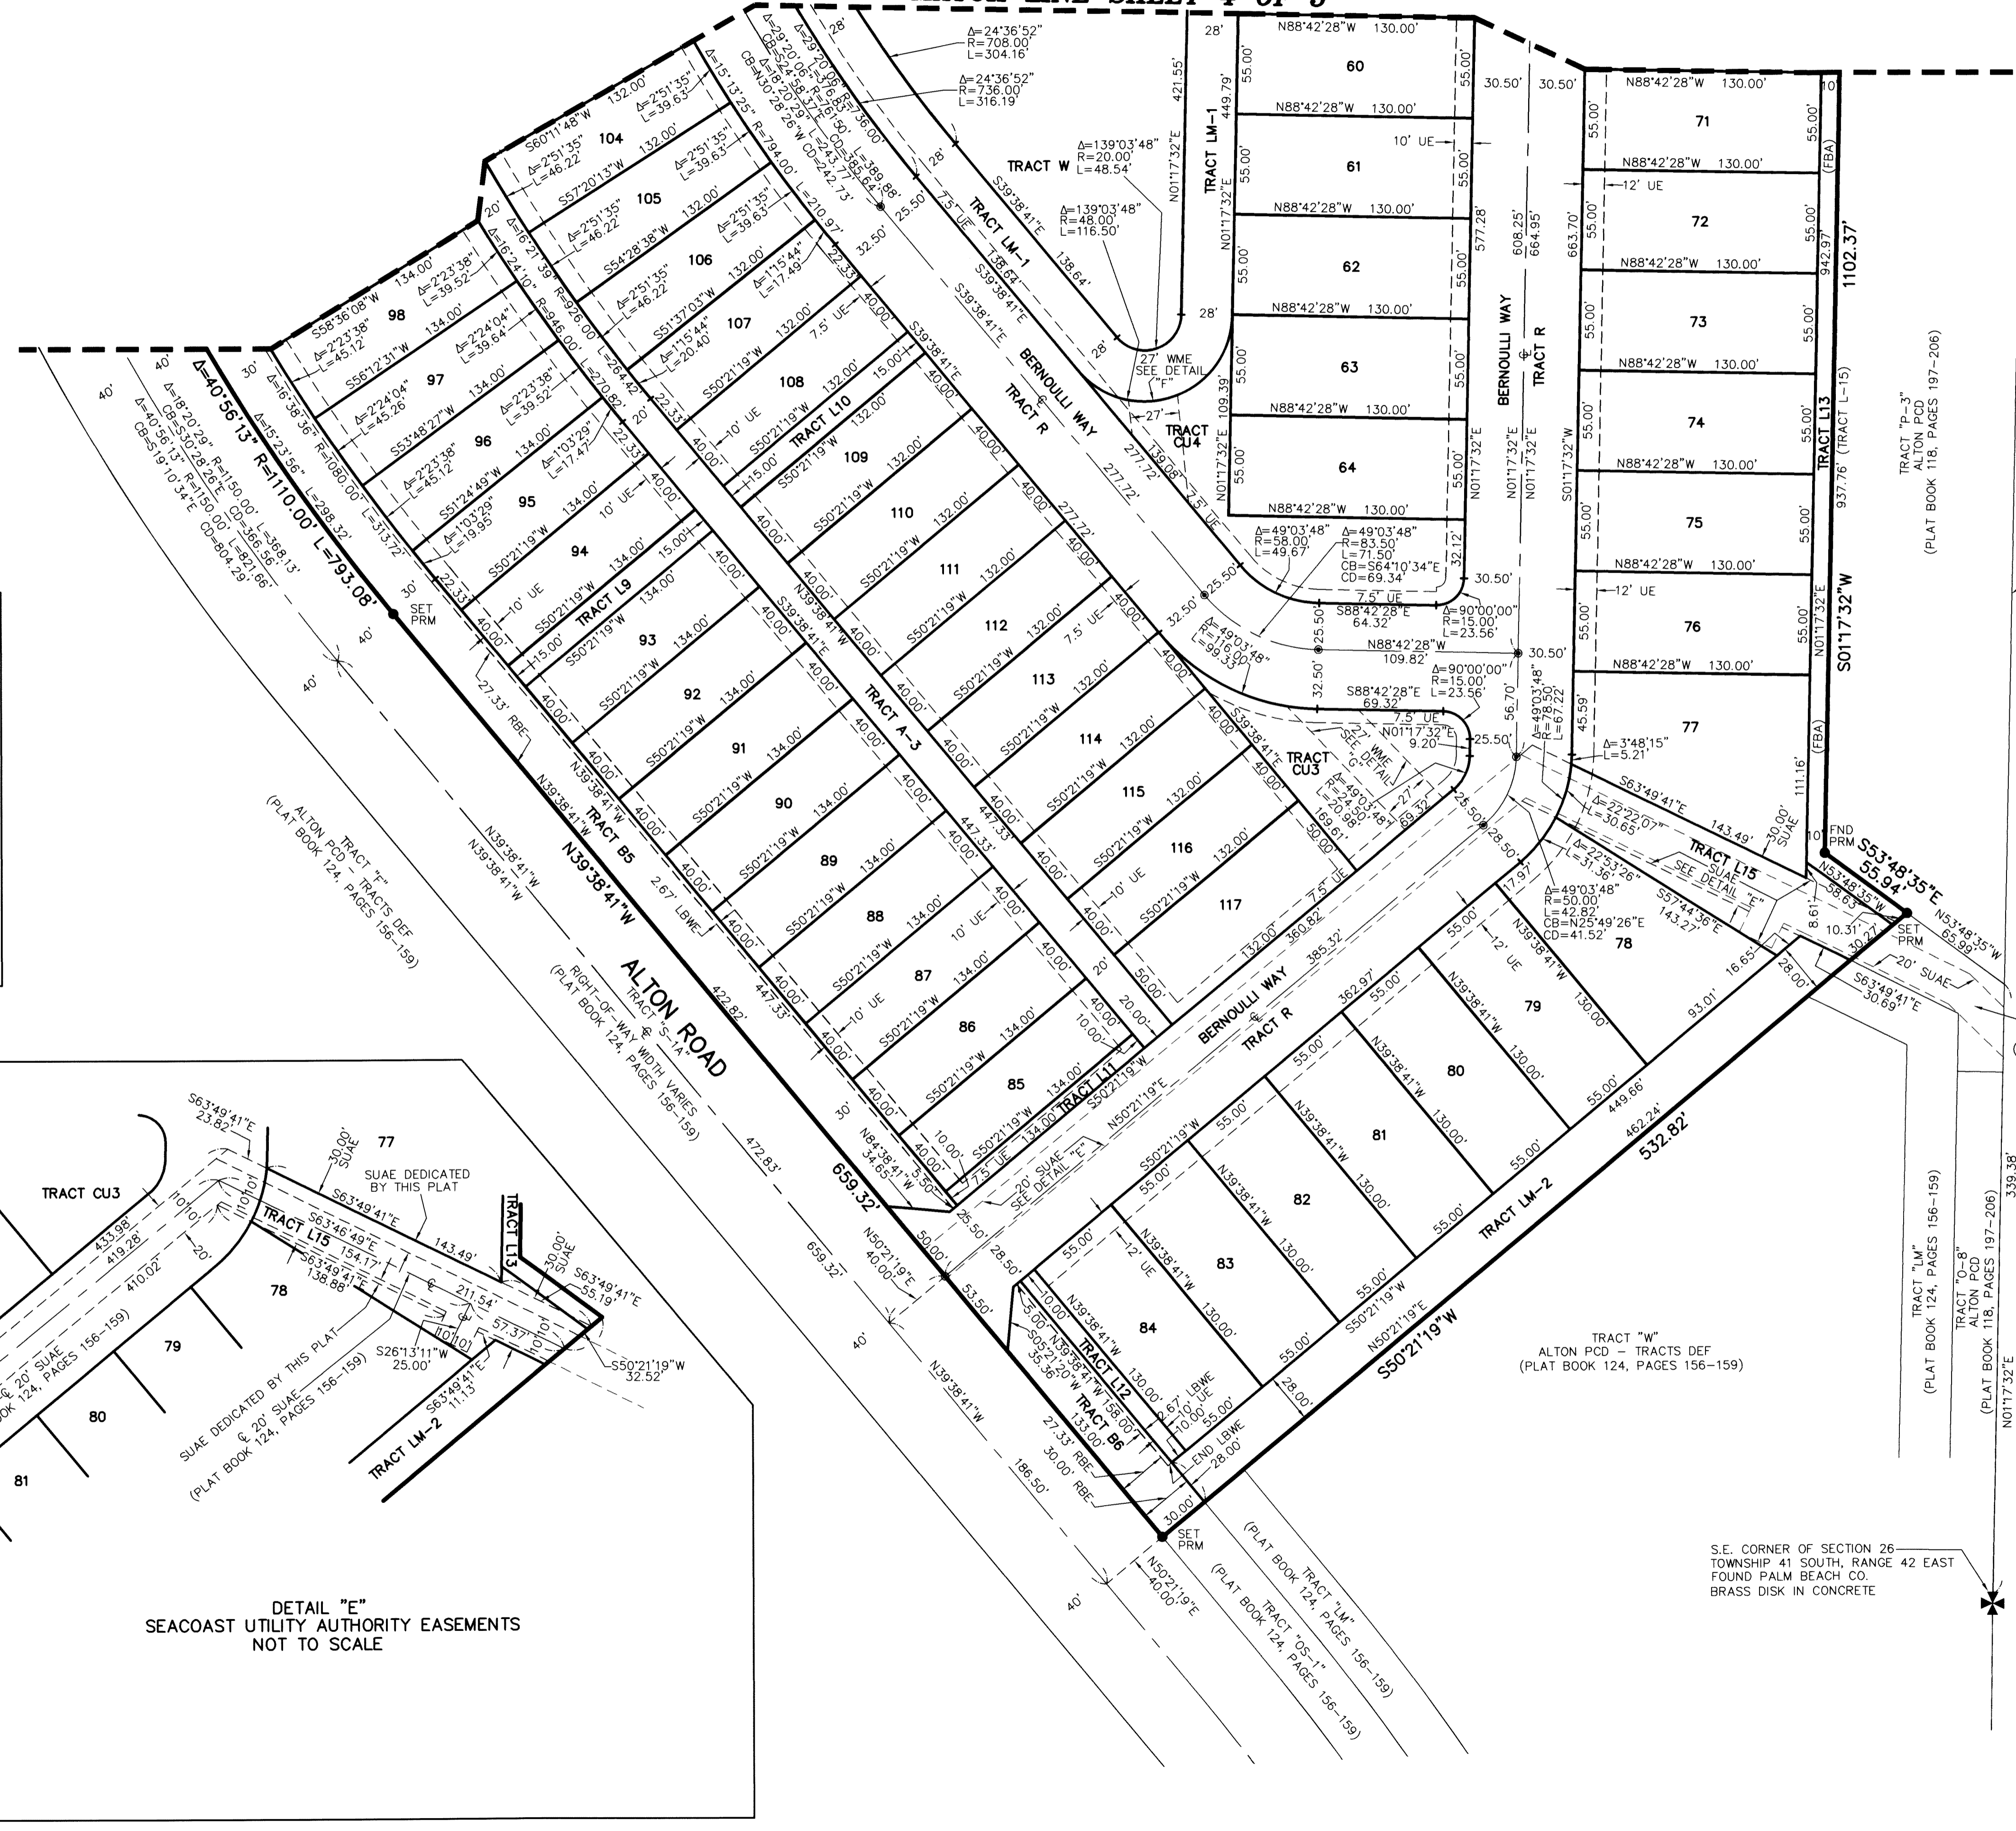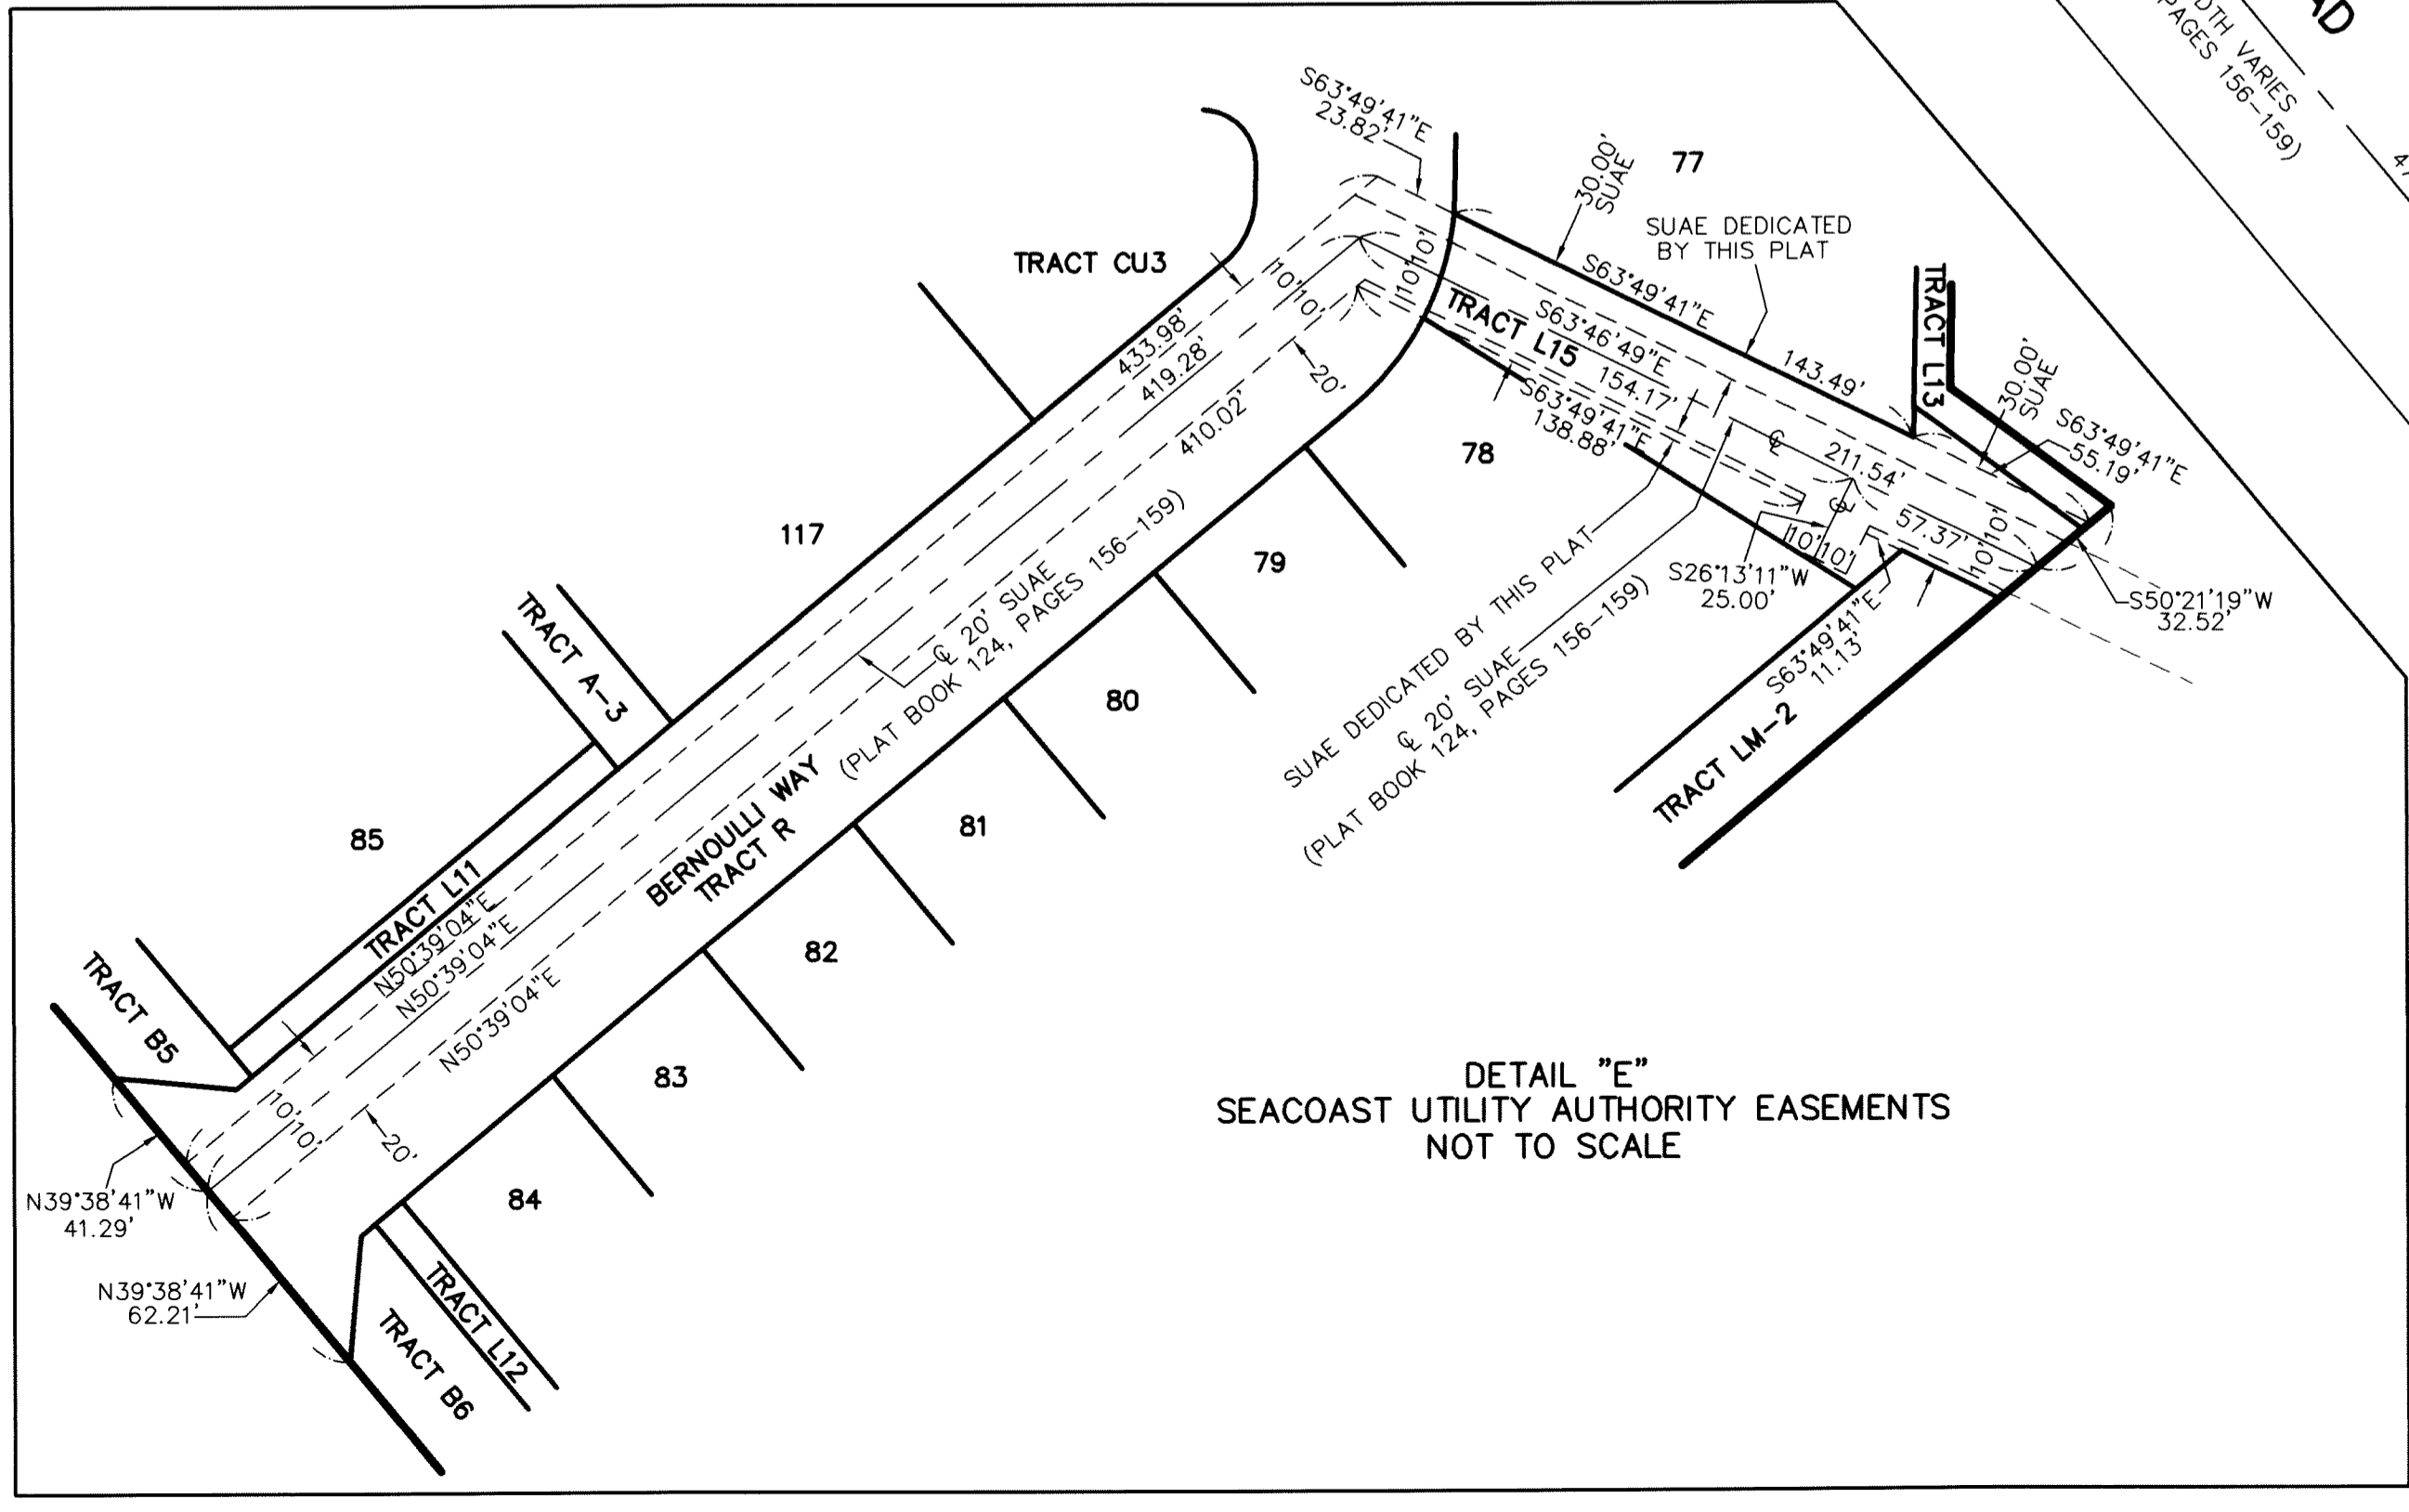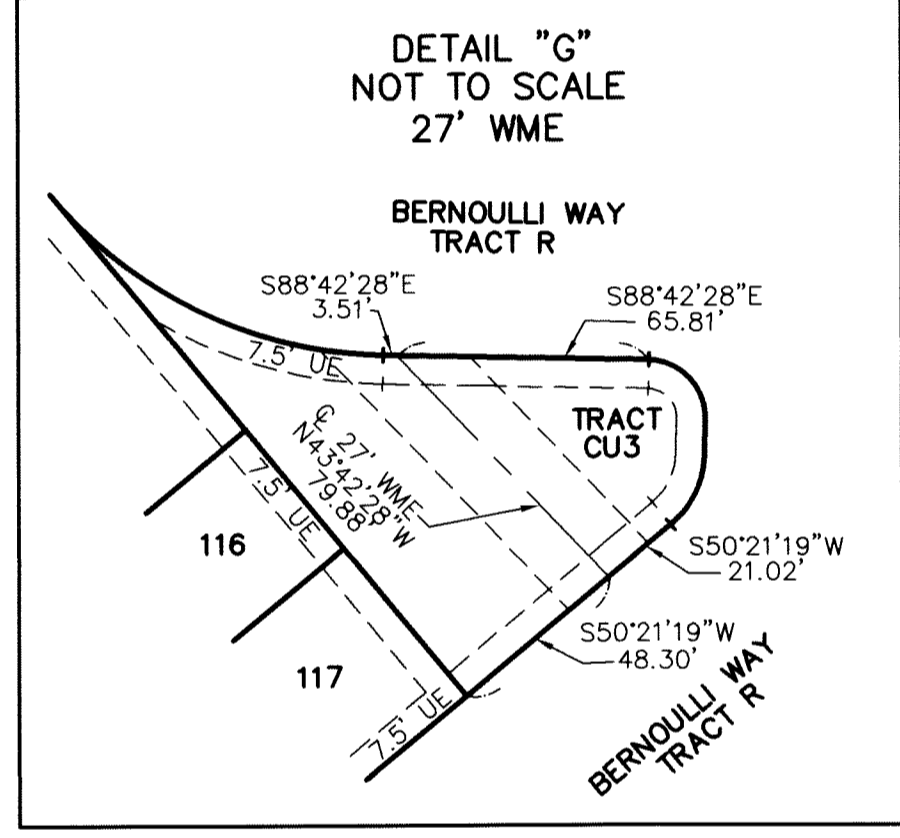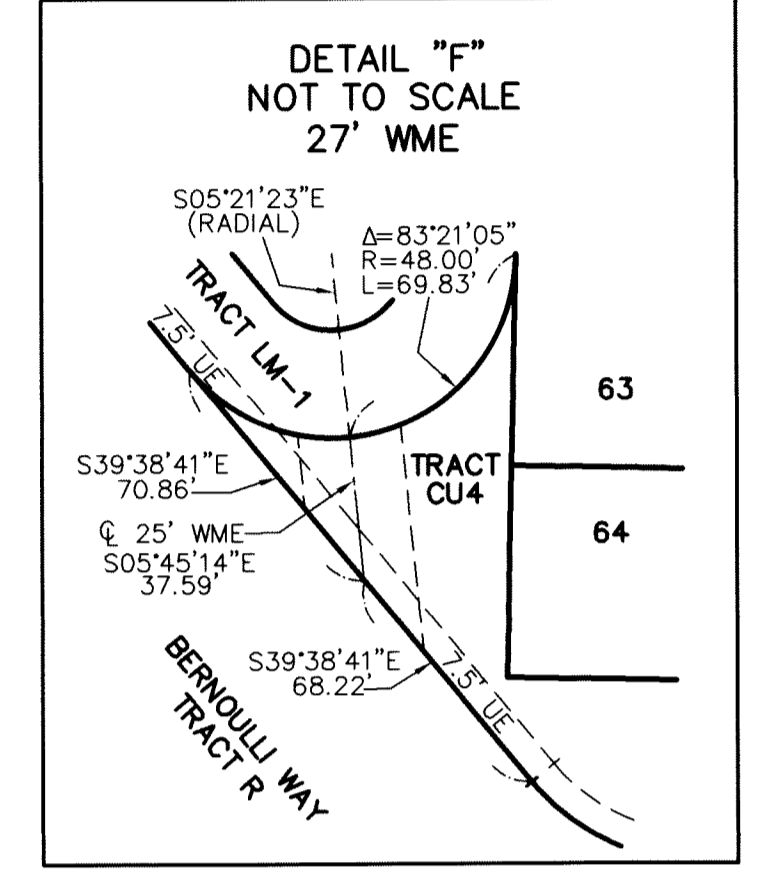

109

SHEET 5 OF 5

EAST LINE OF THE S.E. 1/4 OF SECTION 26
(PLAT BOOK 118, PAGES 197-206)

SAN MICHELE
(PLAT BOOK 90, PAGES 145-149)

TRACT "OS-2"
ALTON PCD - TRACTS DEF
(PLAT BOOK 124, PAGES 156-159)

TRACT "W"
ALTON PCD - TRACTS DEF
(PLAT BOOK 124, PAGES 156-159)

TRACT "LM"
ALTON PCD - TRACTS DEF
(PLAT BOOK 124, PAGES 156-159)

TRACT "O-B"
ALTON PCD - TRACTS DEF
(PLAT BOOK 118, PAGES 197-206)

TRACT "O-5"
ALTON PCD - TRACTS DEF
(PLAT BOOK 118, PAGES 197-206)

TRACT "O-6"
ALTON PCD - TRACTS DEF
(PLAT BOOK 118, PAGES 197-206)