


# THE RICHARD AND CAROLE SIEMENS JEWISH CAMPUS REPLAT NO. 2



A REPLAT OF ALL OF, THE RICHARD AND CAROLE SIEMENS JEWISH CAMPUS REPLAT NO. 1, PLAT BOOK 112, PAGES 55 THROUGH 56 AND TRACTS A, C AND G OF, THE RICHARD AND CAROLE SIEMENS JEWISH CAMPUS, PLAT BOOK 64, PAGES 136 THROUGH 138, INCLUSIVE OF THE PUBLIC RECORDS, PALM BEACH COUNTY, FLORIDA. LYING AND SITUATE IN SECTION 19, TOWNSHIP 47 SOUTH, RANGE 42 EAST, PALM BEACH COUNTY, FLORIDA.

200

SHEET 5 OF 6 SHEETS

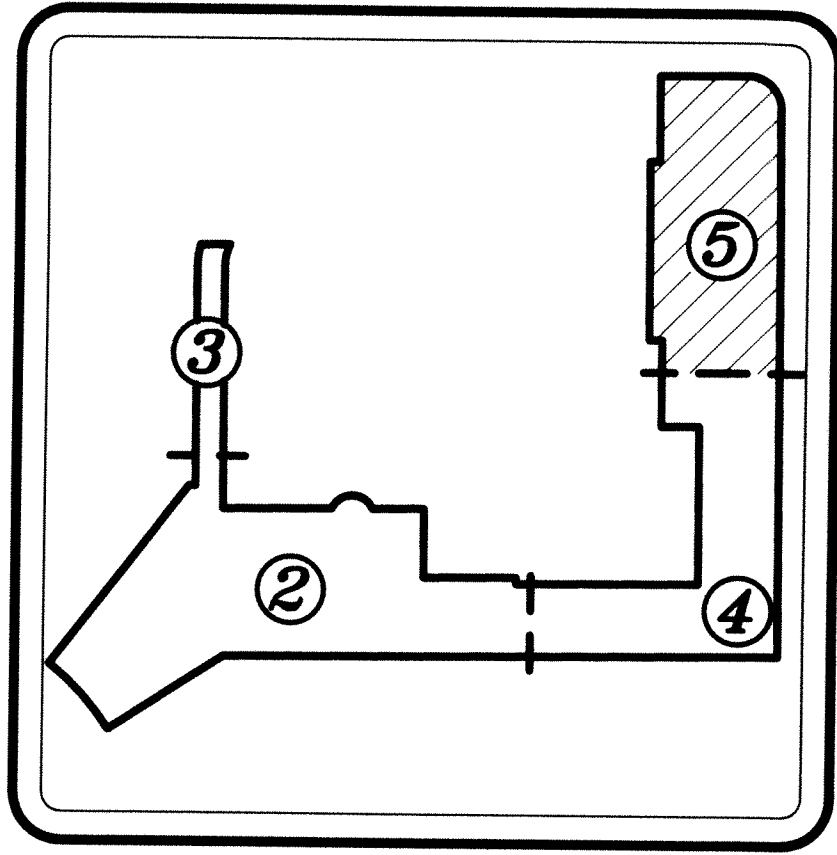

KEY MAP (NOT TO SCALE)

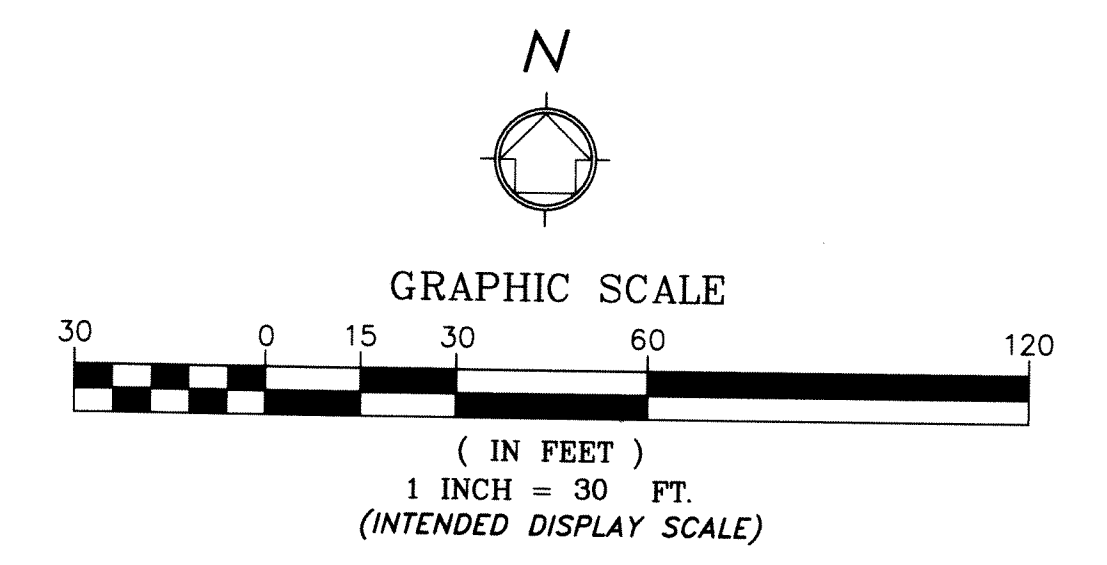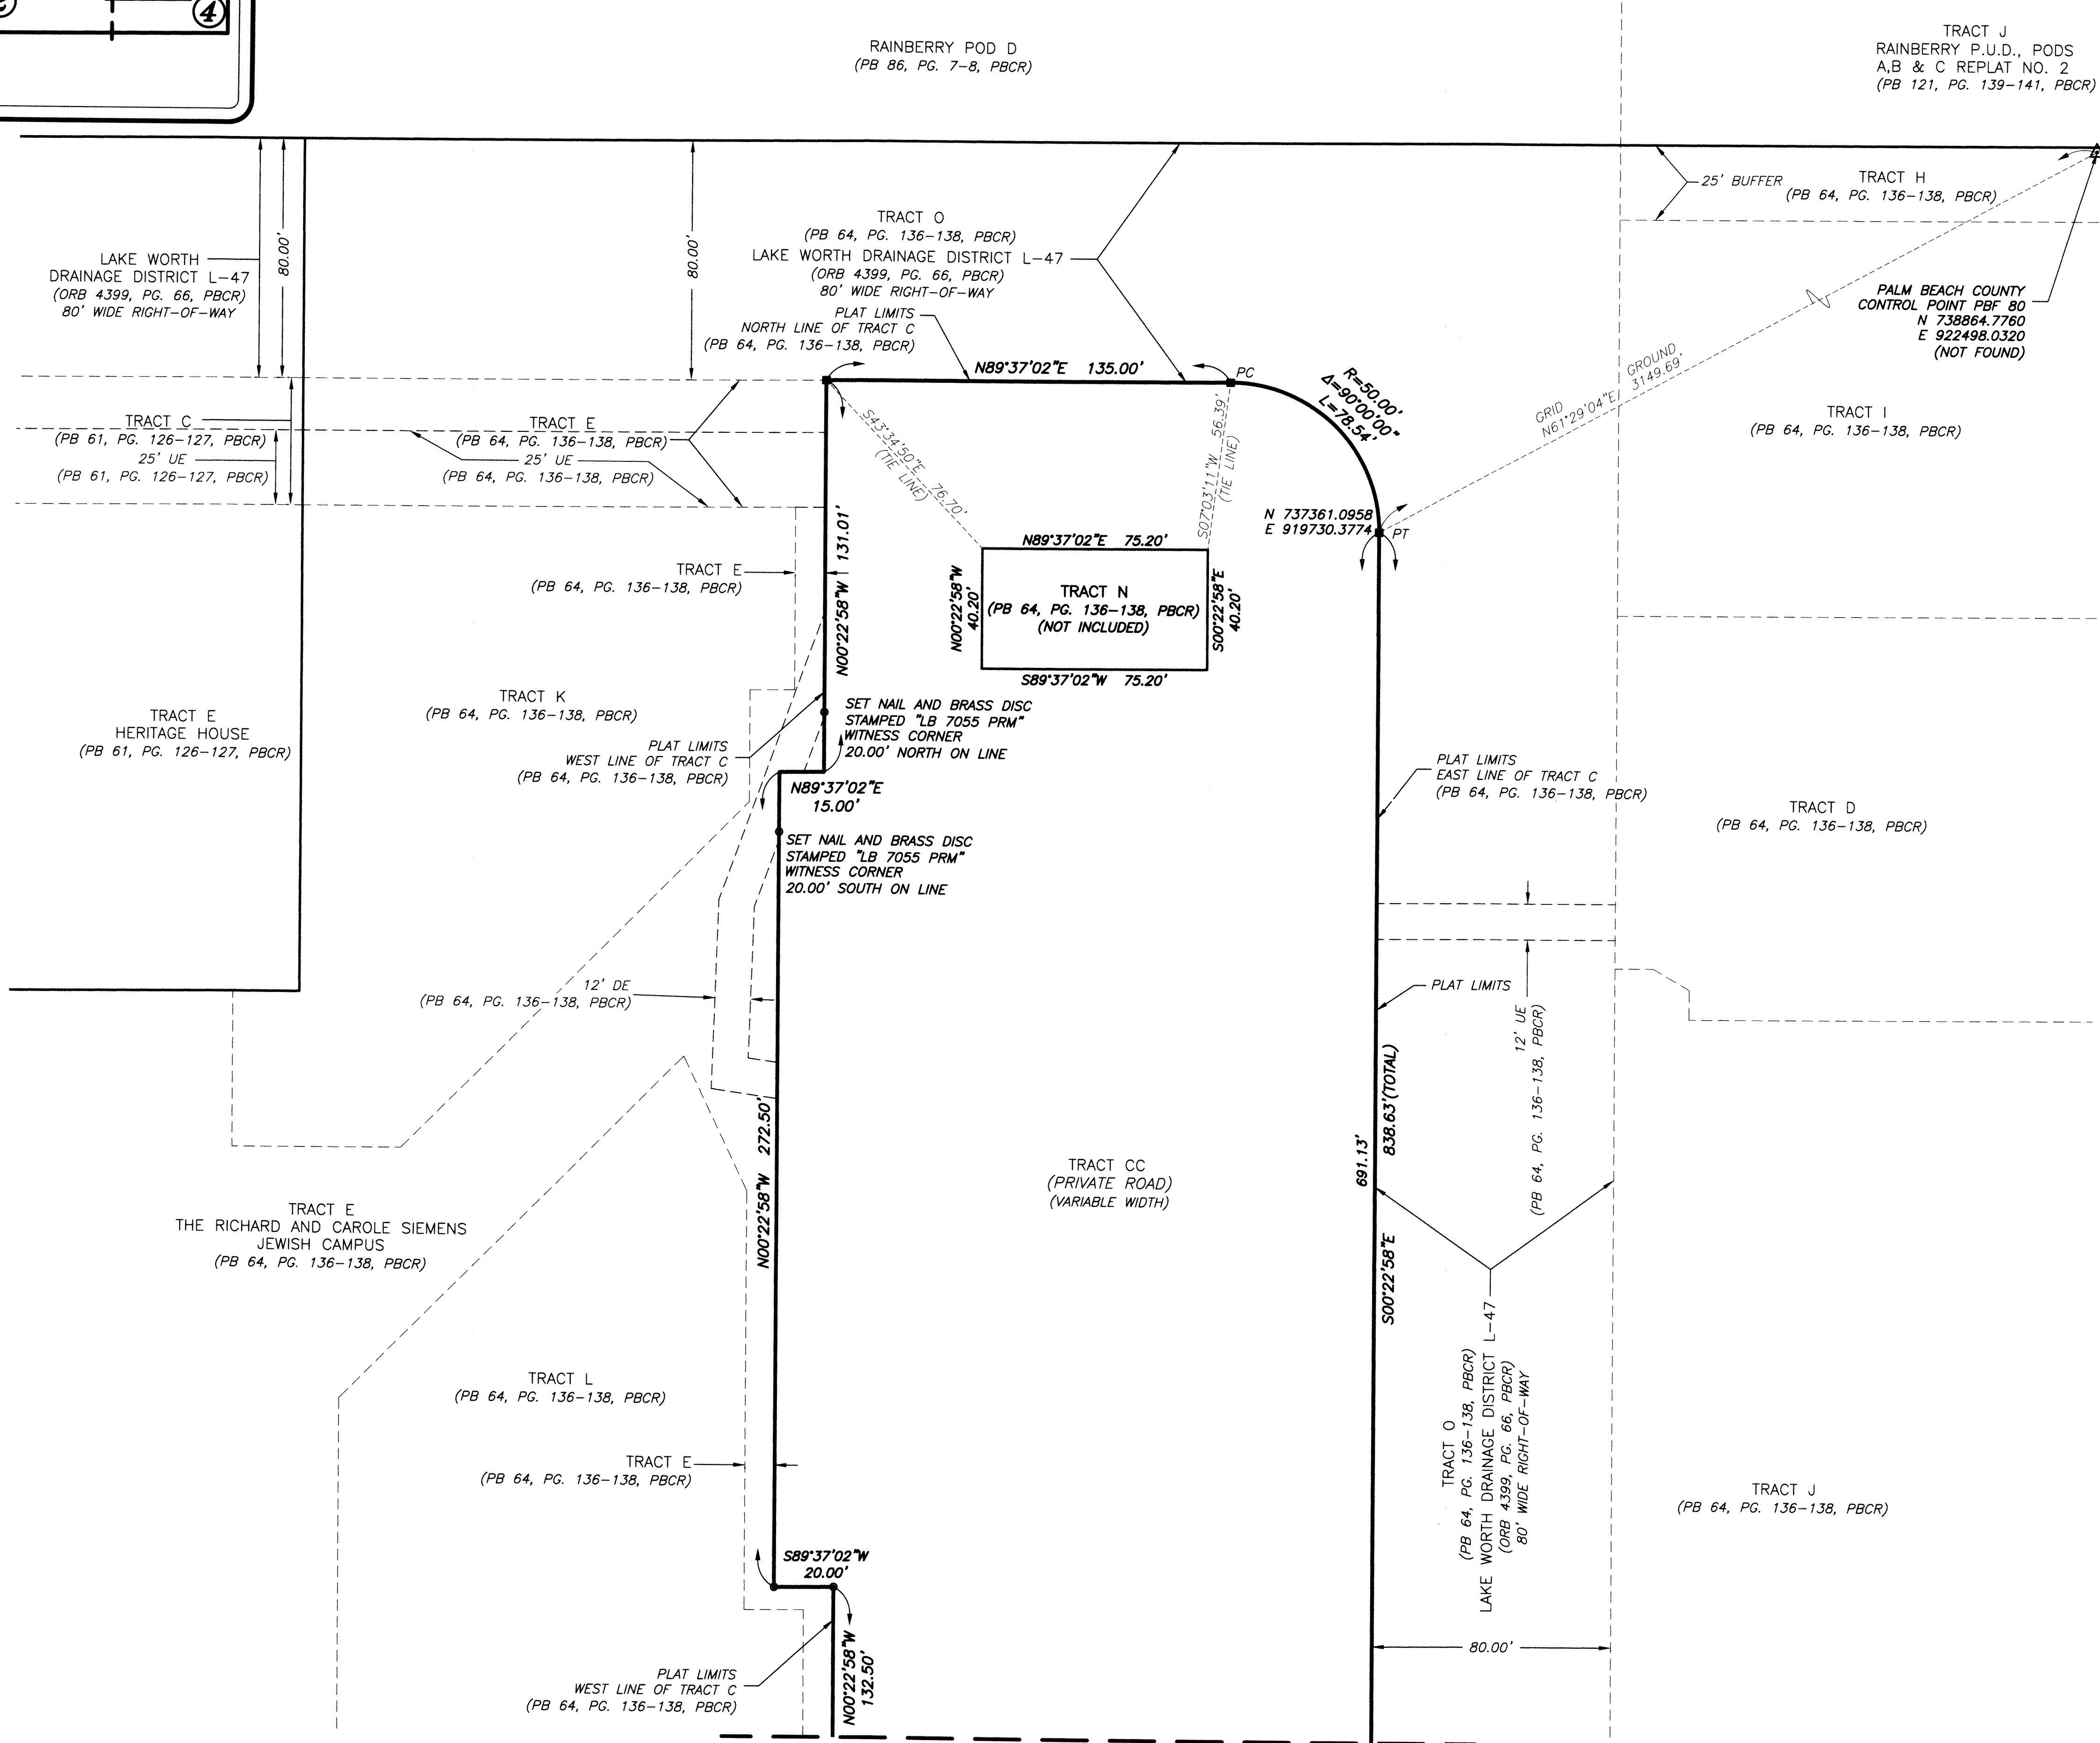

- LEGEND:**
- CCR = CERTIFIED CORNER RECORD
  - C/L = CENTERLINE
  - CONC. = CONCRETE
  - Δ = DELTA (CENTRAL ANGLE)
  - DE = DRAINAGE EASEMENT
  - E = EASTING
  - FND. = FOUND
  - L = LENGTH OF ARC
  - LAE = LIMITED ACCESS EASEMENT
  - LB = LICENSED BUSINESS
  - N = NOTHING
  - (NR) = NON-RADIAL
  - NT = NON-TANGENT
  - NAD = NORTH AMERICAN DATUM
  - ORB = OFFICIAL RECORDS BOOK
  - PG. = PAGE
  - PBCR = PALM BEACH COUNTY RECORDS
  - PRM = PERMANENT REFERENCE MONUMENT
  - PB = PLAT BOOK
  - PC = POINT OF CURVATURE
  - PT = POINT OF TANGENCY
  - R = RADIUS
  - R/W = RIGHT-OF-WAY
  - UE = UTILITY EASEMENT
  - = SET 4"x4" CONCRETE (PRM) W/ALUMINUM DISC STAMPED "LB 7055 PRM" UNLESS OTHERWISE NOTED.
  - = SET NAIL & BRASS DISC STAMPED "LB 7055 PRM" UNLESS OTHERWISE NOTED

**NOTE:**

COORDINATES SHOWN ARE GRID COORDINATES DATUM  
 - NAD 83 (1990 ADJUSTMENT)  
 ZONE = FLORIDA EAST ZONE  
 LINEAR UNIT = U.S. SURVEY FEET  
 COORDINATE SYSTEM = 1983 STATE PLANE  
 TRANSVERSE MERCATOR PROJECTION  
 ALL DISTANCES ARE GROUND  
 SCALE FACTOR = 1.00002056  
 PLAT BEARING = GRID BEARING  
 GROUND DISTANCE X SCALE FACTOR = GRID DISTANCE



2035 Vista Parkway, West Palm Beach, FL 33411  
Phone No. 866.909.2220 www.wginc.com  
Cert No. 6091 - LB No. 7055

THIS INSTRUMENT WAS PREPARED BY ERIC MATTHEWS, P.S.M. PROFESSIONAL SURVEYOR AND MAPPER, LICENSE NO. 6717 FOR THE FIRM: WANTMAN GROUP, INC.

MATCH SEE SHEET 4