
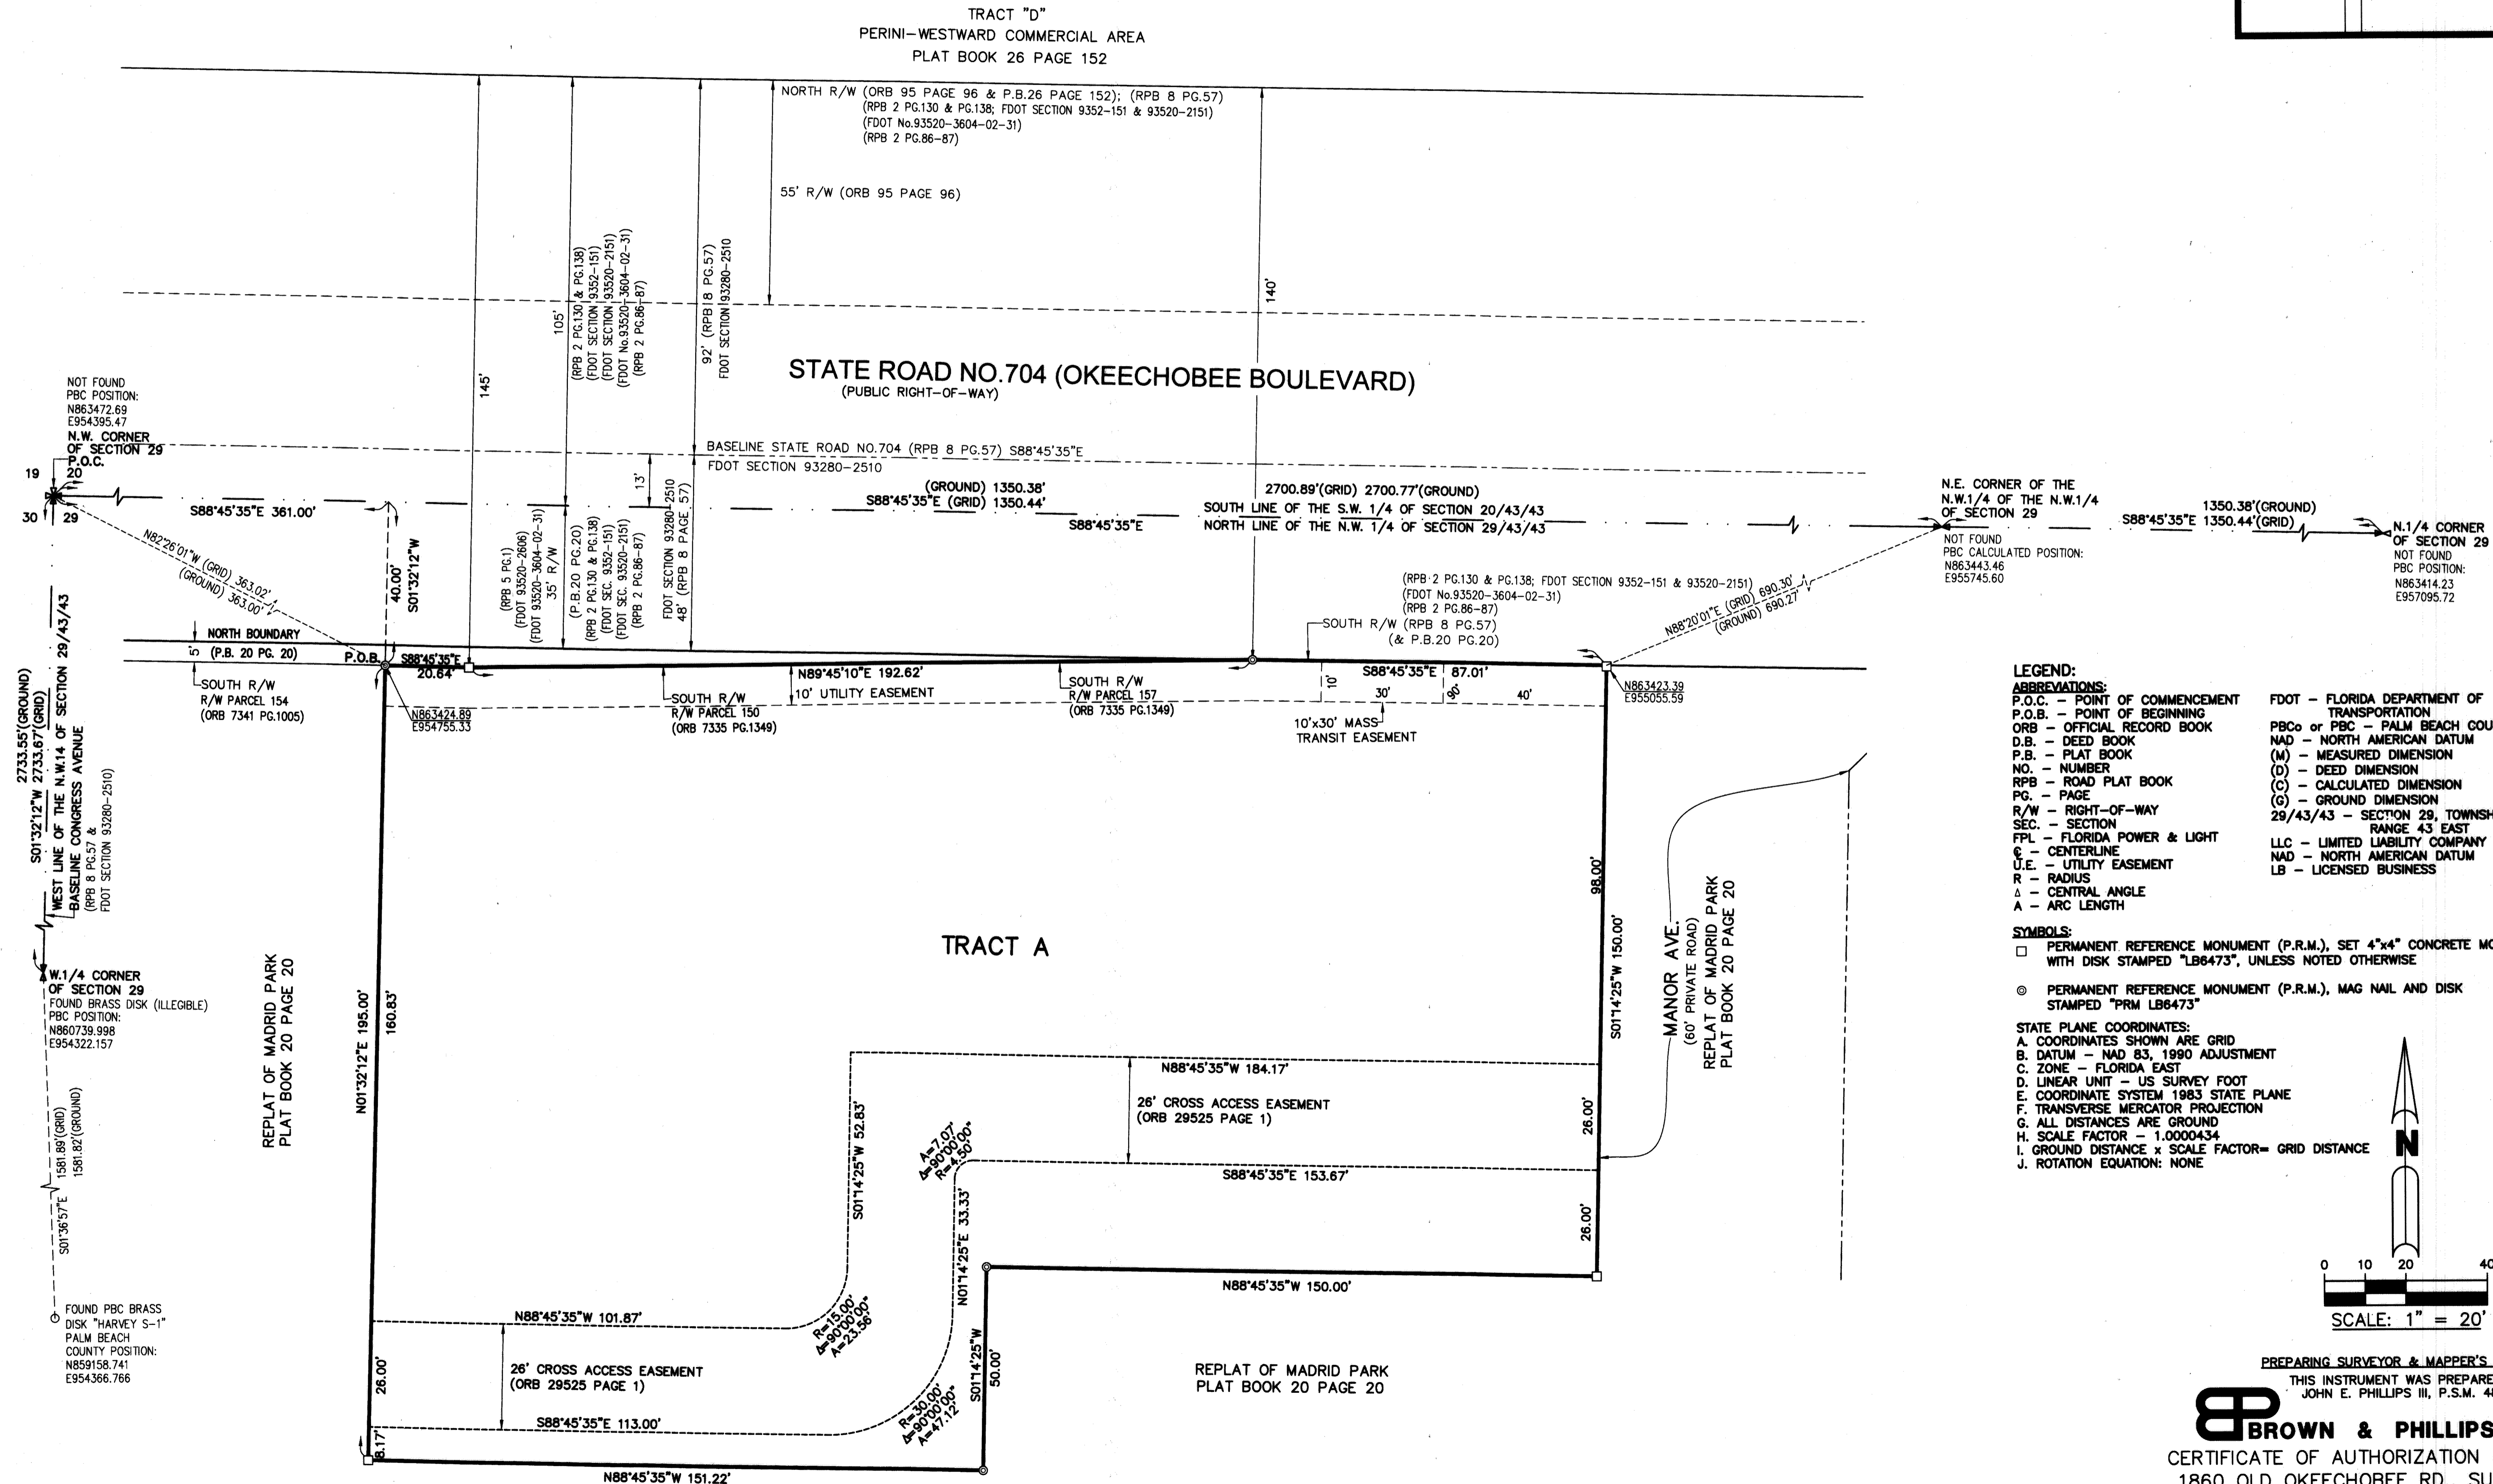


# KFC & JACK'S RESTAURANT

136

LYING IN THE NORTHWEST QUARTER (N.W. 1/4), OF THE NORTHWEST QUARTER (N.W. 1/4) OF SECTION 29, TOWNSHIP 43 SOUTH, RANGE 43 EAST, PALM BEACH COUNTY, FLORIDA, AND A REPLAT OF A PORTION OF THE REPLAT OF MADRID PARK, RECORDED IN PLAT BOOK 20, PAGE 20, OF THE PUBLIC RECORDS OF PALM BEACH COUNTY, FLORIDA

SHEET 2 OF 2

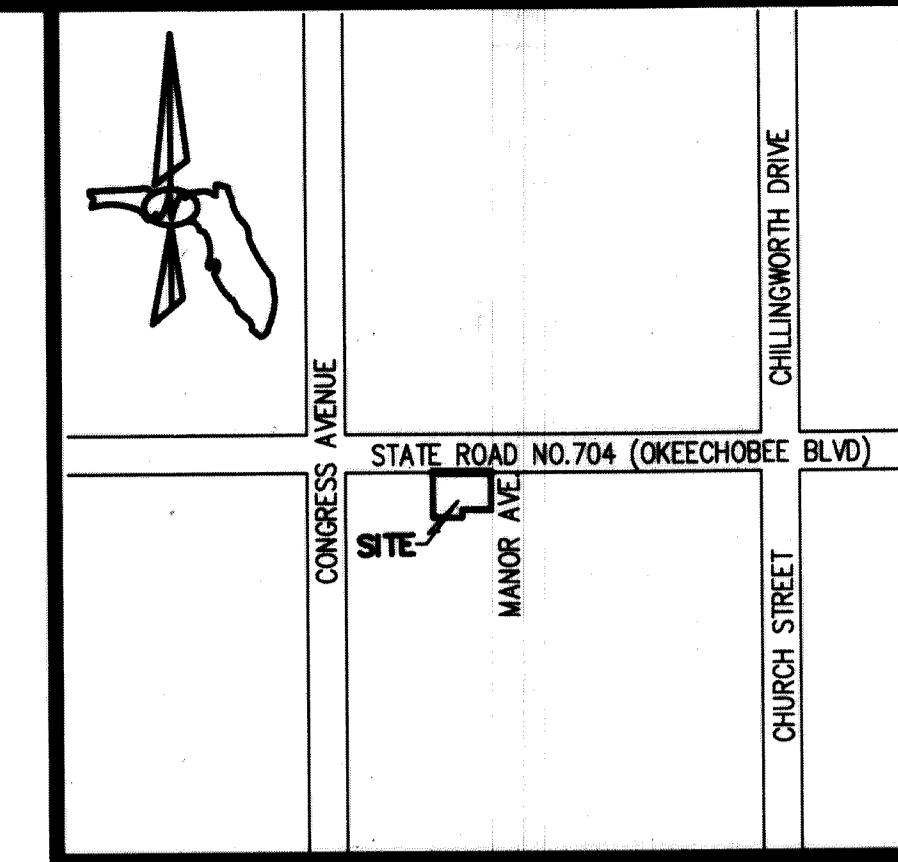

PREPARING SURVEYOR & MAPPER'S STATEMENT  
THIS INSTRUMENT WAS PREPARED BY  
JOHN E. PHILLIPS III, P.S.M. 4826

**BROWN & PHILLIPS, INC.**  
CERTIFICATE OF AUTHORIZATION # LB 6473  
1860 OLD OKEECHOBEE RD., SUITE 509  
WEST PALM BEACH, FLORIDA 33409  
561-615-3988, 615-3986 FAX