

MEADOWS OF WESTLAKE - PHASE I

BEING A PLAT OF A PORTION OF
SECTION 6, TOWNSHIP 43 SOUTH, RANGE 41 EAST,
CITY OF WESTLAKE, PALM BEACH COUNTY, FLORIDA

146




SCALE 1" = 40'



SEE NOTE ON SHEET 2
FOR BASIS OF BEARINGS

MATCH LINE SEE SHEET 11

MATCH LINE SEE SHEET 11

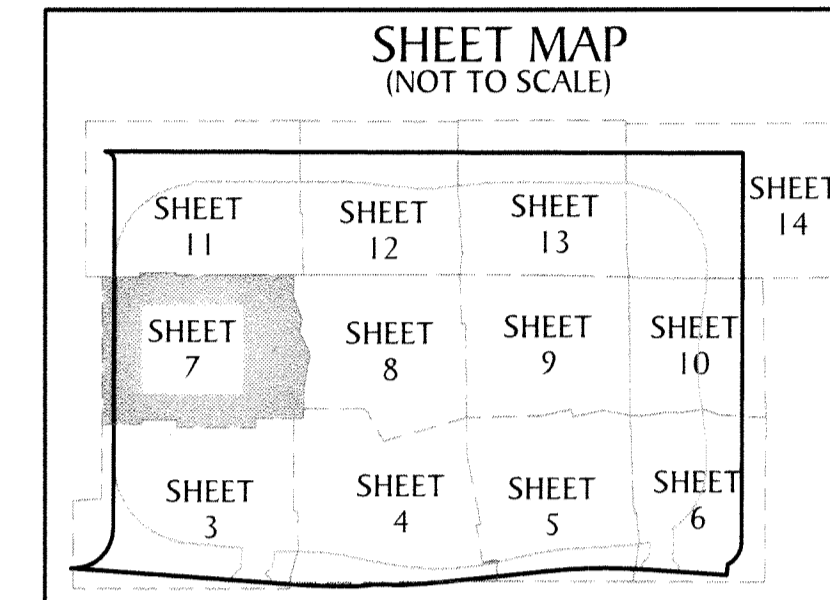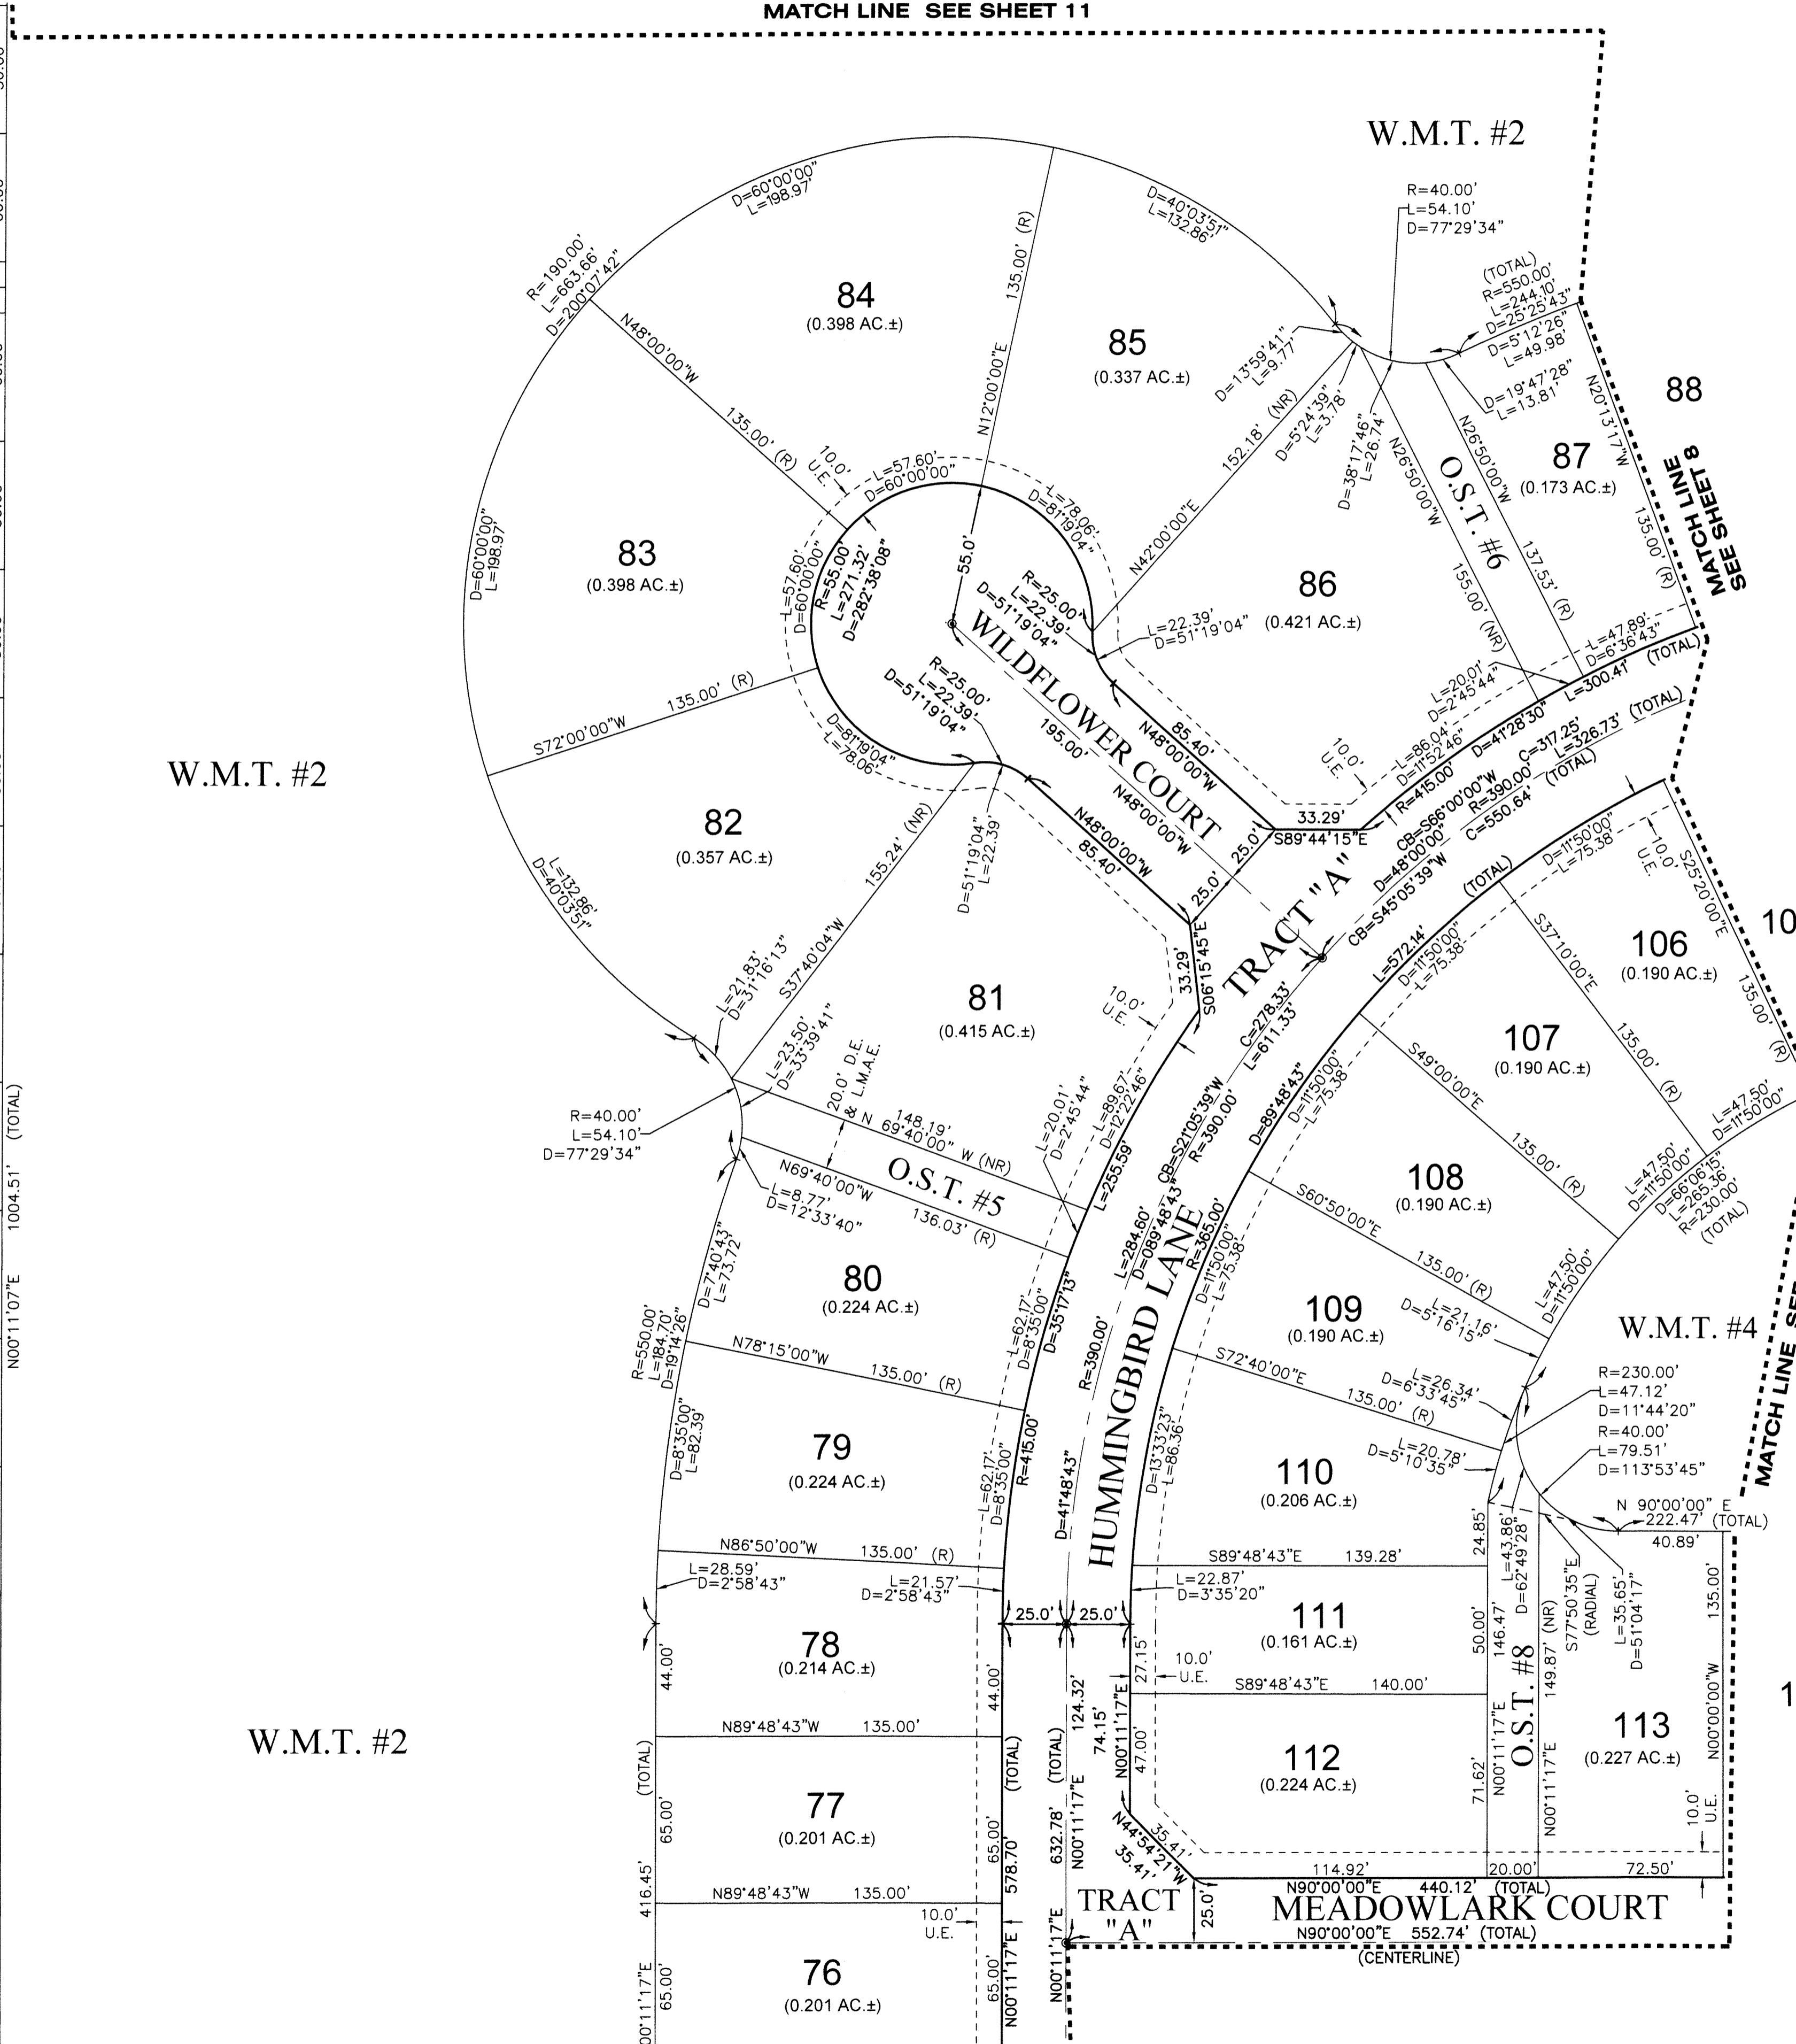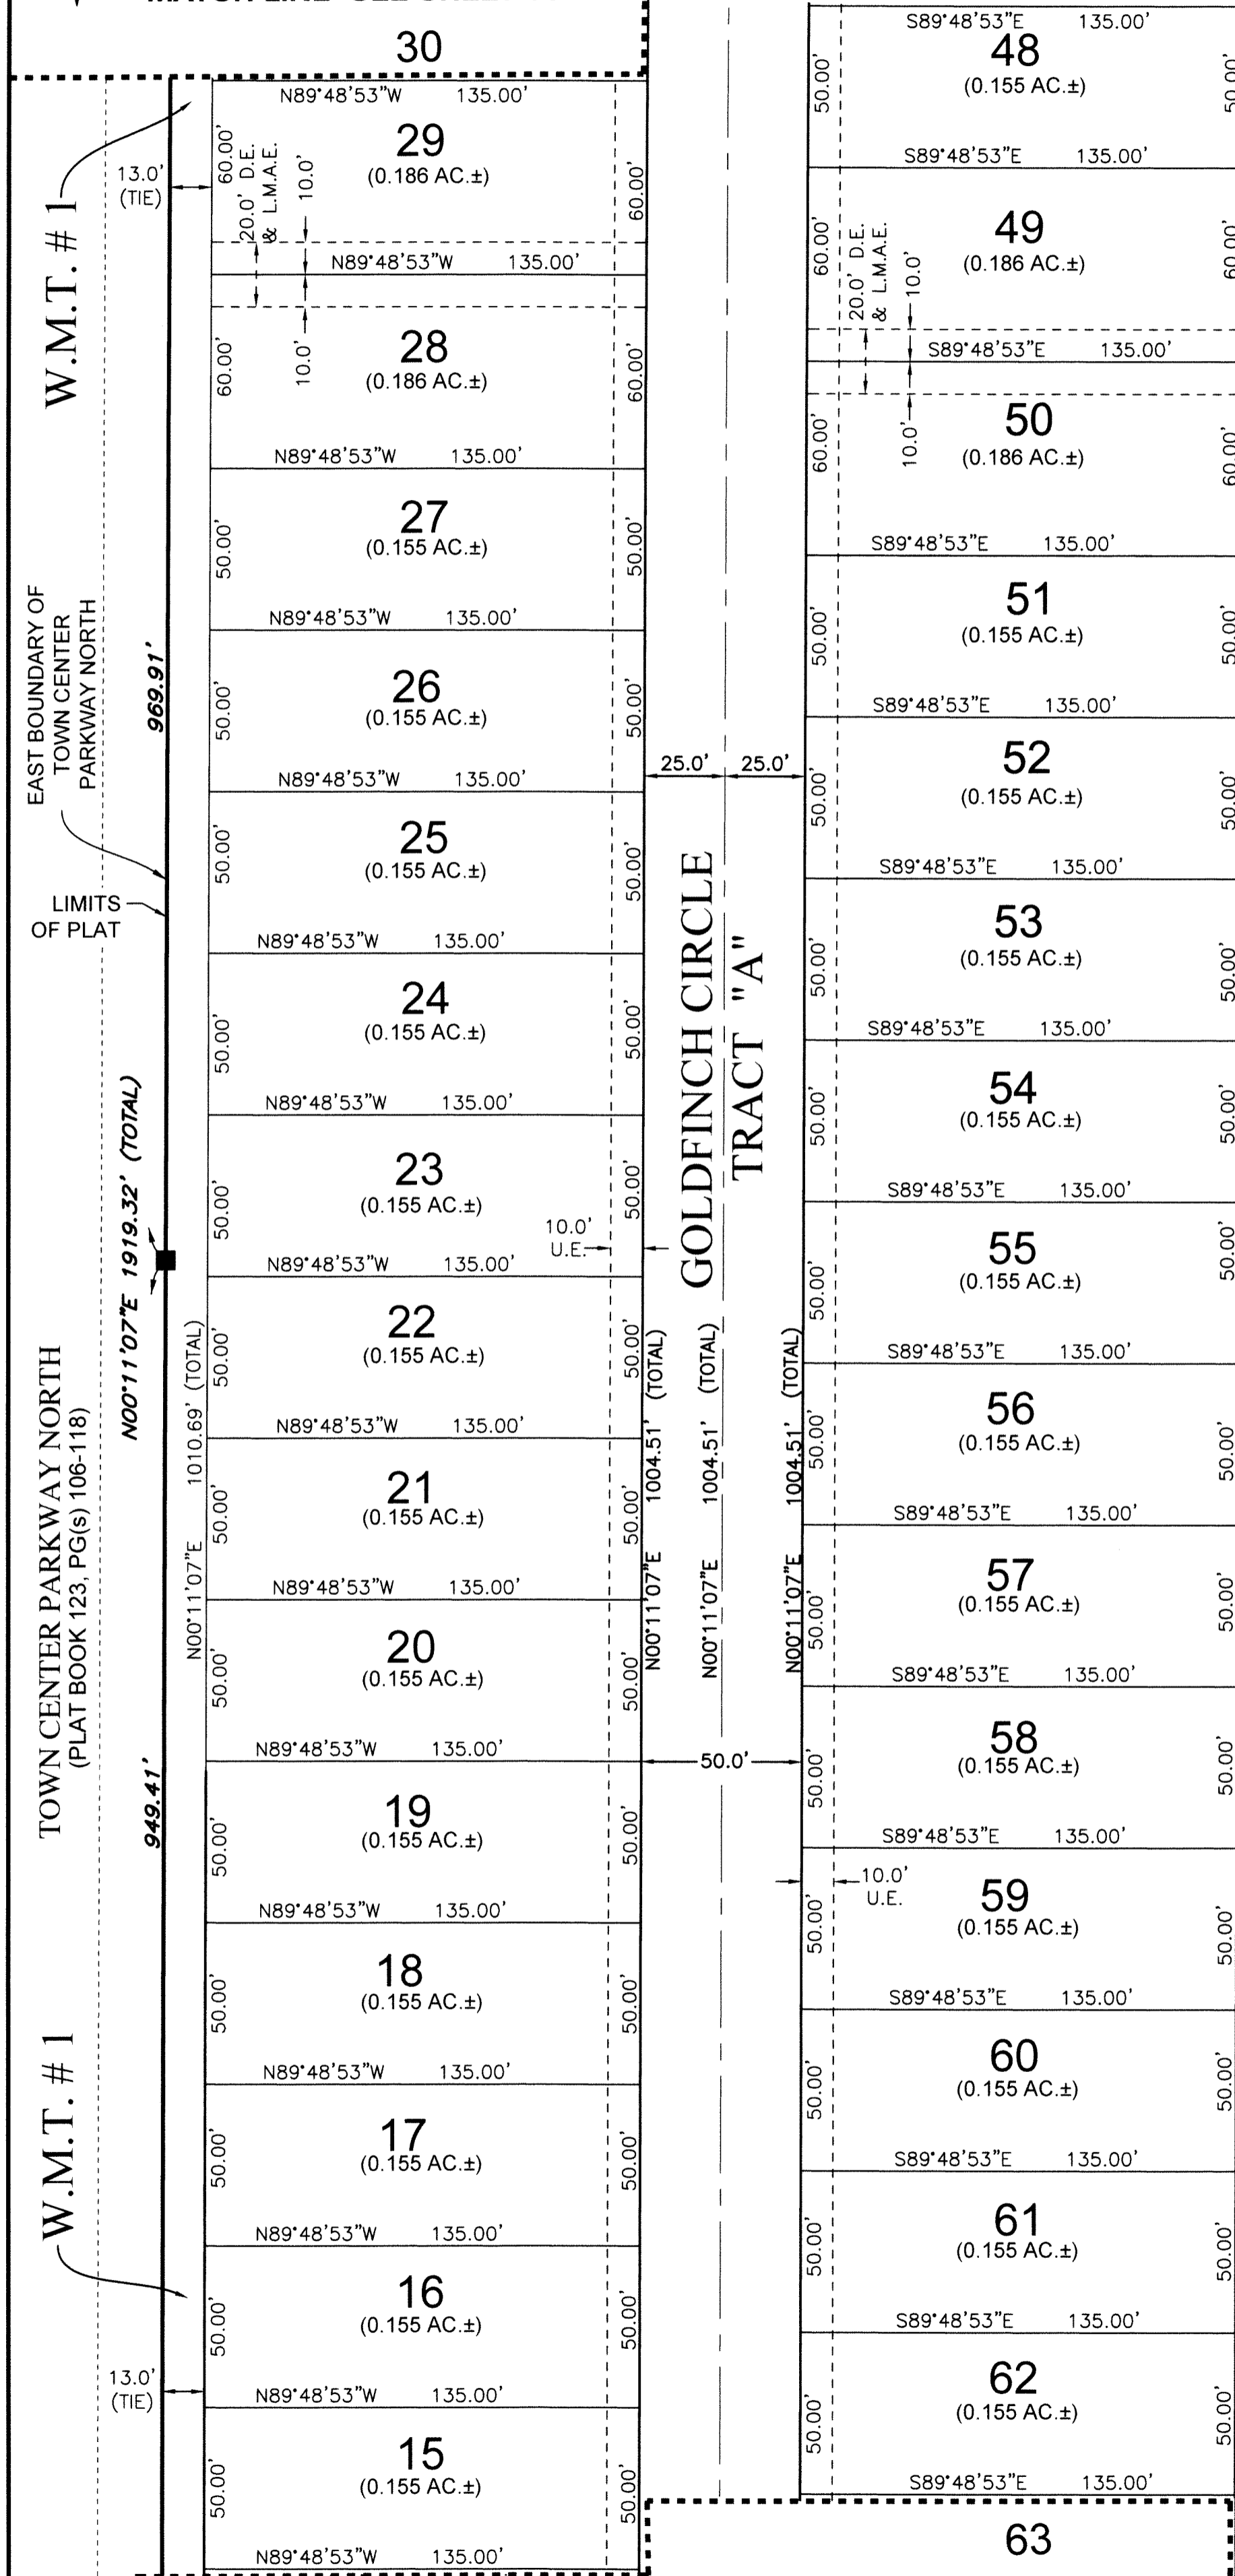

LEGEND

- P.B. --- PLAT BOOK
- D.B. --- DEED BOOK
- PG./PG(S) --- PAGE(S)
- W.M.T. --- WATER MANAGEMENT TRACT
- O.S.T. --- OPEN SPACE TRACT
- R.P.E. --- RURAL PARKWAY EASEMENT
- P.B.C. --- PALM BEACH COUNTY
- U.E. --- UTILITY EASEMENT
- D.E. --- DRAINAGE EASEMENT
- L.M.E. --- LAKE MAINTENANCE EASEMENT
- L.M.A.E. --- LAKE MAINTENANCE ACCESS EASEMENT
- R --- RADIUS
- L --- ARCH LENGTH
- Δ --- DELTA ANGLE
- CB --- CHORD BEARING
- C --- CHORD
- 6-43-41 --- SECTION-TOWNSHIP-RANGE
- --- FOUND PERMANENT REFERENCE MONUMENT
- --- SET PERMANENT REFERENCE MONUMENT
- --- PERMANENT CONTROL POINT
- P.C. --- POINT OF CURVATURE
- P.T. --- POINT OF TANGENCY
- R/W --- RIGHT-OF-WAY