


THIS INSTRUMENT WAS PREPARED BY
 RONNIE L. FURNISS, PSM
 OF
CAULFIELD and WHEELER, INC.
 ENGINEERS - PLANNERS - SURVEYORS
 7900 GLADES ROAD, SUITE 100
 BOCA RATON, FLORIDA 33434 - (561)392-1991

DELRAY SQUARE I

A REPLAT OF ALL OF TRACT 2 AND TRACT 5 OF THE PLAT OF DELRAY SQUARE II, ACCORDING TO THE PLAT THEREOF AS RECORDED IN PLAT BOOK 82, PAGES 63 THROUGH 64, OF THE PUBLIC RECORDS OF PALM BEACH COUNTY, TOGETHER WITH A PARCEL OF LAND IN THE NORTHWEST 1/4 OF THE SOUTHWEST 1/4 OF SECTION 13, TOWNSHIP 46 SOUTH, RANGE 42 EAST, CITY OF DELRAY BEACH, PALM BEACH COUNTY, FLORIDA,

166



SHEET 2 OF 4

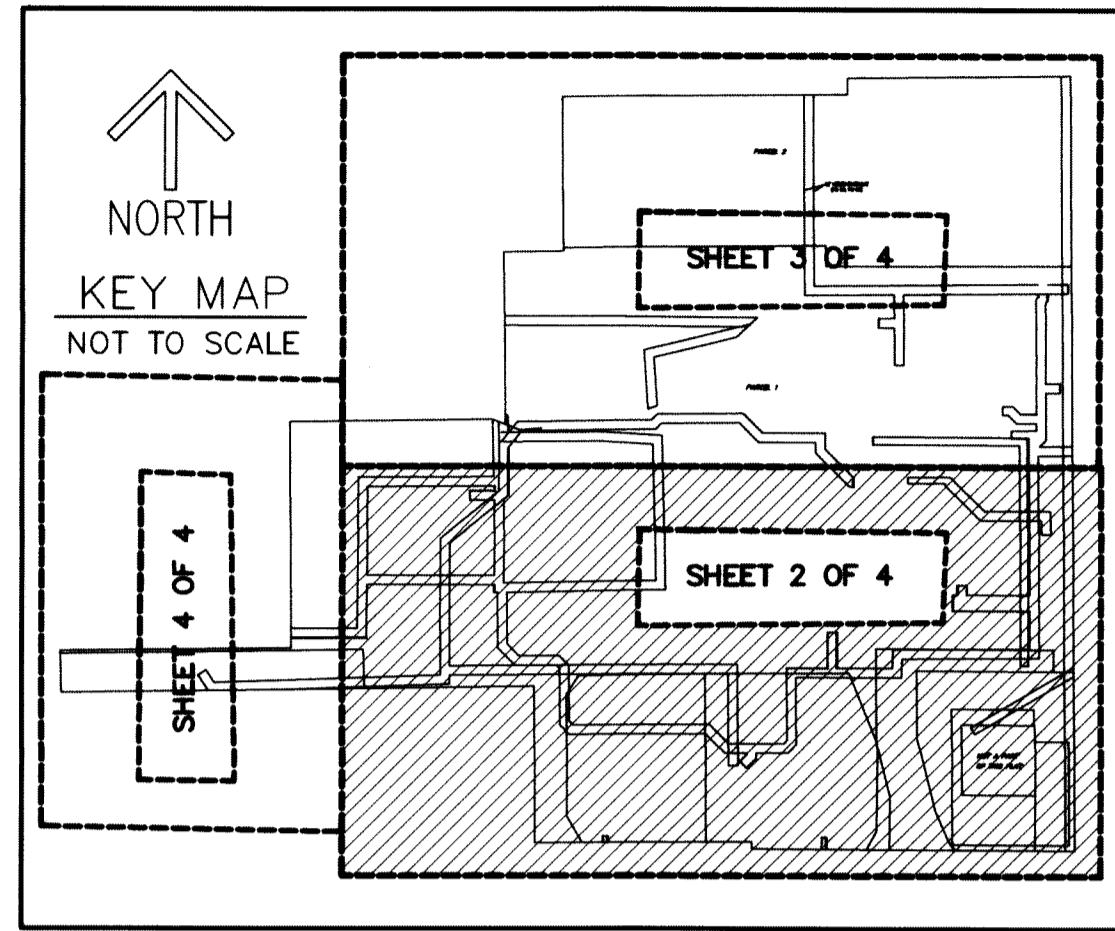

KEY MAP
NOT TO SCALE

TABULAR DATA

NAME	SQUARE FEET	ACRES
PARCEL 1	560,698	12.8719
PARCEL 2	141,030	3.2376
PARCEL 3	47,345	1.0869
PARCEL 4	37,764	0.8669
TOTAL	786,837	18.0633

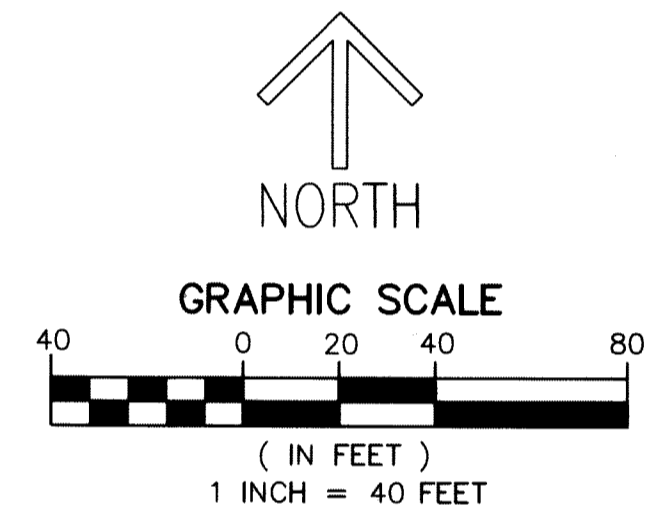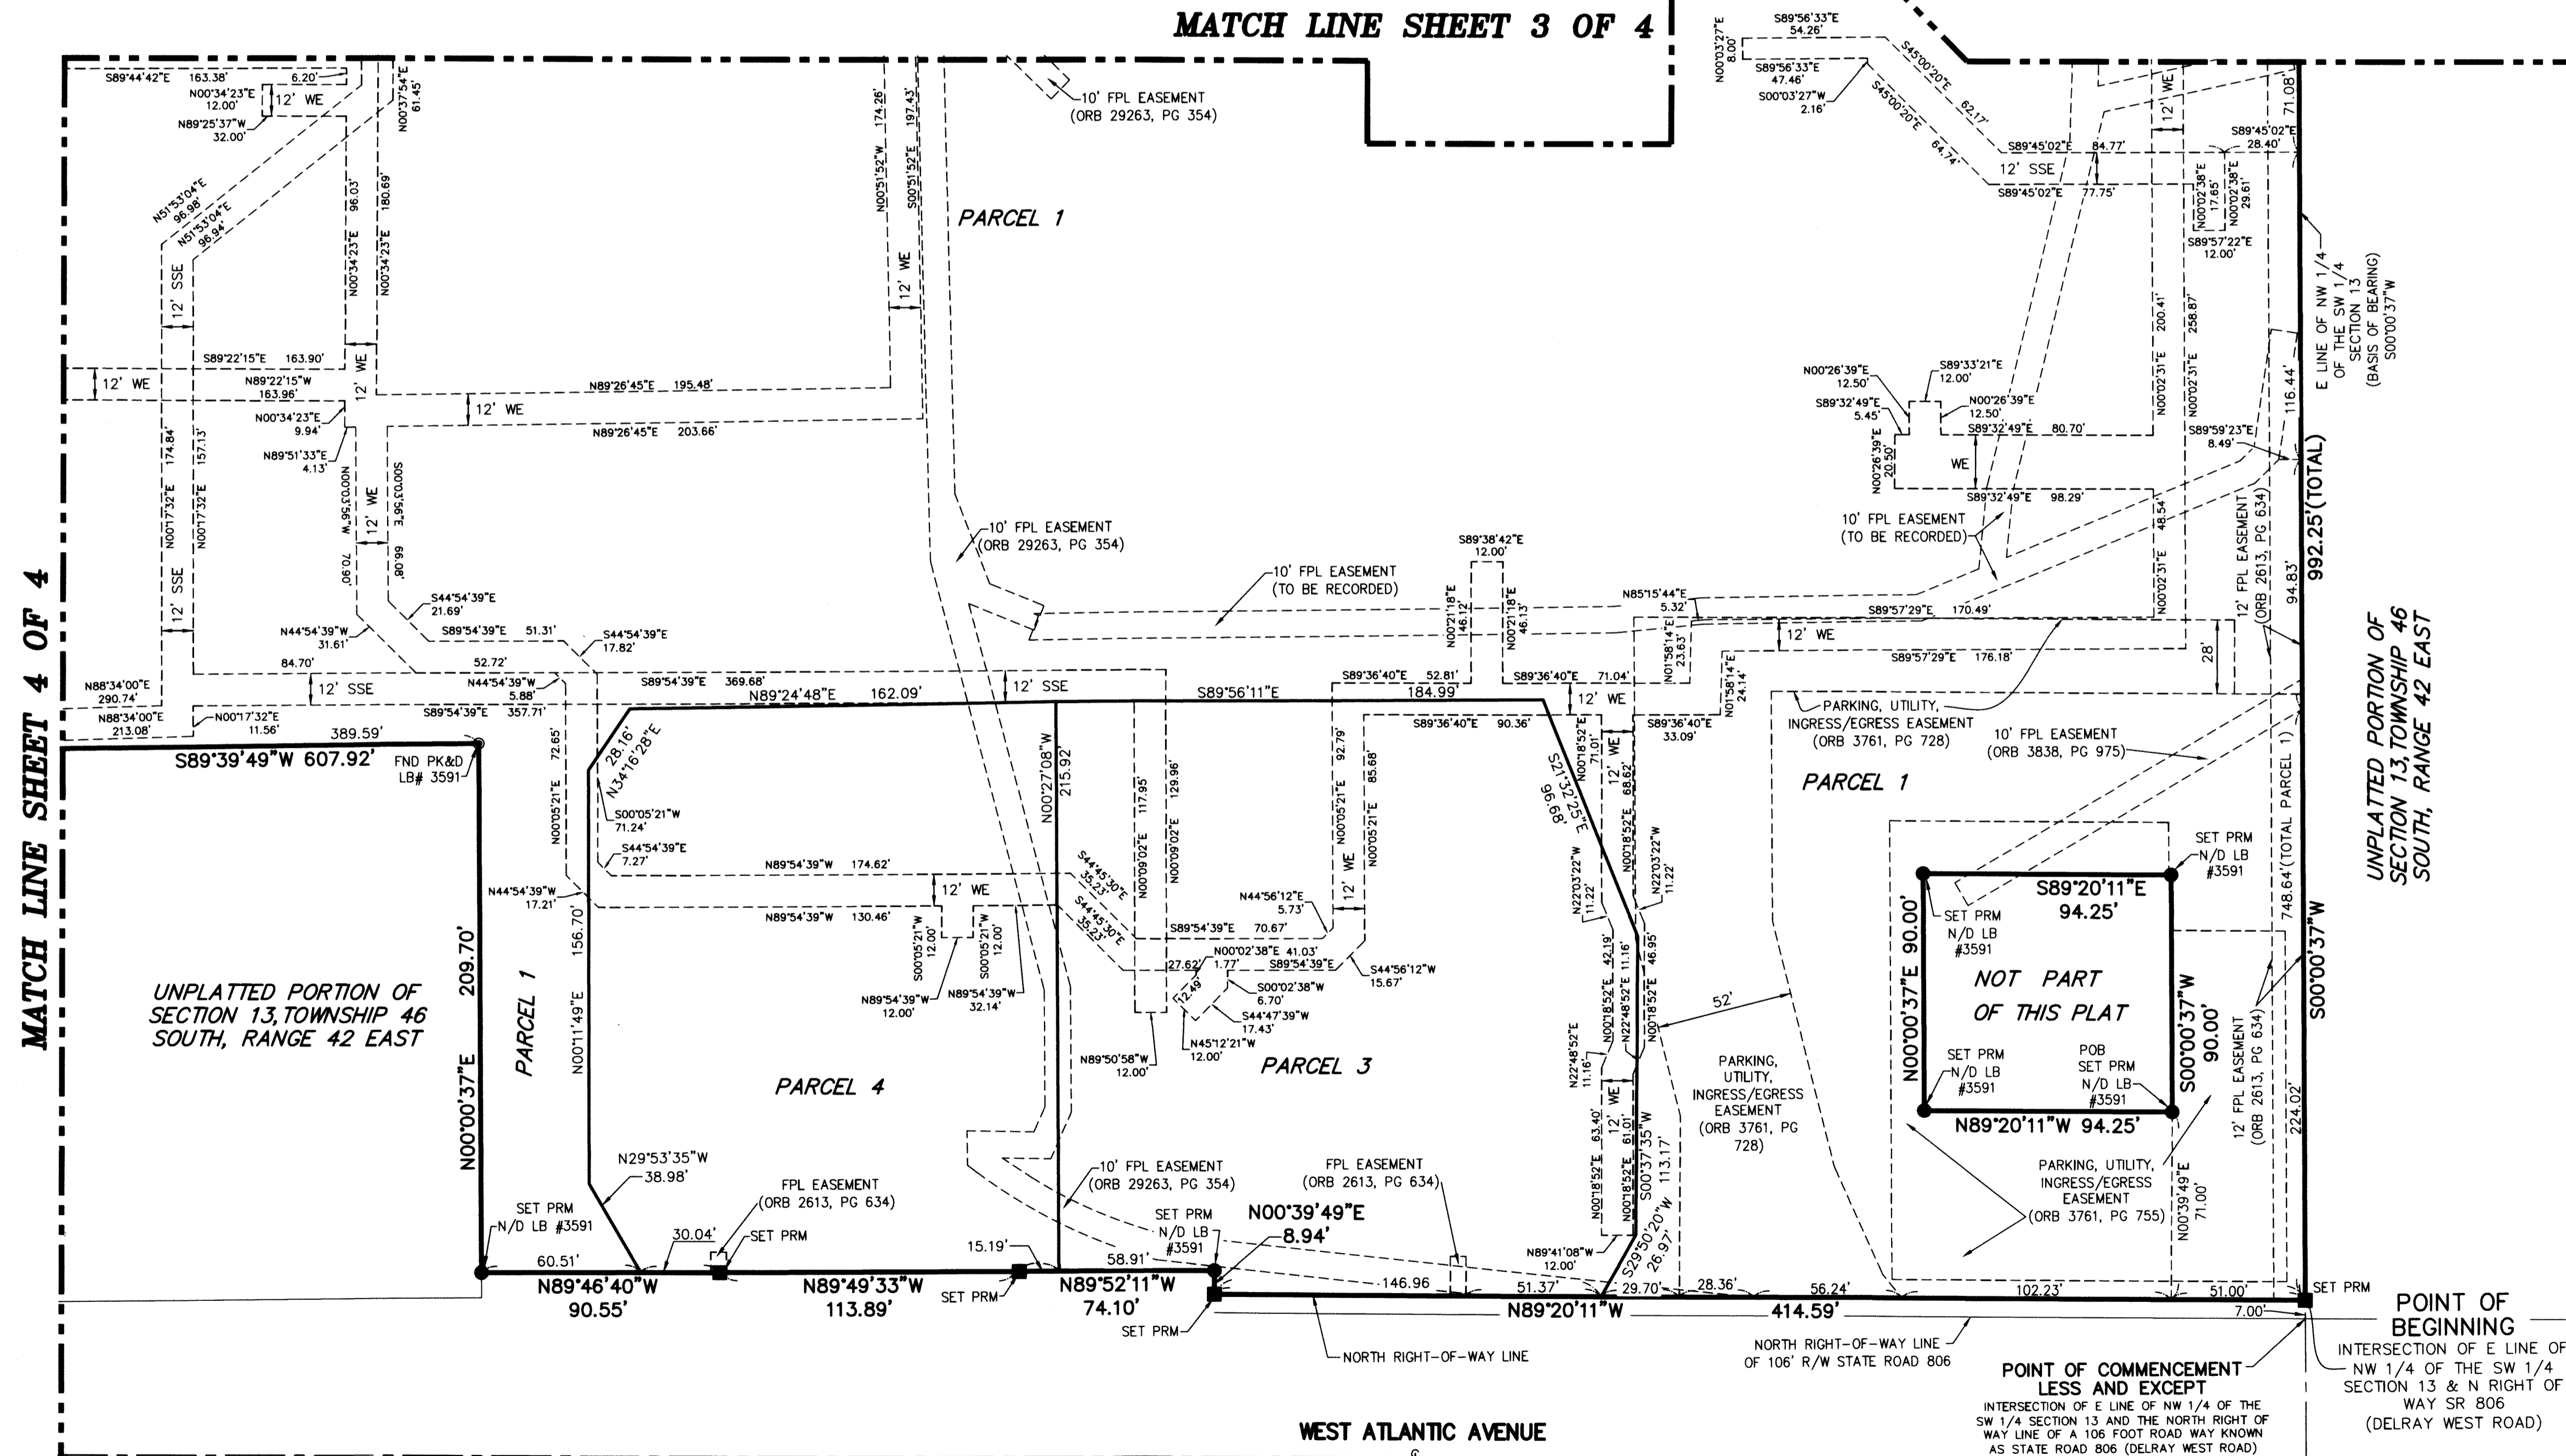

SURVEY NOTES:

- IN THOSE CASES WHERE EASEMENTS OF DIFFERENT TYPES CROSS OR OTHERWISE COINCIDE, DRAINAGE EASEMENTS SHALL HAVE FIRST PRIORITY, UTILITY EASEMENTS SHALL HAVE SECOND PRIORITY, ACCESS EASEMENTS SHALL HAVE THIRD PRIORITY, AND ALL OTHER EASEMENTS SHALL BE SUBORDINATE TO THESE WITH THEIR PRIORITIES BEING DETERMINED BY USE RIGHTS GRANTED.
- BUILDING SETBACK LINES SHALL BE AS REQUIRED BY CURRENT DELRAY BEACH CITY ZONING REGULATIONS.
- THERE SHALL BE NO BUILDINGS OR ANY KIND OF CONSTRUCTION PLACED ON WATER, SEWER OR DRAINAGE EASEMENTS. NO STRUCTURES SHALL BE PLACED WITHIN A HORIZONTAL DISTANCE OF 10 FEET FROM ANY EXISTING OR PROPOSED CITY OF DELRAY BEACH MAINTAINED WATER, SEWER OR DRAINAGE FACILITIES. CONSTRUCTION OR LANDSCAPING UPON MAINTENANCE OR MAINTENANCE ACCESS EASEMENTS MUST BE IN CONFORMANCE WITH ALL BUILDING AND ZONING CODES AND/OR ORDINANCES OF THE CITY OF DELRAY BEACH.
- THERE SHALL BE NO TREES OR SHRUBS PLACED ON UTILITY EASEMENTS WHICH ARE PROVIDED FOR WATER AND SEWER USE OR UPON DRAINAGE EASEMENTS. LANDSCAPING ON OTHER UTILITY EASEMENTS SHALL BE ALLOWED ONLY AFTER CONSENT OF ALL THE UTILITY COMPANIES OCCUPYING SAME.
- THERE MAY BE ADDITIONAL RESTRICTIONS THAT ARE NOT RECORDED ON THIS PLAT THAT MAY BE FOUND IN THE PUBLIC RECORDS OF PALM BEACH COUNTY, FLORIDA.
- THE CITY OF DELRAY BEACH IS HEREBY GRANTED THE RIGHT OF ACCESS FOR EMERGENCY AND MAINTENANCE PURPOSES.
- BEARINGS SHOWN HEREON ARE RELATIVE TO THE EAST LINE OF NW 1/4 OF THE SW 1/4 SECTION 13, PALM BEACH COUNTY, FLORIDA, ASSUMED TO BEAR S.00°00'37"E.
- PRM - INDICATES SET 4" x 4" x 24" PERMANENT REFERENCE MONUMENT MARKED NO. LB 3591.
- PRM-INDICATES SET NAIL DISK MARKED NO. LB 3591.
- SF - DENOTES SQUARE FEET
- CL - DENOTES CENTERLINE
- ORB - DENOTES OFFICIAL RECORD BOOK
- AC - DENOTES ACRES
- LB - LICENSED BUSINESS
- ALL RECORDING REFERENCES ARE RECORDED IN THE PUBLIC RECORDS OF PALM BEACH COUNTY, FLORIDA
- DE - DRAINAGE EASEMENT
- N/D - NAIL & SURVEY DISC
- FPL - FLORIDA POWER & LIGHT
- PG - PAGE
- SR - STATE ROAD
- PB - PLAT BOOK
- WE - WATER EASEMENT
- SSE - SANITARY SEWER EASEMENT
- POB - POINT OF BEGINNING
- POC - POINT OF COMMENCEMENT

"NOTICE" THIS PLAT, AS RECORDED IN ITS GRAPHIC FORM, IS THE OFFICIAL DEPICTION OF THE SUBDIVIDED LANDS DESCRIBED HEREIN AND WILL IN NO CIRCUMSTANCES BE SUPPLANTED IN AUTHORITY BY ANY OTHER GRAPHIC OR DIGITAL FORM OF THE PLAT. THERE MAY BE ADDITIONAL RESTRICTIONS THAT ARE NOT RECORDED ON THIS PLAT THAT MAY BE FOUND IN THE PUBLIC RECORDS OF PALM BEACH COUNTY.