

# AVENIR CLUBHOUSE



A PLANNED UNIT DEVELOPMENT  
 BEING A REPLAT OF A PORTION OF AVENIR, PARCEL "A-2",  
 AS RECORDED IN PLAT BOOK 127, PAGES 85 THROUGH 109 OF  
 THE PUBLIC RECORDS OF PALM BEACH COUNTY, FLORIDA,  
 LYING IN THE SECTION 14 AND 15,  
 TOWNSHIP 42 SOUTH, RANGE 41 EAST,  
 CITY OF PALM BEACH GARDENS, PALM BEACH COUNTY, FLORIDA.

THIS INSTRUMENT PREPARED BY  
 RONNIE L. FURNISS  
 OF  
**CAULFIELD and WHEELER, INC.**  
 SURVEYORS - ENGINEERS - PLANNERS  
 7900 GLADES ROAD, SUITE 100  
 BOCA RATON, FLORIDA 33434 - (561)392-1991  
 CERTIFICATE OF AUTHORIZATION NO. LB3591

116

AVENIR  
 PARCEL "E/G"  
 (PB 127, PG. 85)

SHEET 2 OF 2

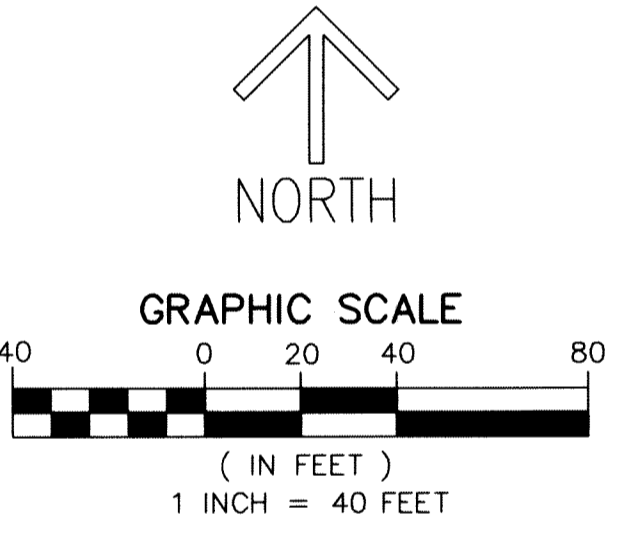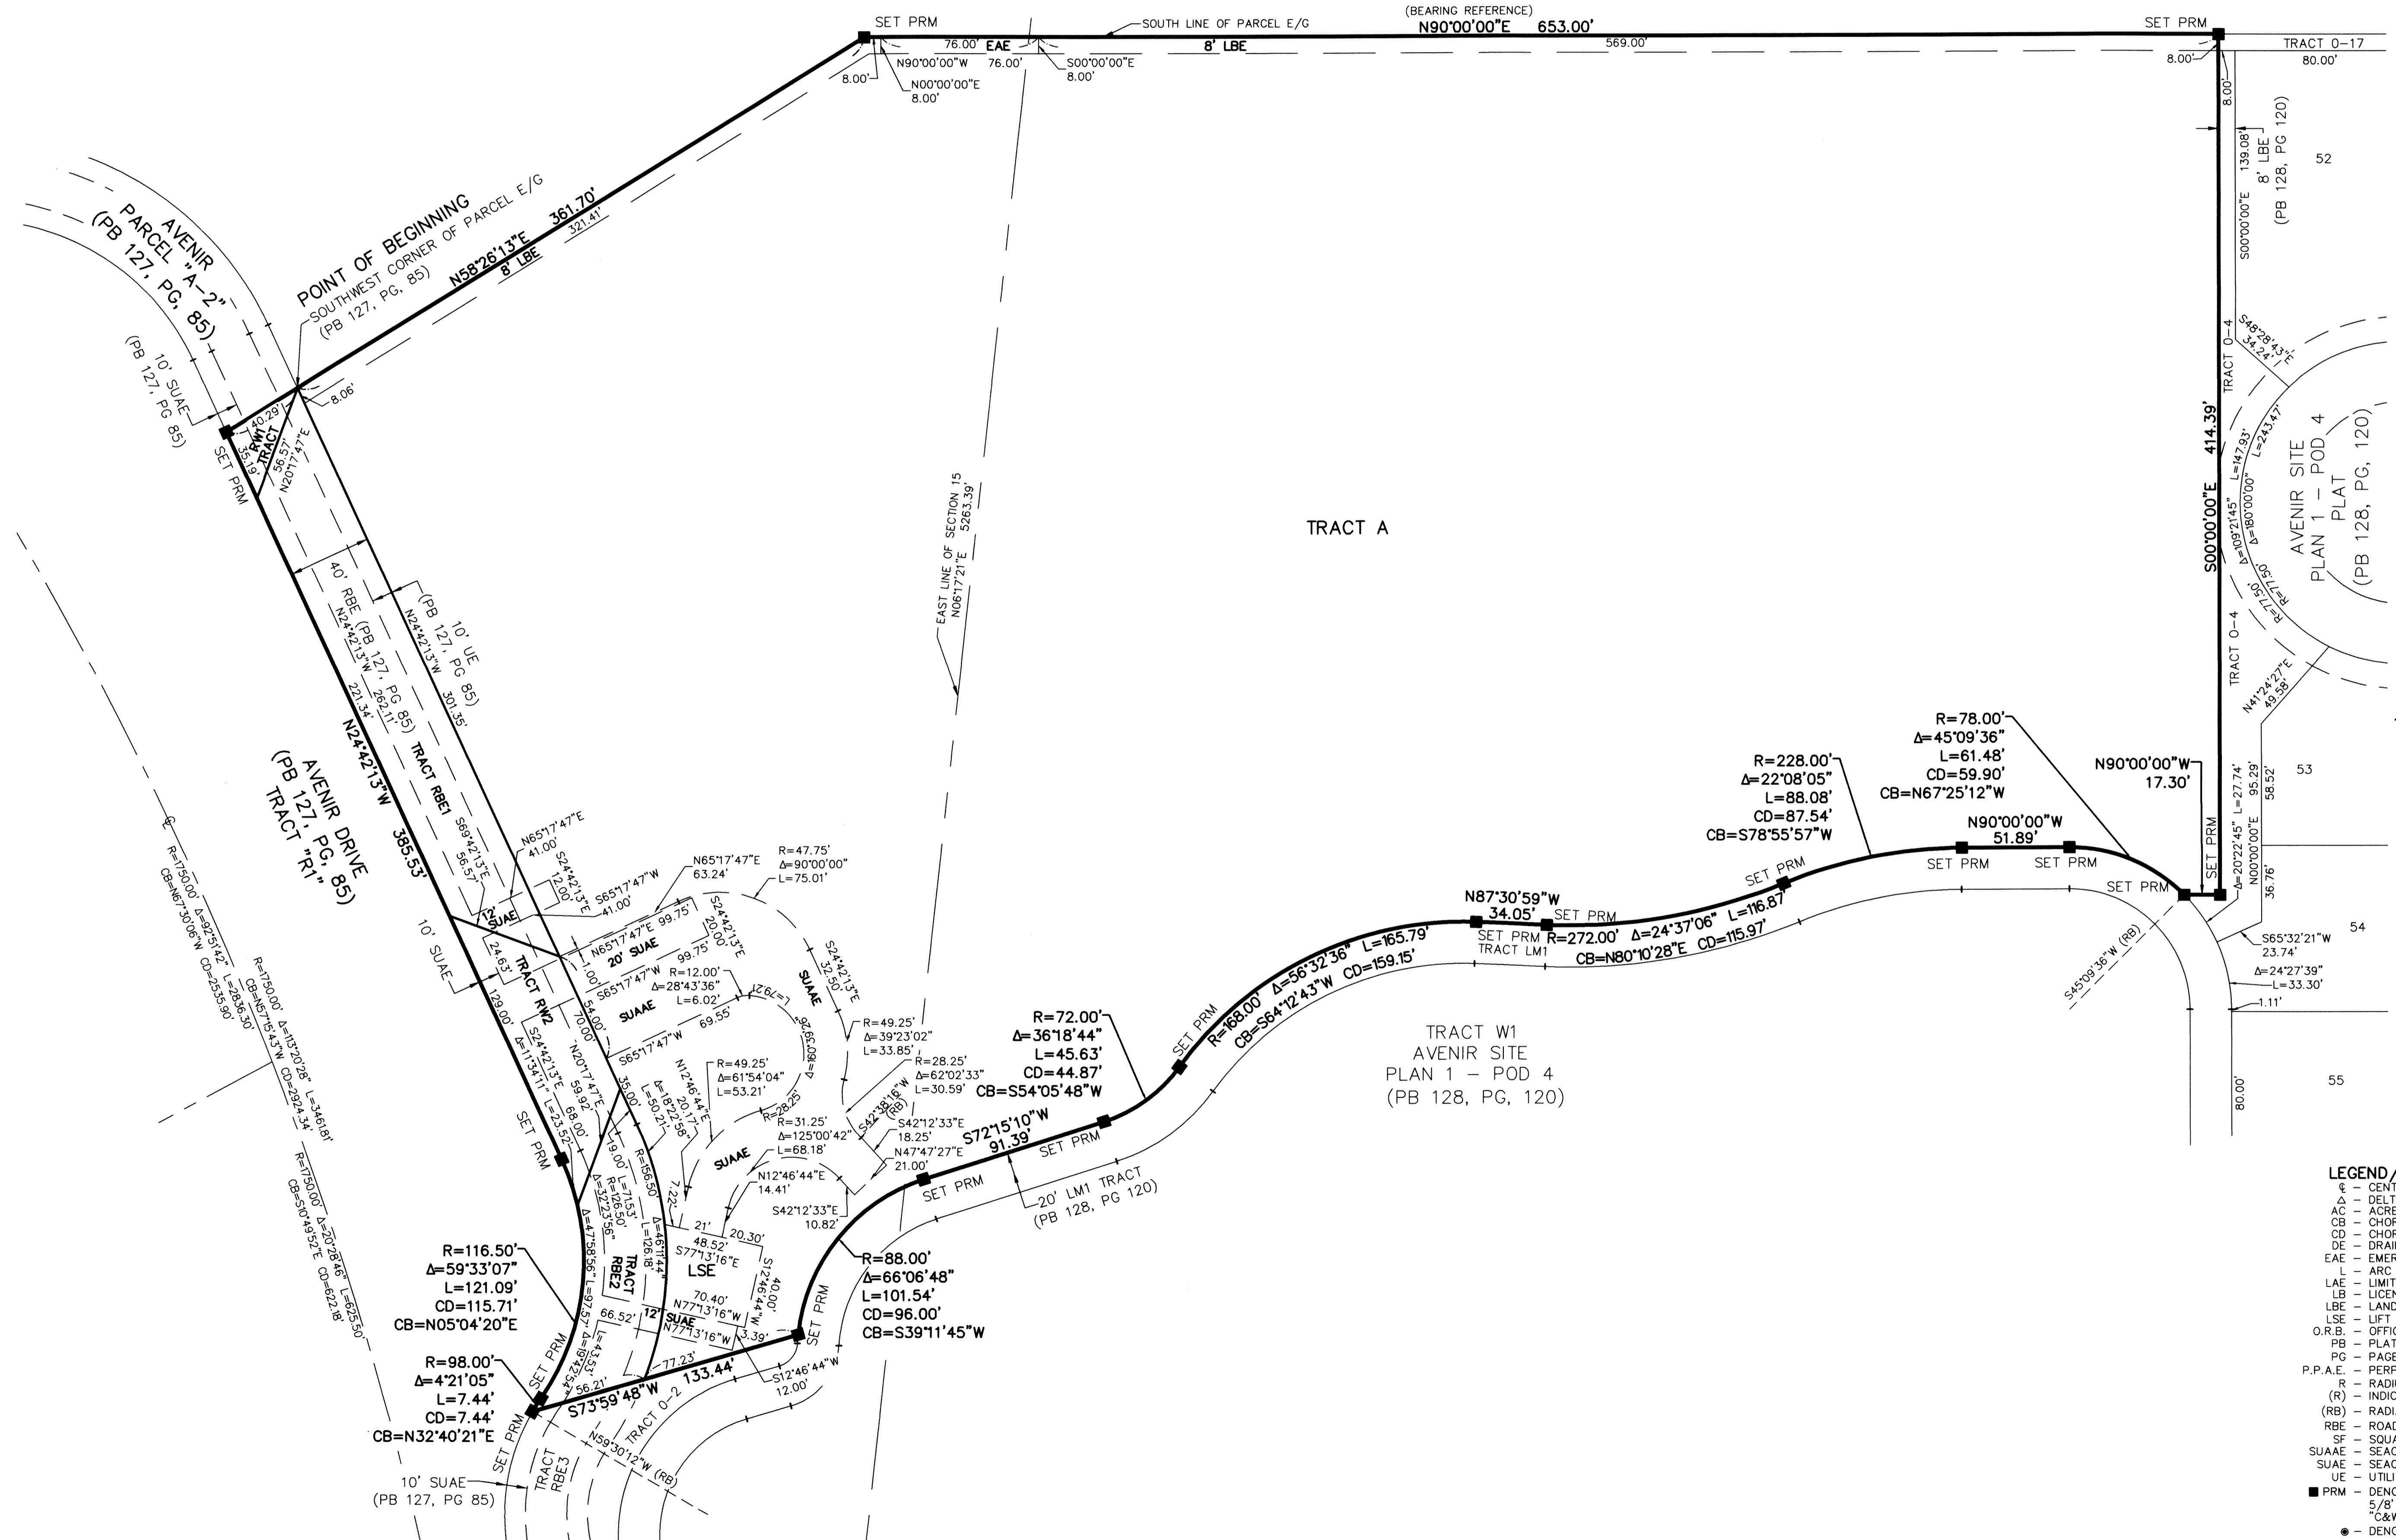

- LEGEND/ABBREVIATIONS**
- CL - CENTERLINE
  - Δ - DELTA (CENTRAL ANGLE)
  - AC - ACRES
  - CB - CHORD BEARING
  - CD - CHORD DISTANCE
  - DE - DRAINAGE EASEMENT
  - EAE - EMERGENCY ACCESS EASEMENT
  - L - ARC LENGTH
  - LAE - LIMITED ACCESS EASEMENT
  - LB - LICENSED BUSINESS
  - LBE - LANDSCAPE BUFFER EASEMENT
  - LSE - LIFT STATION EASEMENT
  - O.R.B. - OFFICIAL RECORD BOOK
  - PB - PLAT BOOK
  - PG - PAGE
  - P.P.A.E. - PERPETUAL PUBLIC ACCESS EASEMENT
  - R - RADIUS
  - (R) - INDICATES RADIAL LINE
  - (RB) - RADIAL BEARING
  - RBE - ROADWAY BUFFER EASEMENT
  - SF - SQUARE FEET
  - SUA.E. - SEACOAST UTILITY AUTHORITY ACCESS EASEMENT
  - SUA.U. - SEACOAST UTILITY AUTHORITY EASEMENT
  - UE - UTILITY EASEMENT
  - - DENOTES PERMANENT REFERENCE MONUMENT  
 5/8" IRON ROD WITH CAP STAMPED  
 "C&W PRM LB 3591"
  - - DENOTES PERMANENT CONTROL POINT