


PLAT NO. 8 EASTPOINTE COUNTRY CLUB

(A PLANNED UNIT DEVELOPMENT)
IN SECTION 27, TOWNSHIP 41 SOUTH, RANGE 42 EAST
PALM BEACH COUNTY, FLORIDA
IN 8 SHEETS SHEET NO. 6

16

STATE OF FLORIDA
COUNTY OF PALM BEACH
This Plat was filed for record at
this day of _____, 1978,
and duly recorded in Plat Book No.
_____ on page _____
JOHN B. DUNKLE, Clerk Circuit Court
By _____ D.C.

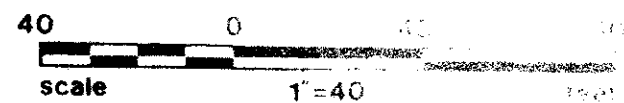


SEE SHEET NO. 8

OPEN SPACE

SEE SHEET NO. 8

SEE SHEET NO. 7

SEE SHEET NO. 4

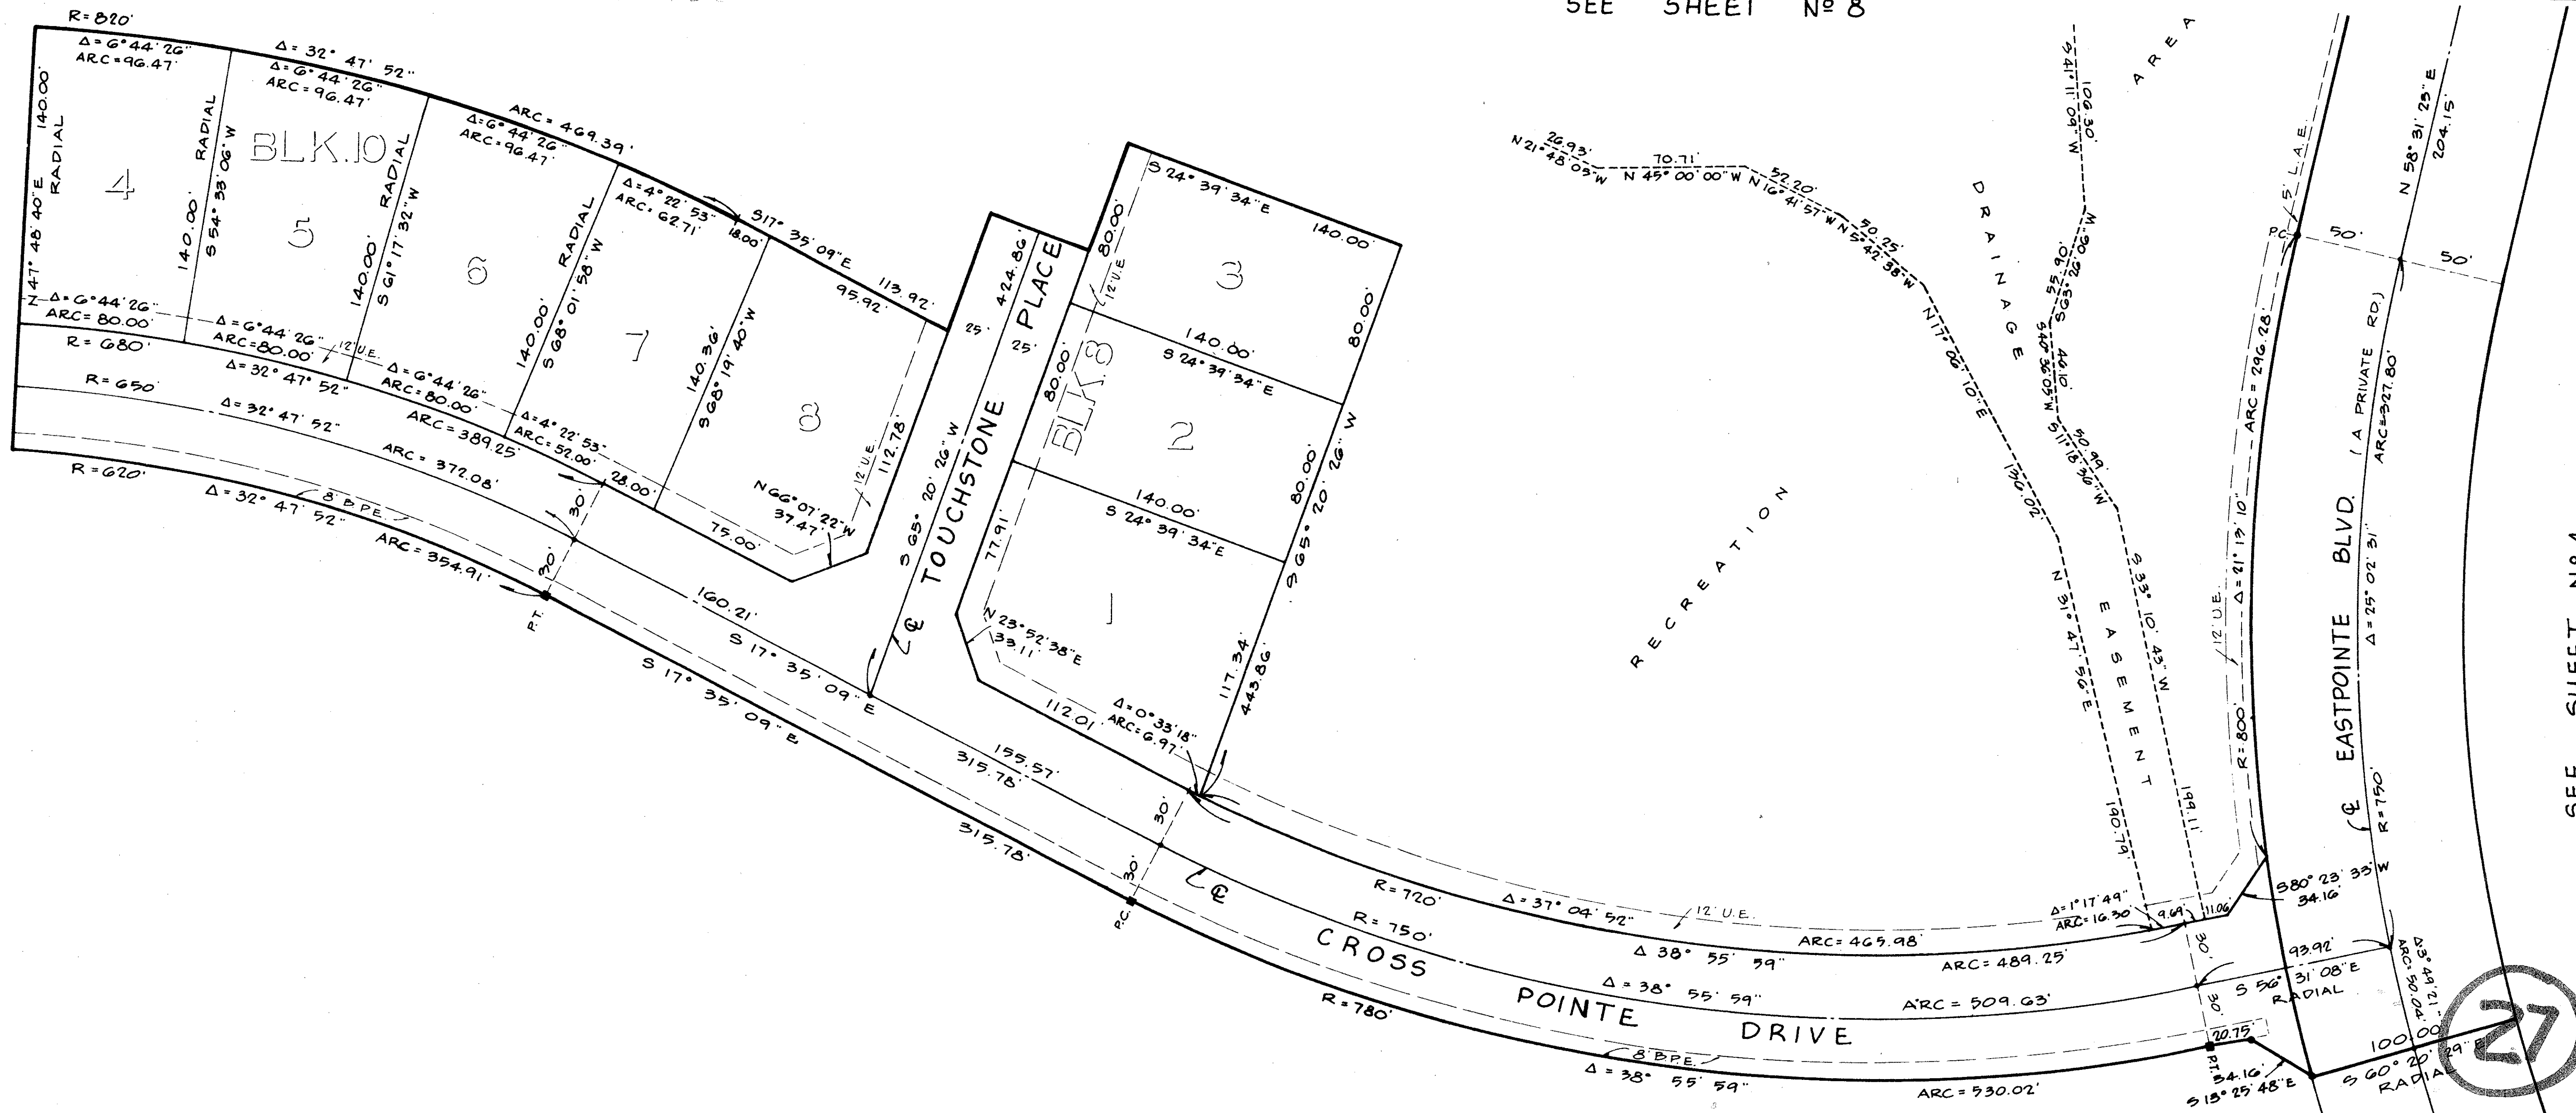

EASTPOINTE COUNTRY CLUB

27/41/42

36/16

0238-315