
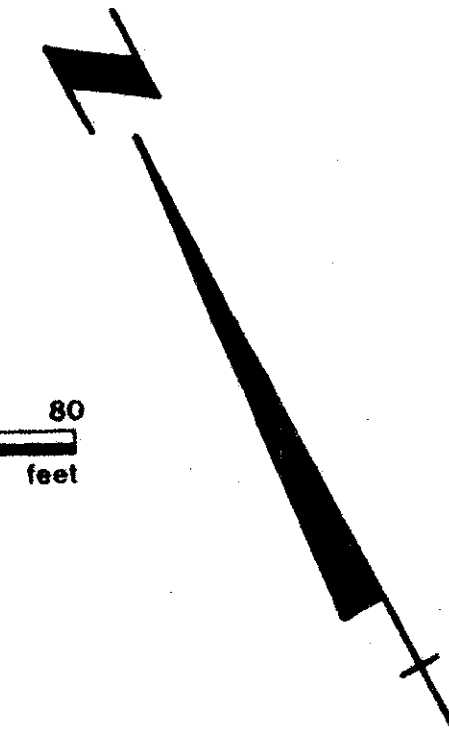


# PLAT NO. 8 EASTPOINTE COUNTRY CLUB


(A PLANNED UNIT DEVELOPMENT)  
IN SECTION 27, TOWNSHIP 41 SOUTH, RANGE 42 EAST  
PALM BEACH COUNTY, FLORIDA  
IN 8 SHEETS SHEET NO. 8

18

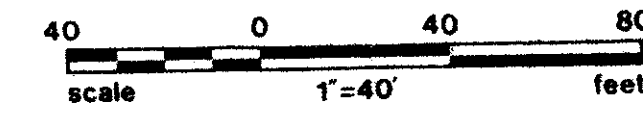

STATE OF FLORIDA  
COUNTY OF PALM BEACH  
This Plat was filed for record at  
this day of \_\_\_\_\_, 1978,  
and duly recorded in Plat Book No. \_\_\_\_\_  
on page \_\_\_\_\_  
JOHN B. DUNKLE, Clerk Circuit Court  
By \_\_\_\_\_ D.C.

SEE SHEET NO. 7

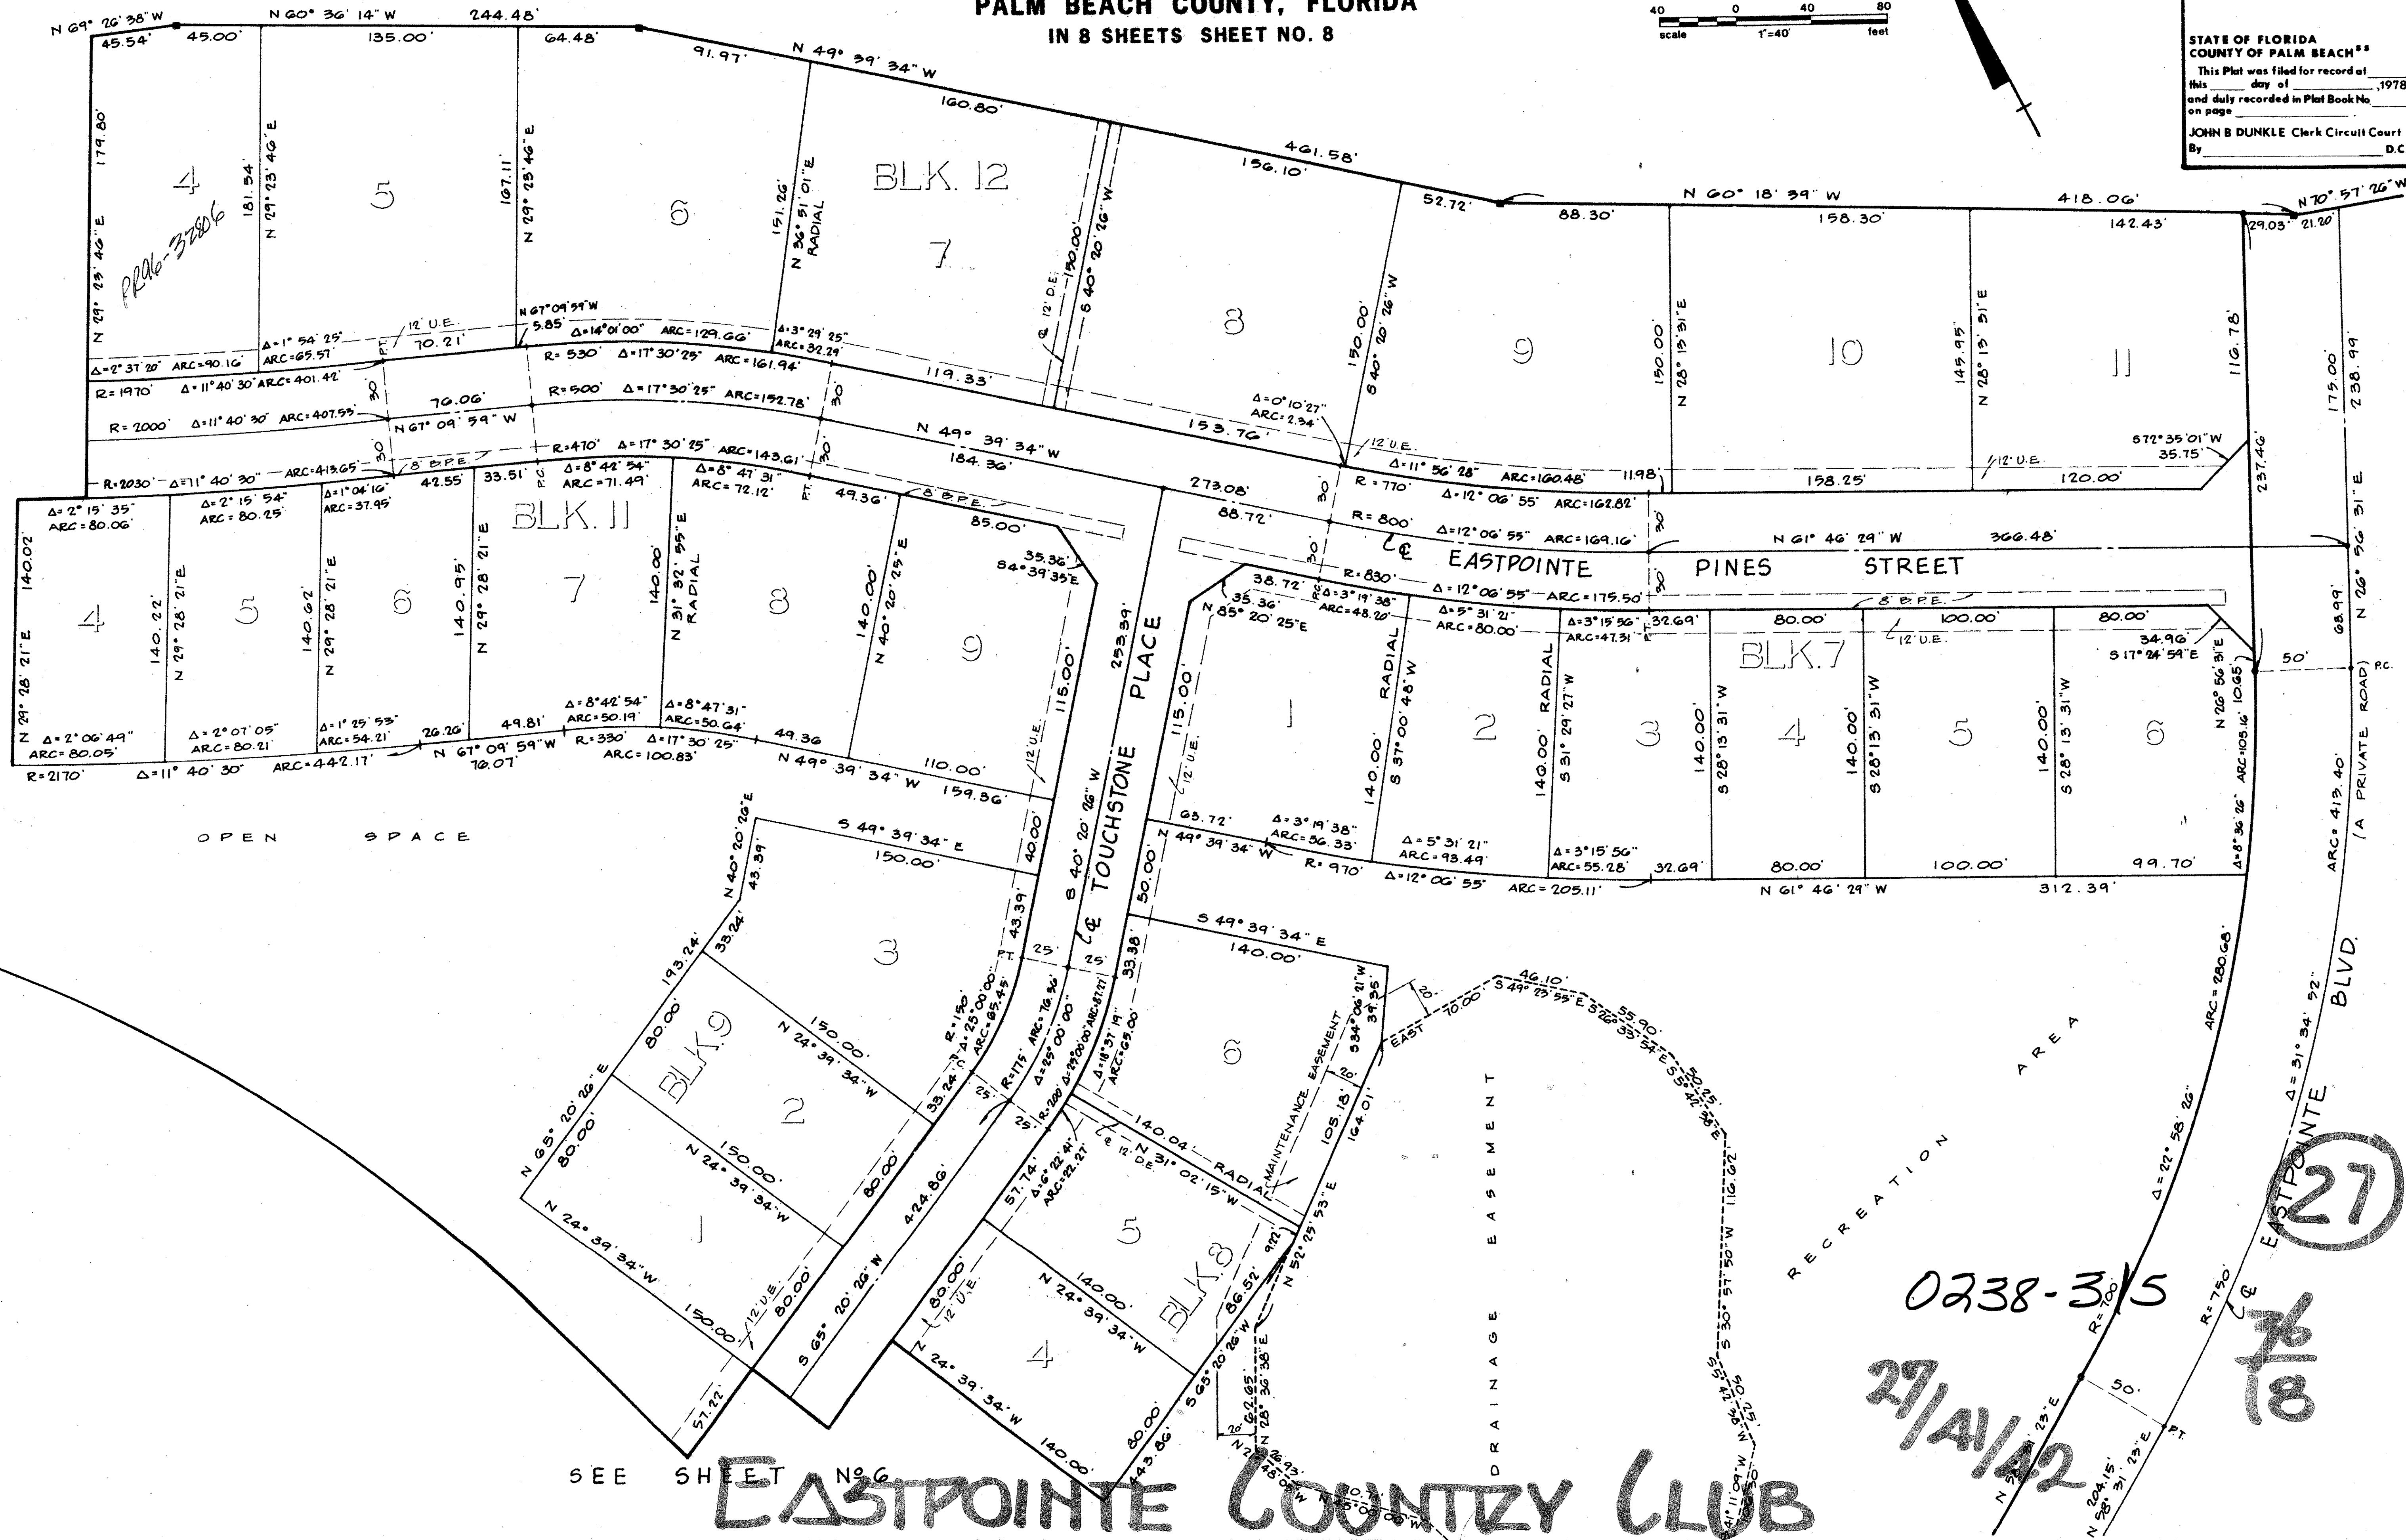

SEE SHEET NO. 6

# EASTPOINTE COUNTRY CLUB