

SEC. 15-46-42  
SEC. 14-46-42

ROAD

RANCH


CLAIR

EL


CL

EL

ROAD

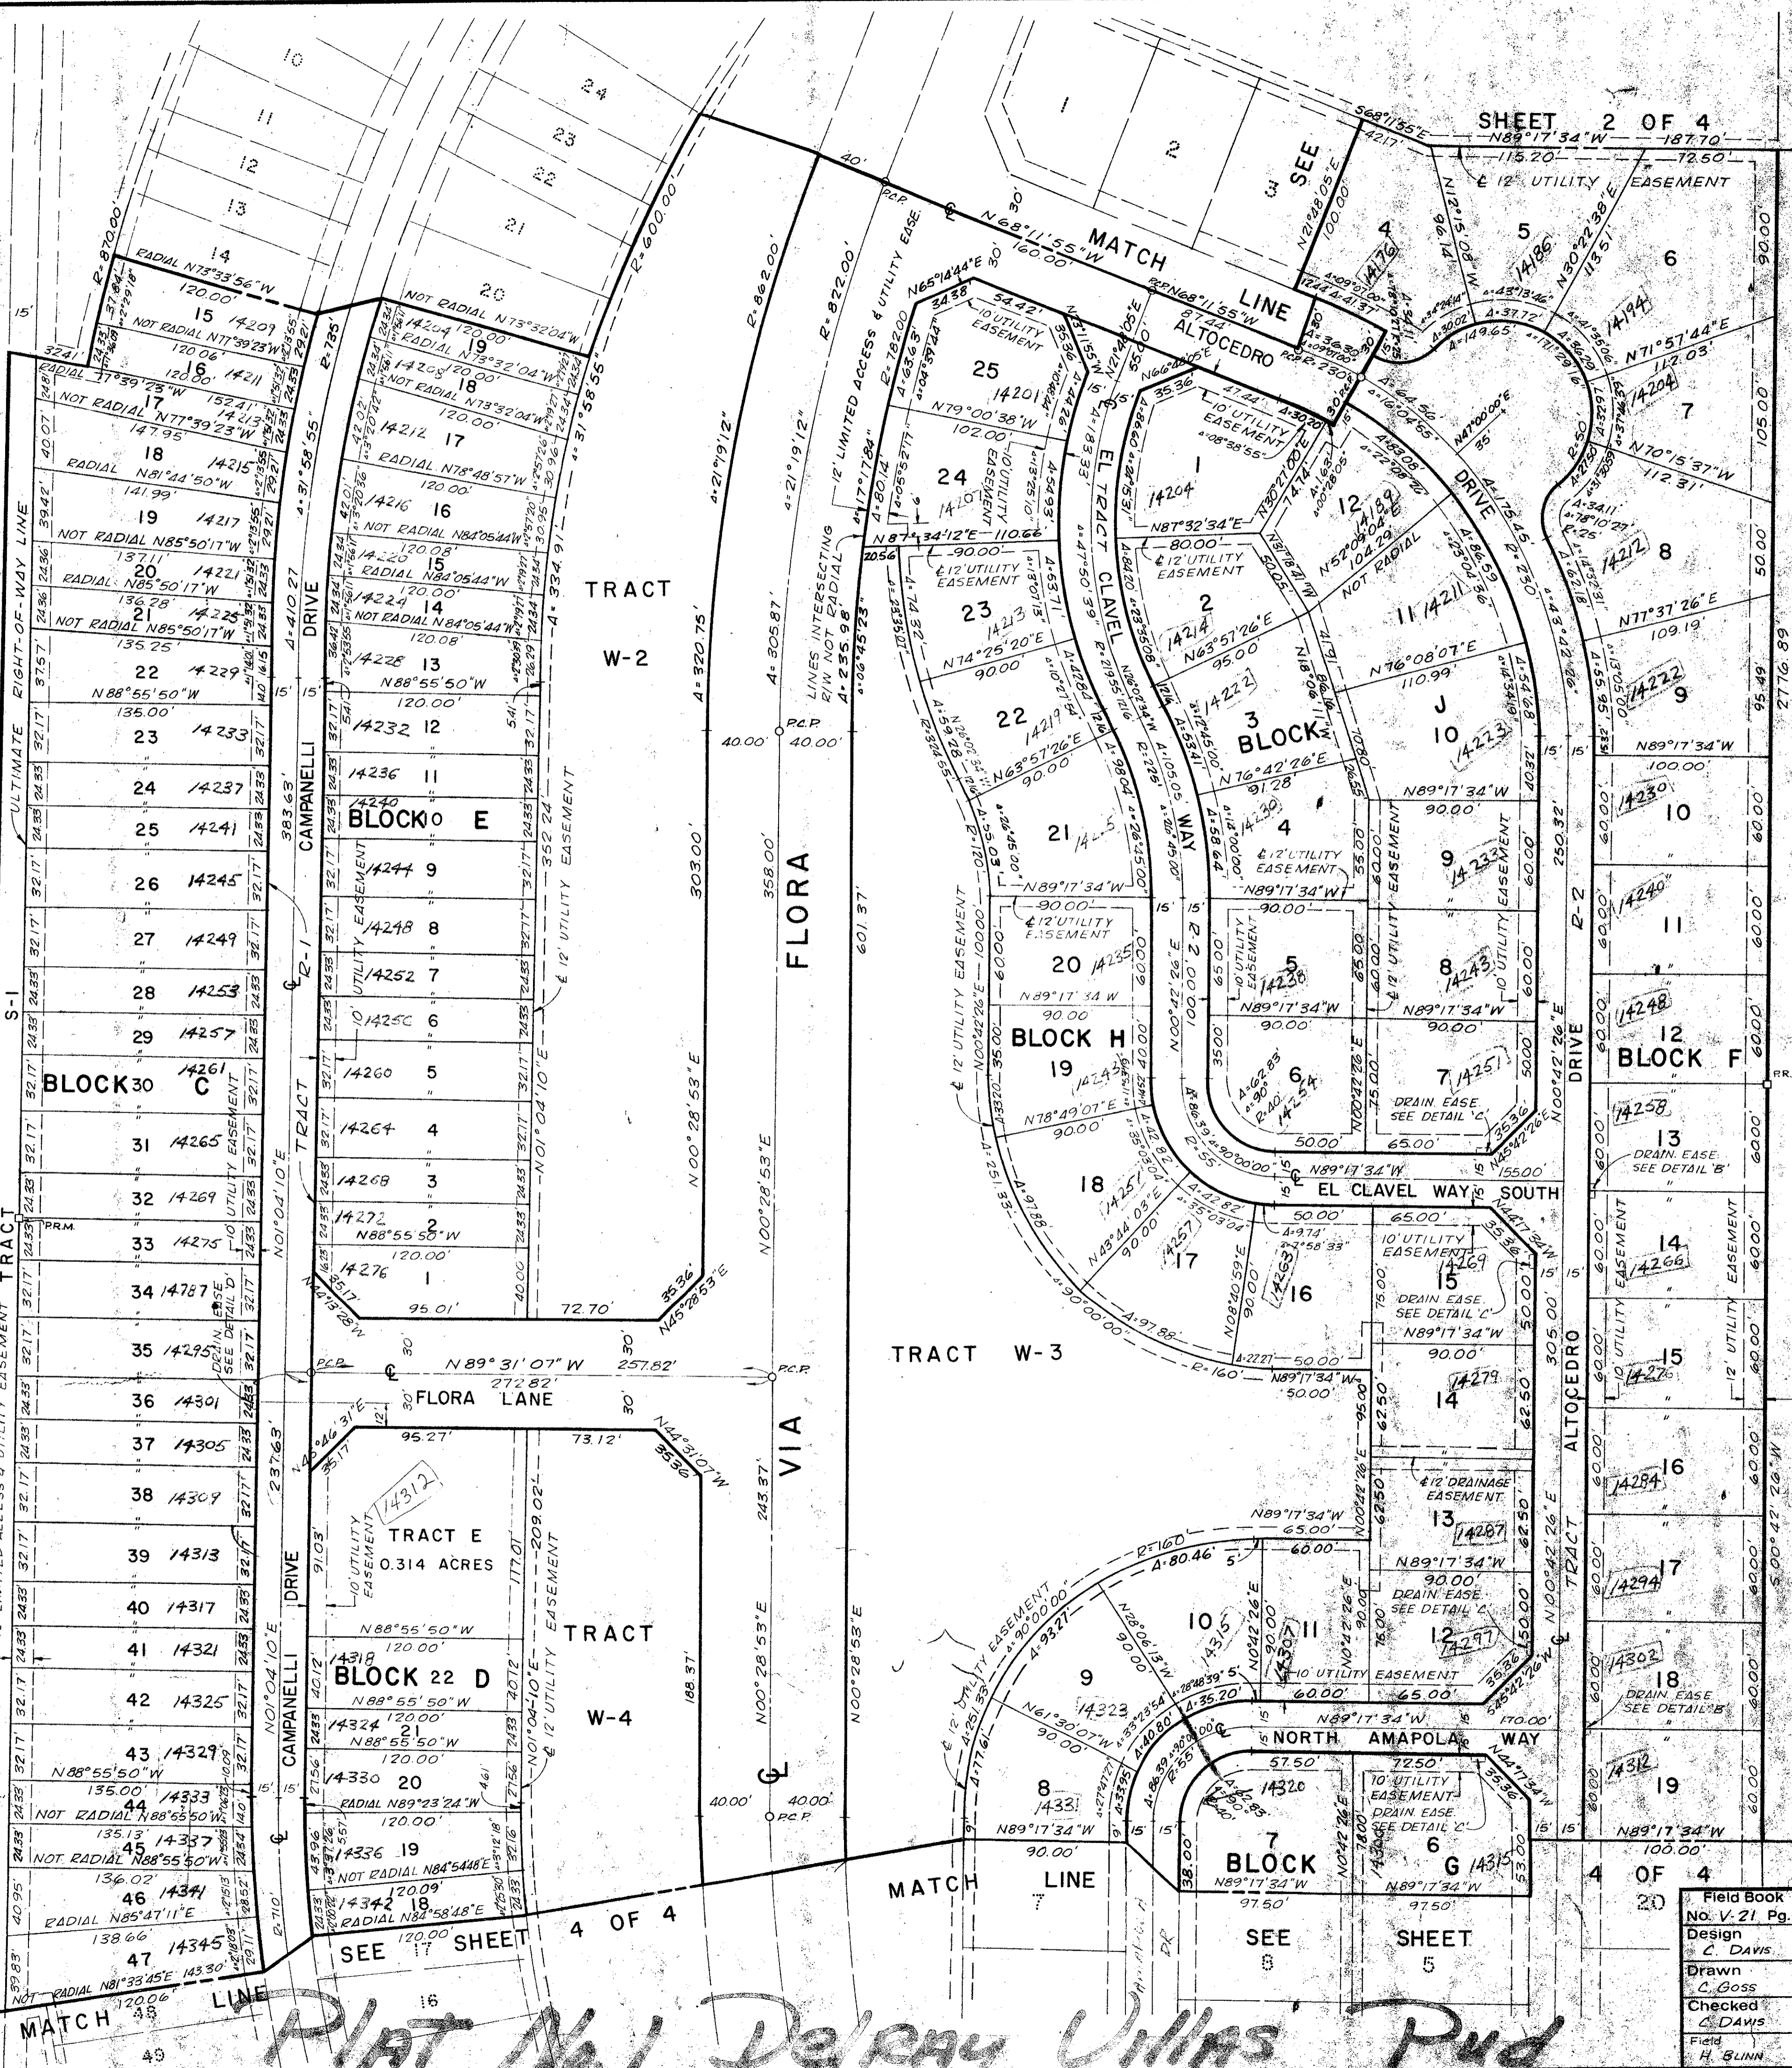

A PLANNED UNIT DEVELOPMENT  
IN VILLADELRAY WEST  
**PLAT NO. 1**  
**DELRAY VILLAS**  
IN 4 SHEETS  
SHEET 3 OF 4

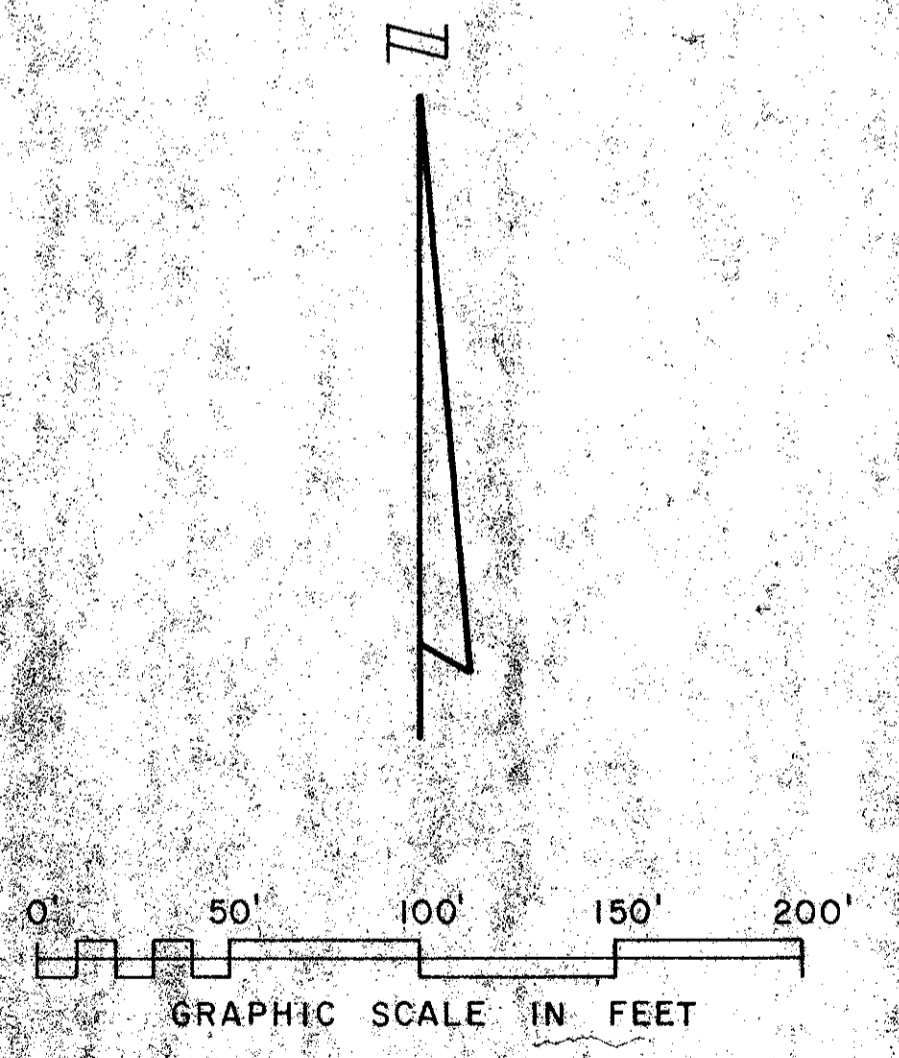

0325-001

NOTE ALL LOT LINES ARE RADIAL UNLESS OTHERWISE NOTED

PLAT NO. 1 DELRAY VILLAS PUD

Field Book  
No. V. 21 Pg. 53  
Design  
C. Davis  
Drawn  
C. Goss  
Checked  
C. Davis  
Field  
H. Slunn

ROBERT E. OWEN & ASSOCIATES, INC.  
ENGINEERS - PLANNERS - SURVEYORS  
WEST PALM BEACH  
FLORIDA

14/46/42  
**PLAT NO. 1**  
**DELRAY VILLAS**  
IN 4 SHEETS, SHEET 3 OF 4

Job No. 78-1121  
Scale 1" = 50'  
Date JANUARY, 1979  
Sheet of 4 **3**  
File No. BF-2279

36