


CAMIJO REAL VILLAGE (A P.U.D.)

A REPLAT OF TRACT 63 OF BOCA DEL MAR L#7 - PLAT BOOK 30 - PAGES 210-217
 LYING IN THE SW 1/4 SECTION 26 TOWNSHIP 47 SOUTH RANGE 42 EAST
 PALM BEACH COUNTY FLORIDA

PREPARED BY
 DONALD P. RAMSAY
 REGISTERED LAND SURVEYOR
 1490 WEST 49 PLACE
 HIALEAH FLORIDA 33012


822-6062 FEBRUARY 1979

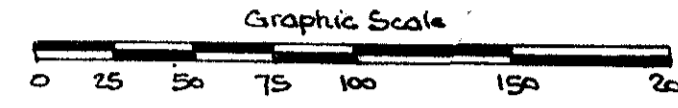

SCALE: 1" = 60'
 SHEET 2 OF 2

TRACT 64-A BOCA DEL MAR L#7 (Plat Book 30 - Pages 210-217)

State of Florida
 County of Palm Beach
 This plat was filed for
 record on _____ day of _____
 AD 1979 and duly recorded
 in Plat Book _____ on
 Pages _____ and _____
 John B. Dunlap, Clerk
 Circuit Court
 By _____
 Deputy Clerk

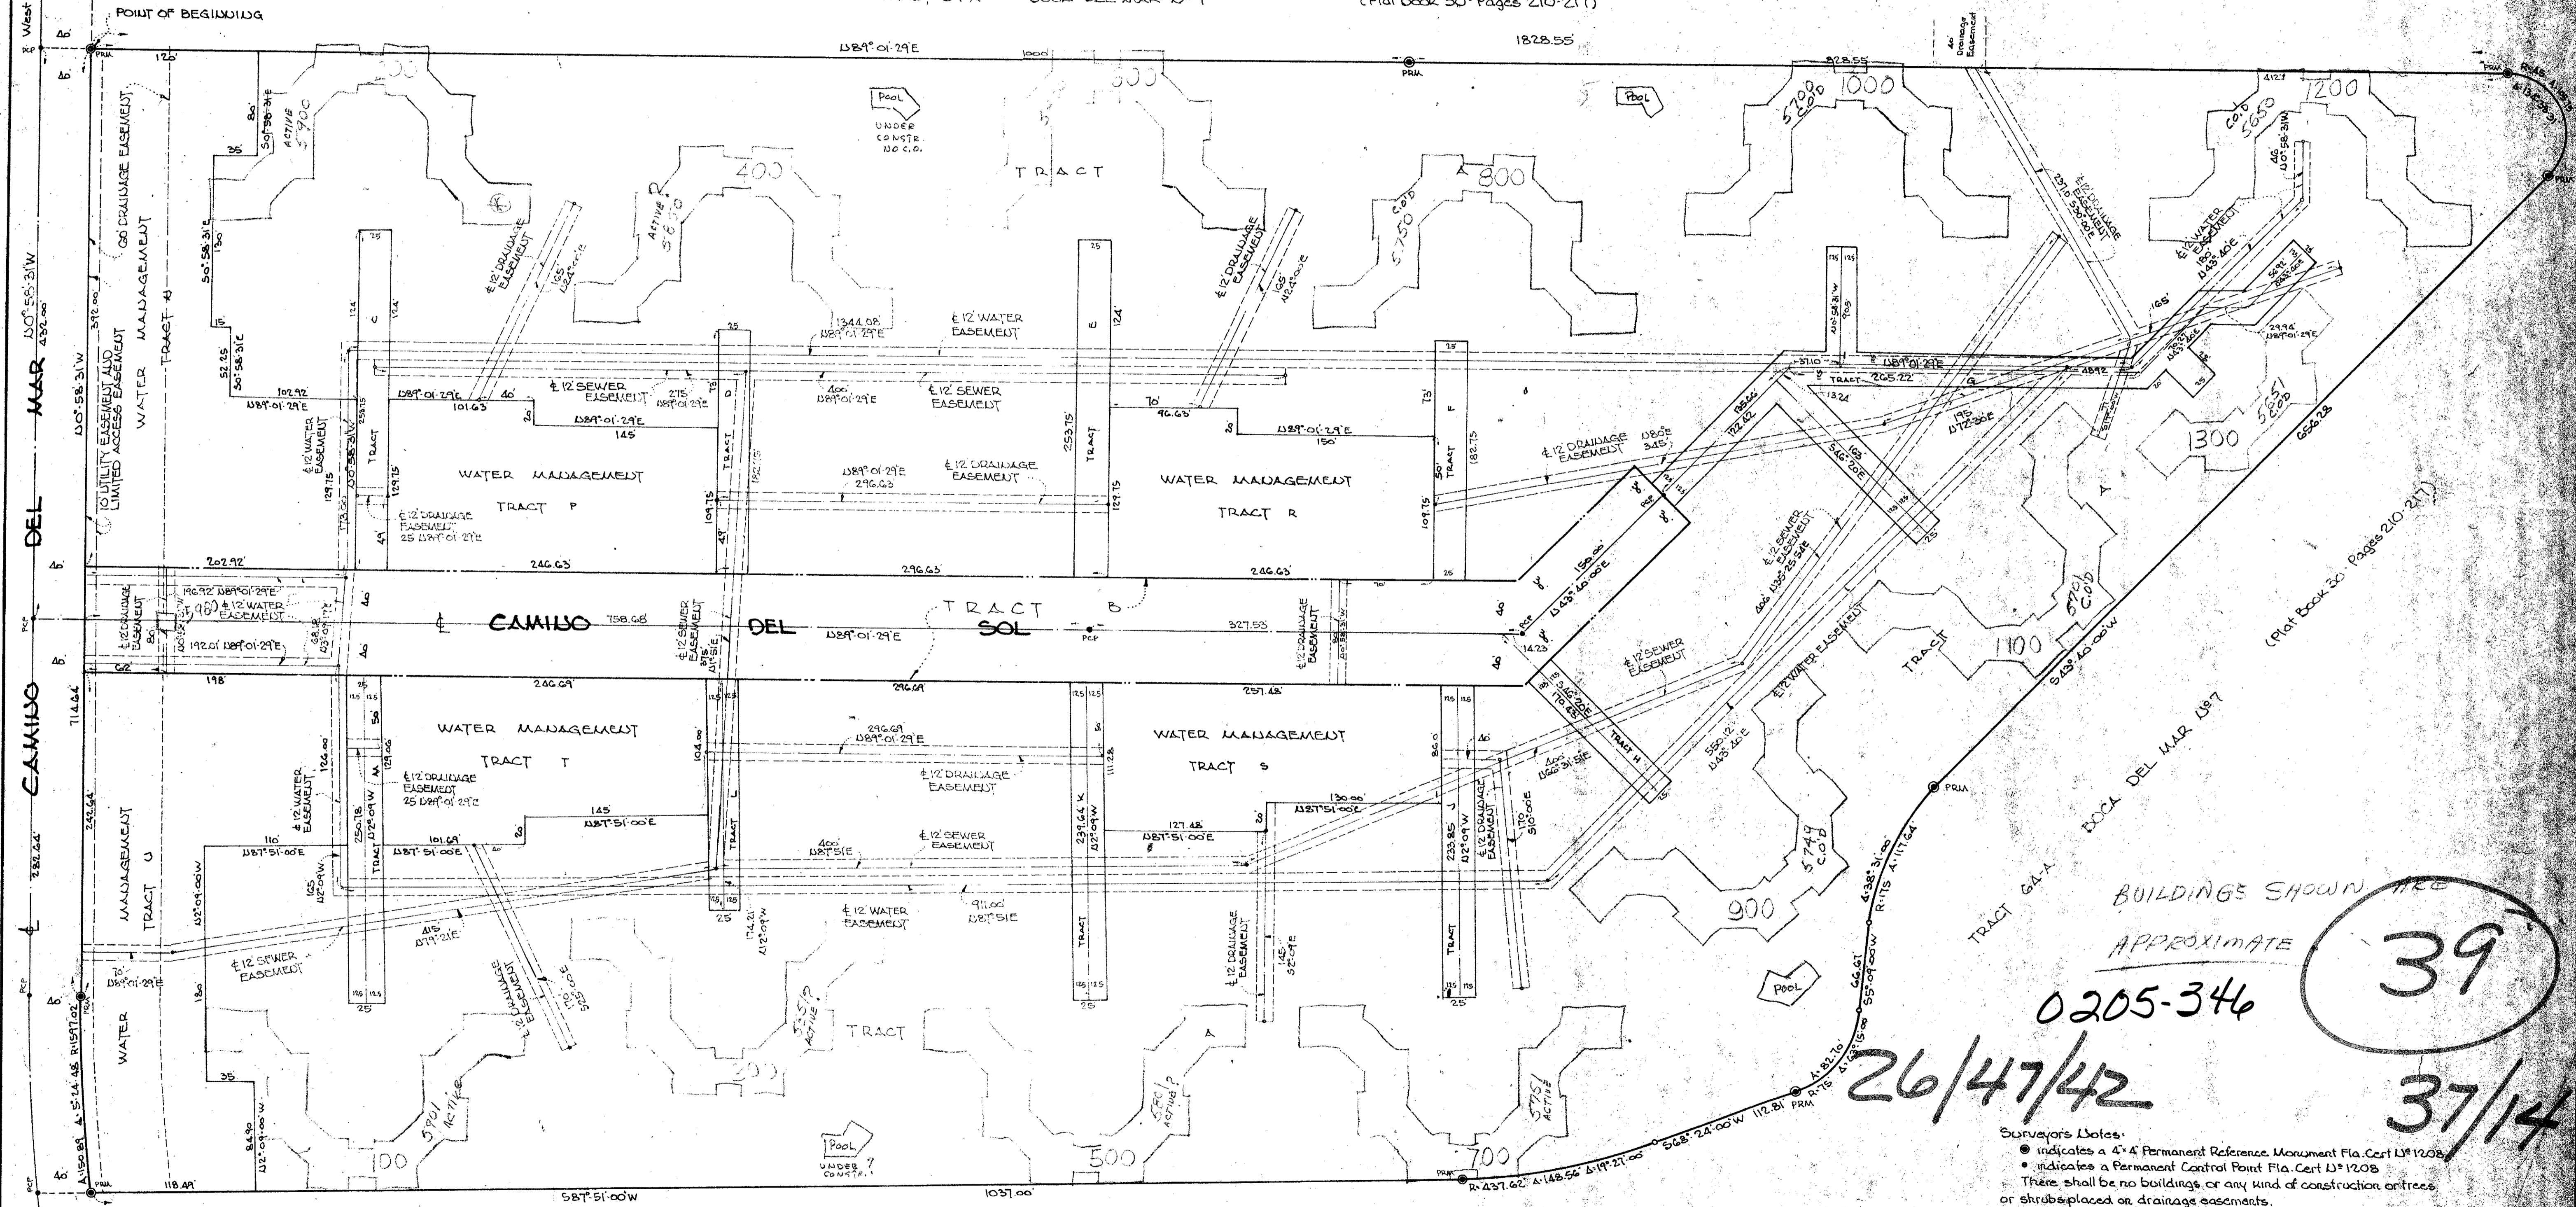

TRACT 64-A BOCA DEL MAR L#7 (Plat Book 30 - Pages 210-217)

BUILDINGS SHOWN ARE
 APPROXIMATE
 0205-346
 26/47/42
 39
 37/14

Surveyor's Notes:
 ● indicates a 4" x 4" Permanent Reference Monument Fla. Cert. L# 1208
 ● indicates a Permanent Control Point Fla. Cert. L# 1208
 There shall be no buildings or any kind of construction on trees or shrubs placed on drainage easements.
 There shall be no buildings or permanent structures placed on utility easements.
 Building set back lines shall be as required by current Palm Beach County Zoning regulations.
 Bearings shown hereon are based on the same bearing system as shown on the plat of Boca Del Mar L#7 - Plat Book 30 - Pages 210-217.

Camino Real Village - Boca Del Mar PUD