

DRAWING NUMBER
38-14



PLAT OF CONCEPT HOMES OF LANTANA PLAT NO. 2

BEING A PORTION OF SECTION 1, TOWNSHIP 45 SOUTH, RANGE 42 EAST,
PALM BEACH COUNTY, FLORIDA

JUNE, 1979
SHEET 2 OF 2

14

STATE OF FLORIDA
COUNTY OF PALM BEACH
THIS PLAT WAS FILED FOR
RECORD AT _____
THIS DAY OF _____
AD, 1979 AND DULY RECORDED
IN PLAT BOOK _____ ON PAGES
_____ AND _____
JOHN B. DUNKLE, CLERK
CIRCUIT COURT.
BY: _____ DC.
STATE OF FLORIDA
COUNTY OF PALM BEACH

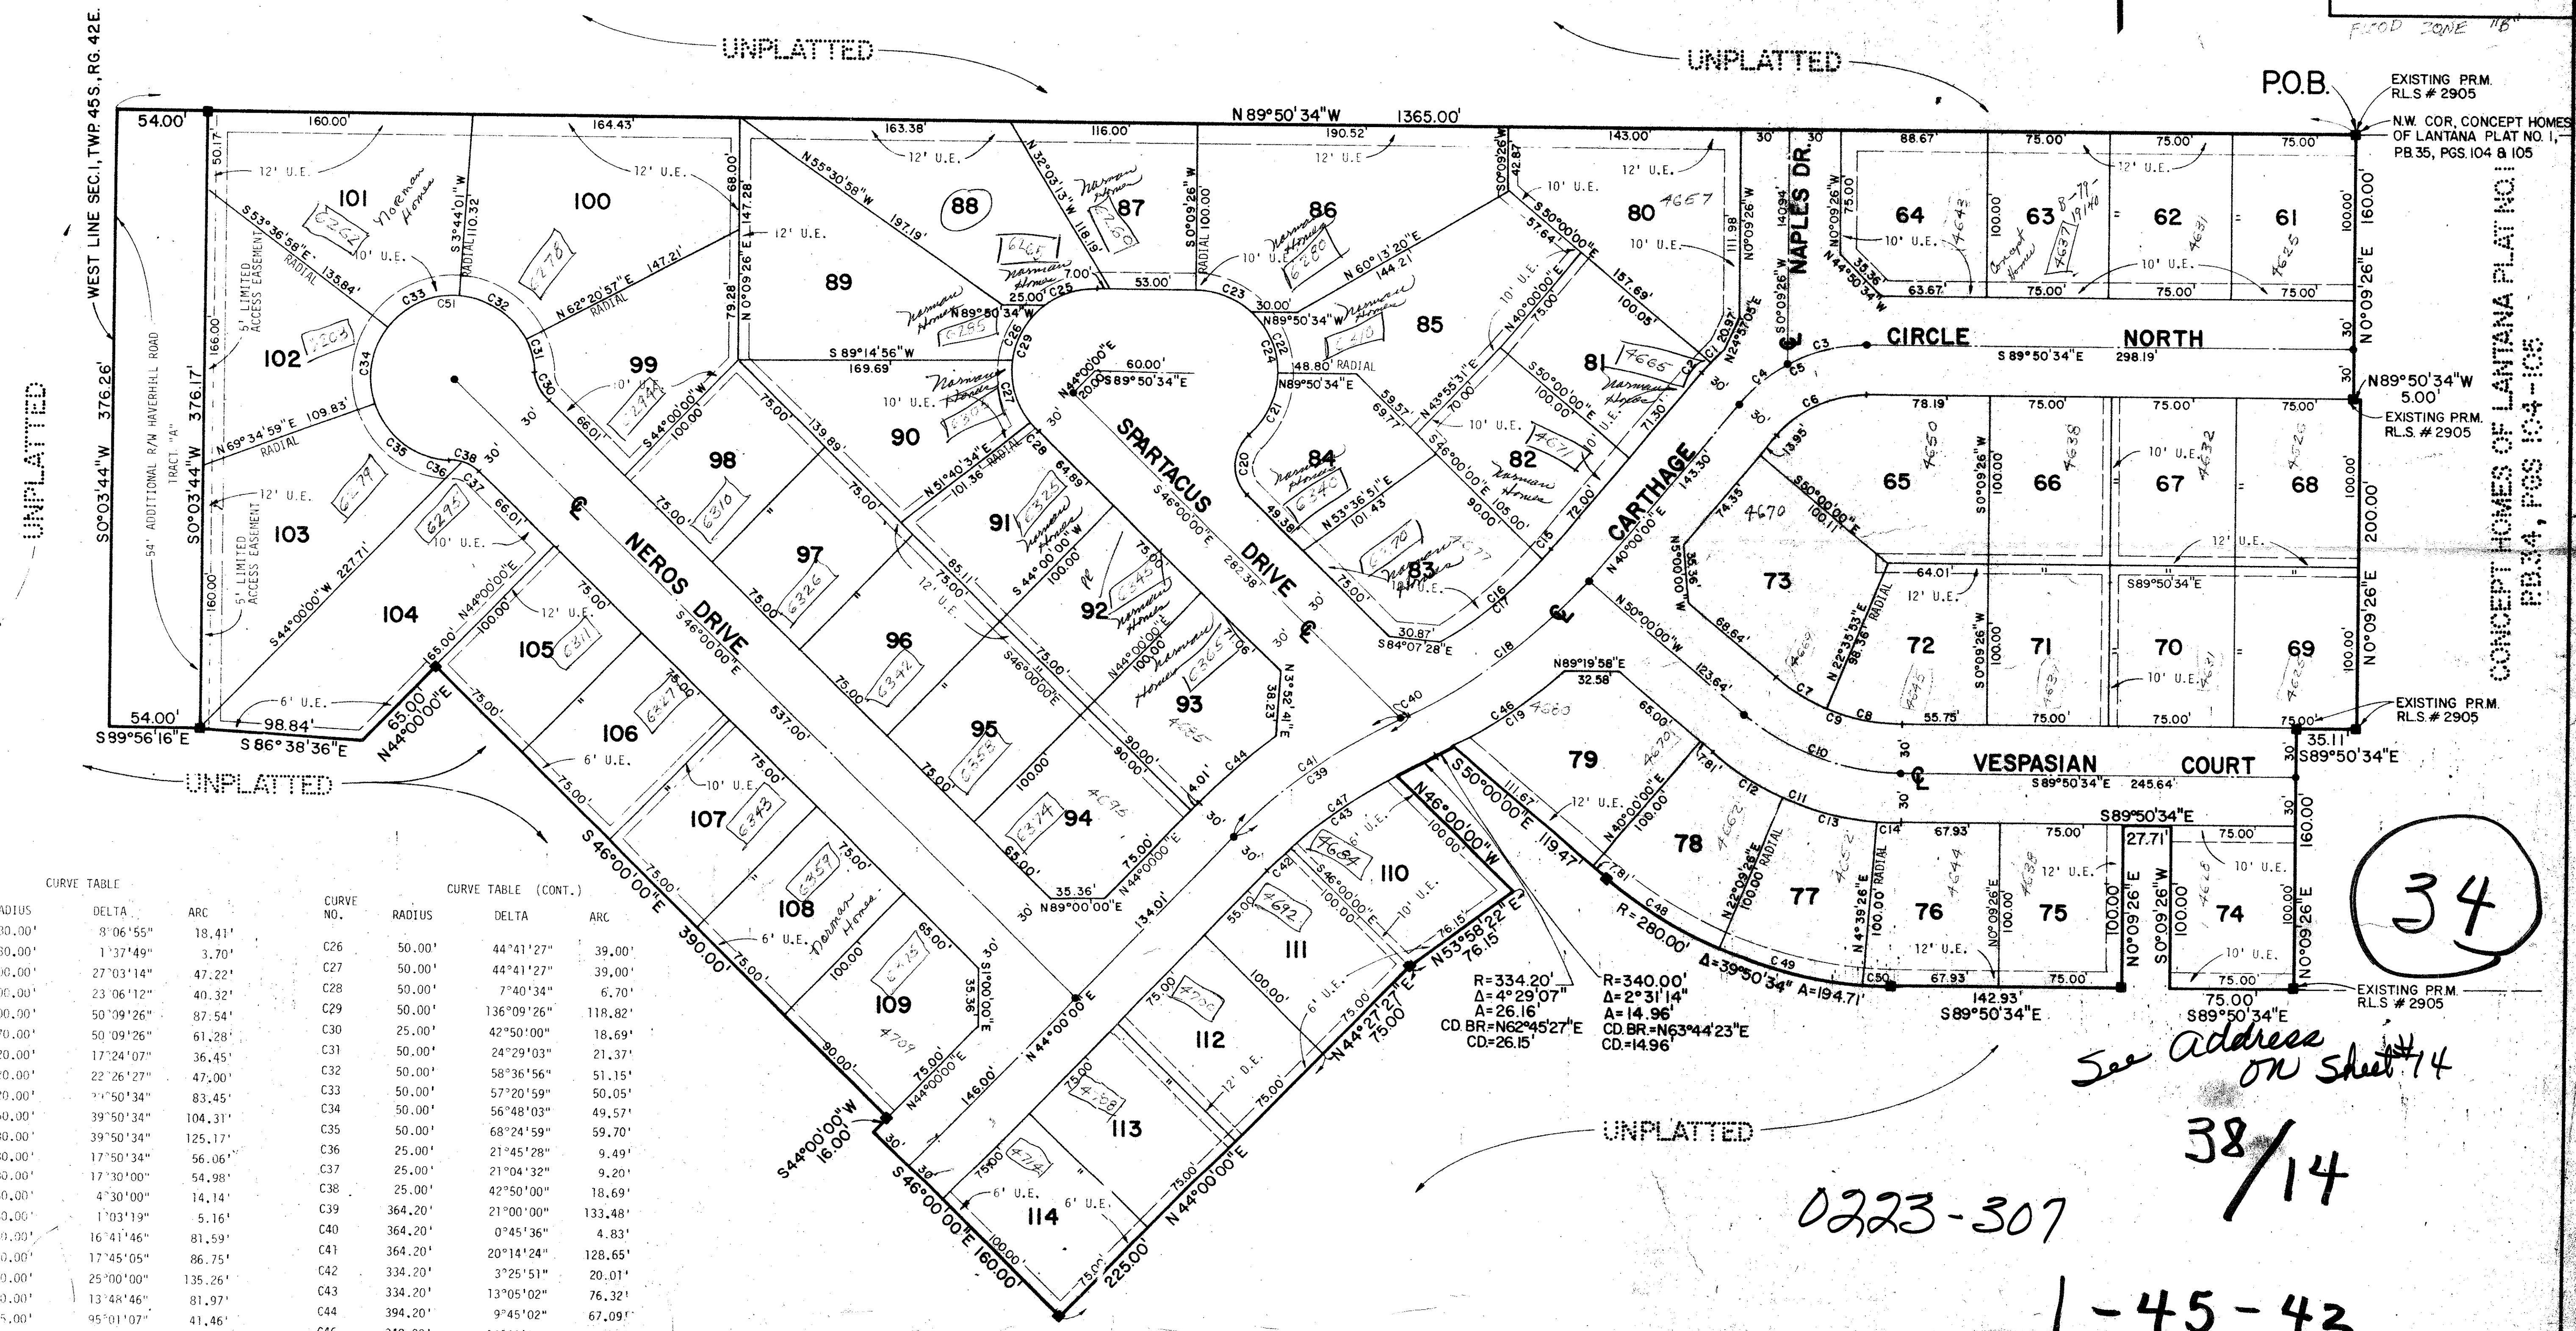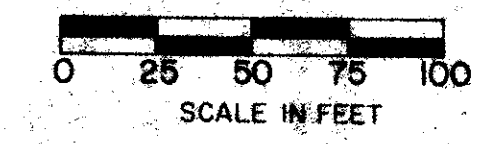

CURVE TABLE			CURVE TABLE (CONT.)			
CURVE NO.	RADIUS	DELTA	CURVE NO.	RADIUS	DELTA	
C 1	130.00'	8°06'55"	18.41'	C26	50.00'	44°41'27"
C 2	130.00'	1°37'49"	3.70'	C27	50.00'	44°41'27"
C 3	100.00'	27°03'14"	47.22'	C28	50.00'	7°40'34"
C 4	100.00'	23°06'12"	40.32'	C29	50.00'	136°09'26"
C 5	100.00'	50°39'26"	87.54'	C30	25.00'	42°50'00"
C 6	70.00'	50°09'26"	61.28'	C31	50.00'	24°29'03"
C 7	120.00'	17°24'07"	36.45'	C32	50.00'	58°36'56"
C 8	120.00'	22°26'27"	47.00'	C33	50.00'	57°20'59"
C 9	120.00'	7°50'34"	83.45'	C34	50.00'	56°48'03"
C10	150.00'	39°50'34"	104.31'	C35	50.00'	68°24'59"
C11	130.00'	39°50'34"	125.17'	C36	25.00'	21°45'28"
C12	130.00'	17°50'34"	56.06'	C37	25.00'	21°04'32"
C13	180.00'	17°30'00"	54.98'	C38	25.00'	42°50'00"
C14	180.00'	4°30'00"	14.14'	C39	364.20'	21°00'00"
C15	290.00'	1°03'19"	5.16'	C40	364.20'	0°45'36"
C16	249.00'	16°41'46"	81.59'	C41	364.20'	20°14'24"
C17	290.00'	17°45'05"	86.75'	C42	334.20'	3°25'51"
C18	310.00'	25°00'00"	135.26'	C43	334.20'	13°05'02"
C19	340.00'	13°48'46"	81.97'	C44	394.20'	9°45'02"
C20	25.00'	95°01'07"	41.46'	C46	340.00'	16°20'00"
C21	50.00'	48°51'41"	42.64'	C47	334.20'	21°00'00"
C22	50.00'	44°41'27"	39.00'	C48	280.00'	17°50'34"
C23	50.00'	45°18'33"	39.54'	C49	280.00'	17°30'00"
C24	50.00'	138°51'41"	121.18'	C50	280.00'	4°30'00"
C25	50.00'	39°05'58"	34.12'	C51	50.00'	265°40'00"

34

See address on sheet 14

38/14

0223-307

1-45-42

EDM E D M SURVEYING & MAPPING INC.
2300 PALM BEACH LAKES BOULEVARD
SUITE 100 - 305 684-3770
WEST PALM BEACH, FL 33409

DATE: JUNE 1979
SCALE: 1" = 50'
JOB NO: 78-008
SHEET: 78-P-008

CONCEPT HOMES
OF LANTANA
PLAT NO. 2

*Zone 21
Zone 25
Zone 25*