

38-24

AMERICAN HOMES AT BOCA RATON


PLAT NO. 8

SHEET 2 OF 2 SHEETS



SCALE: 1"=100'

DUE L W D D S CANAL 19,000' L 42
DUE EAST 1150.99' 1070.00' 2220.99'

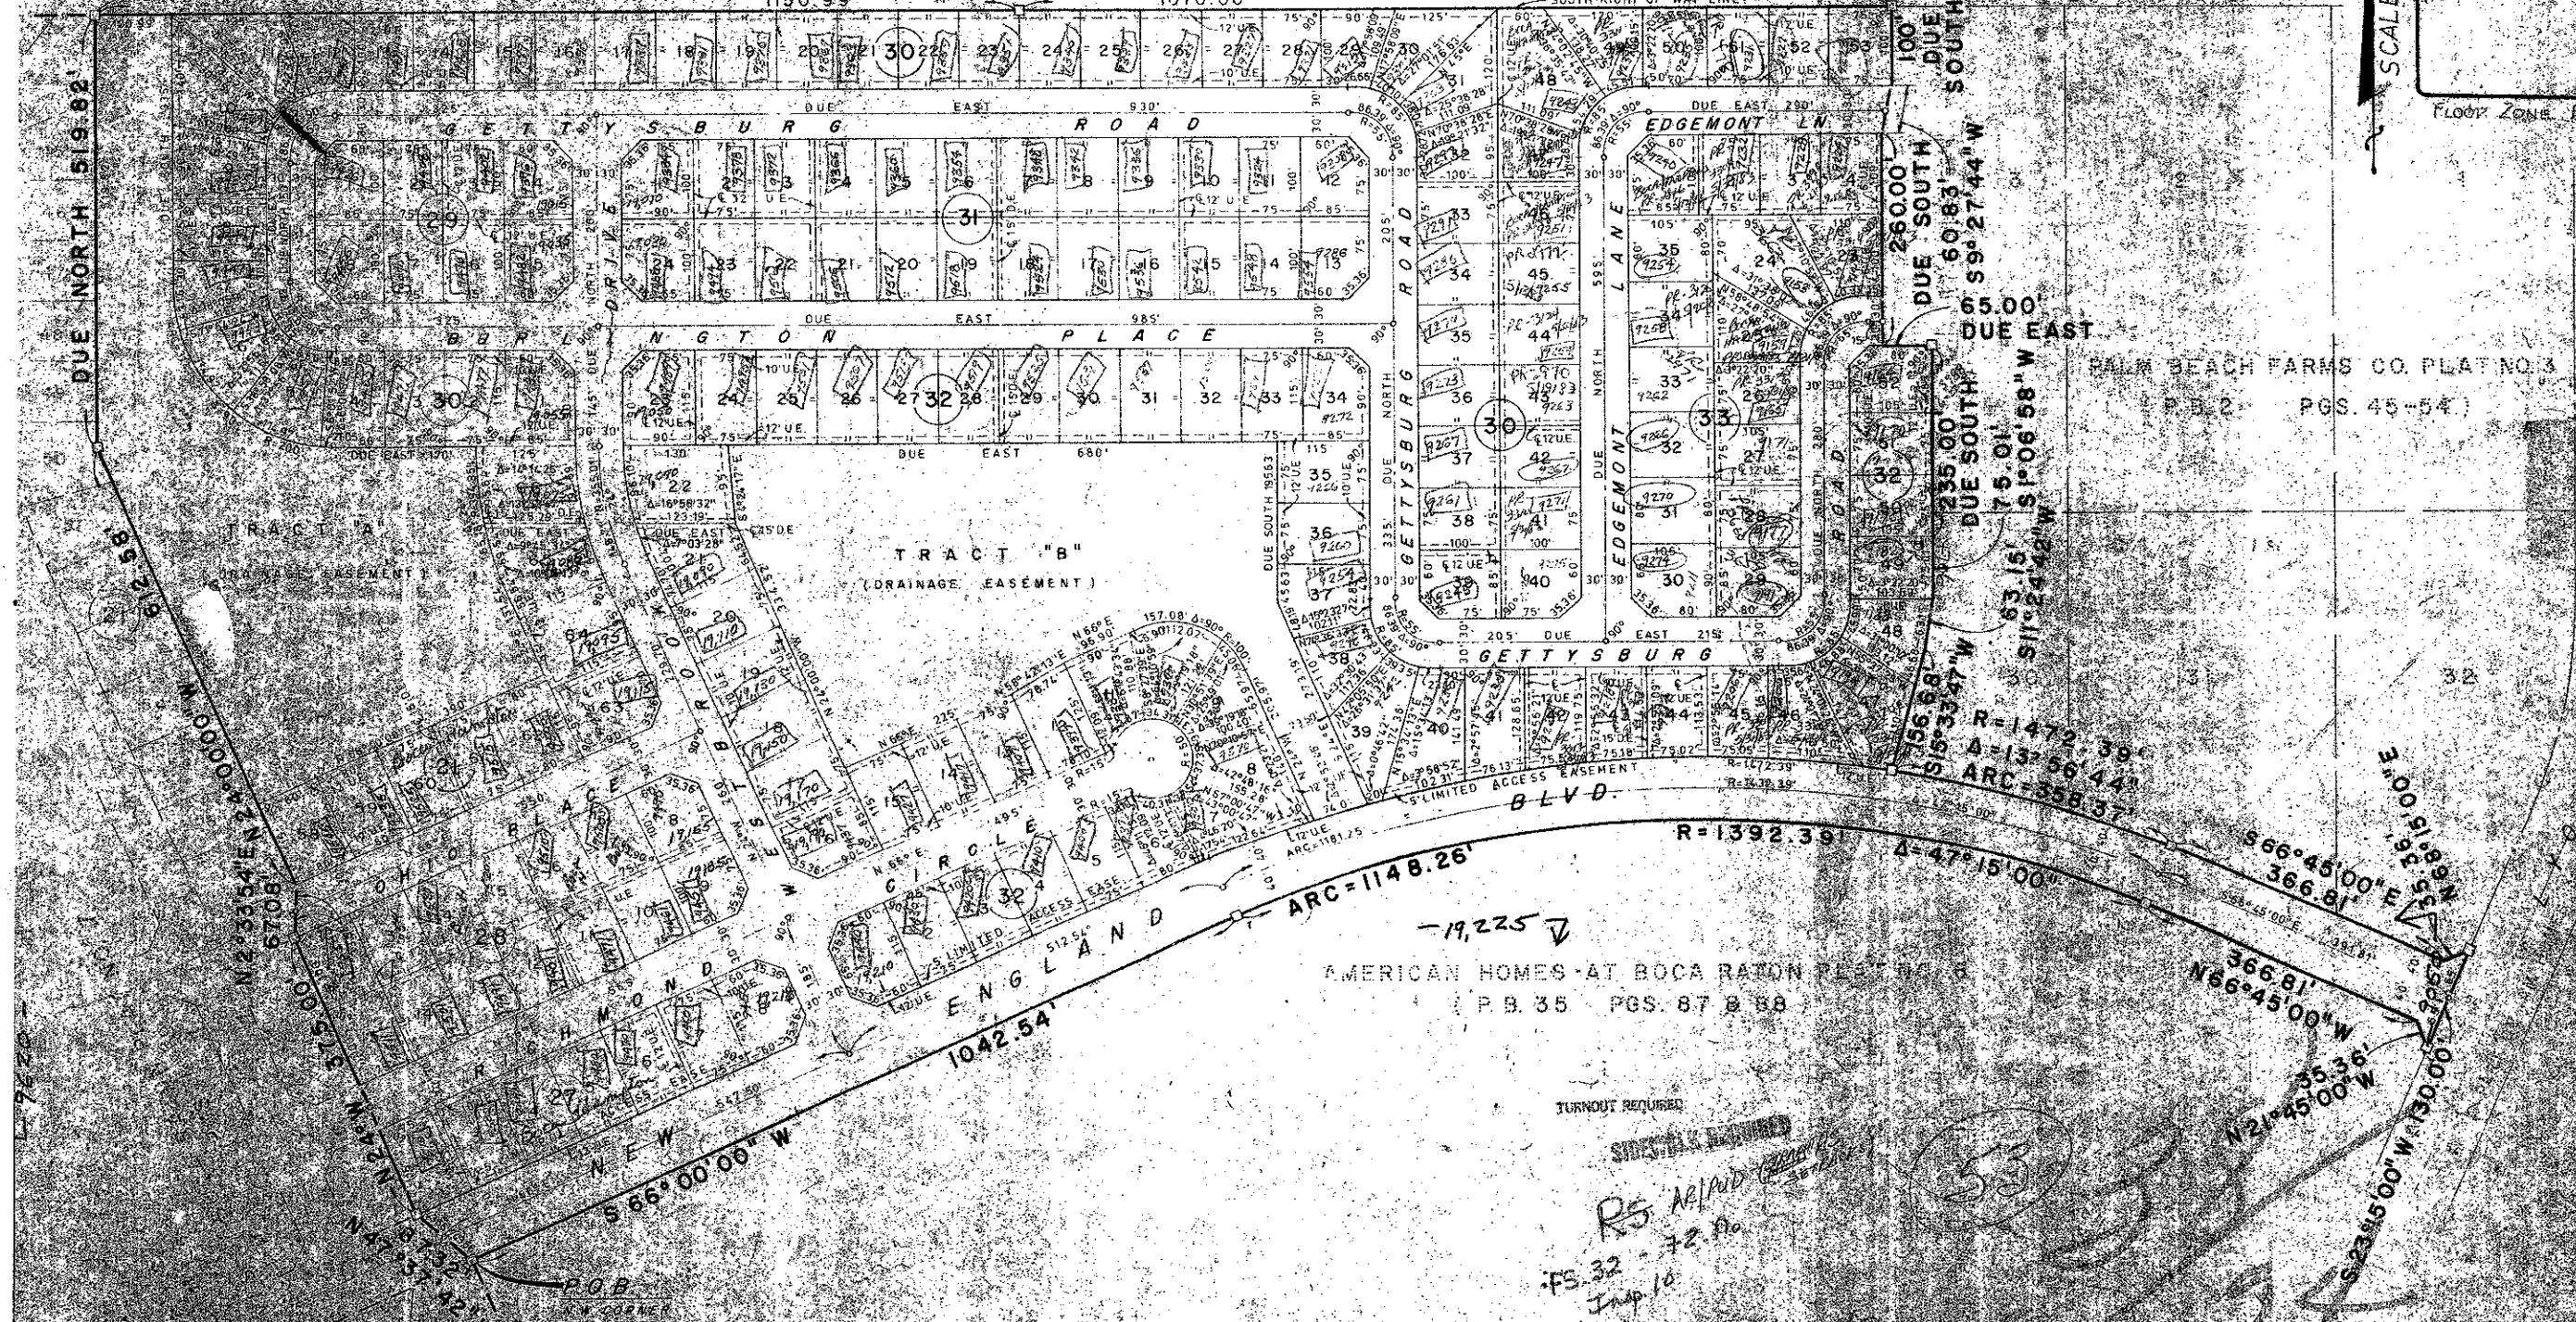

TRACT "B"
(DRAINAGE EASEMENT)

AMERICAN HOMES AT BOCA RATON PLAT NO. 8
P.B. 35 PGS. 87 & 88

TURNOUT REQUIRED
SIDEWALK REQUIRED
RS AB/PAID
FS 32
Imp 10

7-48-72

53

0194,300

WEIMER AND COMPANY

Surveyors and Engineers
Land Development Consultants

FLOOD ZONE B

PALM BEACH FARMS CO. PLAT NO. 3
P.B. 2 PGS. 45-54

E 400.918' N
S 55.553' E
S 66° 45' 00" E
366.81'

R=1472.38'
A=132° 56' 44"
S 53° 33' 47" W
ARC=358.37'

R=1392.39'
A=47° 15' 00"
S 66° 45' 00" W
366.81'

N 21° 45' 00" W
353.36'

S 23° 15' 00" W 130.00'

N 66° 45' 00" W
366.81'

S 66° 45' 00" E
366.81'

E 400.918' N