

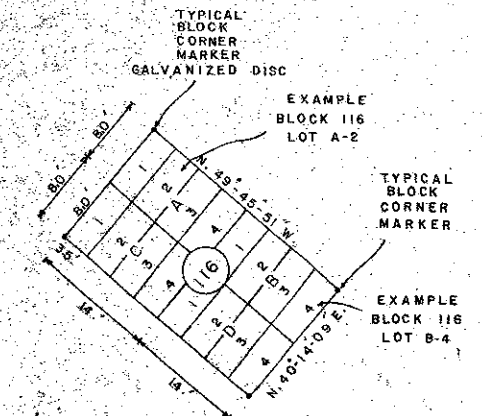
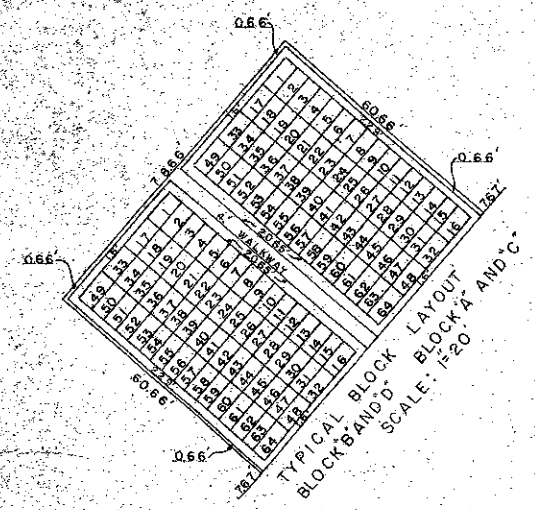
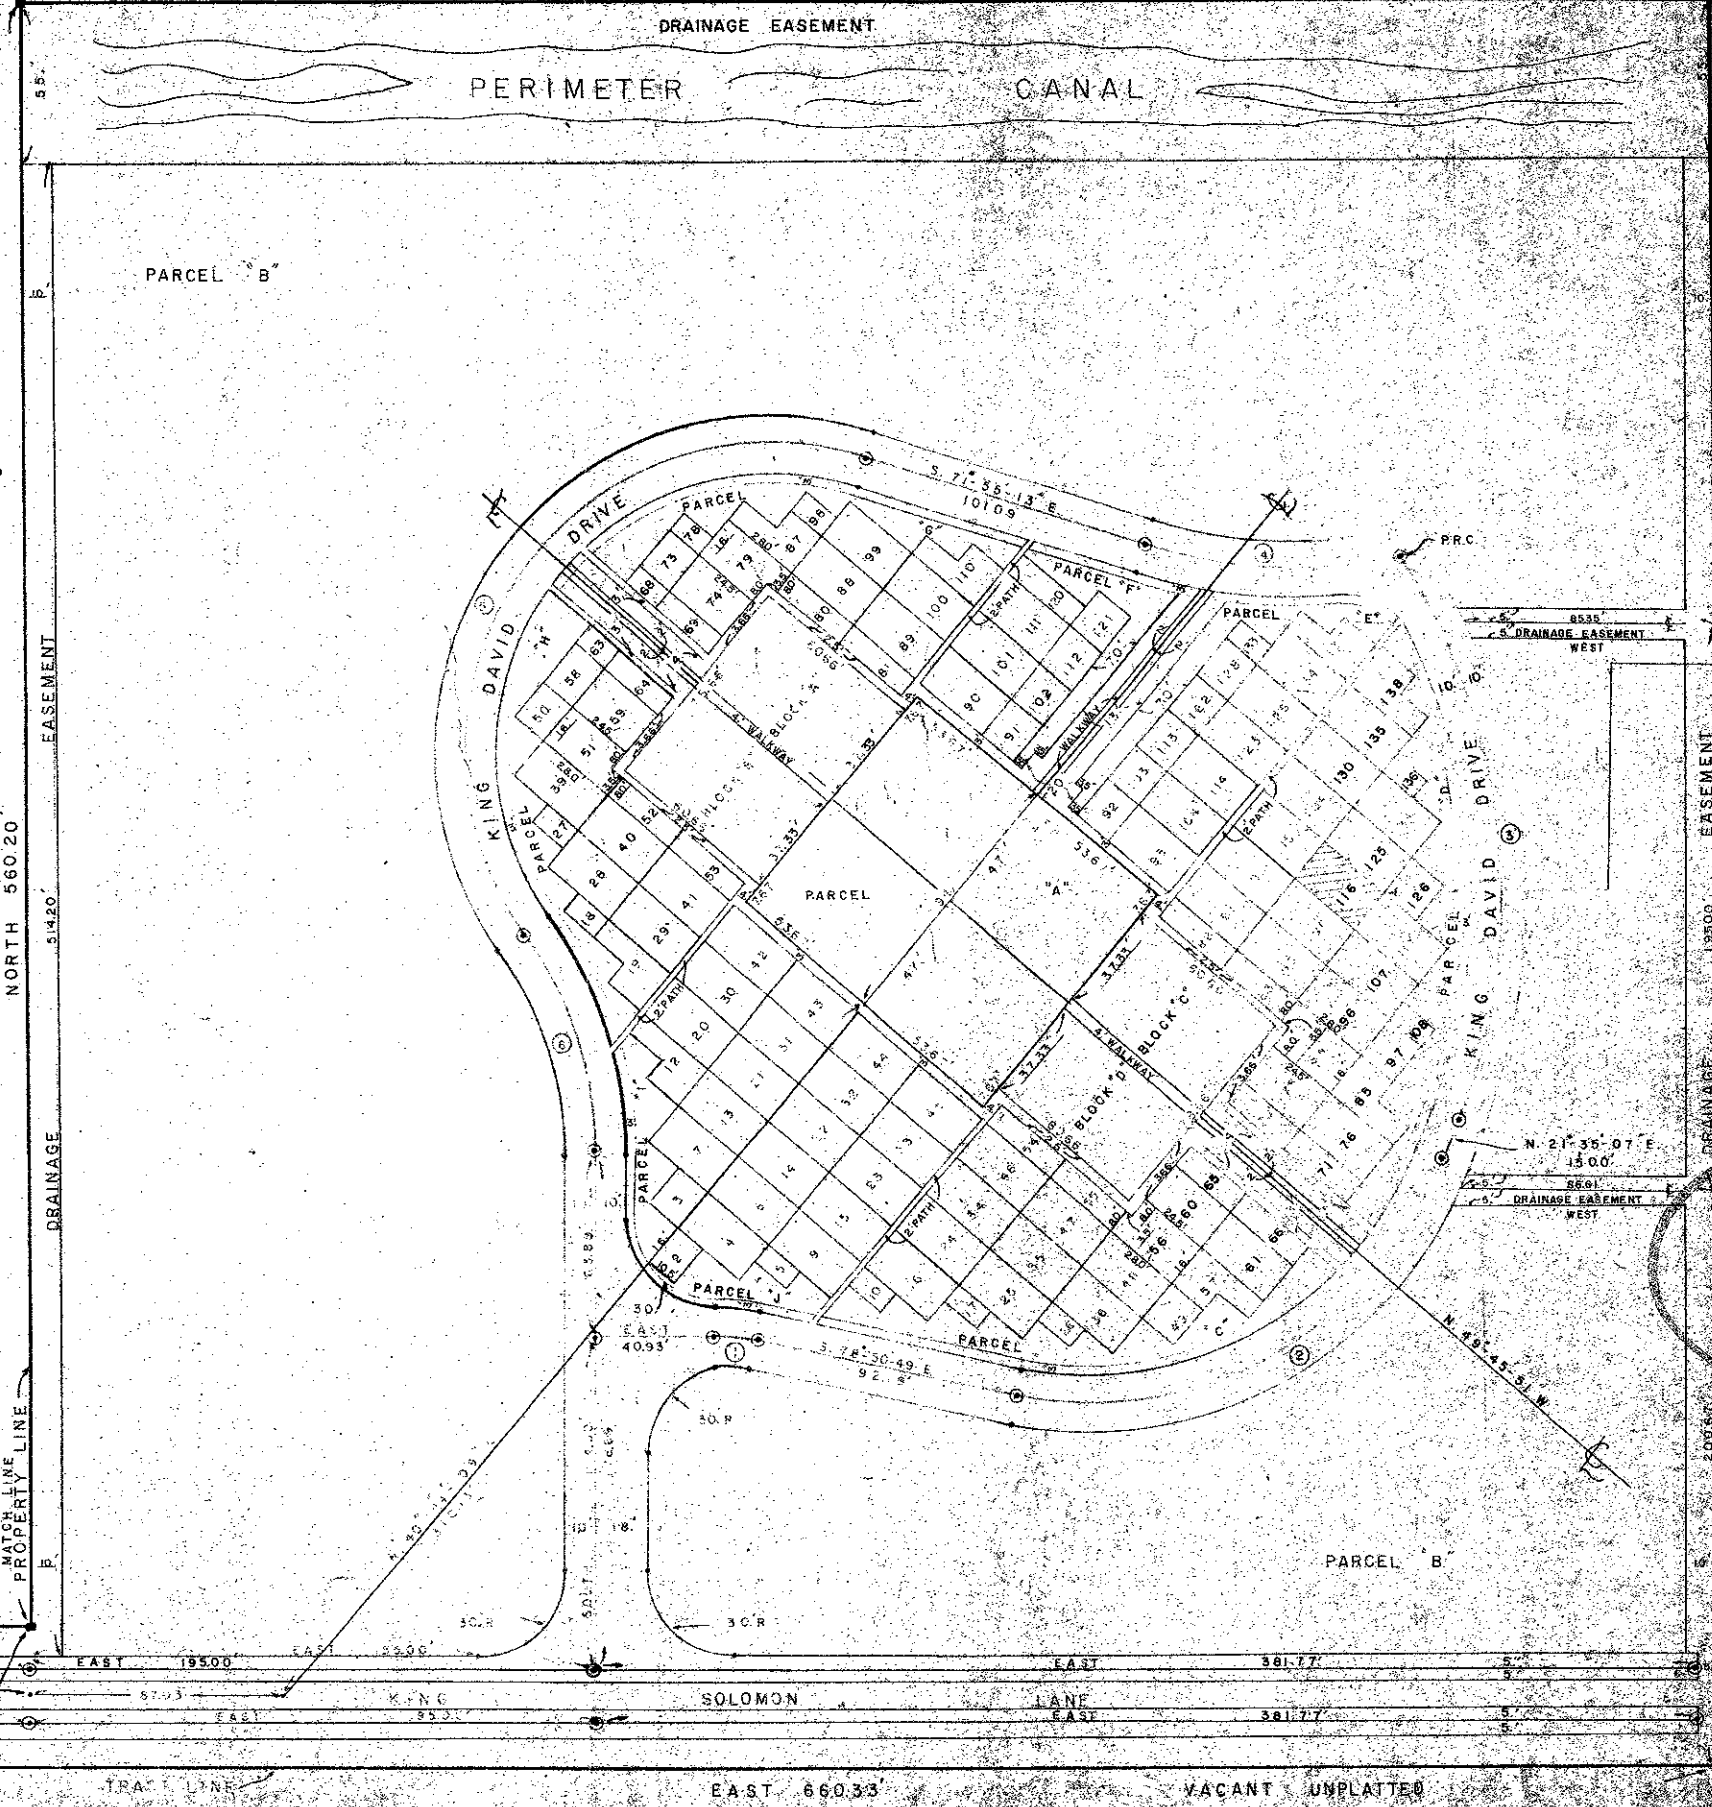


PLAT OF ETERNAL LIGHT MEMORIAL GARDENS

148

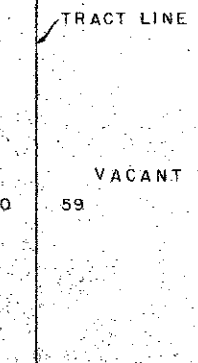

TYPICAL BLOCK LAYOUT

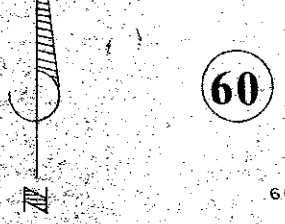


NOTE: SEE TYPICAL
BLOCK LAYOUT FOR
DETAILS OF BLOCKS.
INCREMENTS
EXCEPT AS SHOWN.

38/148

0416-000

SEE SHEET
2 OF 3

