

DRAWING NUMBER
39-48



DRAWING NUMBER

DRAWING NUMBER

DRAWING NUMBER

A PLANNED UNIT DEVELOPMENT
OAK TERRACE
PALM BEACH COUNTY, FLORIDA
IN 3 SHEETS, SHEET NO. 2

48

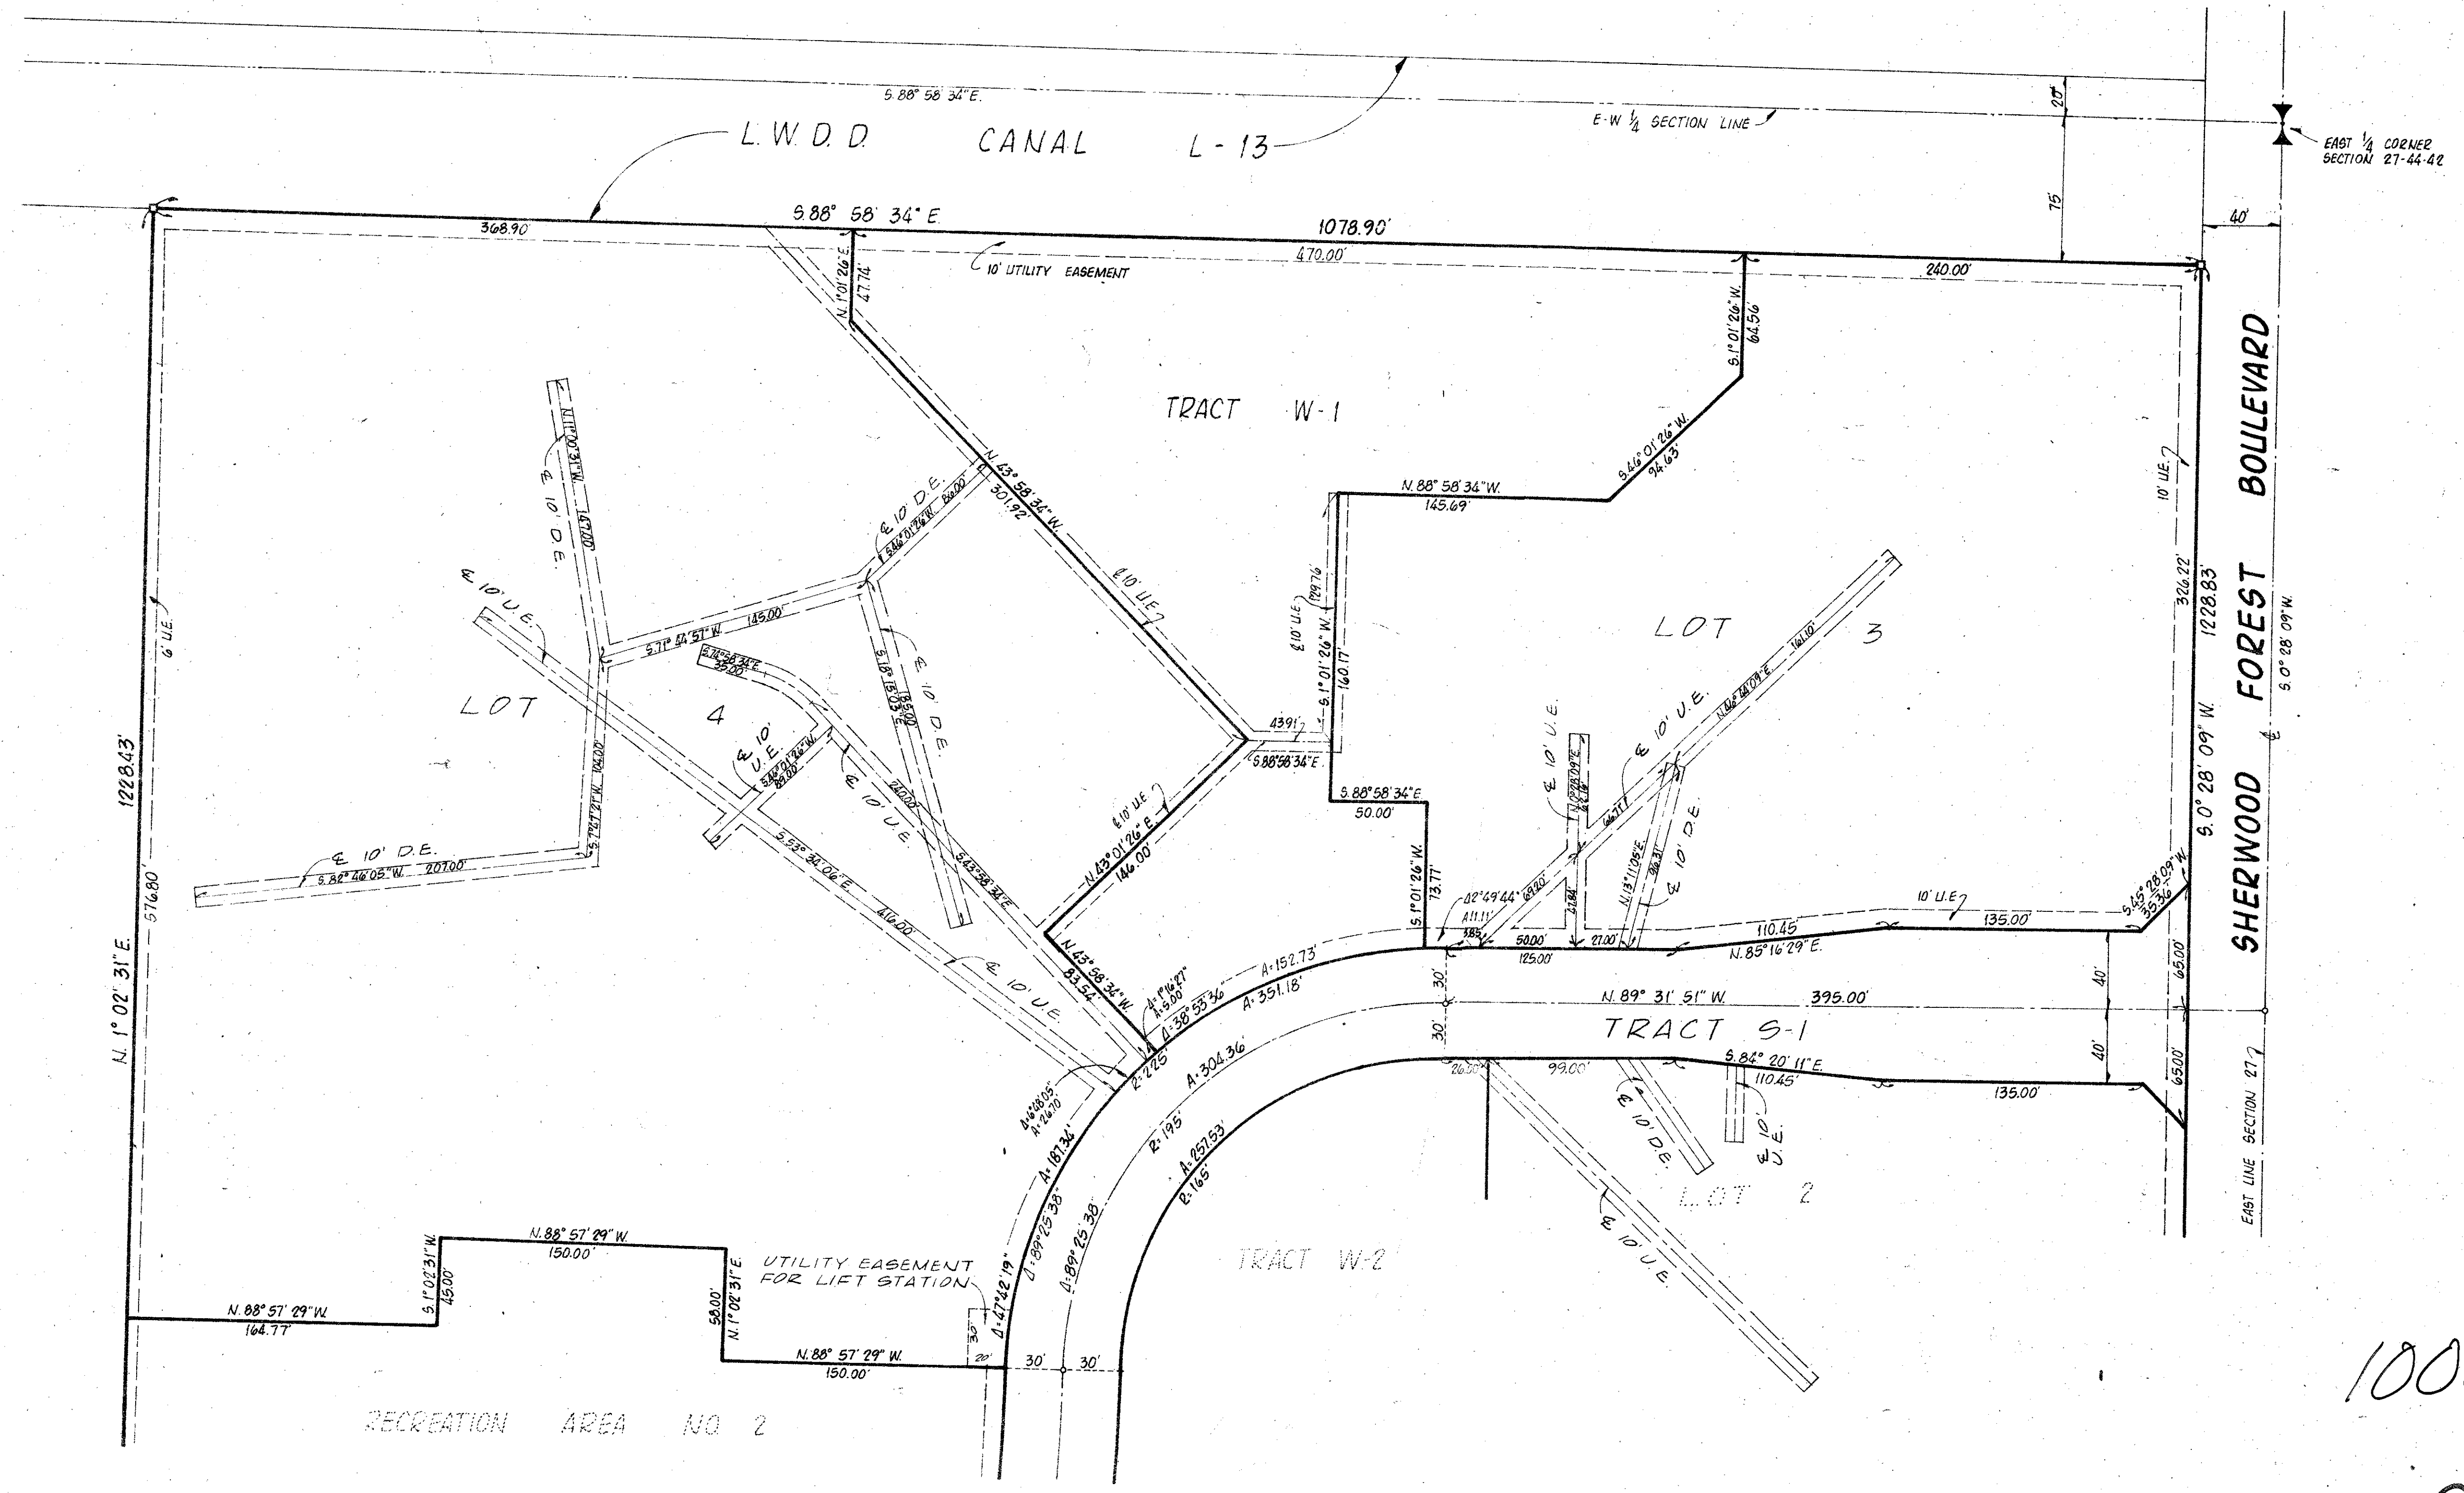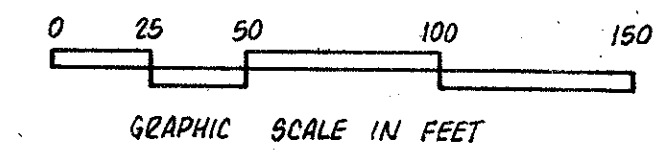

FOR CONTINUATION SHEET NO. 3

1000052

39/48

Field Book No. Pg.	ROBERT E. OWEN & ASSOCIATES, INC.	Job No.	79-1166
Design J. C. YESTE	ENGINEERS - PLANNERS - SURVEYORS	Scale	1" = 50'
Drawn ENGELBRECHT	WEST PALM BEACH FLORIDA	Date	NOV. 1979
Checked		Sheet	2
	Not to be used for Construction until Approved.	of	3
	Approved	File No.	BF-2299

OAK TERRACE

IN 3 SHEETS, SHEET NO. 2