

39-78



78

PLAT NO. 4 Century Village West

A PART OF A P.U.D.
"THE HAMPTONS AT BOCA RATON"

SHEET 4 OF 6 SHEETS

WEIMER AND COMPANY
INCORPORATED
land surveyors · planners · engineers
PHONE 306-965-8900
2586 FOREST HILL BOULEVARD · WEST PALM BEACH, FLORIDA 33408

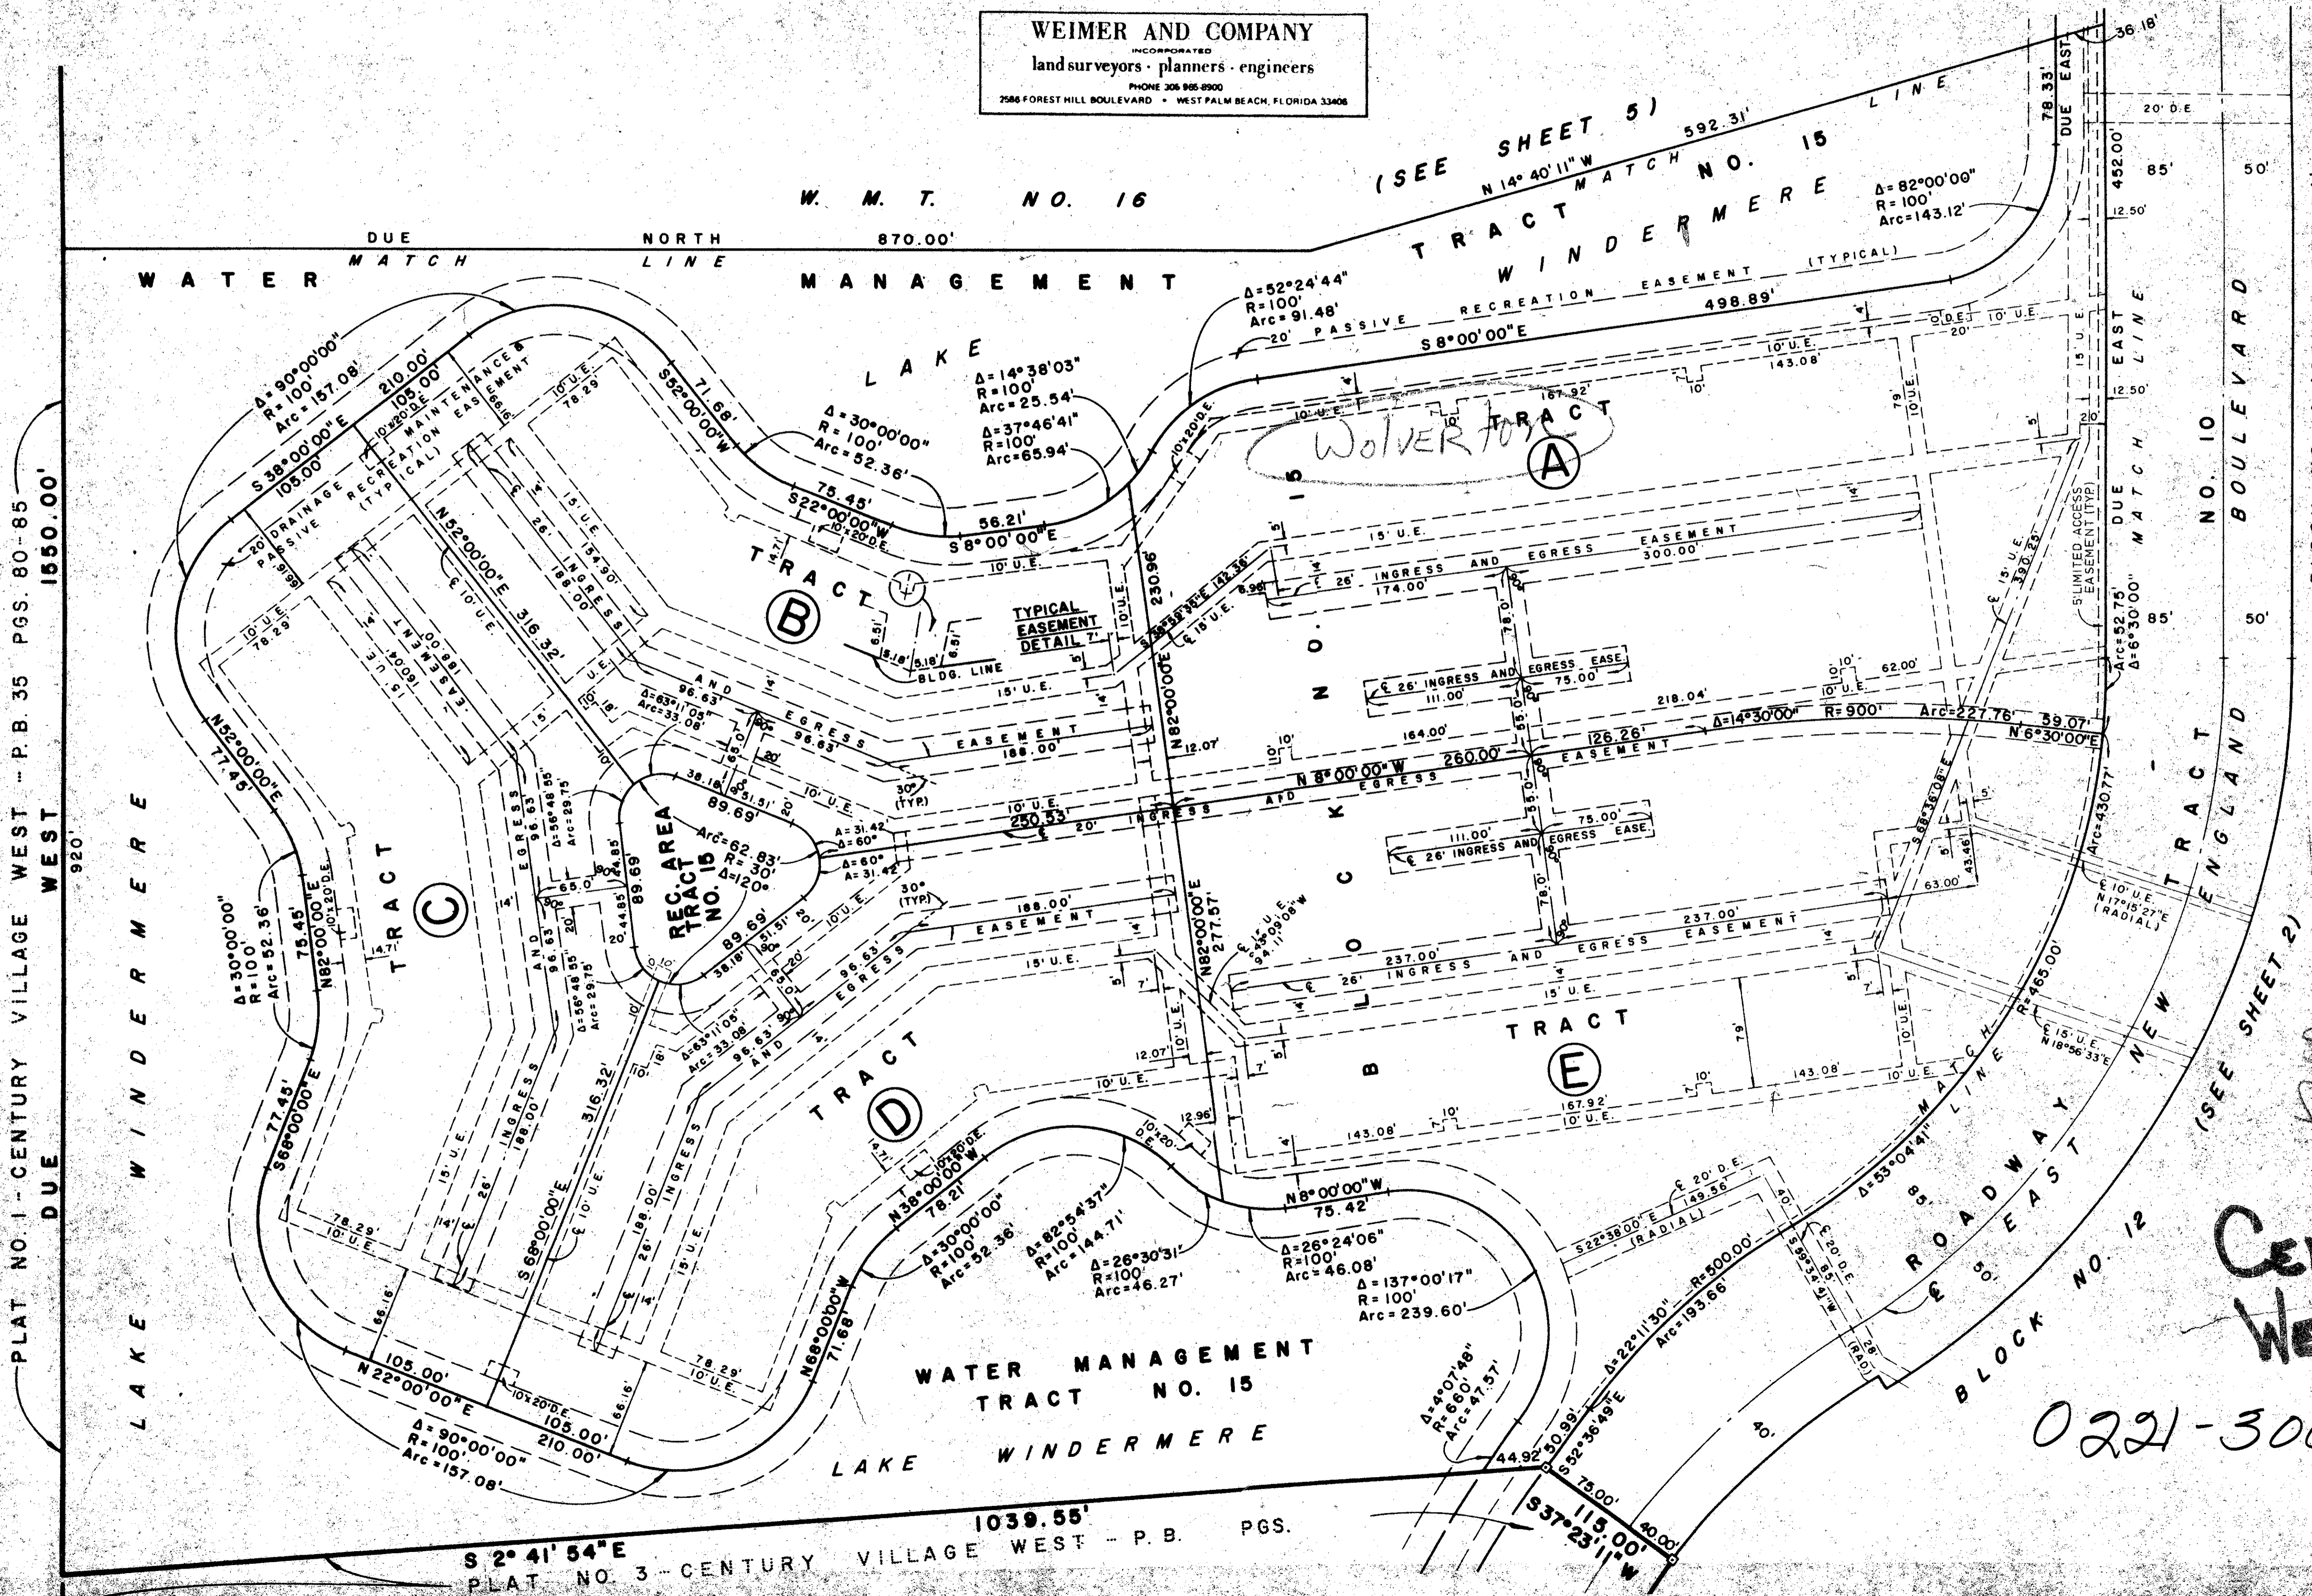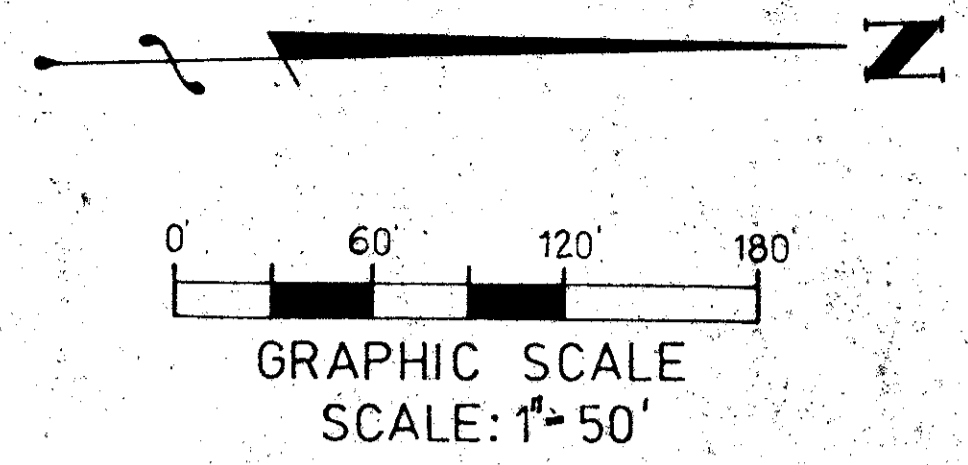

PLAT NO. 1 - CENTURY VILLAGE WEST - P.B. 35 PGS. 80-85
DUE MATCH WEST 1550.00'

BLOCK NO. 14 (SEE SHEET 3)

(SEE SHEET 2)

SEE SUB. FILE
FOR ADD.

CENTURY VILLAGE WEST #4

0221-300

39/78

S 2° 41' 54" E
PLAT NO. 3 - CENTURY VILLAGE WEST - P.B. PGS.
1039.55'