


39-84

# A PLANNED UNIT DEVELOPMENT GOLDEN LAKES VILLAGE SECTION NINE

MATCH LINE SEE SHEET 2

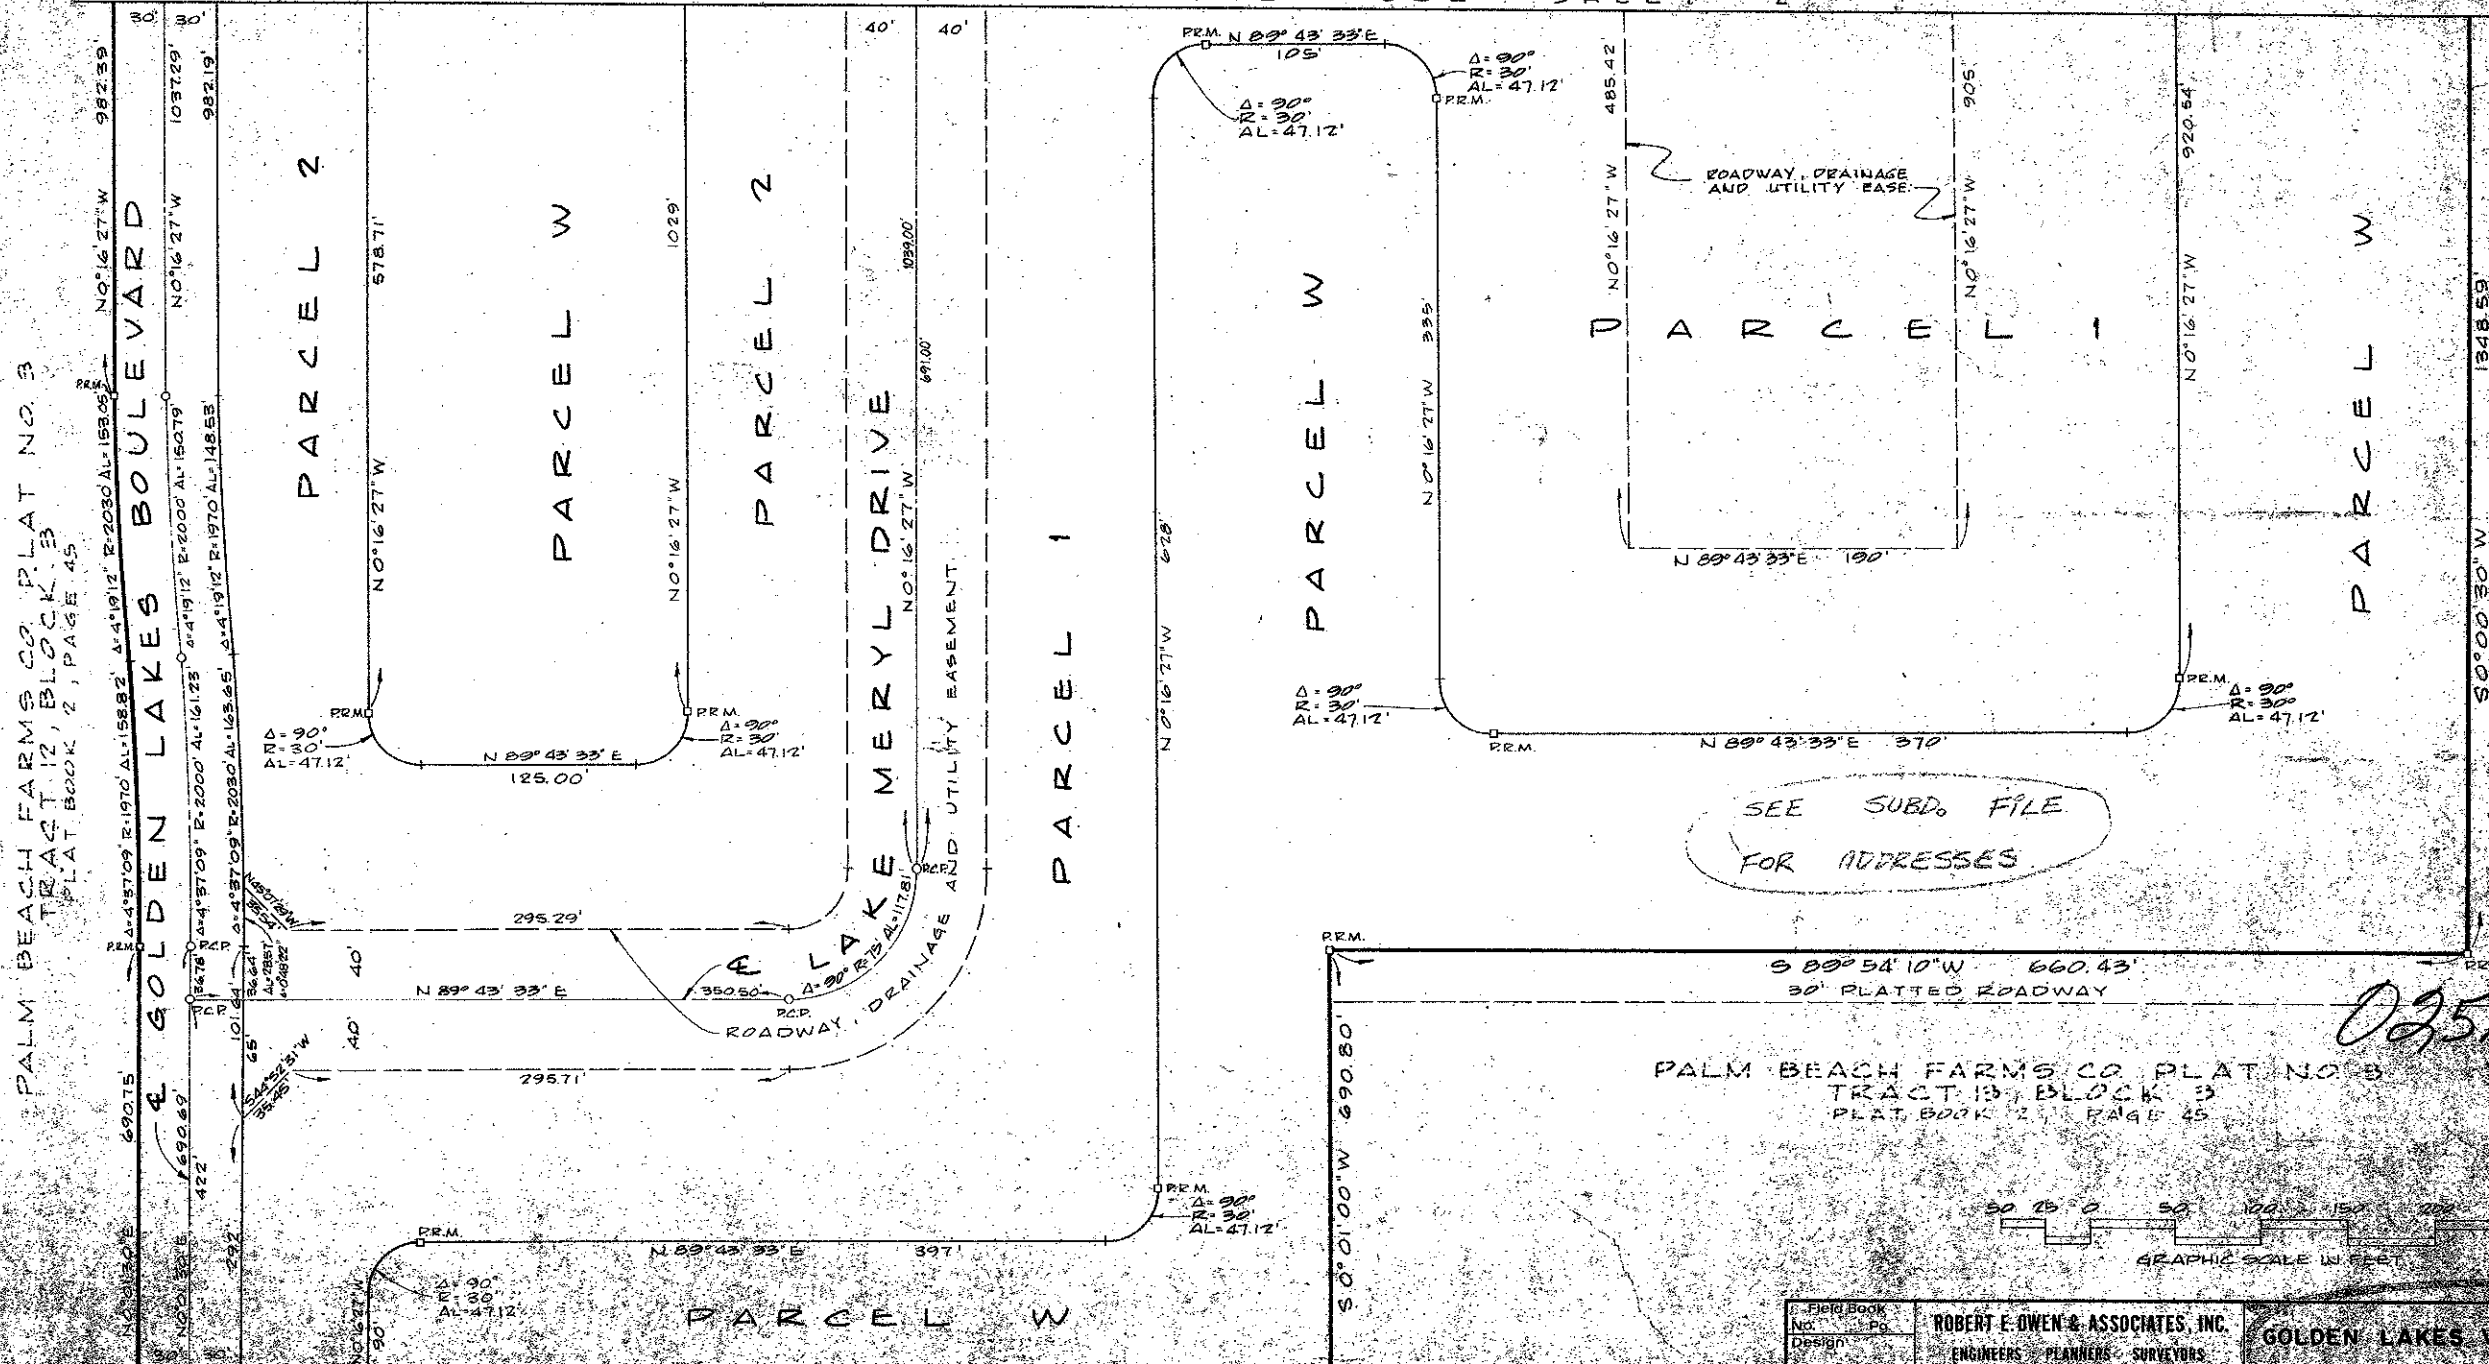


MATCH LINE SEE SHEET 4

PALM BEACH FARMS CO. PLAT NO. 3  
TRACT 12, BLOCK 3  
PLAT BOOK 2, PAGE 45

PALM BEACH FARMS CO. PLAT NO. 3  
TRACT 13, BLOCK 3  
PLAT BOOK 2, PAGE 45

PALM BEACH FARMS CO. PLAT NO. 3  
TRACT 13, BLOCK 3  
PLAT BOOK 2, PAGE 45

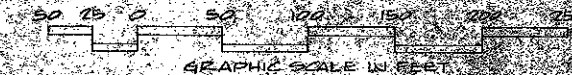

0251-308

39/84

Field Book No. Pg.  
Design  
Drawn  
Checked

**ROBERT E. OWEN & ASSOCIATES, INC.**  
ENGINEERS - PLANNERS - SURVEYORS  
WEST PALM BEACH  
FLORIDA

**GOLDEN LAKES VILLAGE**  
**SECTION NINE**  
SHEET 3 OF 4 SHEETS

75-1082  
77-50  
ADPT 1974  
3