



40-28

A PLANNED UNIT DEVELOPMENT IN VILADELWAY WEST PLAT NO. 4 OF DELRAY VILLAS

28

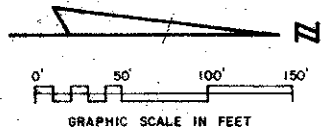

NOTE: LINES ALONG A CURVE ARE RADIAL
UNLESS OTHERWISE NOTED.

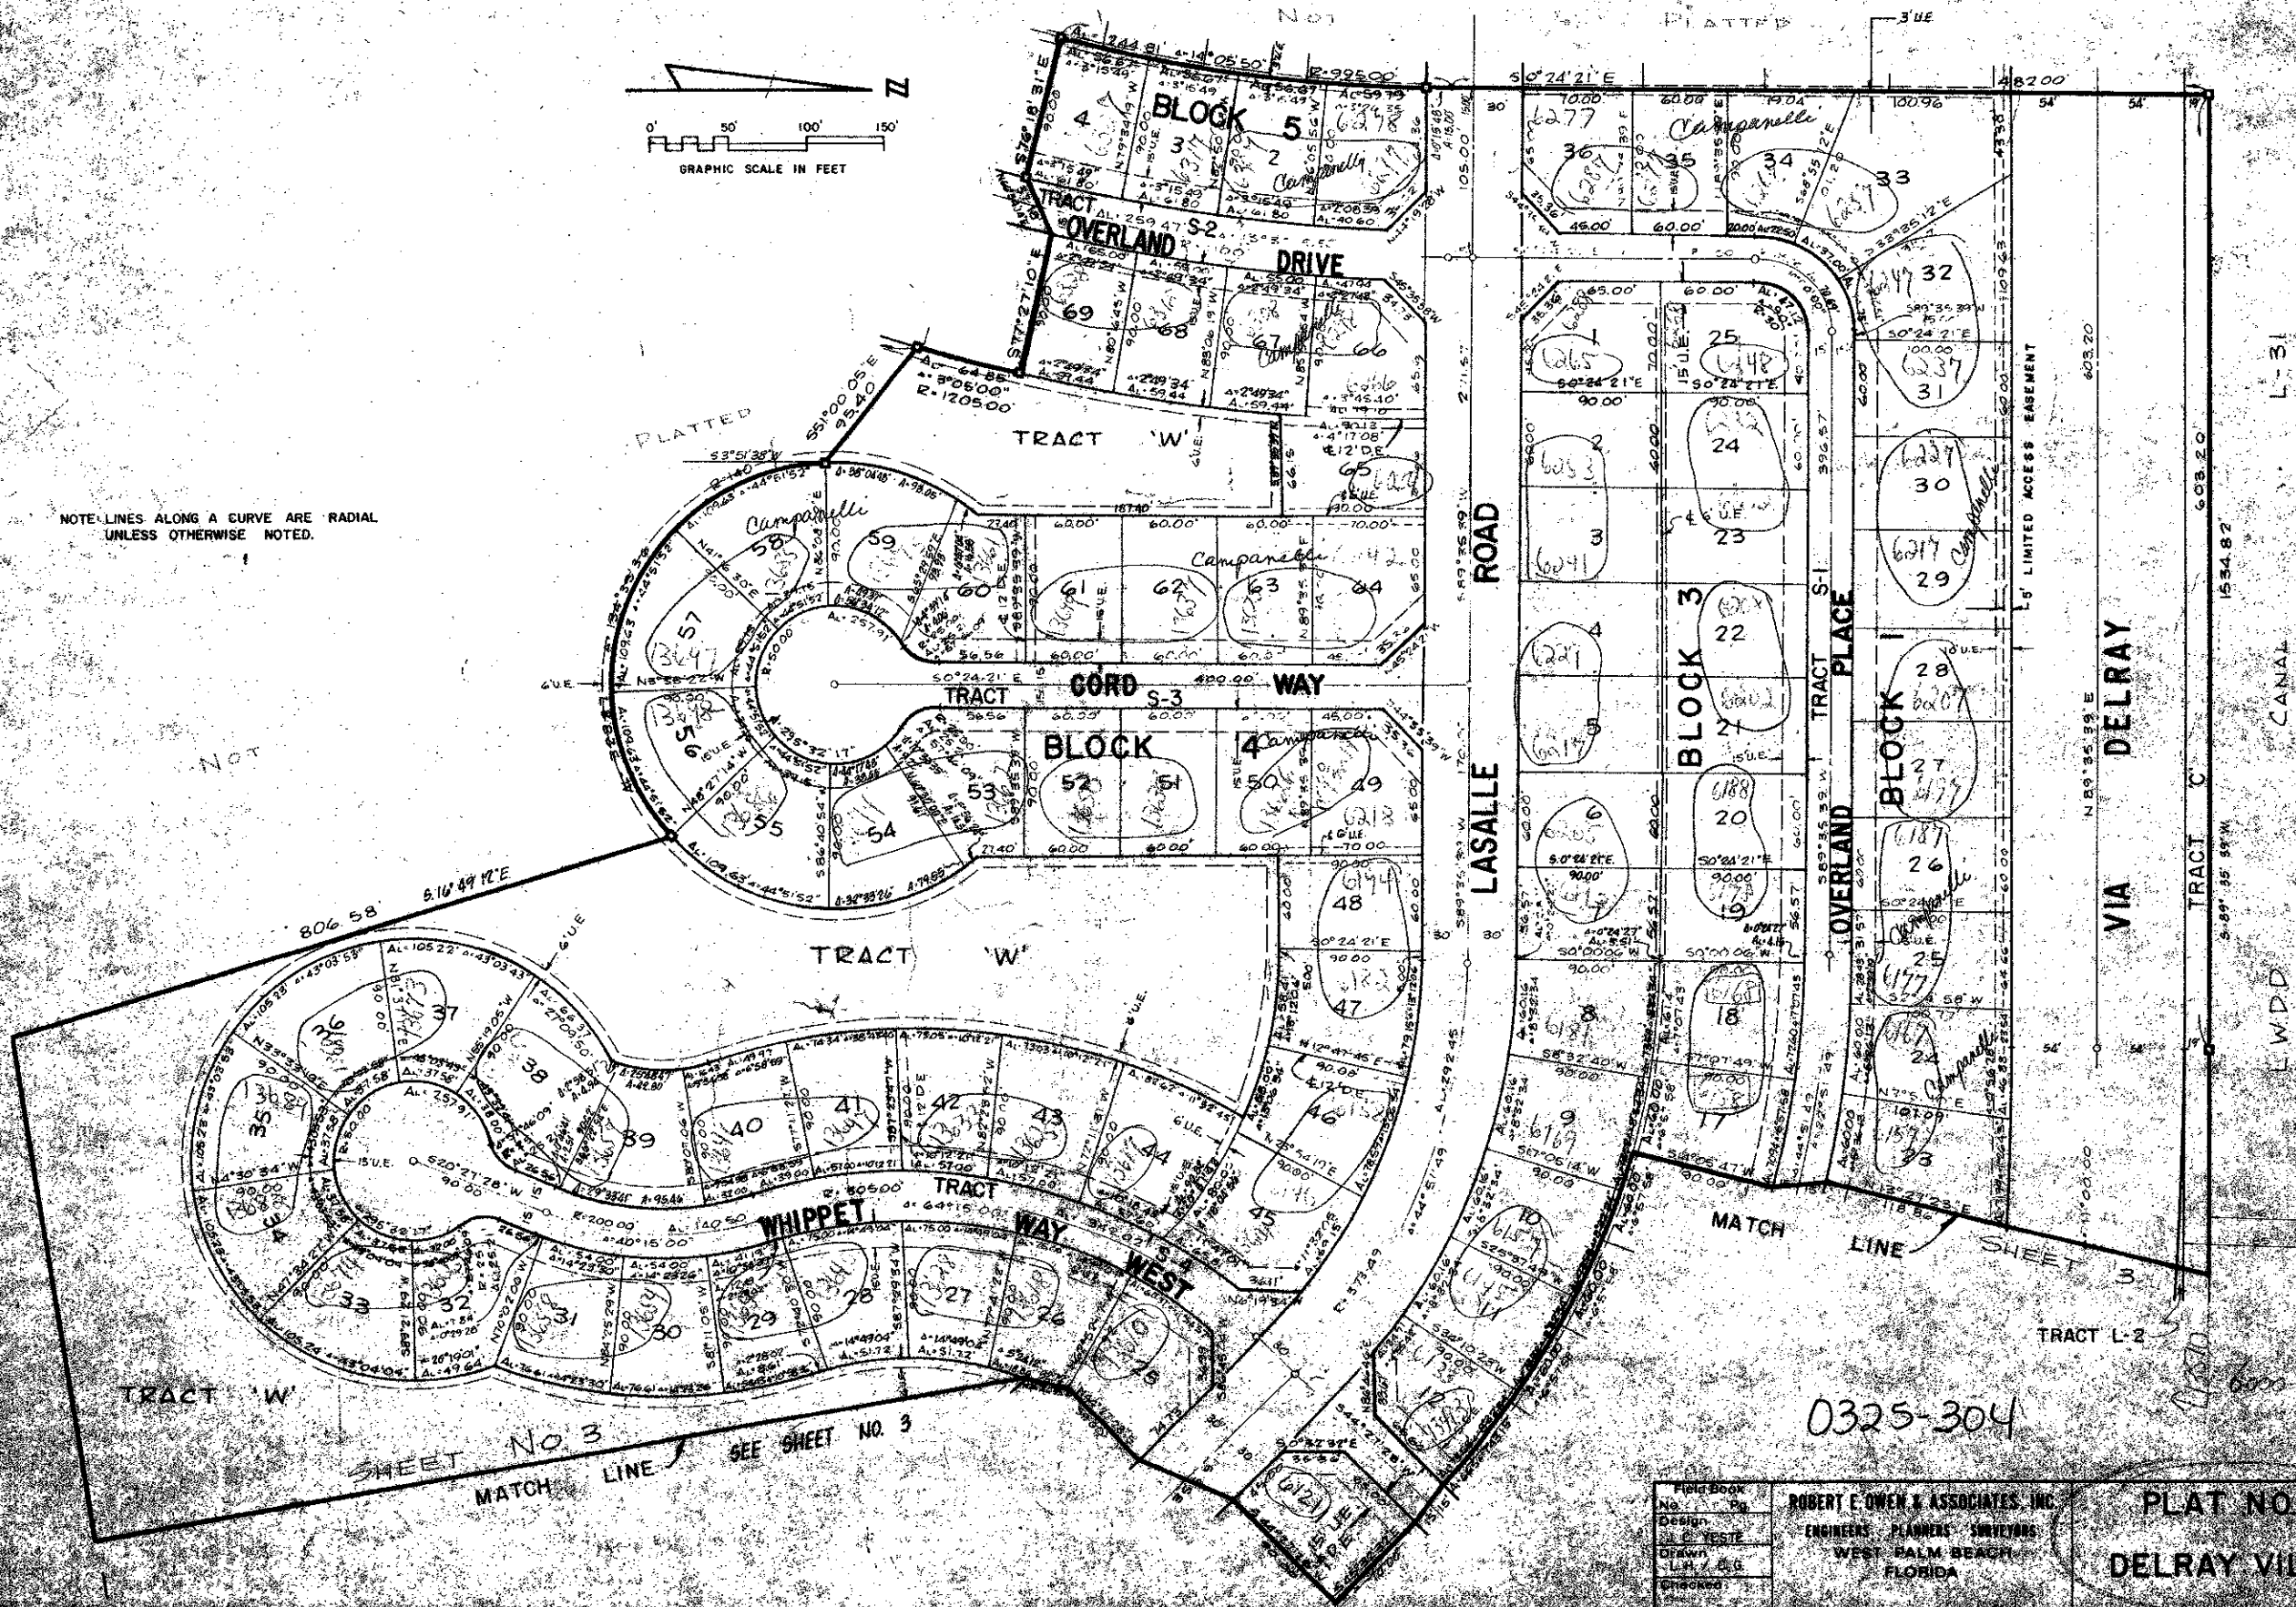

MATCH LINE SEE SHEET NO. 3

0325-304

40/28

Field Book	No.	Pg.
Design	C. YESTE	
Drawn	L. J. EGG	
Checked		

ROBERT E. OWEN & ASSOCIATES, INC.
ENGINEERS PLANNERS SURVEYORS
WEST PALM BEACH
FLORIDA

PLAT NO. 4
DELRAY VILLAS

78-1250
1-50
SEPT 1974
2

IN 4 SHEETS SHEET 2 OF 4