

4D-67

A PLANNED UNIT DEVELOPMENT
FAIRWAY VILLAGE
 A RESUBDIVISION OF TRACT 59, BOCA DEL MAR NO. 7 (P.B. 30/210-217)
 SECTION 27, TOWNSHIP 47 SOUTH, RANGE 42 EAST
 PALM BEACH COUNTY, FLORIDA
 SHEET 3 OF 3



57

STATE OF FLORIDA
 COUNTY OF PALM BEACH
 THIS PLAT WAS FILED FOR
 RECORD AT _____ ON THE
 DAY OF _____
 1979 AND DULY RECORDED
 IN PLAT BOOK _____ PAGES
 AND _____

JOHN B. DUNKLE
 CLERK OF CIRCUIT COURT

BY: _____

TRACT 64-D
 BOCA DEL MAR NO. 7
 (GOLF COURSE)

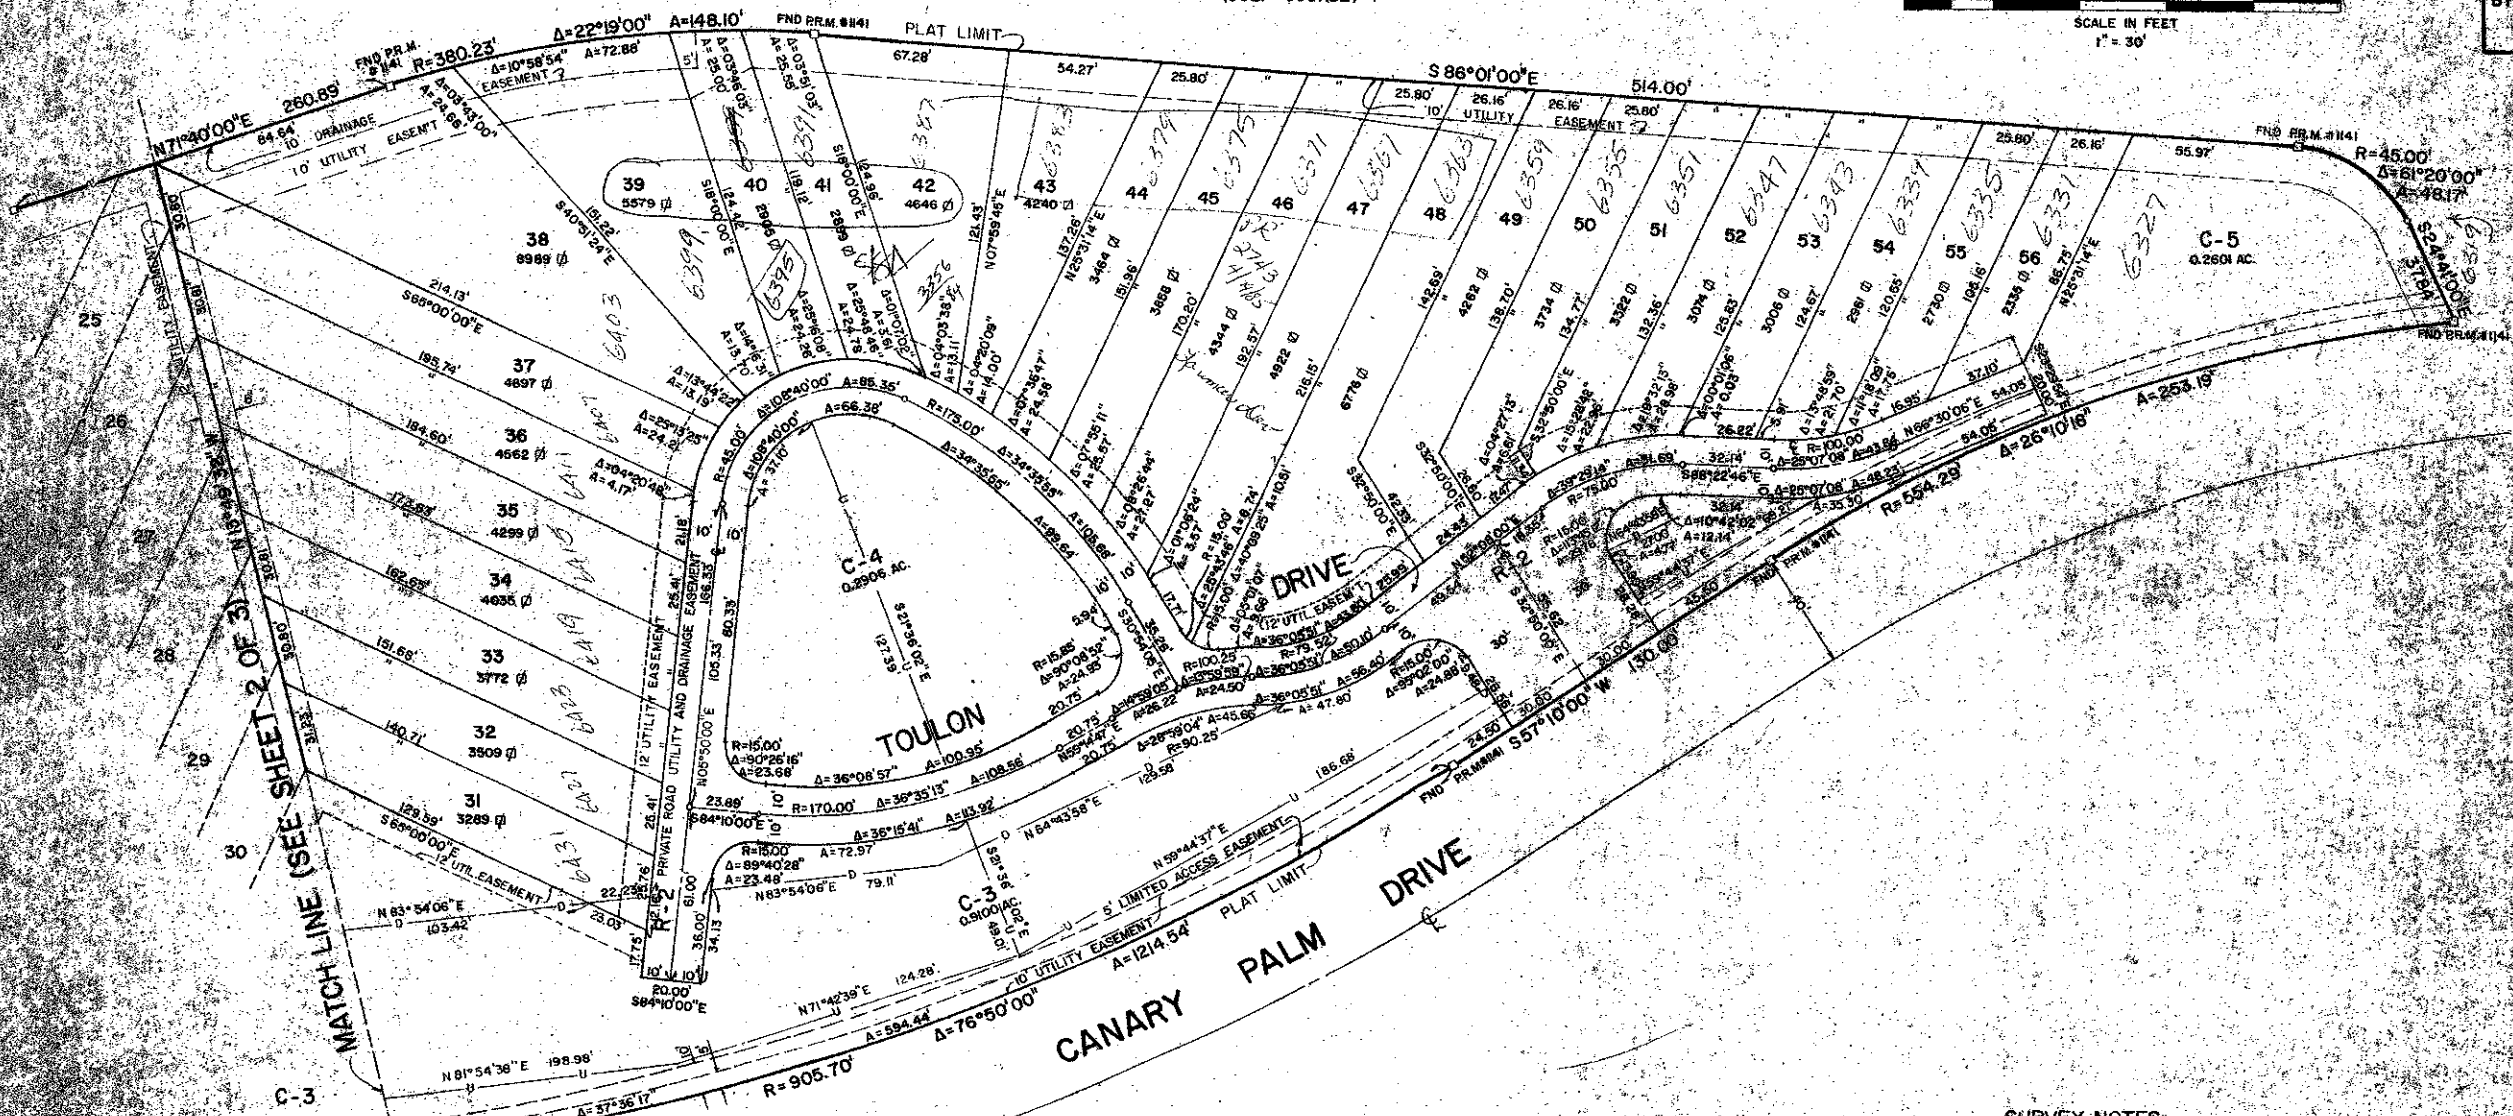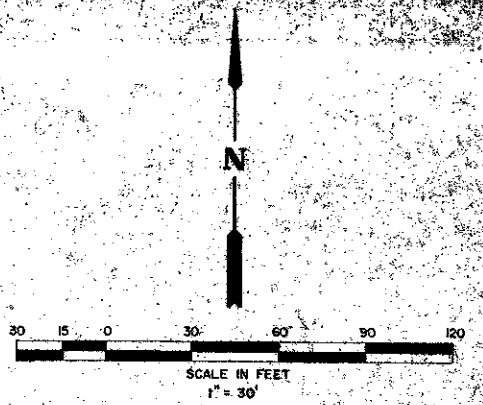

SURVEY NOTES:

1. ○ P.R.M. INDICATES PERMANENT REFERENCE MONUMENT
2. BEARINGS SHOWN HEREON ARE BASED ON THE PLAT OF BOCA DEL MAR NO. 7.
3. NO BUILDINGS OR ANY KIND OF CONSTRUCTION OR TREES SHALL BE PLACED ON EASEMENTS.
4. SURVEY DATA IN FIELD BOOK 161, PAGES 4-12.
5. ——— INDICATES CENTERLINE OF 12' WIDE UTILITY EASEMENT
6. - - - - - INDICATES CENTERLINE OF 12' WIDE DRAINAGE EASEMENT
7. ● INDICATES PERMANENT CONTROL POINT

FAIRWAY VILLAGE
 0205-302 40/57
 SHEET 3 OF 3