

40-113


# HUNTINGTON LAKES RECREATION AREA

A PART OF A P.L.D.  
BEING A REPLAT OF A PORTION OF TRACT B PLAT No. 1  
VILLAGES OF ORIOLE (P. B. 30, PAGES 38, 39 & 40)  
SECTIONS 15 & 16, TOWNSHIP 46 SOUTH, RANGE 42 EAST  
PALM BEACH COUNTY, FLORIDA

PREPARED BY  
**BROOME AND FARINA, INC.**  
Engineers - Planners - Surveyors  
CORAL SPRINGS, FLORIDA  
By John A. Farina P.L.S. 1564



SHEET 2 of 2 SHEETS

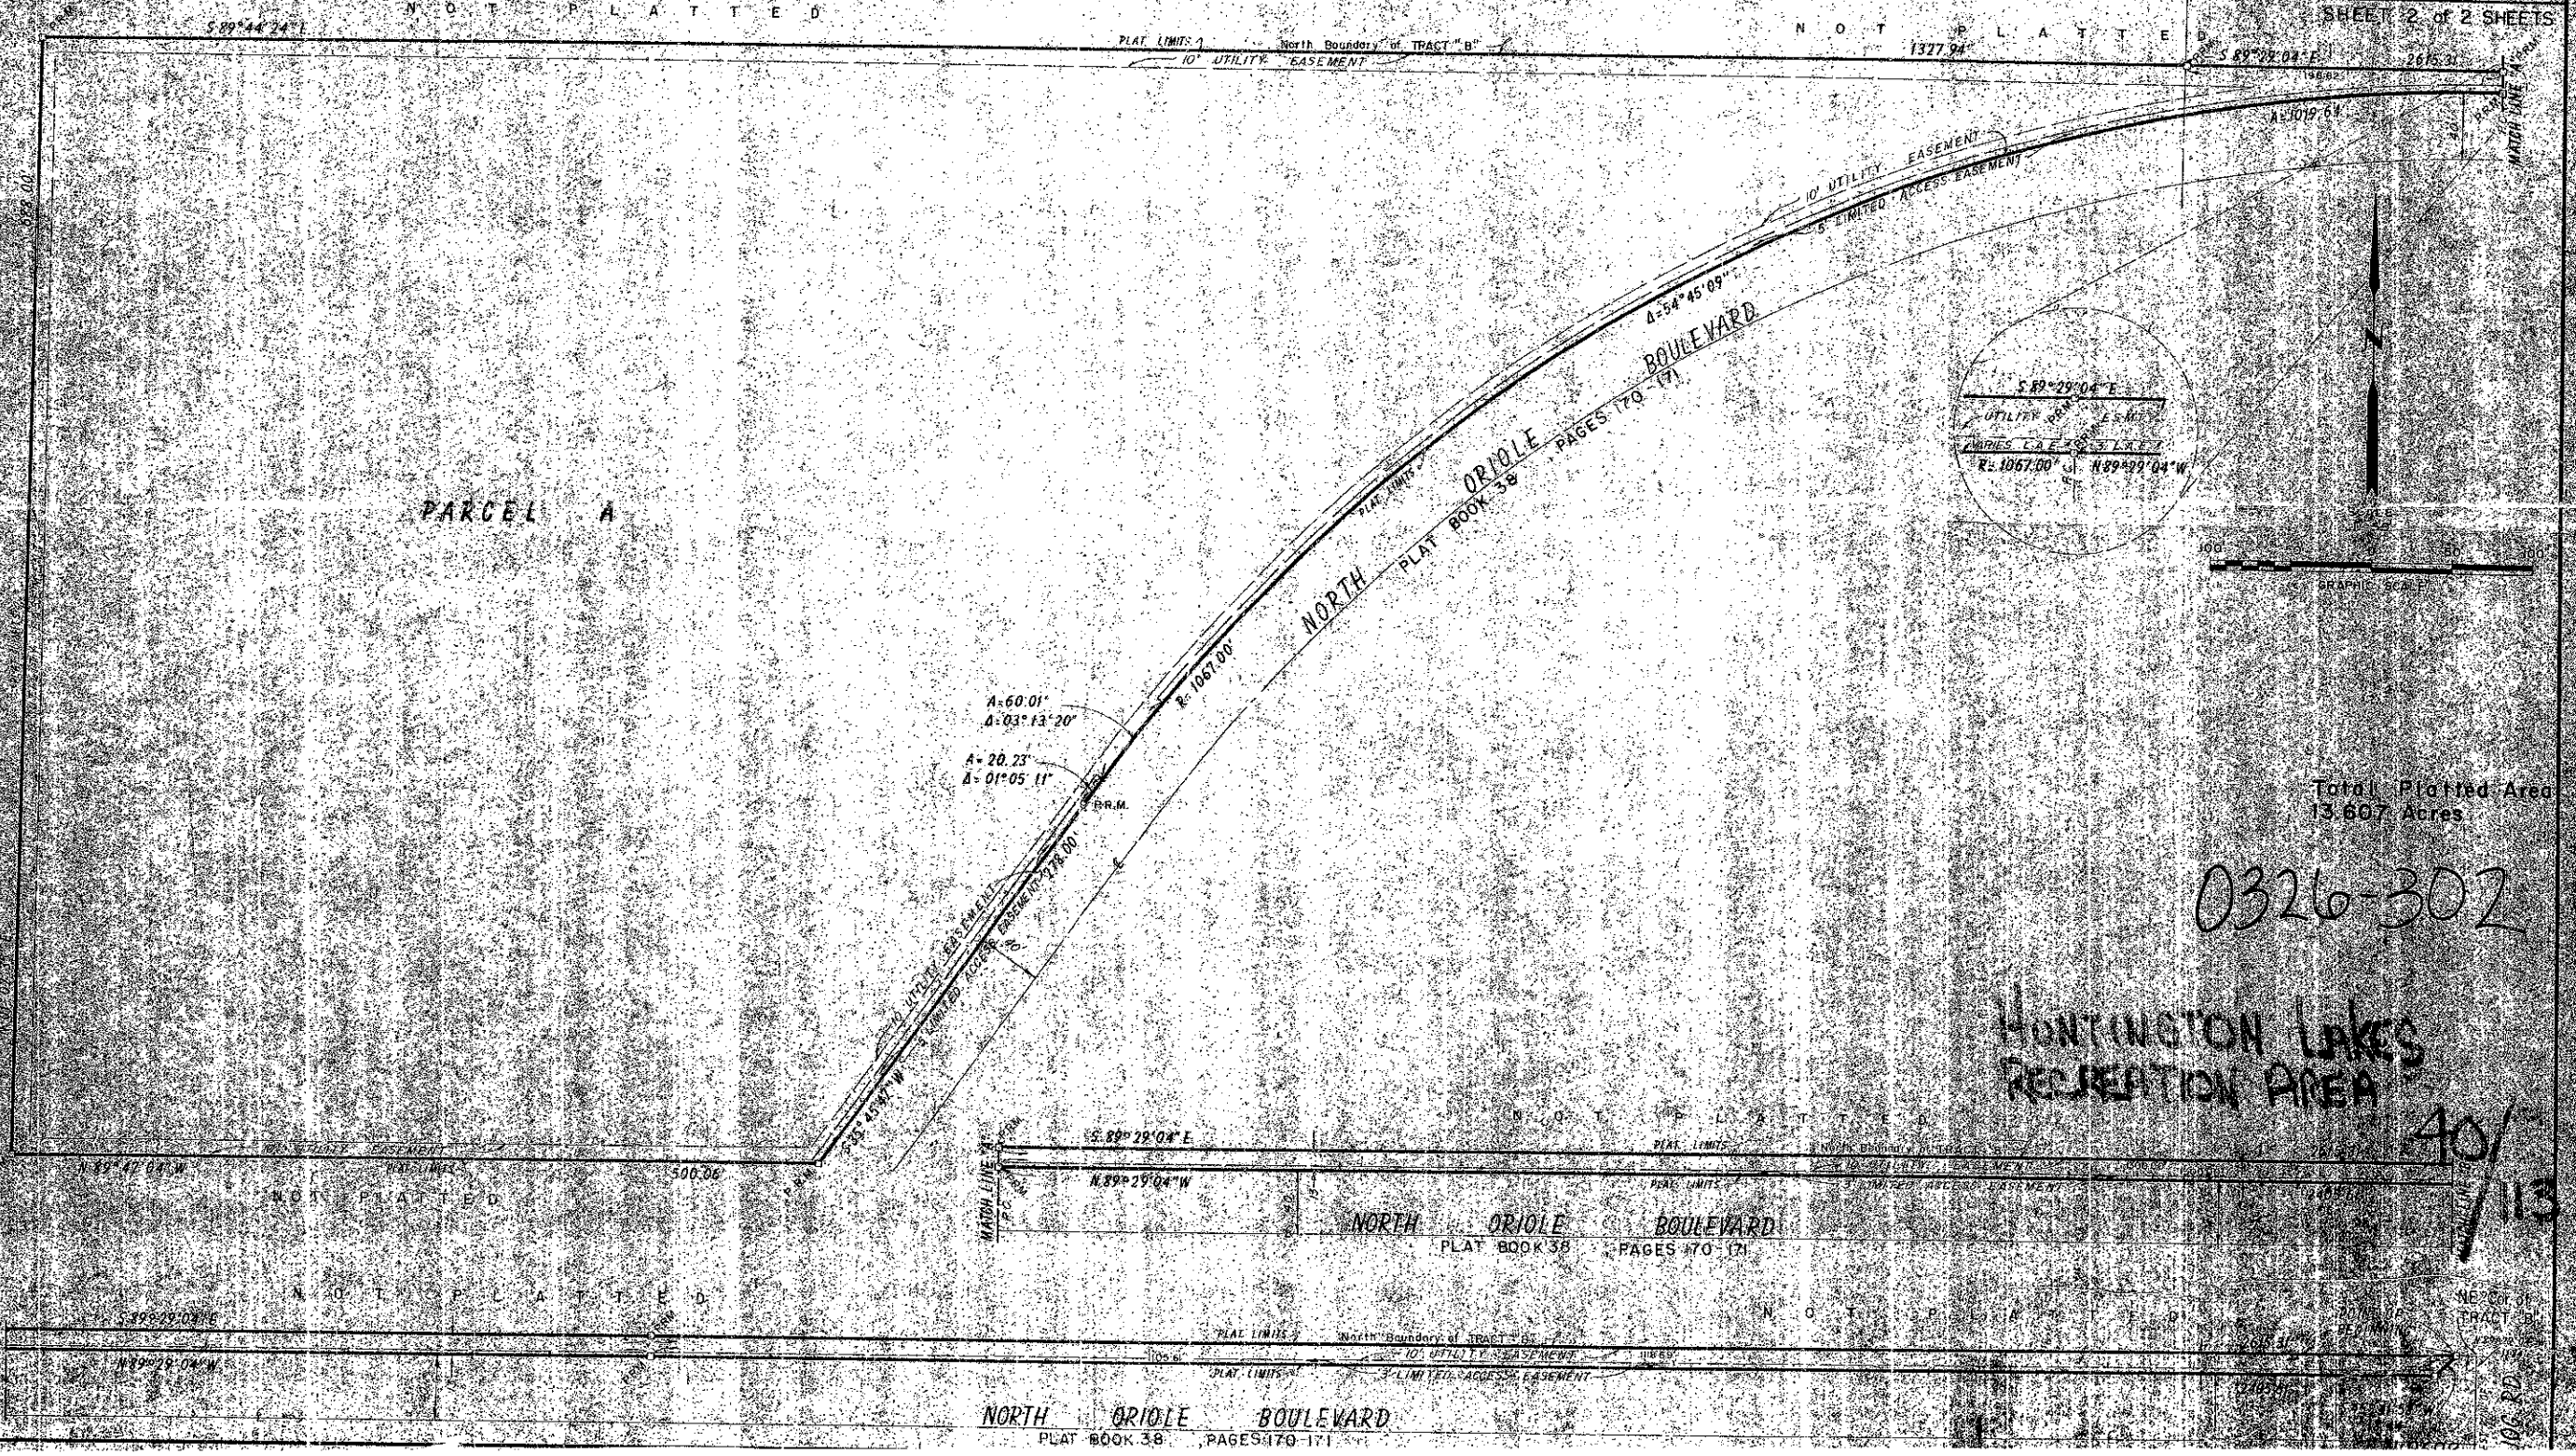

Total Platted Area  
13.607 Acres

0326-302

HUNTINGTON LAKES RECREATION AREA

40/113

NORTH ORIOLE BOULEVARD  
PLAT BOOK 38, PAGES 170-171