
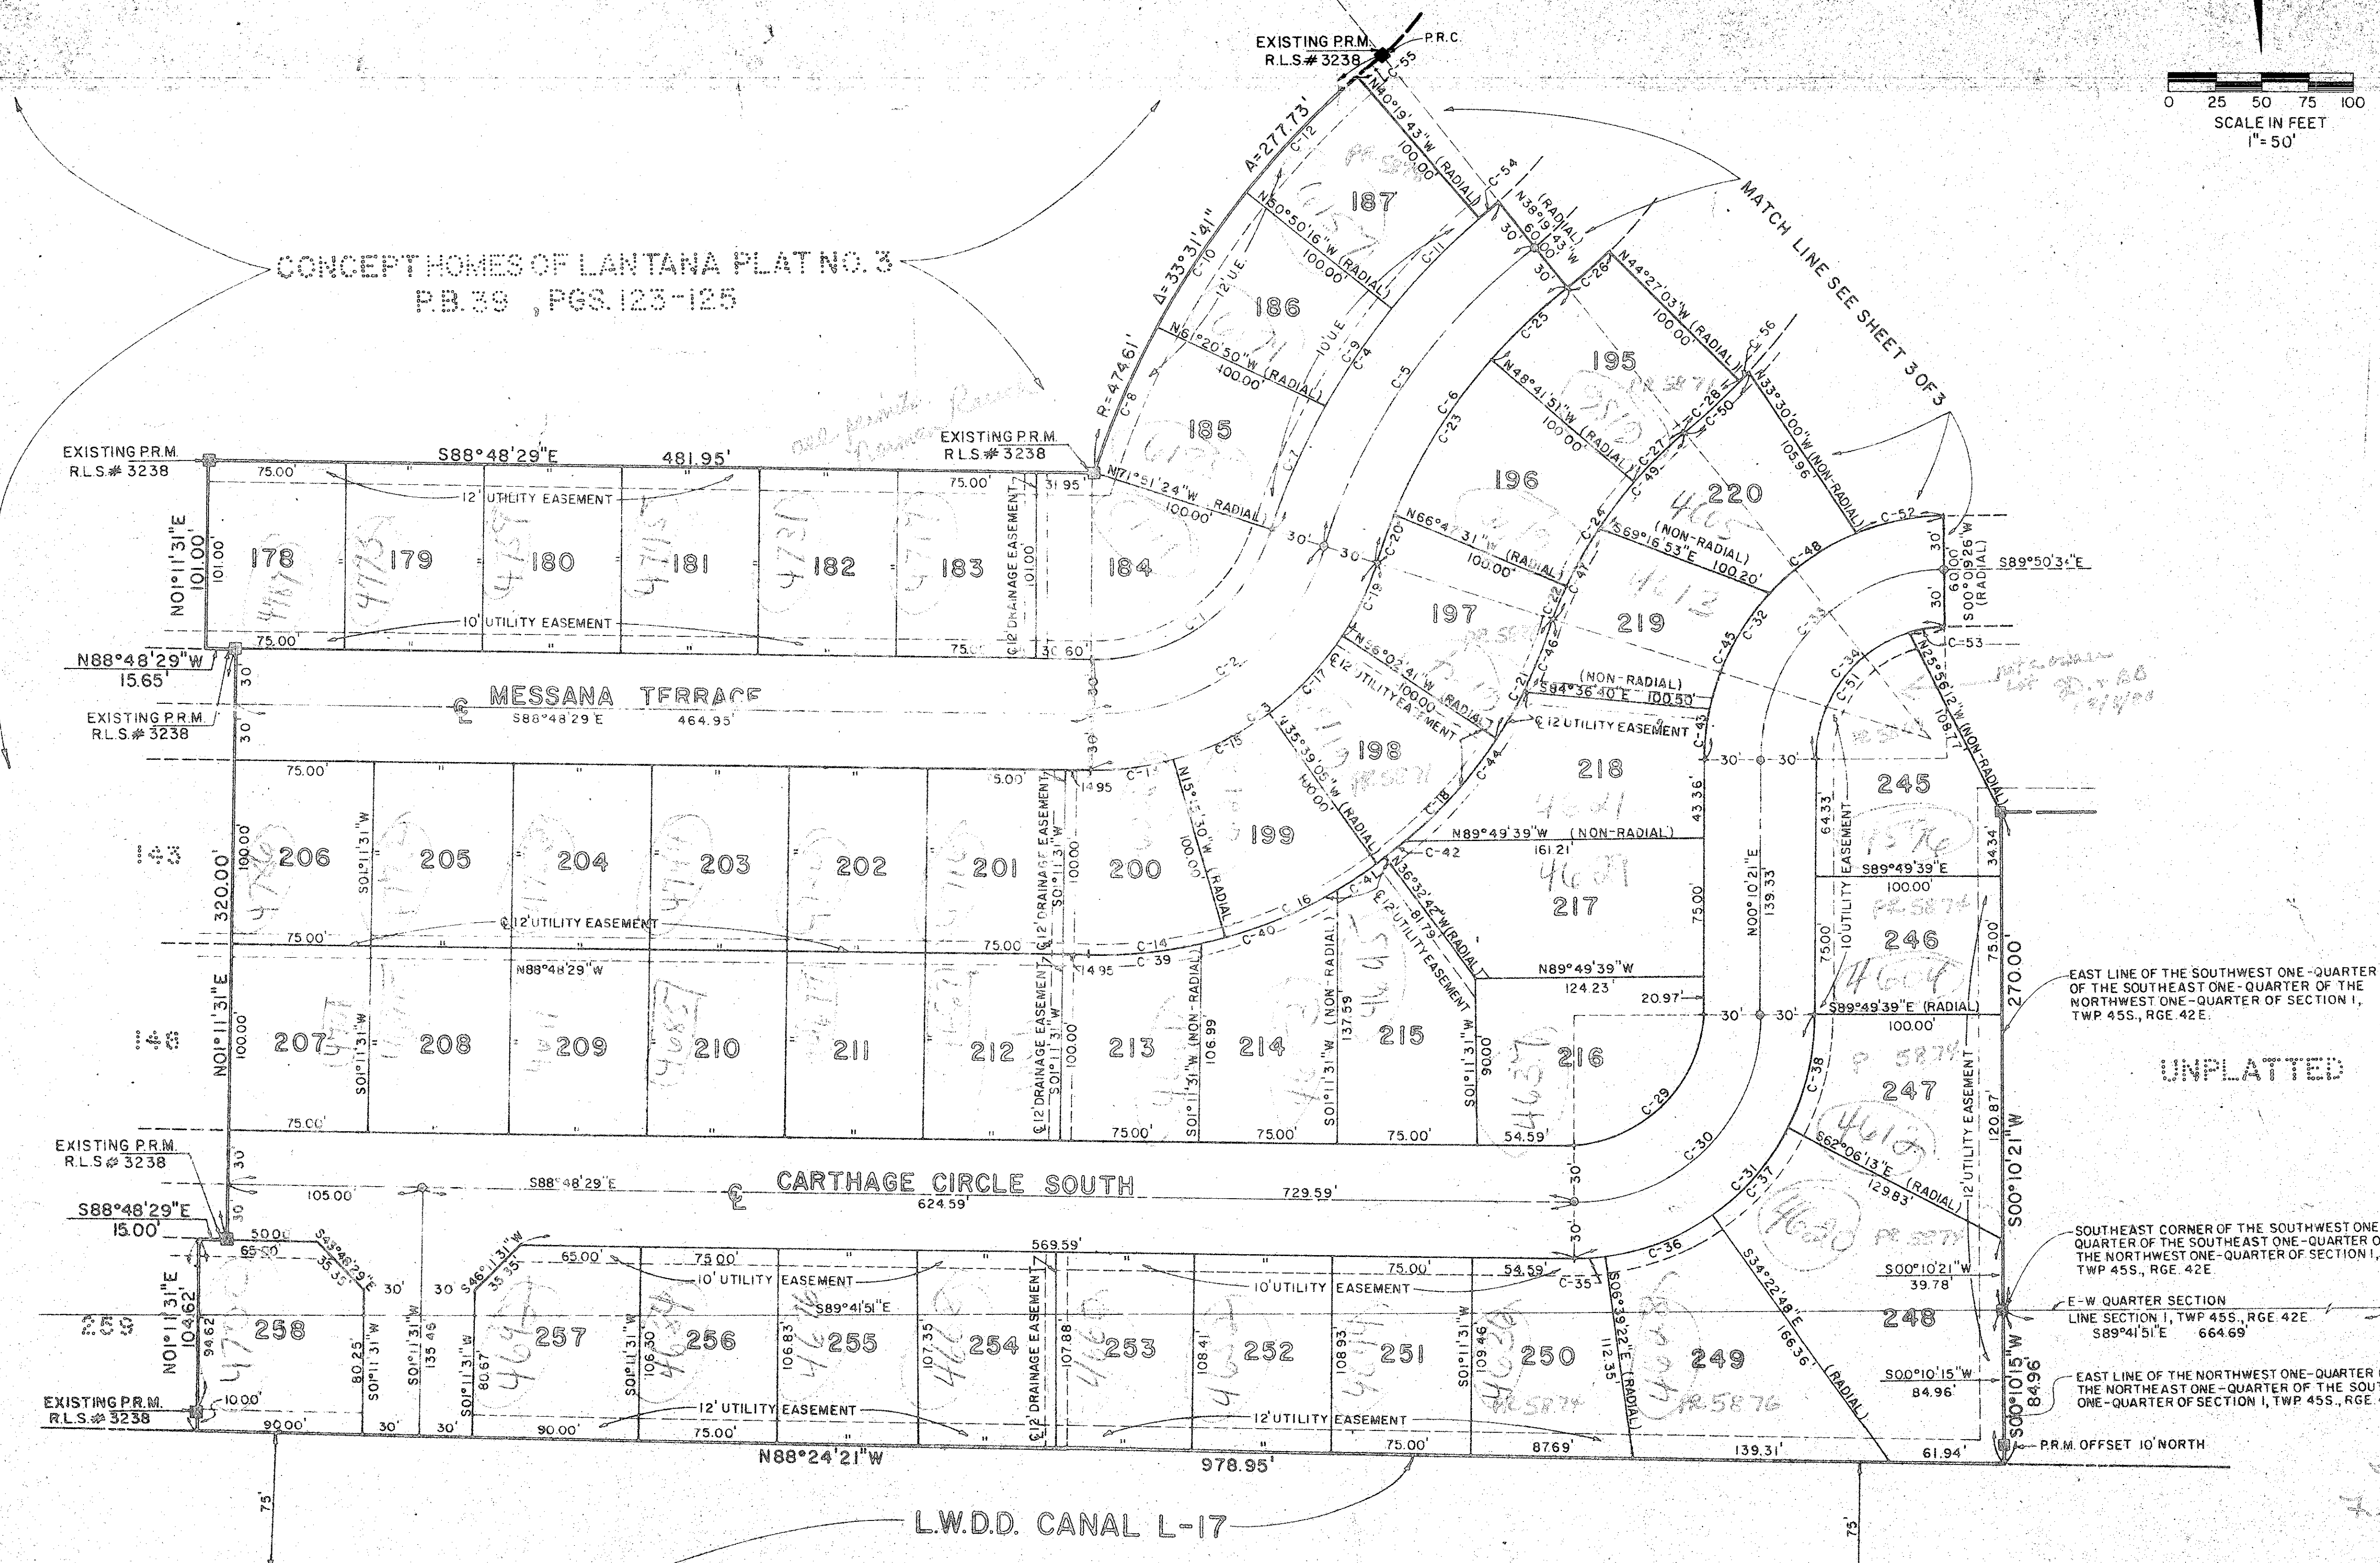


40-163

PLAT OF
CONCEPT HOMES OF LANTANA PLAT NO. 4
 BEING A PORTION OF SECTION 1, TOWNSHIP 45 SOUTH, RANGE 42 EAST.
 PALM BEACH COUNTY, FLORIDA
 JANUARY, 1980
 SHEET 2 OF 3

163

STATE OF FLORIDA
 COUNTY OF PALM BEACH
 THIS PLAT WAS FILED FOR
 RECORD AT
 THIS DAY OF
 JAN, 1980 AND DULY RECORDED
 IN PLAT BOOK _____ ON PAGE _____
 AND _____
 JOHN B. DUNKLE, CLERK
 CIRCUIT COURT
 BY: _____ DE.

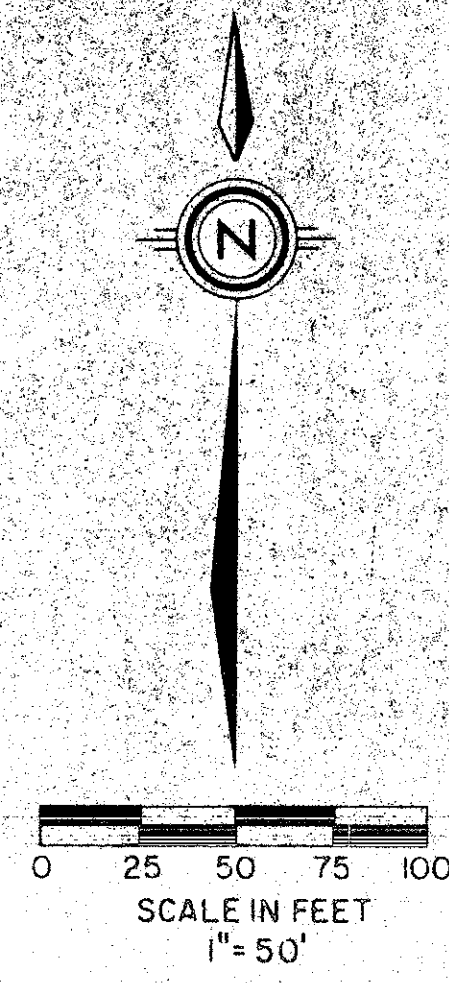

C-NO.	RADIUS	DELTA	ARC
1.	101.41'	73°02'55"	129.29'
2.	131.41'	73°02'55"	167.54'
3.	161.41'	73°02'55"	205.79'
4.	374.61'	33°31'41"	219.21'
5.	344.61'	33°31'41"	201.66'
6.	314.61'	33°31'41"	184.10'
7.	374.61'	10°30'34"	68.71'
8.	474.61'	10°30'34"	87.06'
9.	374.61'	10°30'34"	68.71'
10.	474.61'	10°30'34"	87.06'
11.	374.61'	10°30'33"	68.71'
12.	474.61'	10°30'33"	87.06'
13.	161.41'	16°27'01"	46.34'
14.	261.41'	16°27'01"	75.05'
15.	161.41'	20°23'36"	57.45'
16.	261.41'	20°23'36"	93.04'
17.	161.41'	20°23'36"	57.45'
18.	261.41'	20°23'36"	93.04'
19.	161.41'	15°48'43"	44.55'
20.	314.61'	05°03'53"	27.81'
21.	261.41'	15°48'43"	72.14'
22.	214.61'	05°03'53"	18.97'
23.	314.61'	18°05'39"	99.36'
24.	214.61'	18°05'39"	67.78'
25.	314.61'	16°22'00"	50.94'
26.	280.00'	06°07'20"	29.92'
27.	214.61'	10°22'08"	38.84'
28.	380.00'	06°07'20"	40.61'
29.	70.00'	91°01'10"	111.20'
30.	100.00'	91°01'10"	158.86'
31.	130.00'	91°01'10"	206.52'
32.	130.00'	89°59'05"	204.17'
33.	100.00'	89°59'05"	157.05'
34.	70.00'	89°59'05"	109.94'
35.	130.00'	07°50'53"	17.81'
36.	130.00'	27°43'26"	62.90'
37.	130.00'	27°43'26"	62.90'
38.	130.00'	27°43'26"	62.90'
39.	261.41'	13°16'49"	60.59'
40.	261.41'	17°49'32"	81.33'
41.	261.41'	06°37'52"	30.26'
42.	261.41'	03°19'58"	15.21'
43.	130.00'	12°20'26"	28.00'
44.	261.41'	22°40'08"	103.43'
45.	130.00'	31°29'13"	71.44'
46.	261.41'	09°18'37"	42.48'
47.	214.61'	14°31'53"	54.43'
48.	130.00'	25°22'06"	57.56'
49.	214.61'	18°59'48"	71.16'
50.	380.00'	07°10'33"	47.59'
51.	70.00'	75°12'38"	91.89'
52.	130.00'	20°47'20"	47.17'
53.	70.00'	14°46'27"	18.05'
54.	374.61'	02°00'00"	13.08'
55.	474.61'	02°00'00"	16.57'
56.	380.00'	01°03'13"	6.99'

0223-302

Meridian
 Surveying and mapping inc.

2026 So. Congress Ave
 Suite 2-D
 West Palm Beach Fl. 967-5600

Drawn M.E.H. Date JAN 1980
 Scale 1" = 50'
 Checked W.L.F. Date 1/15/80
 Plot Book No. 78-DOB
 1980-1981

CONCEPT HOMES
 OF LANTANA
 PLAT NO. 4

UNPLATTED

UNPLATTED