
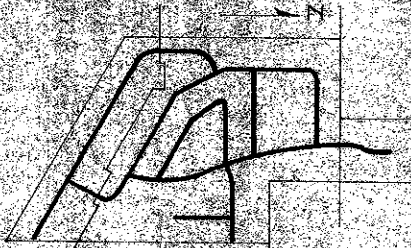


41-128

A PLANNED UNIT DEVELOPMENT PLAT NO. 1 OF BOCA HEIGHTS PATIO HOMES

PONDEROSA TRACT "B" SHEET 3 OF 4


128

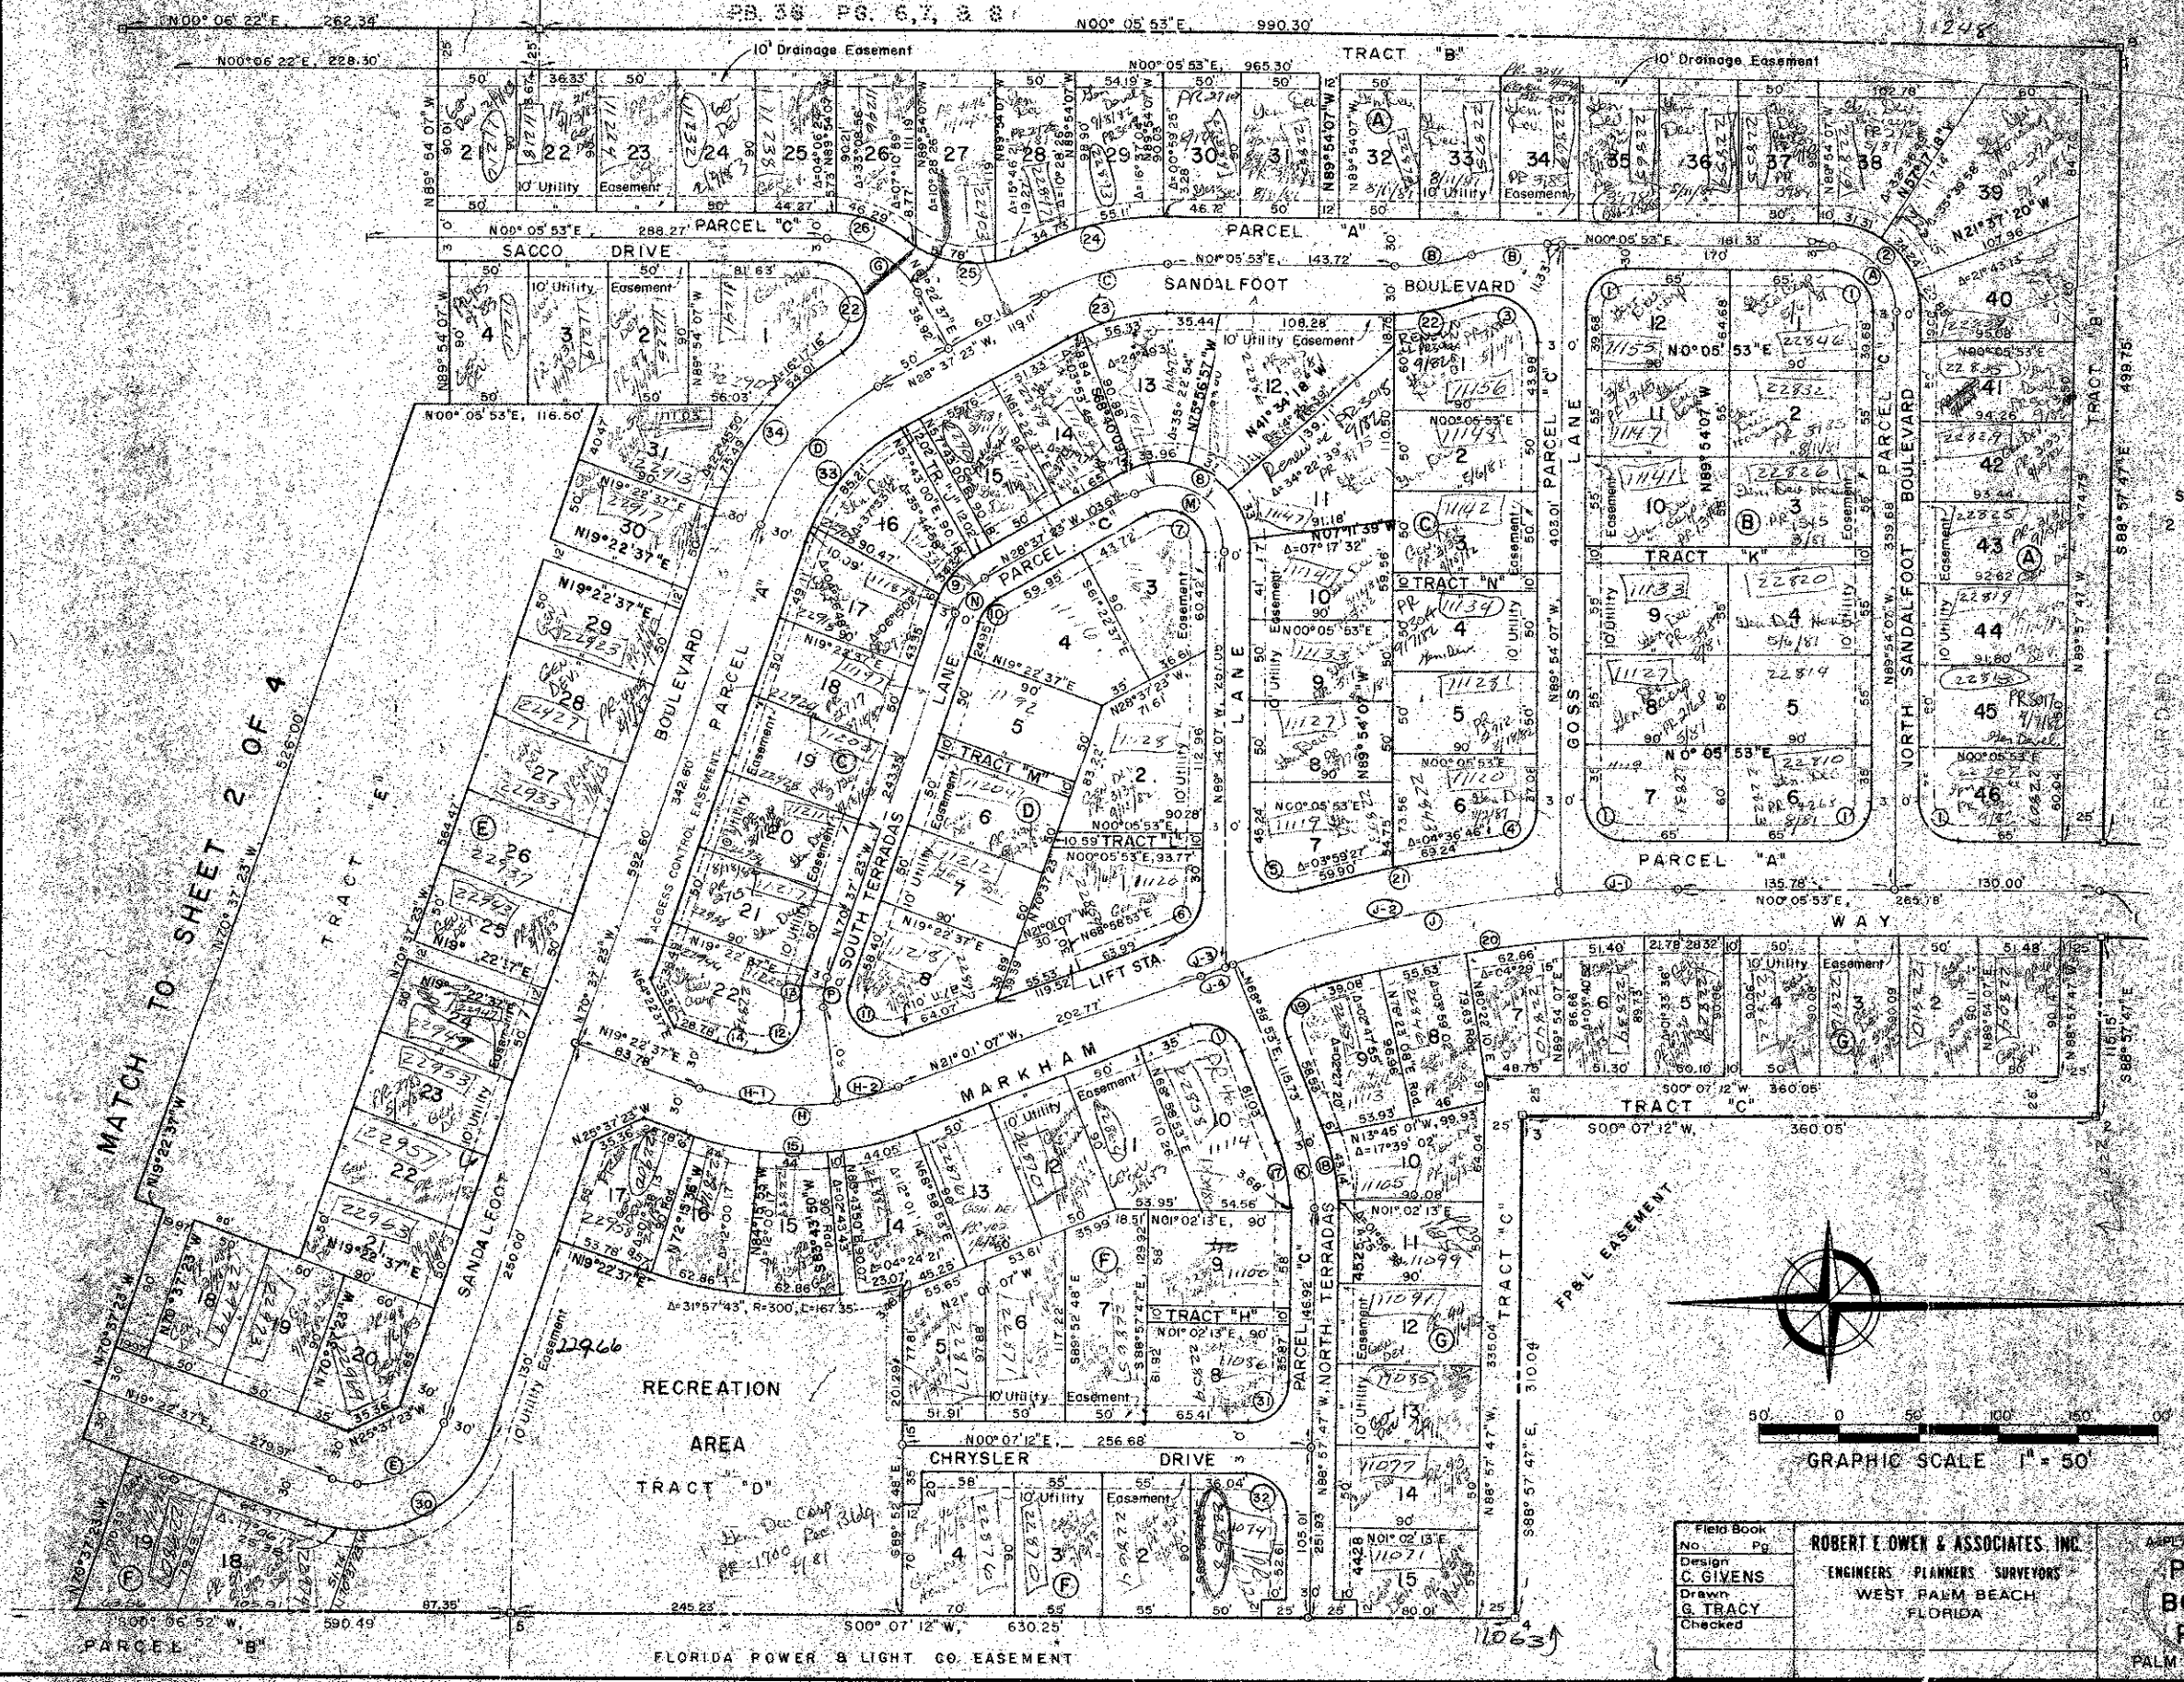

SHEET 2 OF 4
SHEET 3 OF 4
SHEET 4 OF 4

KEY MAP
N.T.S.

MATCH WITH SHEET 4 OF 4

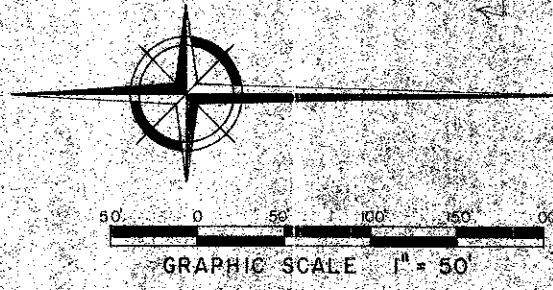

Field Book No.	Pg.	ROBERT E. OWEN & ASSOCIATES, INC.
Design	C. GIVENS	ENGINEERS, PLANNERS, SURVEYORS
Drawn	G. TRACY	WEST PALM BEACH, FLORIDA
Checked		

PLANNED UNIT DEVELOPMENT
PLAT NO. 1 OF
BOCA HEIGHTS PATIO HOMES
PALM BEACH COUNTY, FLORIDA

Proj. No.	79-1199
Scale	1" = 50'
Date	FEB. 1980
Sheet	3
File No.	BF-2300

0210-001

4/128

FLORIDA POWER & LIGHT CO. EASEMENT