


42/116

PLANNED UNIT DEVELOPMENT IN VILADELAY WEST  
**PLAT NO. 5 OF DELRAY VILLAS**

SHEET 3 OF 4

AUGUST 1980

116

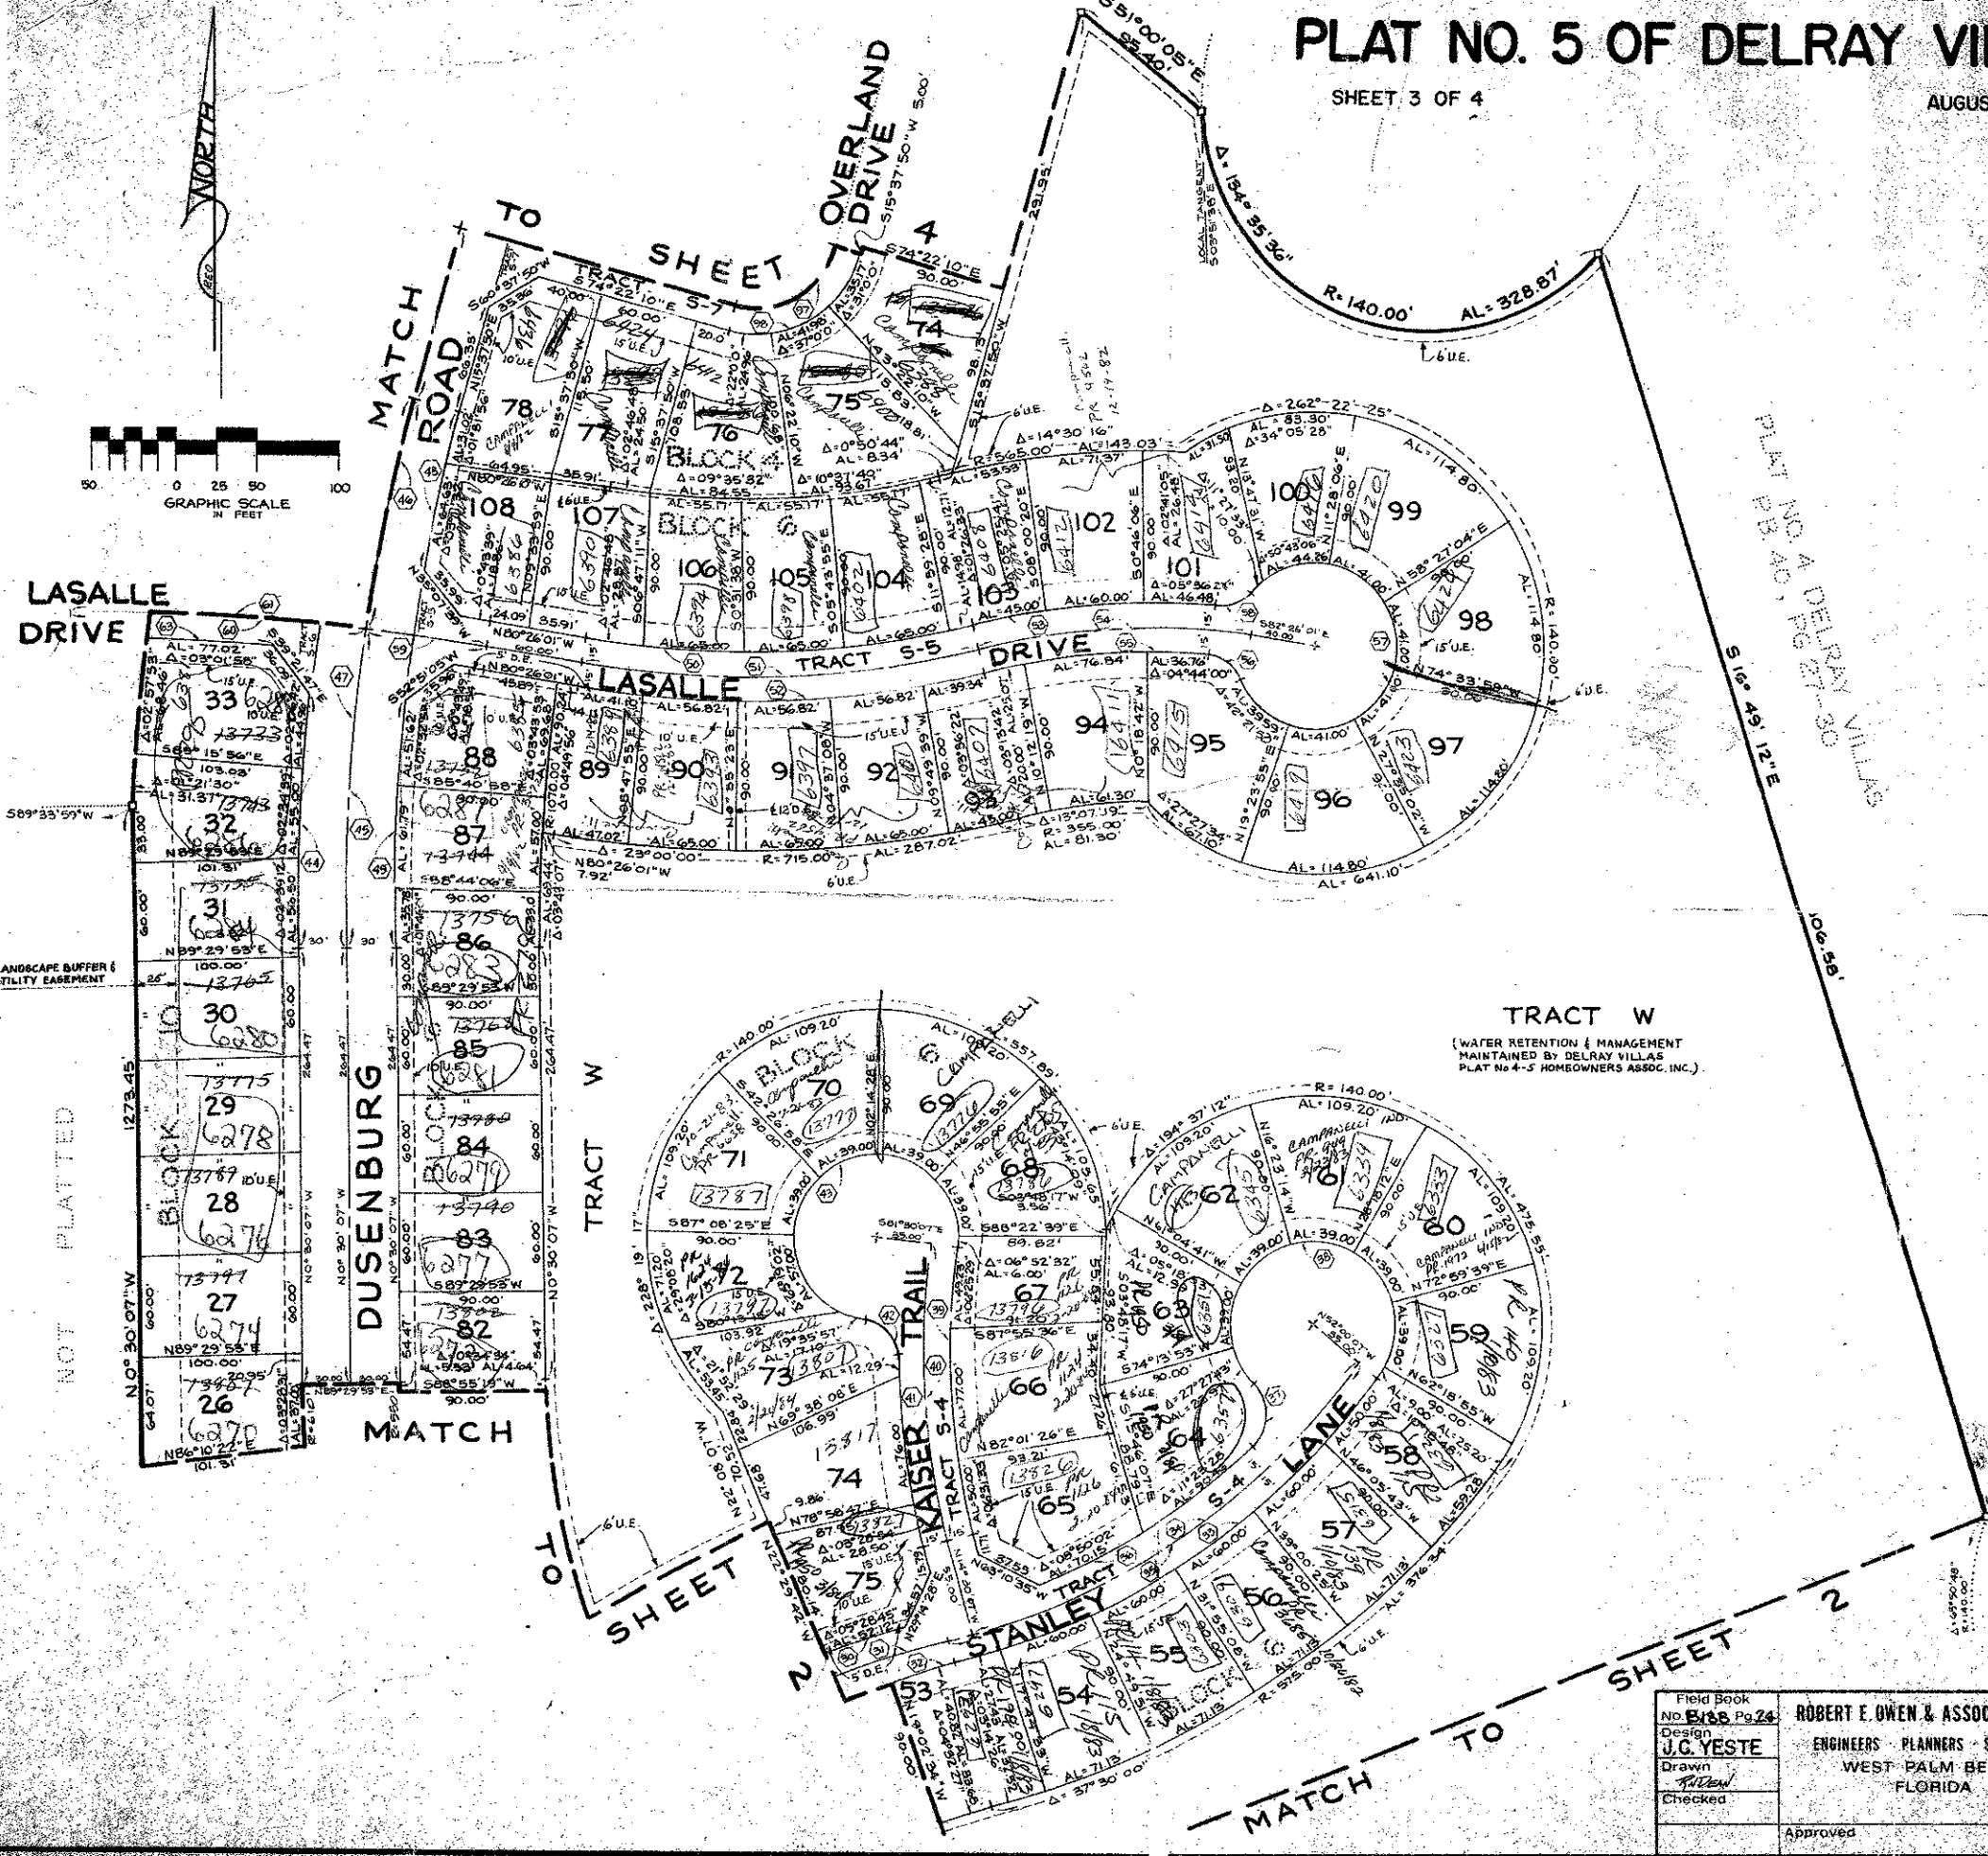

DELRAY VILLAS PLAT 5

Curve No.	Delta	Radius	Arc Length
1	24°40'40"	190.00	81.80
2	64°36'58"	265.00	281.13
3	45°00'00"	175.00	137.45
4	44°57'34"	175.00	137.32
5	89°57'34"	175.00	274.77
6	89°57'34"	160.00	251.22
7	24°37'34"	190.00	81.66
8	18°53'56"	350.00	148.27
9	39°37'59"	327.00	226.00
10	34°18'12"	297.00	197.37
11	47°32'23"	312.00	258.88
12	12°27'35"	312.00	67.85
13	60°00'00"	312.00	326.74
14	14°48'43"	610.00	157.78
15	108°18'37"	25.00	48.29
16	225°08'36"	50.00	196.44
17	25°42'31"	610.00	223.71
18	31°58'12"	580.00	323.63
19	25°19'06"	580.00	266.42
20	31°40'17"	580.00	320.34
21	89°57'35"	580.00	910.66
22	54°31'16"	550.00	523.37
23	26°41'53"	550.00	235.28
24	29°14'23"	610.00	311.30
25	13°16'10"	360.00	93.35
26	26°00'00"	375.00	170.17
27	26°00'00"	390.00	176.98
28	259°50'09"	50.00	226.75
29			
30	13°28'29"	545.00	128.13
31	16°00'00"	530.00	148.00
32	16°00'00"	515.00	143.82
33	17°01'00"	485.00	137.43
34	35°40'16"	470.00	292.61
35	37°30'00"	470.00	307.61
36	20°13'31"	455.00	180.61
37	91°09'18"	25.00	39.77
38	261°13'43"	50.00	227.97
39	23°00'00"	430.00	176.23
40	23°00'00"	450.00	182.25
41	14°16'04"	463.00	116.78
42	81°48'21"	25.00	35.70
43	270°33'17"	50.00	236.10
44	07°20'59"	1250.00	156.48
45	09°20'07"	1190.00	193.80
46	06°47'50"	1190.00	141.17
47	16°07'57"	1190.00	325.06
48	04°43'28"	1180.00	95.63
49	07°42'07"	1180.00	128.16
50	23°00'00"	595.00	238.81
51	23°00'00"	610.00	244.87
52	23°00'00"	625.00	250.89
53	18°16'19"	475.00	131.48
54	21°00'00"	440.00	168.60
55	17°51'19"	345.00	138.46
56	69°20'27"	25.00	26.33
57	295°28'81"	50.00	257.85
58	59°39'05"	25.00	24.24
59	02°44'02"	1470.00	74.42
60	07°05'58"	1470.00	182.15

(Cont. on Sheet 6)

TRACT W  
 (WATER RETENTION & MANAGEMENT  
 MAINTAINED BY DELRAY VILLAS  
 PLAT No 4-5 HOMEOWNERS ASSOC. INC.)

See BACK  
 42  
 116

NOTE:  
 LOT LINES ALONG CURVES  
 ARE SHOWN UNLESS NOTED  
 OTHERWISE  
 0325-003

Field Book  
 No. BF-24 Pg. 24  
 Design  
J.C. YESTE  
 Drawn  
J. YESTE  
 Checked  
 Approved

ROBERT E. OWEN & ASSOCIATES, INC.  
 ENGINEERS - PLANNERS - SURVEYORS  
 WEST PALM BEACH  
 FLORIDA

PLAT NO. 5  
 DELRAY VILLAS

Job No. 78-1250  
 Scale 1" = 50'  
 Date AUG 1980  
 Sheet 43  
 File No. BF-2315