

42/162




PARK PLACE OF WELLINGTON

A PLANNED UNIT DEVELOPMENT
IN PART OF SECTION 11, TWP. 44S., RGE. 41E.
PALM BEACH COUNTY, FLORIDA
IN 4 SHEETS SHEET NO. 2

Being a Replat of Part of PARCEL "A" OF SOUTH SHORE NO. 2A OF WELLINGTON-PUD as recorded in Plat Book 31, Pages 116-119, inclusive, Public Records of Palm Beach County, Florida.

162

STATE OF FLORIDA
COUNTY OF PALM BEACH
This plat was filed for record
this day of _____
and duly recorded in Plat Book No. _____
on page _____
JOHN P. LUNNIE, Clerk Circuit Court

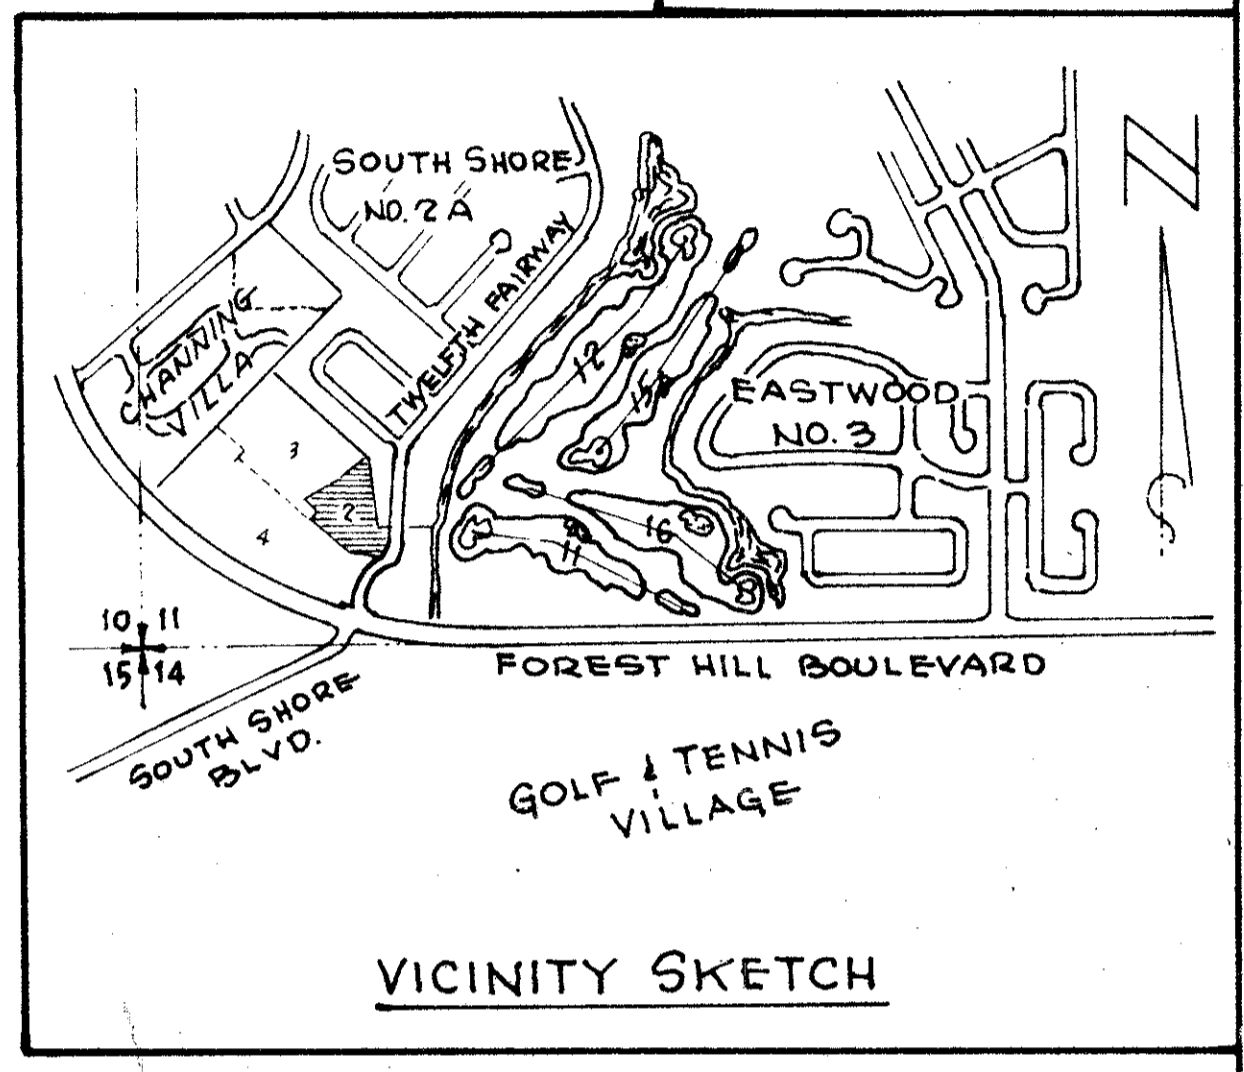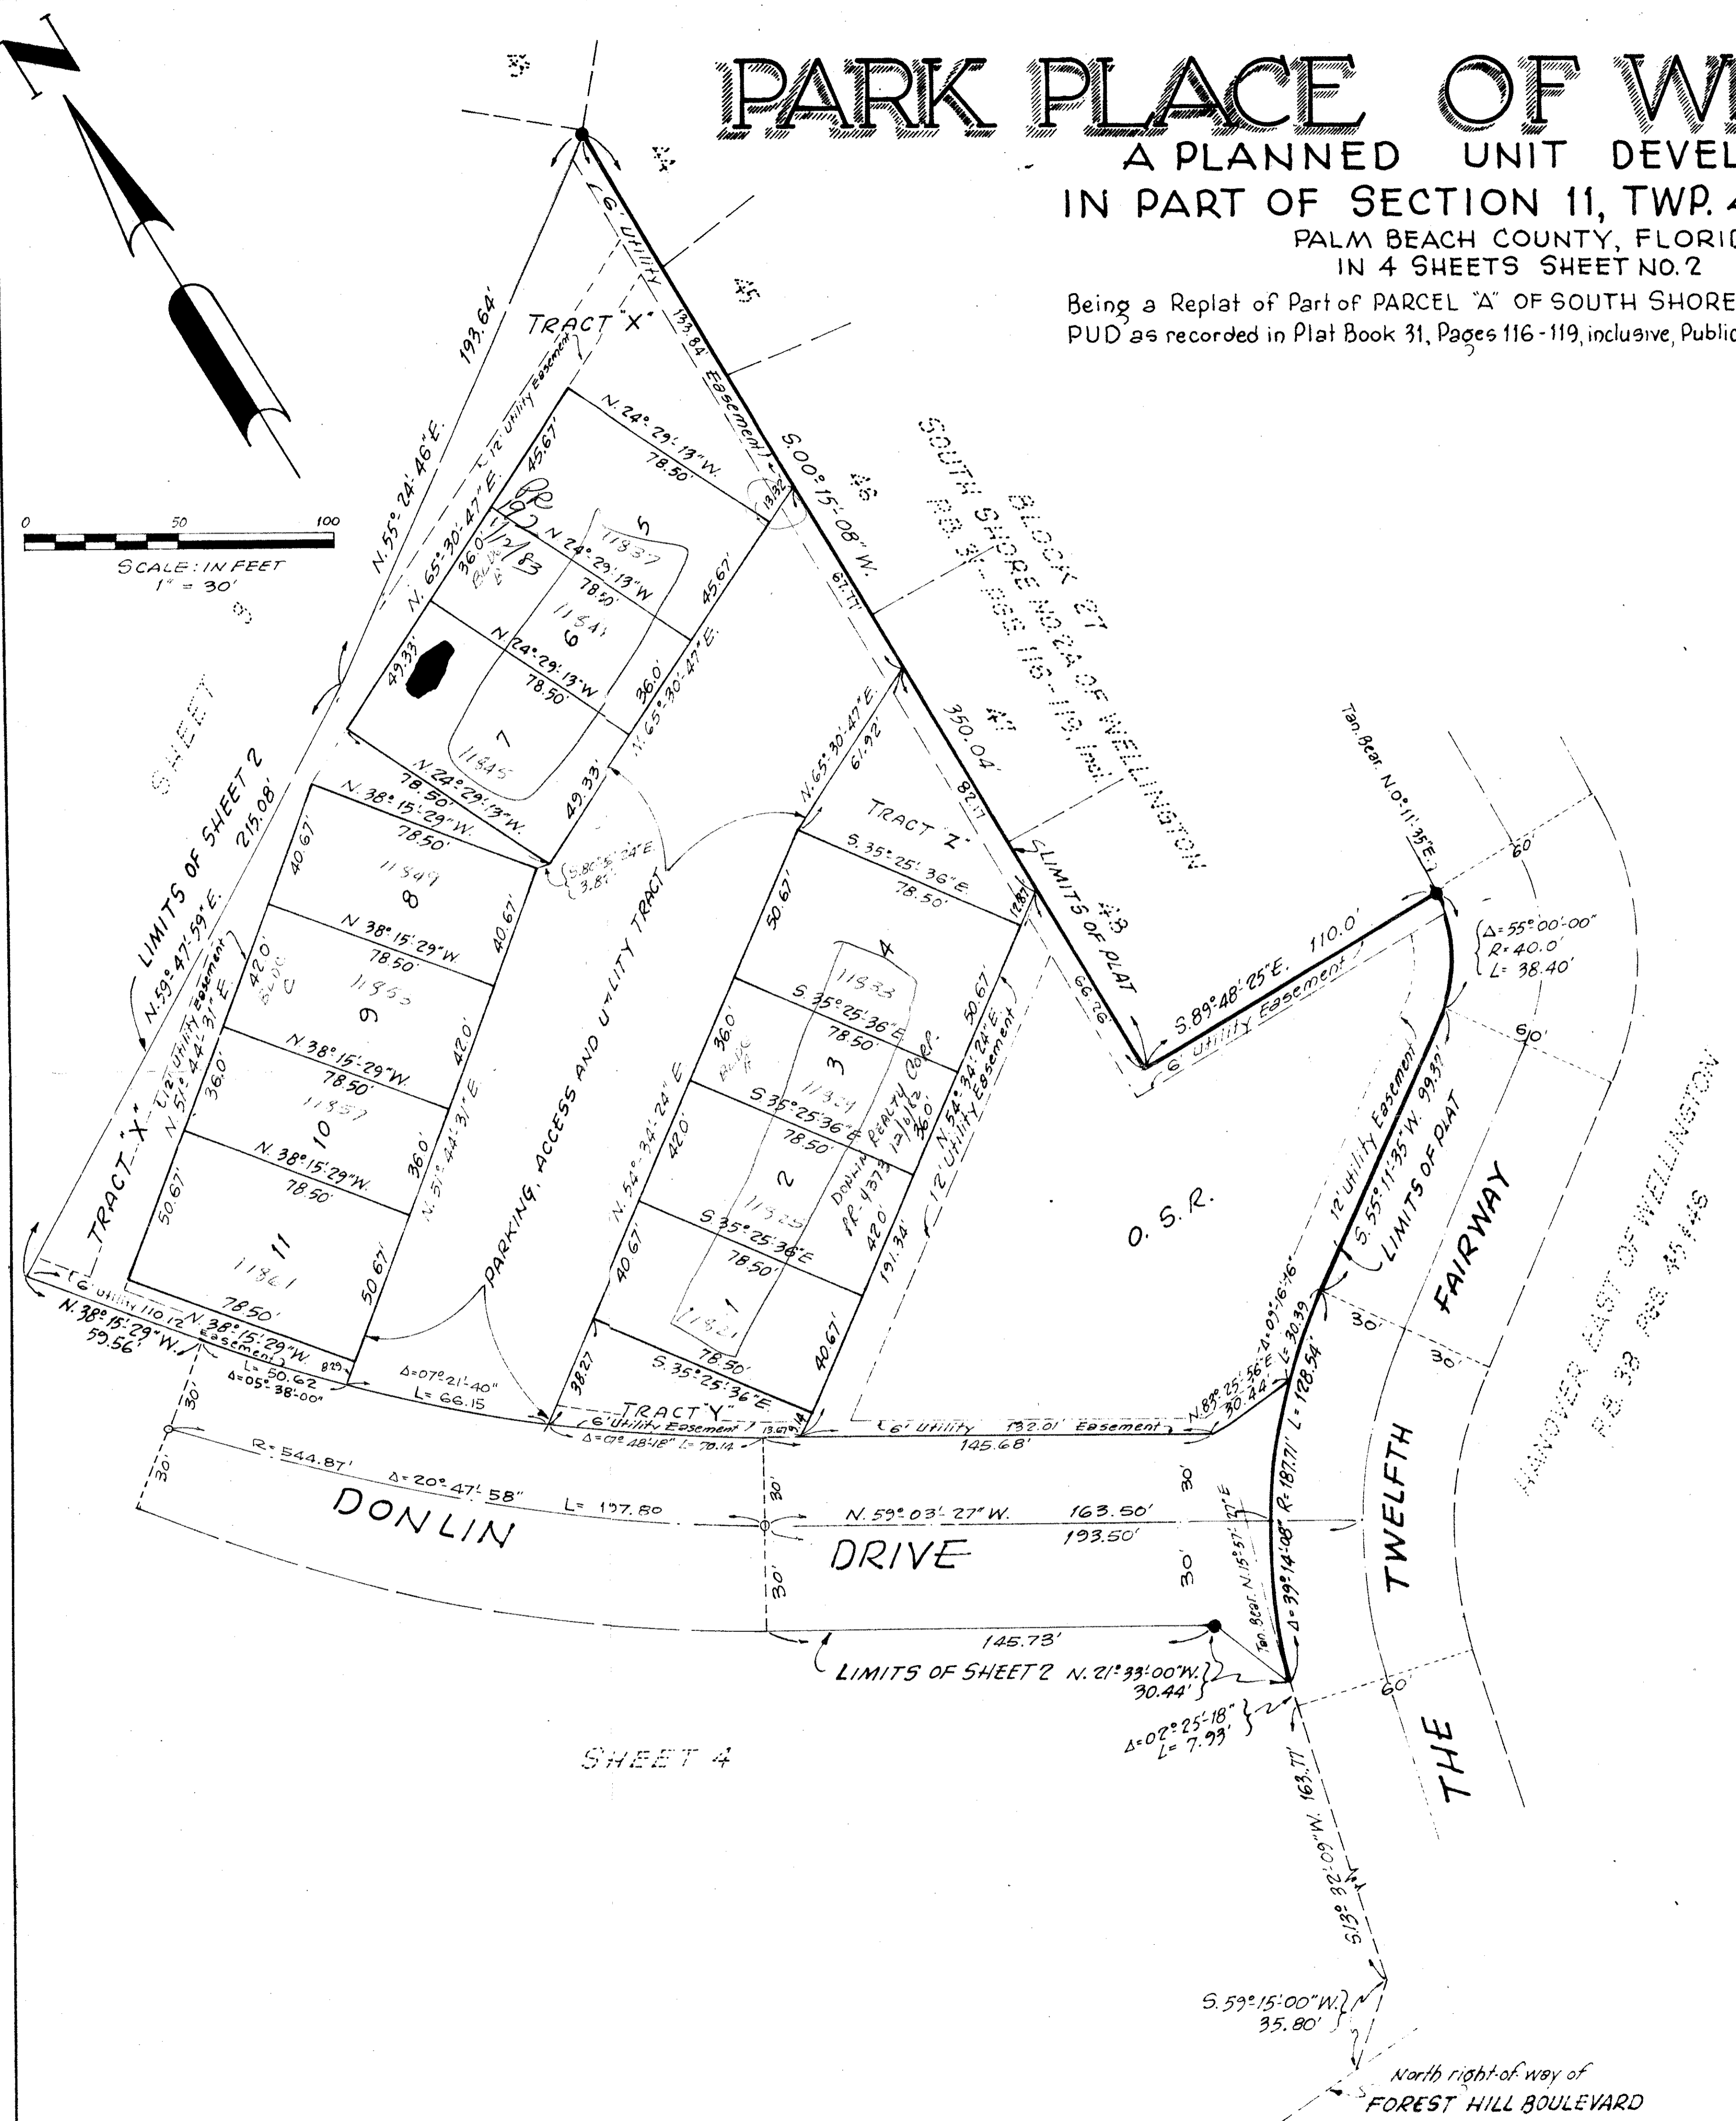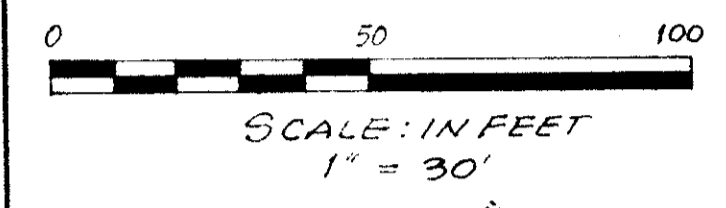

NOTES
All bearings shown herein are relative to an assumed meridian used throughout Wellington.
Building Setback Lines shall be as required by Palm Beach County Zoning Regulations.
There shall be no building or other structures placed on Utility Easements.
There shall be no buildings or any kind of construction or trees or shrubs placed on Drainage Easements.
Easements are for Public Utilities, unless otherwise noted.
● denotes Permanent Reference Monument.
○ denotes Permanent Control Point.
Where Utility and Drainage Easements cross or coincide, Drainage Easements shall take precedence.
O.S.R. denotes Open Space and Recreation.

Park Place of Well
42/162 0332-342

Parcel A - So. Shore Wellington #2A
D. H. THARIN
LAND SURVEYING
873 B FOREST HILL BOULEVARD WEST PALM BEACH, FLORIDA 33411
WELLINGTON COUNTRY PLAZA TELEPHONE 683-0182 Rev. 7-21-80