


43/173

173

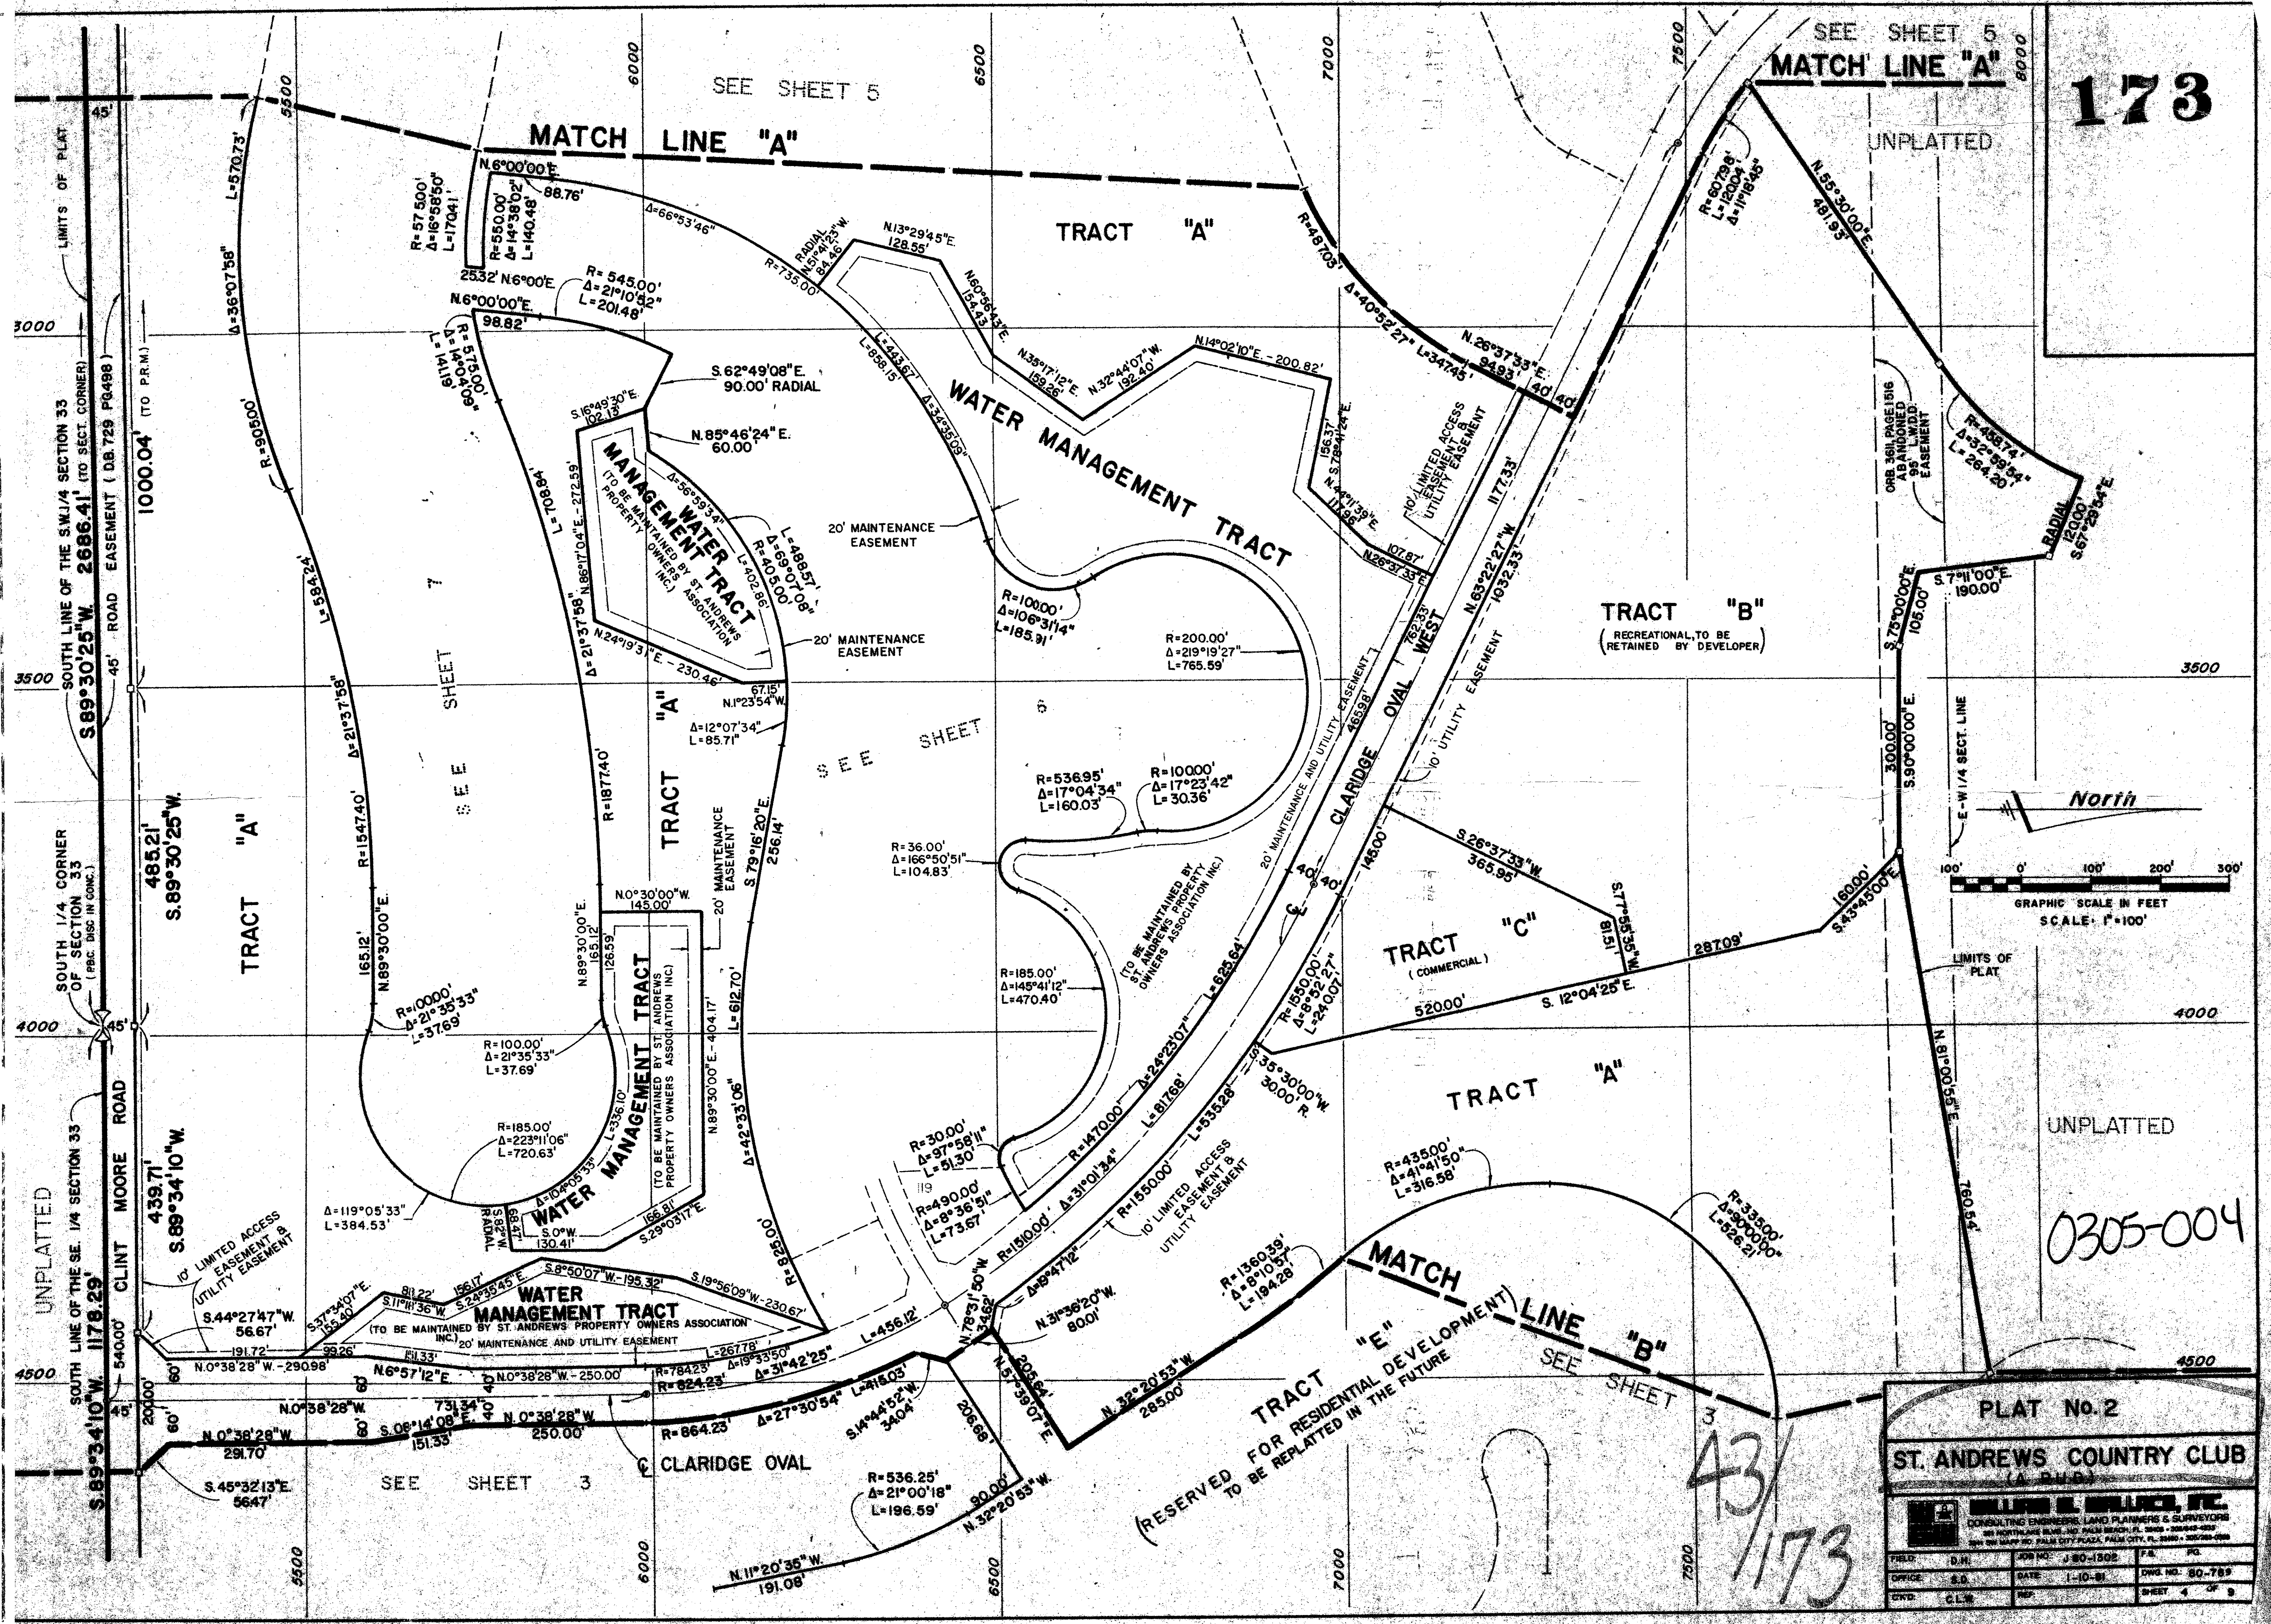

SEE SHEET 5
MATCH LINE "A"

PLAT No. 2
ST. ANDREWS COUNTRY CLUB
(A.D.D.)

FIELD	D.M.	JOB NO.	J-80-1502
DATE	1-10-81	DWG. NO.	80-789
BY	CLB	SHEET	4 OF 9

43/173

0305-004

UNPLATTED

SOUTH LINE OF THE S.W. 1/4 SECTION 33
S 89°30'25"W 2686.41' (TO SECT. CORNER)

45' ROAD EASEMENT (DB. 729 P.0498)

1000.04' (TO P.R.M.)

SOUTH 1/4 CORNER OF SECTION 33 (P.B.C. DISC IN CONC.)


5400' CLINT MOORE ROAD

UNPLATTED

SOUTH LINE OF THE SE. 1/4 SECTION 33

S 89°34'10"W 439.71'

S 89°30'25"W 485.21'

SEE SHEET 3

SEE SHEET 5

SEE SHEET 7


