


44/118

LAKES OF SHERBROOKE PHASE 6

118

BLOCK 33
PALM BEACH FARMS CO. PLAT NO. 3
PLAT BOOK 2, PAGE 48

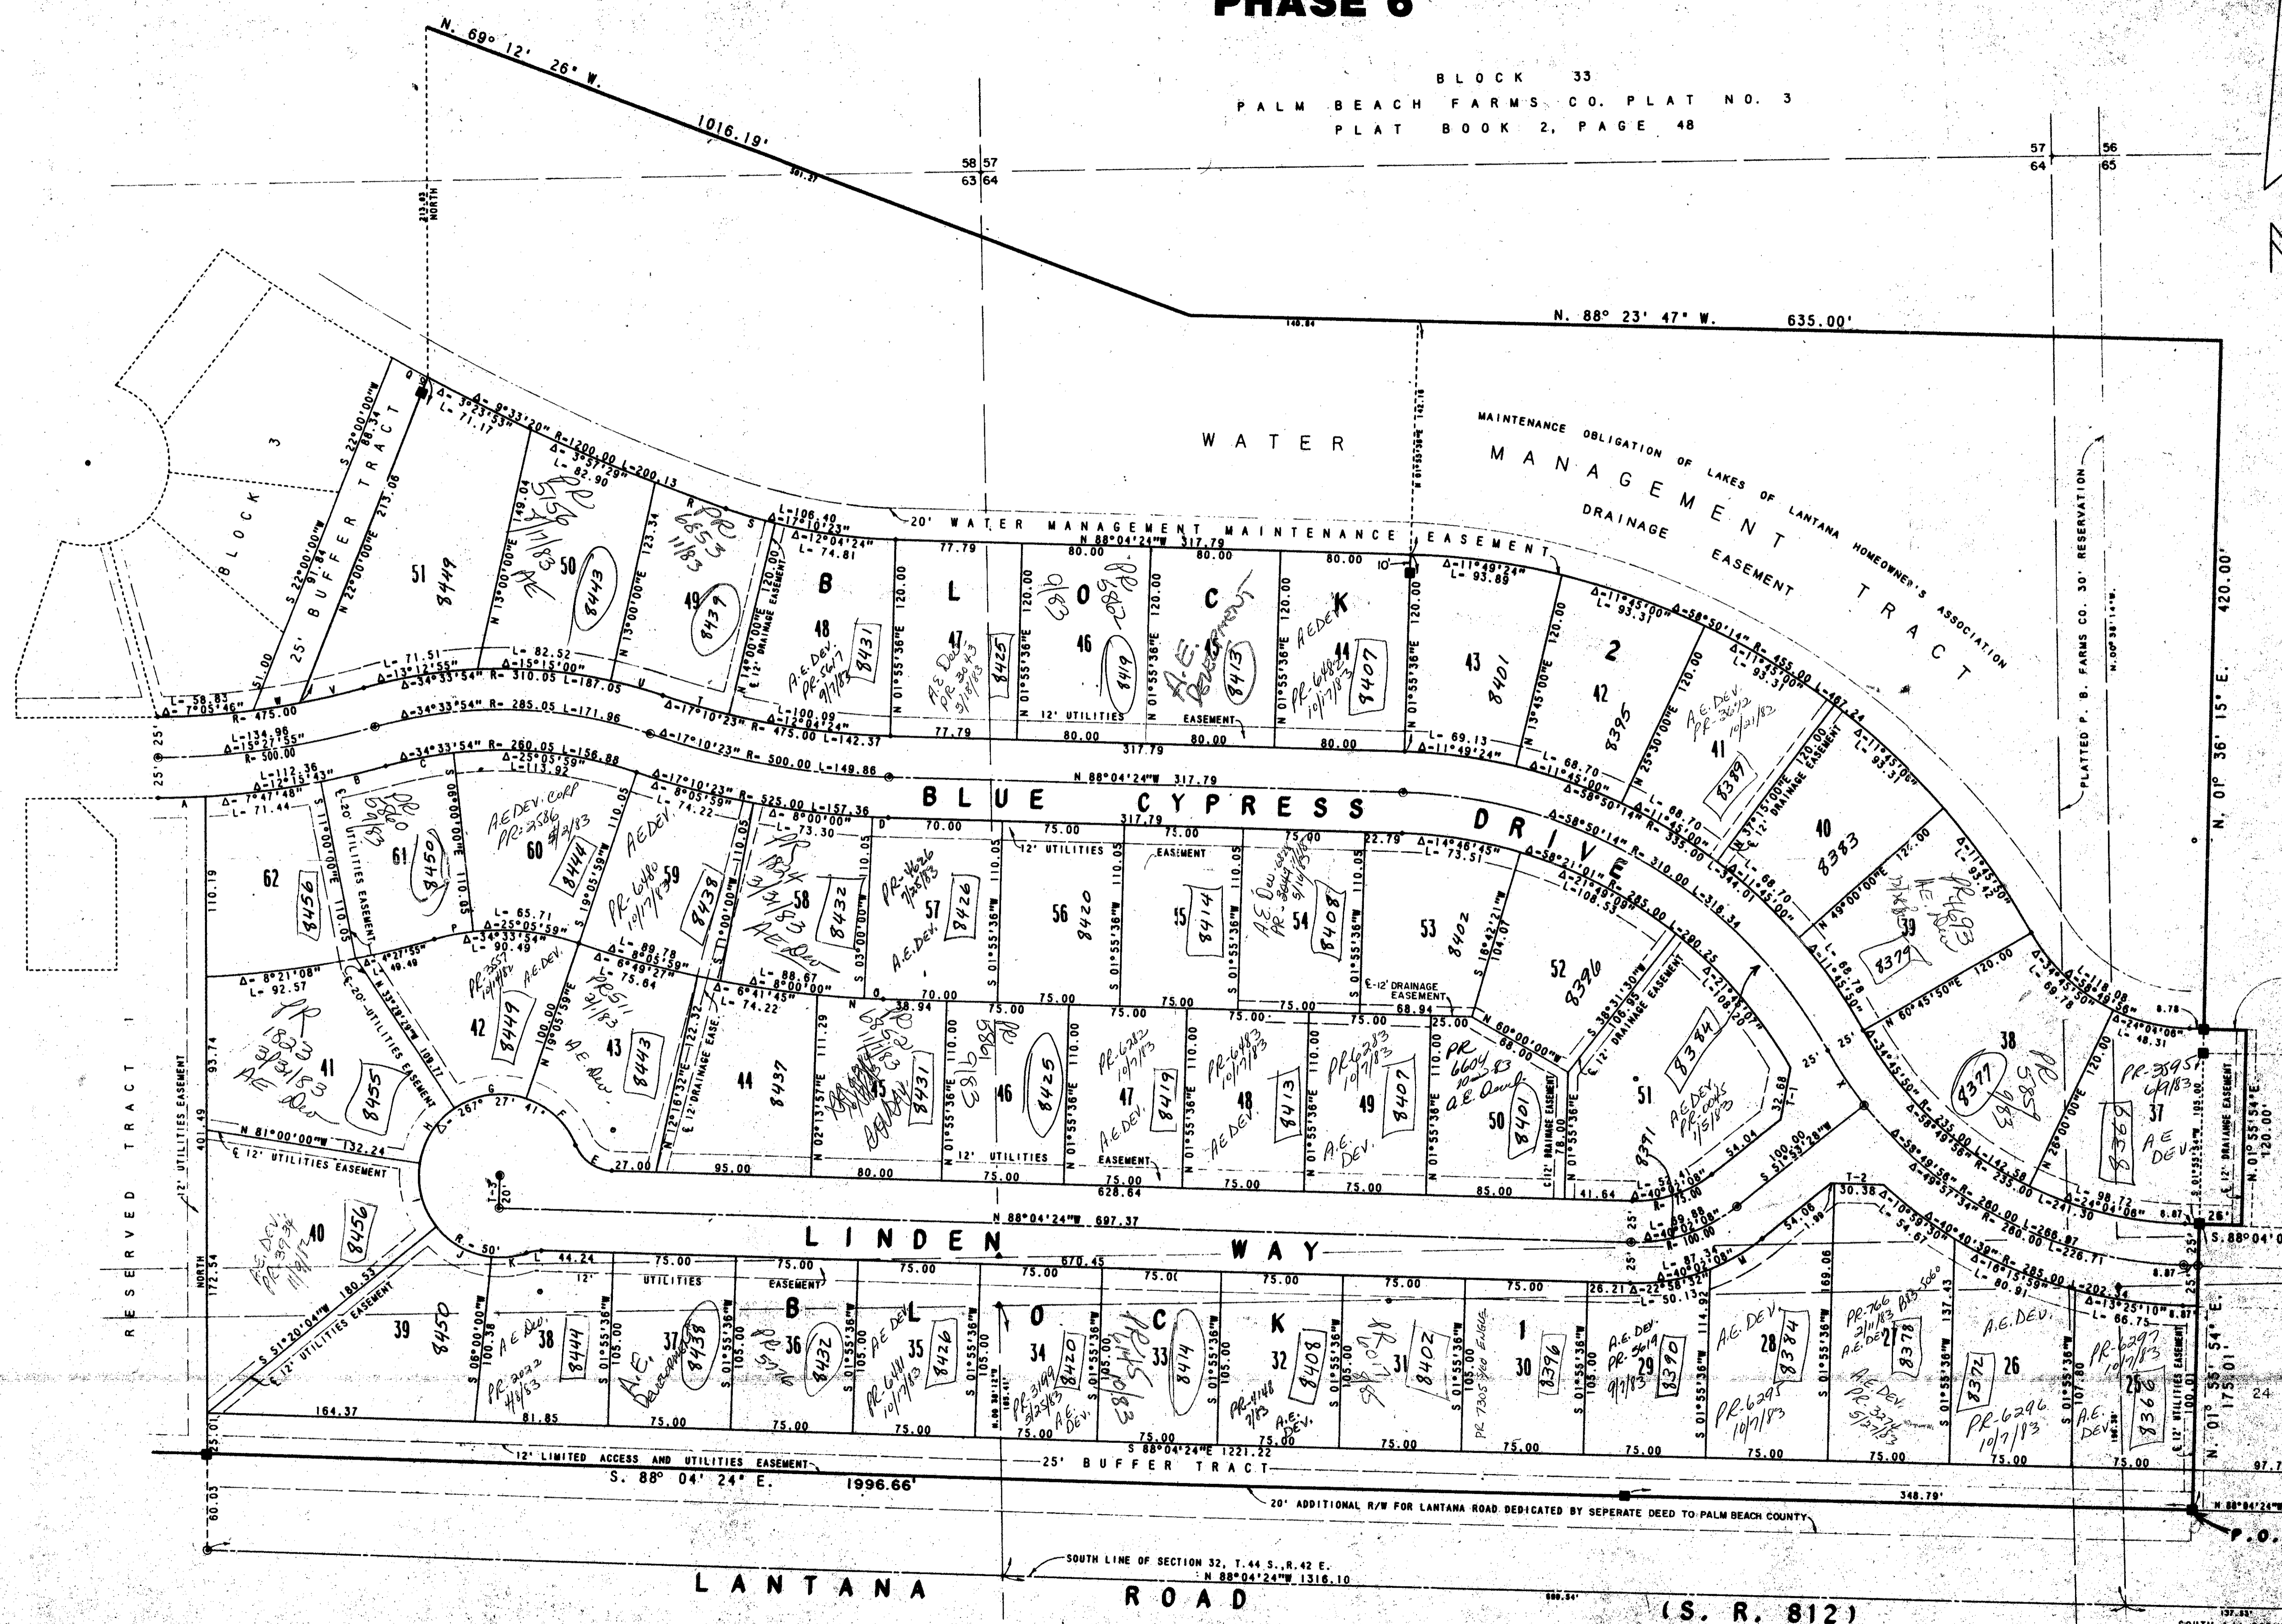

ID	RADIUS	DELTA	ARC LGT
A	525.00	3°12'32"	29.35
B	525.00	4°27'55"	40.91
C	260.05	9°27'55"	42.98
D	525.00	1°04'24"	9.83
E	25.00	66°25'19"	28.98
F	50.00	49°14'55"	42.98
G	50.00	52°35'28"	45.89
H	80.00	47°30'31"	41.46
I	50.00	47°39'56"	41.60
J	50.00	45°20'04"	39.56
K	50.00	25°06'46"	21.91
L	25.00	21°02'23"	9.18
M	125.00	17°03'36"	37.22
N	635.05	3°39'11"	40.49
O	635.05	1°04'24"	11.90
P	150.00	9°27'55"	34.78
Q	1200.00	1°12'12"	25.20
R	1200.00	2°11'58"	46.06
S	355.00	5°05'59"	31.60
T	475.00	5°05'59"	42.28
U	310.05	6°05'59"	33.01
V	475.00	4°51'22"	40.26
W	475.00	3°30'47"	29.13
X	260.00	8°52'22"	40.26

T-1 - N. 11° 05' 02" E. 32.68'
T-2 - N. 87° 45' 00" W. 32.38'
T-3 - N. 01° 55' 36" E. 20.00'

0268-302
32-44-42

44/118

ADAIR & BRADY, INC.
CONSULTING ENGINEERS &
LAND SURVEYORS

LAKES OF SHERBROOKE
PHASE 6
RECORD PLAT

SCALE 1" = 50'
DATE 7/82
JOB NO. 3596W

FP1055 2 of 3

▲ INDICATES FOUND ORIGINAL
P.B. FARMS CO. 2" x 4" STAKE