
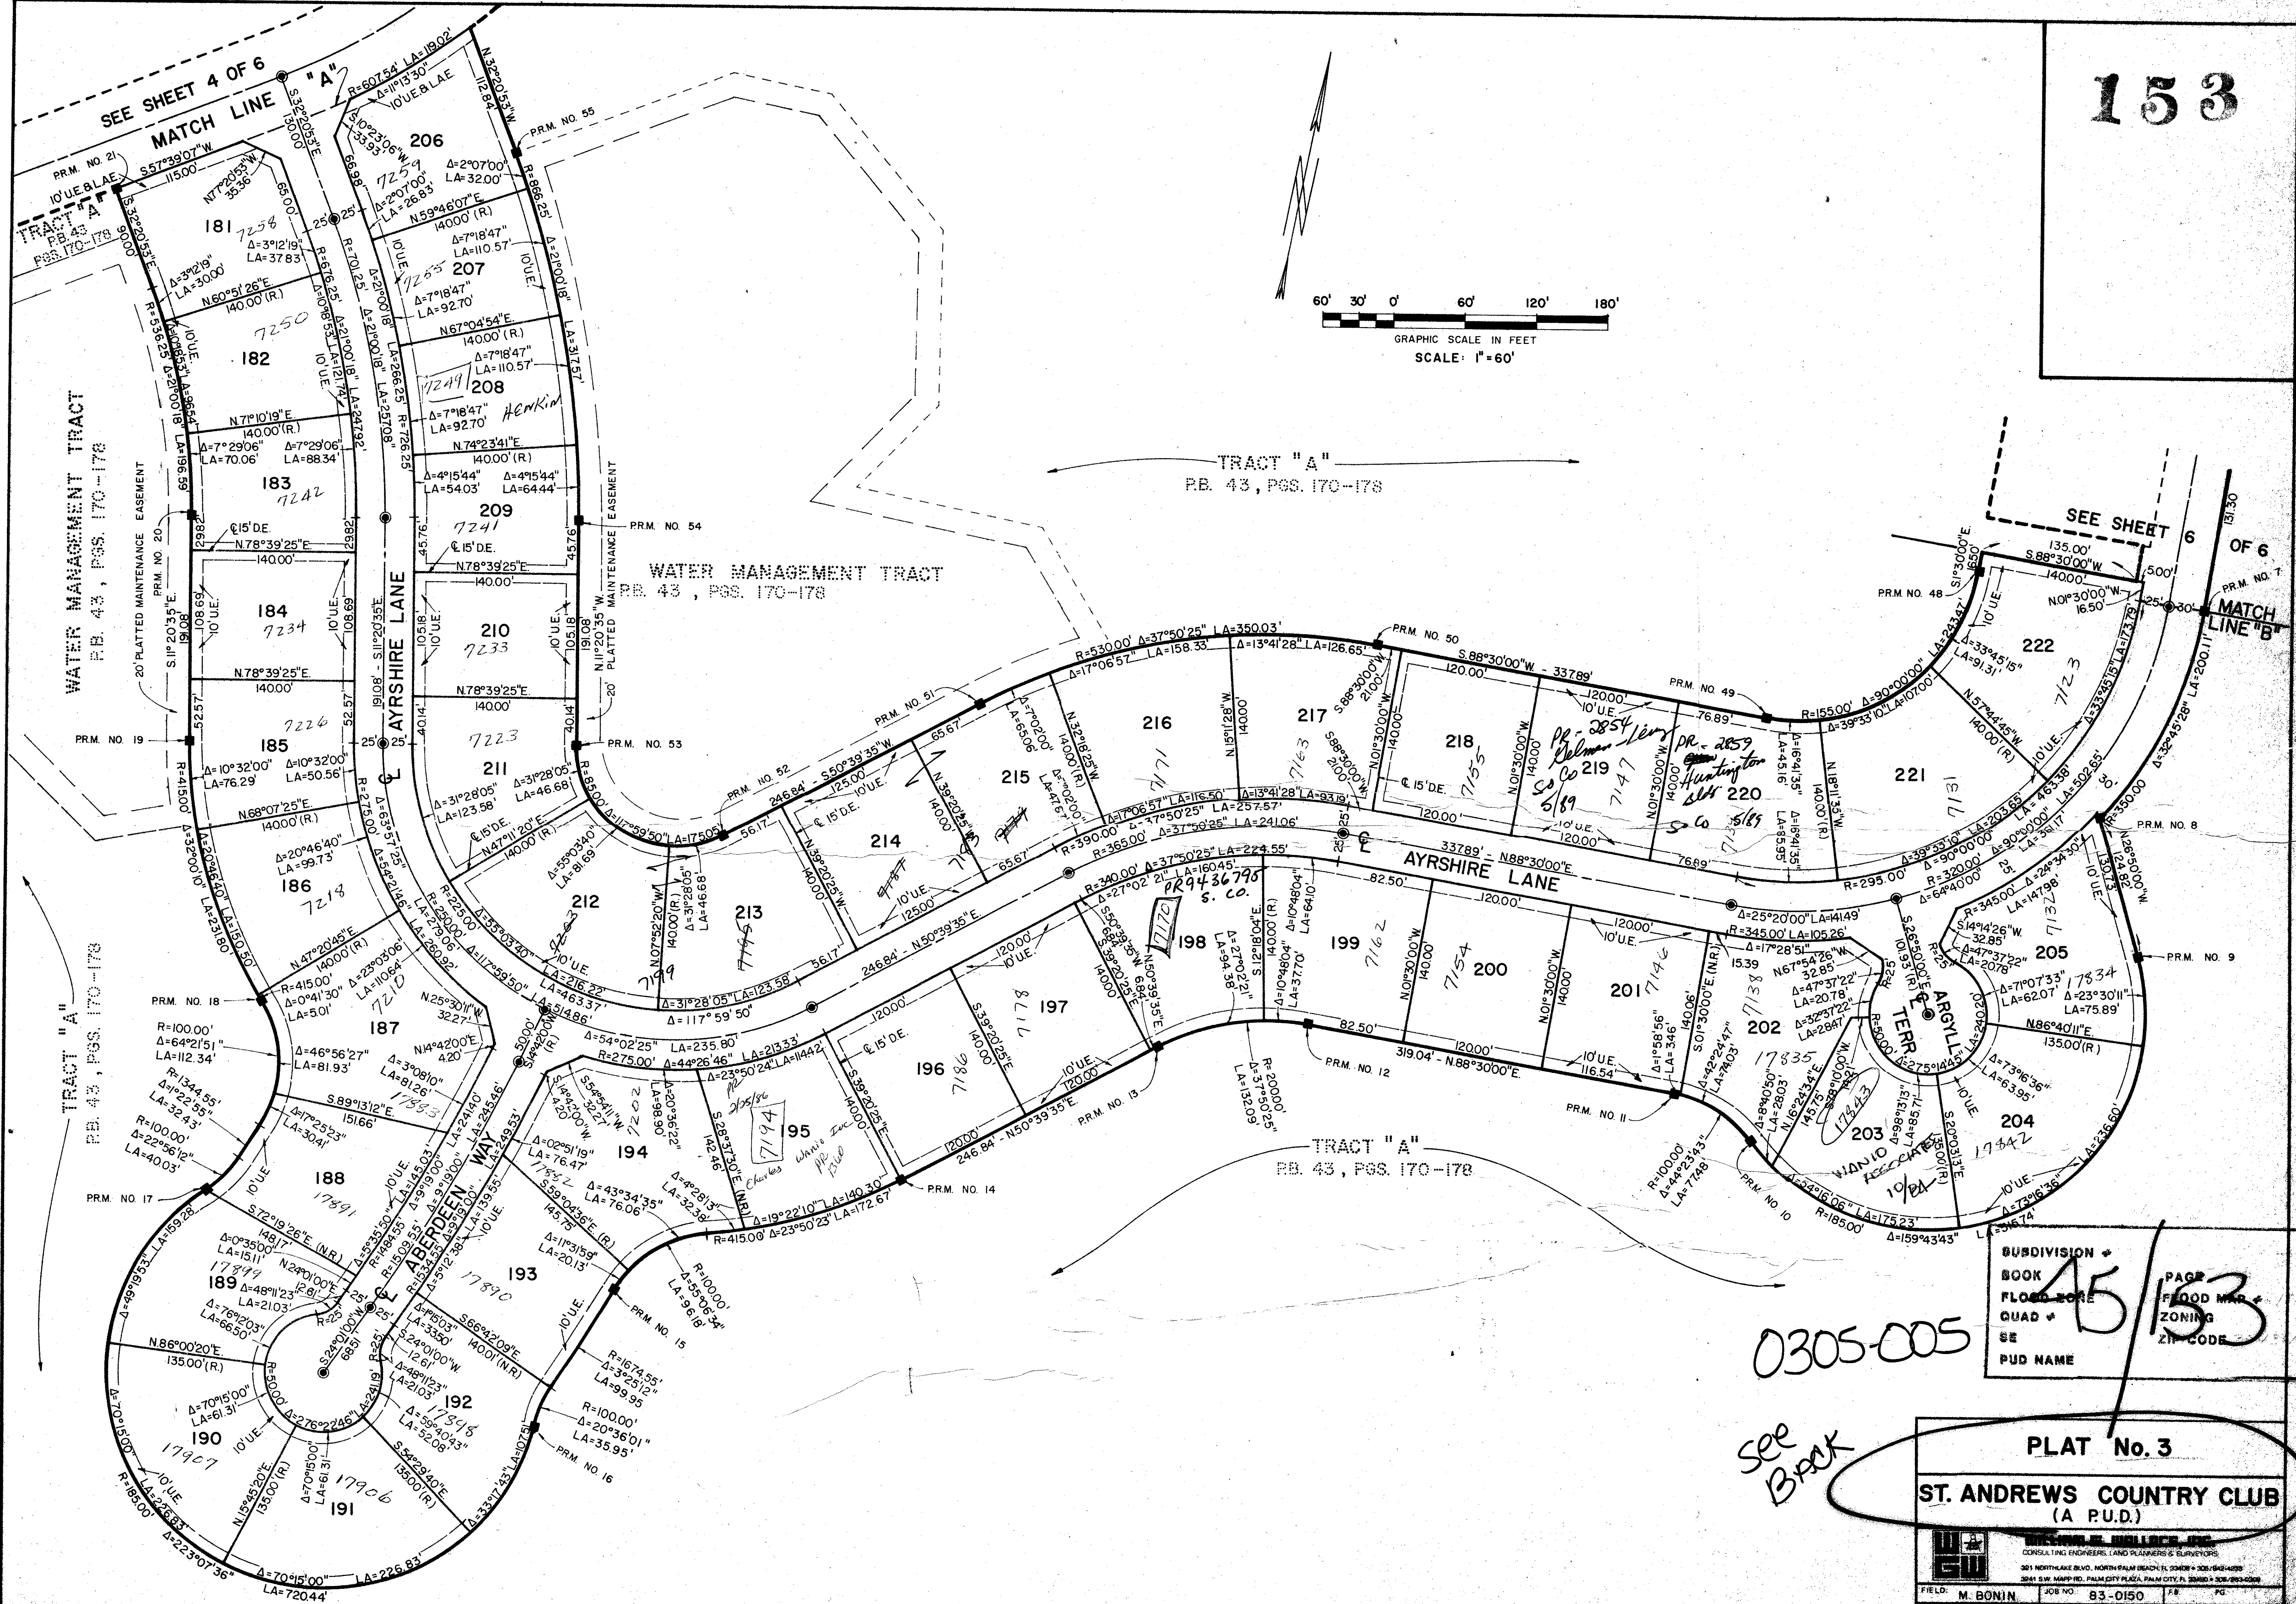


45/153

153

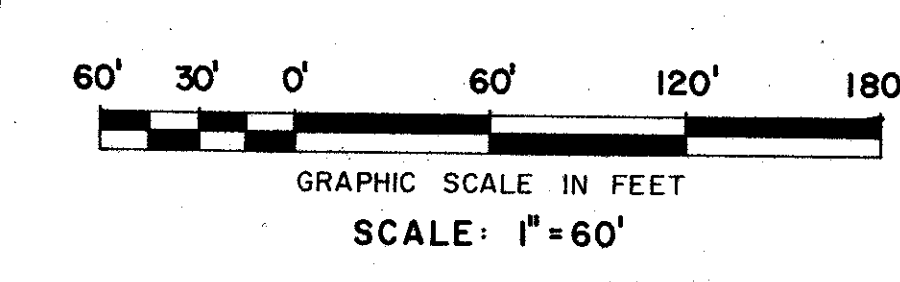

SUBDIVISION #
 BOOK #
 FLOOD HAZARD #
 QUAD #
 SE
 PUD NAME

0305-005

45/153

PAGE #
 FLOOD MAP #
 ZONING
 ZONE CODE

PLAT No. 3

ST. ANDREWS COUNTRY CLUB
(A P.U.D.)

WILLIAMS ENGINEERS, INC.
 CONSULTING ENGINEERS, LAND PLANNERS & SURVEYORS
 301 NORTHALE BLVD., NORTH PALM BEACH, FL 33408 • 305-842-4899
 3041 SW 11th ST., PALM BEACH, FL 33409 • 305-842-4899

FIELD:	M. BONIN	DWG. NO.:	83-0150
OFFICE:	R. M. RODANO	DATE:	MARCH 1983
CHKD:	W.L.F.	REF:	SHEET 5 OF 6

see back