




46/135

# AMERICAN HOMES AT BOCA RATON

## PLAT NO. 10

### SHEET 2 OF 2 SHEETS

# 135

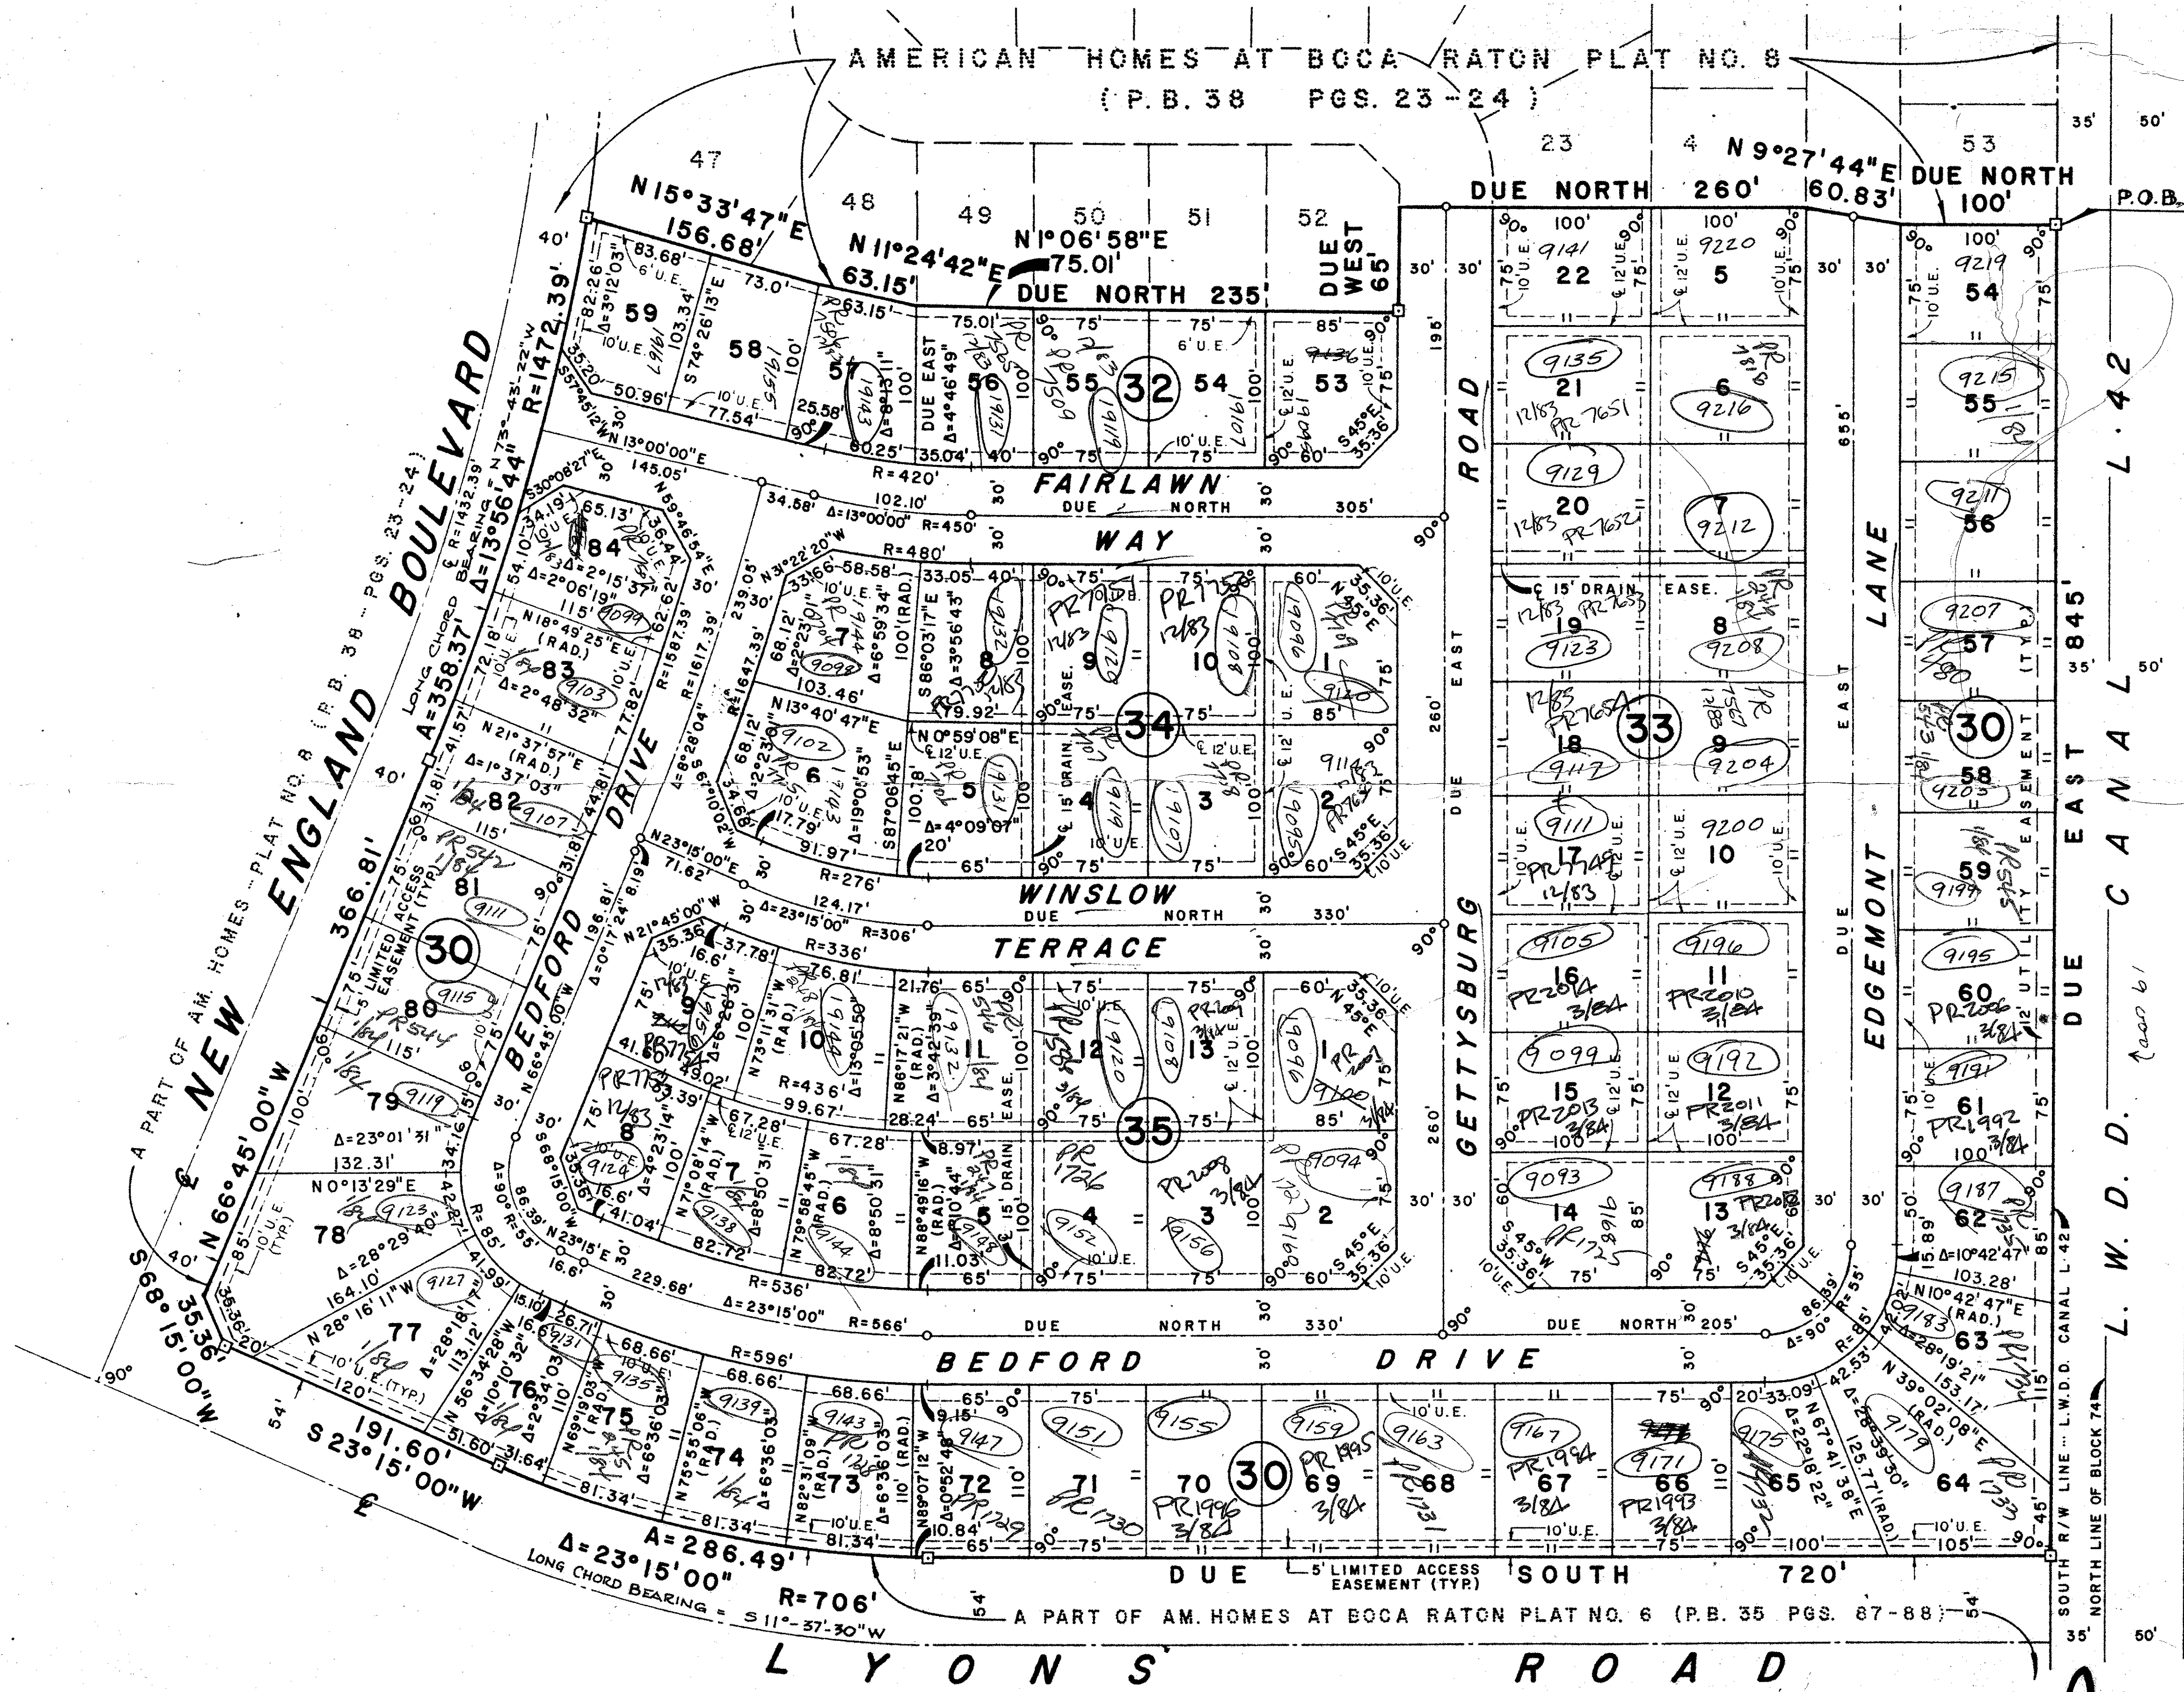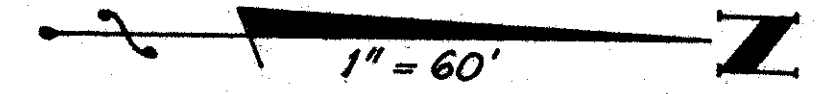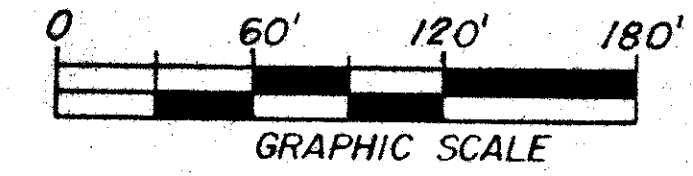

SIDEWALK REQUIRED

TURNOUT REQUIRED

## 0194-301

SUBDIVISION \* 747142  
 BOOK 46 PAGE 135  
 FLOOD ZONE B FLOOD MAP # R308  
 QUAD # 5 ZONING AR  
 SE FOR ZONE 53434  
 PUD NAME 46/135

**AMERICAN HOMES AT BOCA RATON**  
 WEIMER AND COMPANY  
 planners and surveyors engineers  
 land development consultants

THIS INSTRUMENT WAS PREPARED BY ROLF ERNST WEIMER  
 IN THE OFFICE OF WEIMER AND COMPANY, INC.,  
 2586 FOREST HILL BOULEVARD, WEST PALM BEACH, FL. 33406