

46/201

201

PART OF A PLANNED UNIT DEVELOPMENT

GARDEN HILLS UNIT THREE

A REPLAT OF TRACTS G AND D OF GARDEN HILLS UNIT ONE AS RECORDED IN PLAT BOOK 45 PAGES 2, 3 AND 4 AND A REPLAT OF TRACT C GARDEN HILLS UNIT TWO AS RECORDED IN PLAT BOOK 45 PAGES 127 AND 128 OF THE PUBLIC RECORDS OF PALM BEACH COUNTY, FLORIDA AND A SUBDIVISION IN THE NORTH 1/2 OF THE SOUTHEAST 1/4 OF SECTION II, TOWNSHIP 44 SOUTH, RANGE 42 EAST IN PALM BEACH COUNTY, FLORIDA. JULY 1983


DRAWING NUMBER

DRAWING NUMBER

DRAWING NUMBER

SEE SHEET 3 OF 4

SEE SHEET 3 OF 4

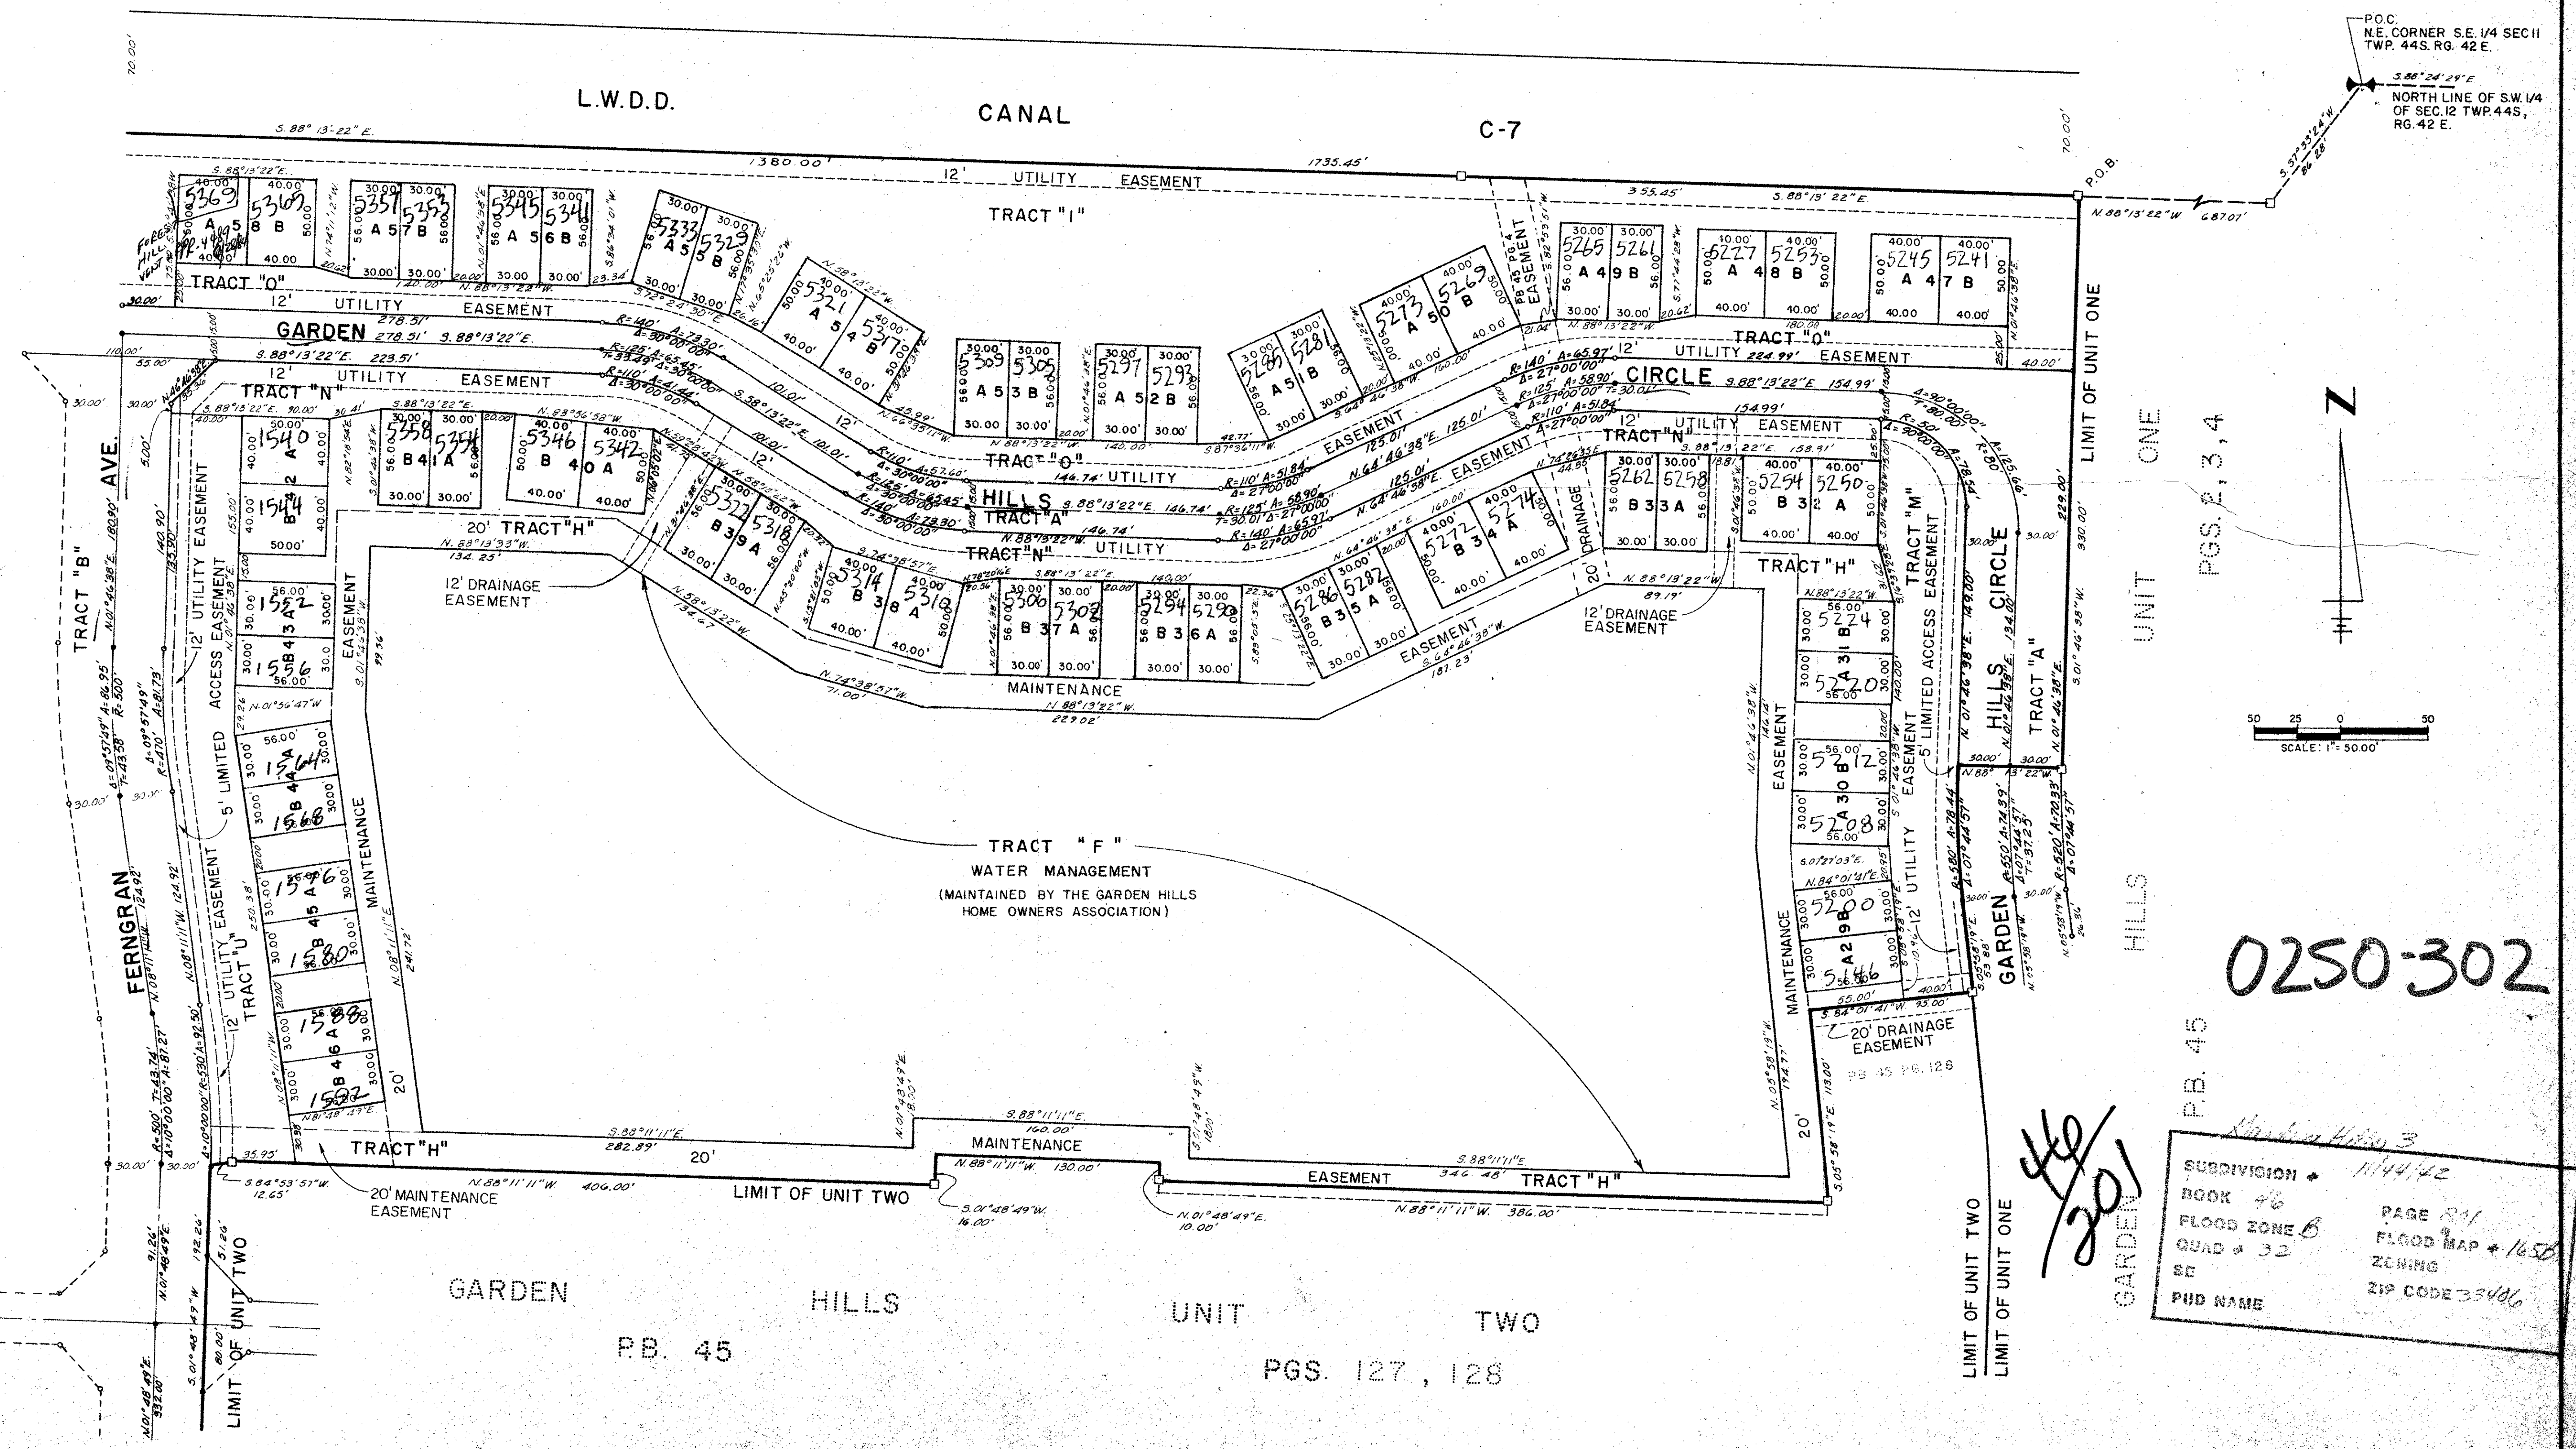

0250-302

SUBDIVISION * 114442
 BOOK 46
 FLOOD ZONE B
 QUAD # 32
 SE
 PUD NAME
 PAGE 241
 FLOOD MAP # 1650
 ZONING
 ZIP CODE 33406