


COURTYARDS AT BOCA II

PART OF BOCA DEL MAR, A P.U.D.
SITUATE IN SECTION 21, TOWNSHIP 47 SOUTH, RANGE 42 EAST,
PALM BEACH COUNTY, FLORIDA, BEING A REPLAT OF A
PORTION OF TRACT 7 OF BOCA DEL MAR NO. 5, (P.B.30,P.127-128).
JANUARY, 1984 SHEET 1 OF 2

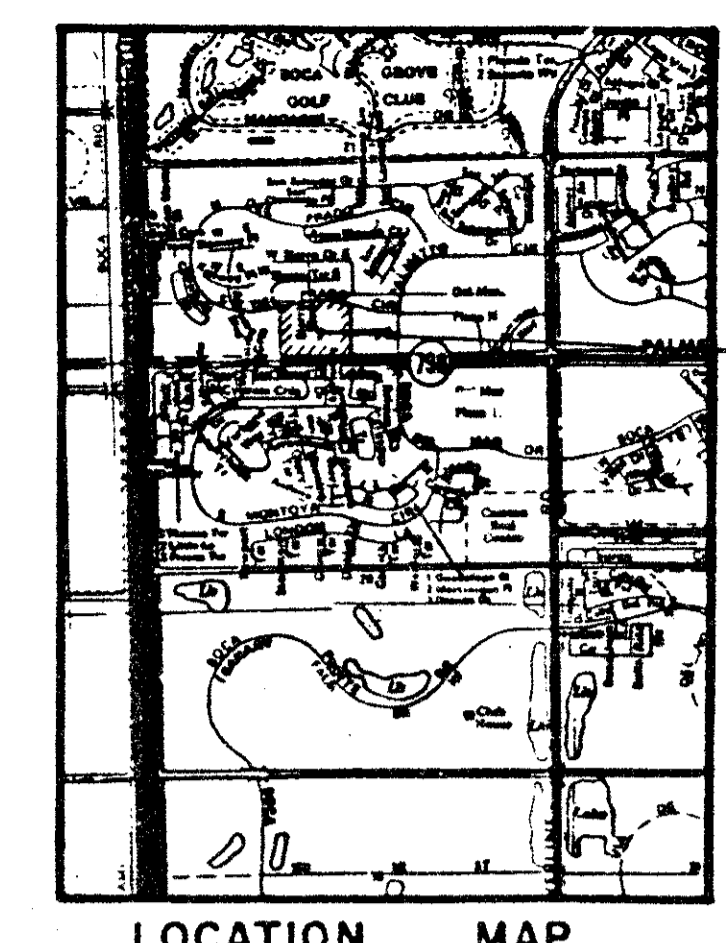

PROJECT LOCATION

194

STATE OF FLORIDA
COUNTY OF PALM BEACH
THIS PLAT WAS FILED FOR
RECORD AT 12:41 P.M.
THIS 27th DAY OF APRIL
AD, 1984 AND DULY RECORDED
IN PLAT BOOK 47 ON PAGES
194 AND 195.
JOHN B. DUNKLE, CLERK
CIRCUIT COURT
P.O. BOX 1000
WEST PALM BEACH, FLORIDA

LOCATION MAP

DEDICATION

KNOW ALL MEN BY THESE PRESENTS THAT DCA AT BOCA DEL MAR NO. 5, INC., A FLORIDA CORPORATION, OWNER OF THE LAND SHOWN HEREON AS COURTYARDS AT BOCA II, SITUATE IN SECTION 21, TOWNSHIP 47 SOUTH, RANGE 42 EAST, PALM BEACH COUNTY, FLORIDA, BEING A REPLAT OF A PORTION OF TRACT 7 OF BOCA DEL MAR NO. 5, ACCORDING TO THE PLAT THEREOF AS RECORDED IN PLAT BOOK 30 ON PAGES 127 AND 128 OF THE AFORESAID PUBLIC RECORDS, MORE PARTICULARLY DESCRIBED AS FOLLOWS:

COMMENCING AT THE SOUTHEAST CORNER OF SAID TRACT 7, THENCE S89°50'07" W ALONG THE SOUTHERLY LINE OF SAID TRACT 7, A DISTANCE OF 390.80 FEET TO THE POINT OF BEGINNING.

FROM THE POINT OF BEGINNING, CONTINUE S89°50'07" W ALONG SAID SOUTHERLY LINE OF TRACT 7, A DISTANCE OF 1302.17 FEET; THENCE, DEPARTING FROM SAID SOUTHERLY LINE, N00°09'53" W A DISTANCE OF 256.74 FEET TO A POINT ON THE ARC OF A CURVE, HAVING A RADIUS OF 769.96 FEET, FROM WHICH A RADIAL LINE BEARS N22°22'14" E; THENCE NORTHWESTERLY ALONG SAID ARC, SUBTENDING A CENTRAL ANGLE OF 05°47'25", A DISTANCE OF 77.85 FEET; THENCE N12°09'16" W A DISTANCE OF 70.09 FEET; THENCE N31°47'00" E A DISTANCE OF 105.00 FEET TO A POINT ON THE NORTHERLY LINE OF SAID TRACT 7, ALSO BEING A POINT ON THE ARC OF A CURVE HAVING A RADIUS OF 612.96 FEET, FROM WHICH A RADIAL LINE BEARS N31°47'00" E; THENCE EASTERLY ALONG SAID NORTHERLY LINE AND SAID ARC SUBTENDING A CENTRAL ANGLE OF 41°17'00", A DISTANCE OF 441.66 FEET TO THE END OF SAID CURVE; THENCE N00°50'00" E A DISTANCE OF 802.05 FEET TO THE BEGINNING OF A CURVE, HAVING A RADIUS OF 1352.39 FEET, FROM WHICH A RADIAL LINE BEARS S09°30'00" E; THENCE EASTERLY ALONG SAID ARC, SUBTENDING A CENTRAL ANGLE OF 04°14'53", A DISTANCE OF 366.59 FEET; THENCE DEPARTING FROM SAID NORTHERLY LINE OF TRACT 7, S40°13'03" E A DISTANCE OF 36.59 FEET; THENCE S01°10'59" E A DISTANCE OF 106.11 FEET TO A POINT ON THE ARC OF A CURVE, HAVING A RADIUS OF 1259.09 FEET, FROM WHICH A RADIAL LINE BEARS S04°27'37" E; THENCE WESTERLY ALONG SAID ARC, SUBTENDING A CENTRAL ANGLE OF 00°20'30", A DISTANCE OF 7.51 FEET; THENCE S01°10'59" E A DISTANCE OF 176.37 FEET; THENCE S14°02'58" E A DISTANCE OF 204.62 FEET TO THE POINT OF BEGINNING.

CONTAINING 12.9981 ACRES, MORE OR LESS.

HAVE CAUSED THE SAME TO BE SURVEYED AND PLATTED AS SHOWN HEREON AND DO HEREBY DEDICATE AS FOLLOWS:

- TRACT A AS SHOWN HEREON IS HEREBY DEDICATED TO, AND SHALL BE THE PERPETUAL MAINTENANCE OBLIGATION OF, THE COURTYARDS AT BOCA HOMEOWNER'S ASSOCIATION, INC., ITS SUCCESSORS AND ASSIGNS, FOR PRIVATE ROAD PURPOSES INCLUDING, BUT NOT LIMITED TO, DRESS, EGRESS, UTILITY, DRAINAGE, AND OTHER PROPER PURPOSES, WITHOUT RECOURSE TO PALM BEACH COUNTY.
- THE UTILITY EASEMENTS AS SHOWN HEREON ARE HEREBY DEDICATED IN PERPETUITY FOR THE CONSTRUCTION AND MAINTENANCE OF UTILITY FACILITIES.
- THE DRAINAGE EASEMENTS SHOWN HEREON ARE HEREBY DEDICATED IN PERPETUITY TO, AND SHALL BE THE PERPETUAL MAINTENANCE OBLIGATION OF, THE COURTYARDS AT BOCA HOMEOWNER'S ASSOCIATION, INC., ITS SUCCESSORS AND ASSIGNS, FOR THE CONSTRUCTION AND MAINTENANCE OF DRAINAGE FACILITIES, WITHOUT RECOURSE TO PALM BEACH COUNTY.
- TRACTS C THROUGH F ARE HEREBY RESERVED FOR OPEN SPACE PURPOSES AND SHALL BE THE PERPETUAL MAINTENANCE OBLIGATION OF THE COURTYARDS AT BOCA HOMEOWNER'S ASSOCIATION, INC., ITS SUCCESSORS AND ASSIGNS, WITHOUT RECOURSE TO PALM BEACH COUNTY.
- THE WATER MANAGEMENT TRACTS, ARE HEREBY RESERVED FOR WATER MANAGEMENT AND OTHER PROPER PURPOSES, AND SHALL BE THE PERPETUAL MAINTENANCE OBLIGATION OF THE COURTYARDS AT BOCA HOMEOWNER'S ASSOCIATION, INC., ITS SUCCESSORS AND ASSIGNS, WITHOUT RECOURSE TO PALM BEACH COUNTY.
- THE RECREATION AREA, IS HEREBY RESERVED FOR RECREATION AND OTHER PROPER PURPOSES, AND SHALL BE THE PERPETUAL MAINTENANCE OBLIGATION OF THE COURTYARDS AT BOCA HOMEOWNER'S ASSOCIATION, INC., ITS SUCCESSORS AND ASSIGNS, WITHOUT RECOURSE TO PALM BEACH COUNTY.
- TRACT G IS HEREBY RESERVED FOR INGRESS, EGRESS, UTILITY, AND DRAINAGE PURPOSES AND SHALL BE THE PERPETUAL MAINTENANCE OBLIGATION OF THE COURTYARDS AT BOCA HOMEOWNER'S ASSOCIATION, INC., ITS SUCCESSORS AND ASSIGNS, WITHOUT RECOURSE TO PALM BEACH COUNTY.
- LOTS 57 THROUGH 200 ARE HEREBY RESERVED FOR RESIDENTIAL HOUSING PURPOSES AND SHALL BE THE PERPETUAL MAINTENANCE OBLIGATION OF THE FEE SIMPLE OWNER AND HIS DESIGNATED GRANTEES AND ASSIGNS, WITHOUT RECOURSE TO PALM BEACH COUNTY.
- THE LIMITED ACCESS EASEMENTS (L.A.E.'S) SHOWN HEREON ARE HEREBY DEDICATED TO THE PALM BEACH COUNTY BOARD OF COUNTY COMMISSIONERS FOR CONTROL AND JURISDICTION OVER ACCESS RIGHTS.

IN WITNESS WHEREOF, DCA AT BOCA DEL MAR NO. 5, INC., A FLORIDA CORPORATION HAS CAUSED THESE PRESENTS TO BE SIGNED BY ITS PRESIDENT AND ATTESTED TO BY ITS SECRETARY AND ITS CORPORATE SEAL TO BE AFFIXED HERETO BY AND WITH THE AUTHORITY OF ITS BOARD OF DIRECTORS, THIS 1st DAY OF March, 1984.

ATTEST: Luis A. Clark SECRETARY BY: Carl Palmisciano PRESIDENT

ACKNOWLEDGEMENT

STATE OF FLORIDA)
COUNTY OF PALM BEACH)

BEFORE ME PERSONALLY APPEARED CARL PALMISCIANO AND LUIS A. CLARK, TO ME WELL KNOWN AND KNOWN TO ME TO BE THE INDIVIDUALS DESCRIBED IN AND WHO EXECUTED THE FOREGOING INSTRUMENT AS PRESIDENT AND SECRETARY OF DCA AT BOCA DEL MAR NO. 5, INC., A FLORIDA CORPORATION, AND ACKNOWLEDGED TO AND BEFORE ME THAT THEY EXECUTED SAID INSTRUMENT AS SUCH OFFICERS OF SAID CORPORATION, AND THAT THE SEAL AFFIXED HERETO IS THE CORPORATE SEAL OF SAID CORPORATION AND THAT IT WAS AFFIXED HERETO BY DUE AND REGULAR CORPORATE AUTHORITY, AND THAT SAID INSTRUMENT IS THE FREE ACT AND DEED OF SAID CORPORATION.

WITNESS MY HAND AND OFFICIAL SEAL THIS 1st DAY OF March, 1984.

MY COMMISSION EXPIRES: Sept. 6, 1987 NOTARY PUBLIC

MORTGAGEE'S CONSENT

STATE OF FLORIDA)
COUNTY OF PALM BEACH)

KCALPINE PARK LANE COMPANY, INC., HEREBY CERTIFIES THAT IT IS A HOLDER OF A MORTGAGE UPON THE PROPERTY HEREON DESCRIBED AND DOES HEREBY JOIN IN AND CONSENT TO THE DEDICATION OF SAID LANDS BY THE OWNERS THEREOF, AS SHOWN HEREON, AND AGREES THAT ITS MORTGAGE WHICH IS DESCRIBED IN OFFICIAL RECORD BOOK 3004 AT PAGE 0102 OF THE PUBLIC RECORDS OF PALM BEACH COUNTY, FLORIDA, SHALL BE SUBORDINATED TO SAID DEDICATION.

IN WITNESS WHEREOF, KCALPINE PARK LANE COMPANY, INC., HAS CAUSED THESE PRESENTS TO BE SIGNED BY ITS PRESIDENT AND ATTESTED TO BY ITS SECRETARY AND ITS CORPORATE SEAL TO BE AFFIXED HERETO BY AND WITH THE AUTHORITY OF ITS BOARD OF DIRECTORS THIS 9th DAY OF March, 1984.

ATTEST: James E. Johnson ASSISTANT SECRETARY BY: John R. Standley PRESIDENT

ACKNOWLEDGEMENT

STATE OF FLORIDA)
COUNTY OF PALM BEACH)

BEFORE ME PERSONALLY APPEARED John R. Standley AND James E. Johnson TO ME WELL KNOWN AND KNOWN TO ME TO BE THE INDIVIDUALS DESCRIBED IN AND WHO EXECUTED THE FOREGOING INSTRUMENT AS PRESIDENT AND SECRETARY OF KCALPINE PARK LANE COMPANY, INC., AND SEVERALLY ACKNOWLEDGED TO AND BEFORE ME THAT THEY EXECUTED SAID INSTRUMENT AS SUCH OFFICERS OF SAID CORPORATION, AND THAT THE SEAL AFFIXED HERETO IS THE CORPORATE SEAL OF SAID CORPORATION AND THAT IT WAS AFFIXED HERETO BY DUE AND REGULAR CORPORATE AUTHORITY, AND THAT SAID INSTRUMENT IS THE FREE ACT AND DEED OF SAID CORPORATION.

WITNESS MY HAND AND OFFICIAL SEAL THIS 8 DAY OF March, 1984.

MY COMMISSION EXPIRES: 9-24-86 NOTARY PUBLIC

MORTGAGEE'S CONSENT

STATE OF FLORIDA)
COUNTY OF PALM BEACH)

CONTINENTAL ILLINOIS BANK AND TRUST COMPANY OF CHICAGO, HEREBY CERTIFIES THAT IT IS A HOLDER OF A MORTGAGE UPON THE PROPERTY HEREON DESCRIBED AND DOES HEREBY JOIN IN AND CONSENT TO THE DEDICATION OF SAID LANDS BY THE OWNERS THEREOF, AS SHOWN HEREON, AND AGREES THAT ITS MORTGAGE WHICH IS DESCRIBED IN OFFICIAL RECORD BOOK 3587 AT PAGE 0449 OF THE PUBLIC RECORDS OF PALM BEACH COUNTY, FLORIDA, SHALL BE SUBORDINATED TO SAID DEDICATION.

IN WITNESS WHEREOF, CONTINENTAL ILLINOIS BANK AND TRUST COMPANY OF CHICAGO, HAS CAUSED THESE PRESENTS TO BE SIGNED BY ITS VICE-PRESIDENT AND ATTESTED TO BY ITS SECRETARY AND ITS CORPORATE SEAL TO BE AFFIXED HERETO BY AND WITH THE AUTHORITY OF ITS BOARD OF DIRECTORS THIS 1st DAY OF March, 1984.

ATTEST: George W. Kerfhand SECRETARY BY: Dennis Jay Stripe VICE PRESIDENT

ACKNOWLEDGEMENT

STATE OF FLORIDA Illinois
COUNTY OF PALM BEACH Cook

BEFORE ME PERSONALLY APPEARED Dennis Jay Stripe AND George W. Kerfhand, TO ME WELL KNOWN AND KNOWN TO ME TO BE THE INDIVIDUALS DESCRIBED IN AND WHO EXECUTED THE FOREGOING INSTRUMENT AS VICE-PRESIDENT AND SECRETARY OF CONTINENTAL ILLINOIS BANK AND TRUST COMPANY OF CHICAGO, AND SEVERALLY ACKNOWLEDGED TO AND BEFORE ME THAT THEY EXECUTED SAID INSTRUMENT AS SUCH OFFICERS OF SAID CORPORATION, AND THAT THE SEAL AFFIXED HERETO IS THE CORPORATE SEAL OF SAID CORPORATION AND THAT IT WAS AFFIXED HERETO BY DUE AND REGULAR CORPORATE AUTHORITY, AND THAT SAID INSTRUMENT IS THE FREE ACT AND DEED OF SAID CORPORATION.

WITNESS MY HAND AND OFFICIAL SEAL THIS 1st DAY OF March, 1984.

MY COMMISSION EXPIRES: Sept. 6, 1987 NOTARY PUBLIC

MORTGAGEE'S CONSENT

STATE OF FLORIDA)
COUNTY OF PALM BEACH)

SANTA FE OF BOCA RATON, INC., HEREBY CERTIFIES THAT IT IS A HOLDER OF A MORTGAGE UPON THE PROPERTY HEREON DESCRIBED AND DOES HEREBY JOIN IN AND CONSENT TO THE DEDICATION OF SAID LANDS BY THE OWNERS THEREOF, AS SHOWN HEREON, AND AGREES THAT ITS MORTGAGE WHICH IS DESCRIBED IN OFFICIAL RECORD BOOK 4015 AT PAGE 1323 OF THE PUBLIC RECORDS OF PALM BEACH COUNTY, FLORIDA, SHALL BE SUBORDINATED TO SAID DEDICATION.

IN WITNESS WHEREOF, SANTA FE OF BOCA RATON, INC., HAS CAUSED THESE PRESENTS TO BE SIGNED BY ITS PRESIDENT AND ATTESTED TO BY ITS SECRETARY AND ITS CORPORATE SEAL TO BE AFFIXED HERETO BY AND WITH THE AUTHORITY OF ITS BOARD OF DIRECTORS THIS 28th DAY OF Feb., 1984.

ATTEST: John W. Rosen SECRETARY BY: Victoria Landwehr PRESIDENT

ACKNOWLEDGEMENT

STATE OF FLORIDA)
COUNTY OF PALM BEACH)

BEFORE ME PERSONALLY APPEARED Victoria Landwehr AND JACOBO AZOUT, TO ME WELL KNOWN AND KNOWN TO ME TO BE THE INDIVIDUALS DESCRIBED IN AND WHO EXECUTED THE FOREGOING INSTRUMENT AS PRESIDENT AND SECRETARY OF SANTA FE OF BOCA RATON, INC., AND SEVERALLY ACKNOWLEDGED TO AND BEFORE ME THAT THEY EXECUTED SAID INSTRUMENT AS SUCH OFFICERS OF SAID CORPORATION, AND THAT THE SEAL AFFIXED HERETO IS THE CORPORATE SEAL OF SAID CORPORATION AND THAT IT WAS AFFIXED HERETO BY DUE AND REGULAR CORPORATE AUTHORITY, AND THAT SAID INSTRUMENT IS THE FREE ACT AND DEED OF SAID CORPORATION.

WITNESS MY HAND AND OFFICIAL SEAL THIS 28th DAY OF February, 1984.

MY COMMISSION EXPIRES: RECALL THIS DATE NOTARY PUBLIC

TITLE CERTIFICATION

STATE OF FLORIDA)
COUNTY OF PALM BEACH)

I, PHYLLIS S. SHAMPANIER, A DULY LICENSED ATTORNEY IN THE STATE OF FLORIDA, DO HEREBY CERTIFY THAT I HAVE EXAMINED THE TITLE TO THE HEREON DESCRIBED PROPERTY; THAT I FIND THE TITLE TO THE PROPERTY IS VESTED TO DCA AT BOCA DEL MAR NO. 5, INC., THAT THE CURRENT TAXES HAVE BEEN PAID; THAT THE PROPERTY IS ENCLINCHED BY THE MORTGAGES SHOWN HEREON; THAT ALL MORTGAGES ARE SHOWN AND ARE TRUE AND CORRECT, AND THERE ARE NO OTHER ENCUMBRANCES OF RECORD.

DATE: 2/28/84 BY: Phyllis S. Champavier PHYLLIS S. SHAMPANIER, ESQUIRE

SURVEYOR'S CERTIFICATE

I HEREBY CERTIFY THAT THE PLAT SHOWN HEREON IS A TRUE AND CORRECT REPRESENTATION OF A SURVEY MADE UNDER MY RESPONSIBLE DIRECTION AND SUPERVISION; THAT SAID SURVEY COMPLIES WITH CHAPTER 21M-6 OF THE FLORIDA ADMINISTRATIVE CODE AND IS ACCURATE TO THE BEST OF MY KNOWLEDGE AND BELIEF; THAT PERMANENT REFERENCE MONUMENTS (P.R.M.'S) HAVE BEEN SET; THAT PERMANENT CONTROL POINTS (P.C.P.'S) WILL BE SET UNDER GUARANTEES POSTED WITH THE PALM BEACH COUNTY BOARD OF COUNTY COMMISSIONERS FOR THE REQUIRED IMPROVEMENTS; THAT THE SURVEY DATA COMPLIES WITH ALL THE REQUIREMENTS OF CHAPTER 177 OF THE FLORIDA STATUTES, AS AMENDED, AND ORDINANCES OF PALM BEACH COUNTY, FLORIDA.

THIS 25 DAY OF March, 1984.

Wesley B. Haas PROFESSIONAL LAND SURVEYOR FLORIDA CERTIFICATE NO. 3708

SURVEYOR'S NOTES:

- ALL BEARINGS SHOWN HEREON ARE RELATIVE TO THE BEARING DATUM OF BOCA DEL MAR NO. 5 (PB 30 P 127 & 128).
D.E. DENOTES UTILITY EASEMENT.
L.A.E. DENOTES LIMITED ACCESS EASEMENT.
P.R.M. DENOTES PERMANENT REFERENCE MONUMENT AND THEY ARE SHOWN THUS: IF SET: IF FOUND (PLS 3708):
P.C.P. DENOTES PERMANENT CONTROL POINT AND THEY ARE SHOWN THUS: IF FOUND (PLS 3708):
- THERE SHALL BE NO BUILDINGS OR ANY KIND OF CONSTRUCTION PLACED ON UTILITY OR DRAINAGE EASEMENTS.
THERE SHALL BE NO TREES OR SHRUBS PLACED ON UTILITY EASEMENTS WHICH ARE PROVIDED FOR WATER AND SEWER USE OR UPON DRAINAGE EASEMENTS.
LANDSCAPING ON OTHER UTILITY EASEMENTS SHALL BE ALLOWED ONLY AFTER CONSENT OF ALL UTILITY COMPANIES OCCUPYING SAME.
- ALL LINES WHICH INTERSECT CURVES ARE RADIAL TO THOSE CURVES UNLESS OTHERWISE NOTED.
- THE BUILDING SETBACK LINE SHALL BE AS REQUIRED BY CURRENT PALM BEACH COUNTY ZONING REGULATIONS.
- ALL TIES TO BLOCKS ARE PERPENDICULAR TO THE TRACTS UNLESS OTHERWISE NOTED.
- PALM BEACH COUNTY SHALL HAVE THE RIGHT, BUT NOT THE OBLIGATION, TO MAINTAIN THAT PORTION OF THE DRAINAGE SYSTEM, ENCOMPASSED BY THIS PLAT, WHICH IS ASSOCIATED WITH THE DRAINAGE OF PUBLIC ROADS.

APPROVALS

PALM BEACH COUNTY BOARD OF COUNTY COMMISSIONERS
PALM BEACH COUNTY, FLORIDA

THIS PLAT IS HEREBY APPROVED FOR RECORD THIS 28 DAY OF April, 1984.
BY: Herb Spillias HERB SPILLIAS, CHAIRMAN

COUNTY ENGINEER

THIS PLAT IS HEREBY APPROVED FOR RECORD THIS 28 DAY OF April, 1984.
BY: Herb Spillias HERBERT F. RAWLERT, P.E., COUNTY ENGINEER

ATTEST:

JOHN B. DUNKLE, CLERK
BOARD OF COUNTY COMMISSIONERS,
BY: Elizabeth Richards DEPUTY CLERK

MORTGAGEE'S COMMENT

STATE OF FLORIDA)
COUNTY OF PALM BEACH)

SOUTHEAST BANK, N.A., HEREBY CERTIFIES THAT IT IS A HOLDER OF A MORTGAGE BY COLLATERAL ASSIGNMENT UPON THE PROPERTY HEREON DESCRIBED AND DOES HEREBY JOIN IN AND CONSENT TO THE DEDICATION OF SAID LANDS BY THE OWNERS THEREOF, AS SHOWN HEREON, AND AGREES THAT ITS MORTGAGE WHICH IS DESCRIBED IN OFFICIAL RECORD BOOK 4015 AT PAGE 1323 OF THE PUBLIC RECORDS OF PALM BEACH COUNTY, FLORIDA, SHALL BE SUBORDINATED TO SAID DEDICATION.

IN WITNESS WHEREOF, SOUTHEAST BANK, N.A., HAS CAUSED THESE PRESENTS TO BE SIGNED BY ITS VICE PRESIDENT AND ATTESTED TO BY ITS SECRETARY AND ITS CORPORATE SEAL TO BE AFFIXED HERETO BY AND WITH THE AUTHORITY OF ITS BOARD OF DIRECTORS THIS 28 DAY OF January, 1984.

ATTEST: William A. ... BY: William A. ...

ACKNOWLEDGEMENT


STATE OF FLORIDA)
COUNTY OF PALM BEACH)

BEFORE ME PERSONALLY APPEARED R. Major AND M. ..., TO ME WELL KNOWN AND KNOWN TO ME TO BE THE INDIVIDUALS DESCRIBED IN AND WHO EXECUTED THE FOREGOING INSTRUMENT AS V.P. AND S.E. OF SOUTHEAST BANK, N.A., AND SEVERALLY ACKNOWLEDGED TO AND BEFORE ME THAT THEY EXECUTED SAID INSTRUMENT AS SUCH OFFICERS OF SAID CORPORATION, AND THAT THE SEAL AFFIXED HERETO IS THE CORPORATE SEAL OF SAID CORPORATION AND THAT IT WAS AFFIXED HERETO BY DUE AND REGULAR CORPORATE AUTHORITY, AND THAT SAID INSTRUMENT IS THE FREE ACT AND DEED OF SAID CORPORATION.

WITNESS MY HAND AND OFFICIAL SEAL THIS 28 DAY OF Feb., 1984.

MY COMMISSION EXPIRES: RECALL THIS DATE NOTARY PUBLIC

SEAL DCA AT BOCA DEL MAR NO. 5, INC. SEAL NOTARY PUBLIC SEAL KCALPINE PARK LANE COMPANY, INC. SEAL NOTARY PUBLIC SEAL CONTINENTAL ILLINOIS BANK & TRUST CO. SEAL NOTARY PUBLIC SEAL SANTA FE OF BOCA RATON, INC. SEAL NOTARY PUBLIC SEAL PROFESSIONAL LAND SURVEYOR SEAL COUNTY ENGINEER SEAL NOTARY PUBLIC SEAL SOUTHEAST BANK, N.A.

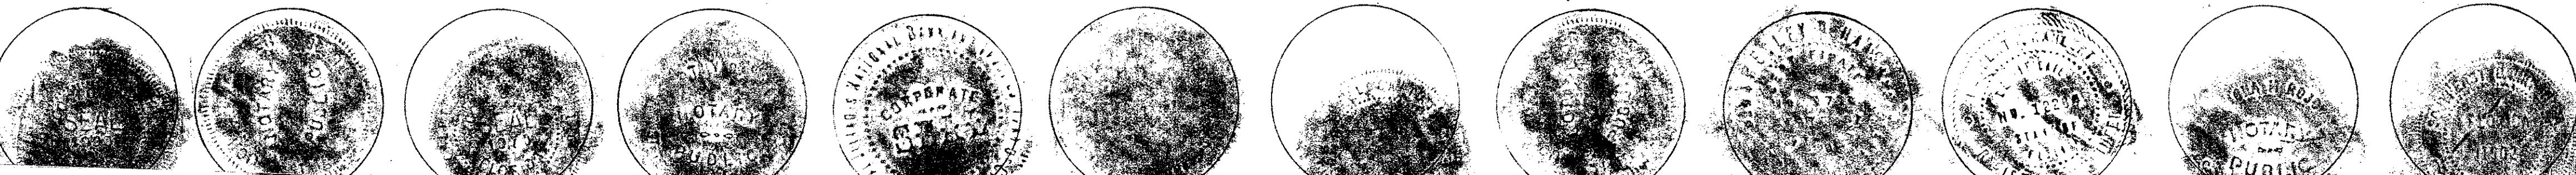

47/194 0205-300
meridian Surveying and mapping inc.
WEST PALM BEACH, FLORIDA

DRAWN: M.E.H. DATE: DEC 1983
CHECKED: SCALE: NONE
COURTYARDS AT BOCA II