

48/38

DRAWING NUMBER



DRAWING NUMBER

DRAWING NUMBER

A BRENTWOOD PLANNED UNIT DEVELOPMENT BOCA FONTANA PHASE 1

SHEET 2 OF 3

38

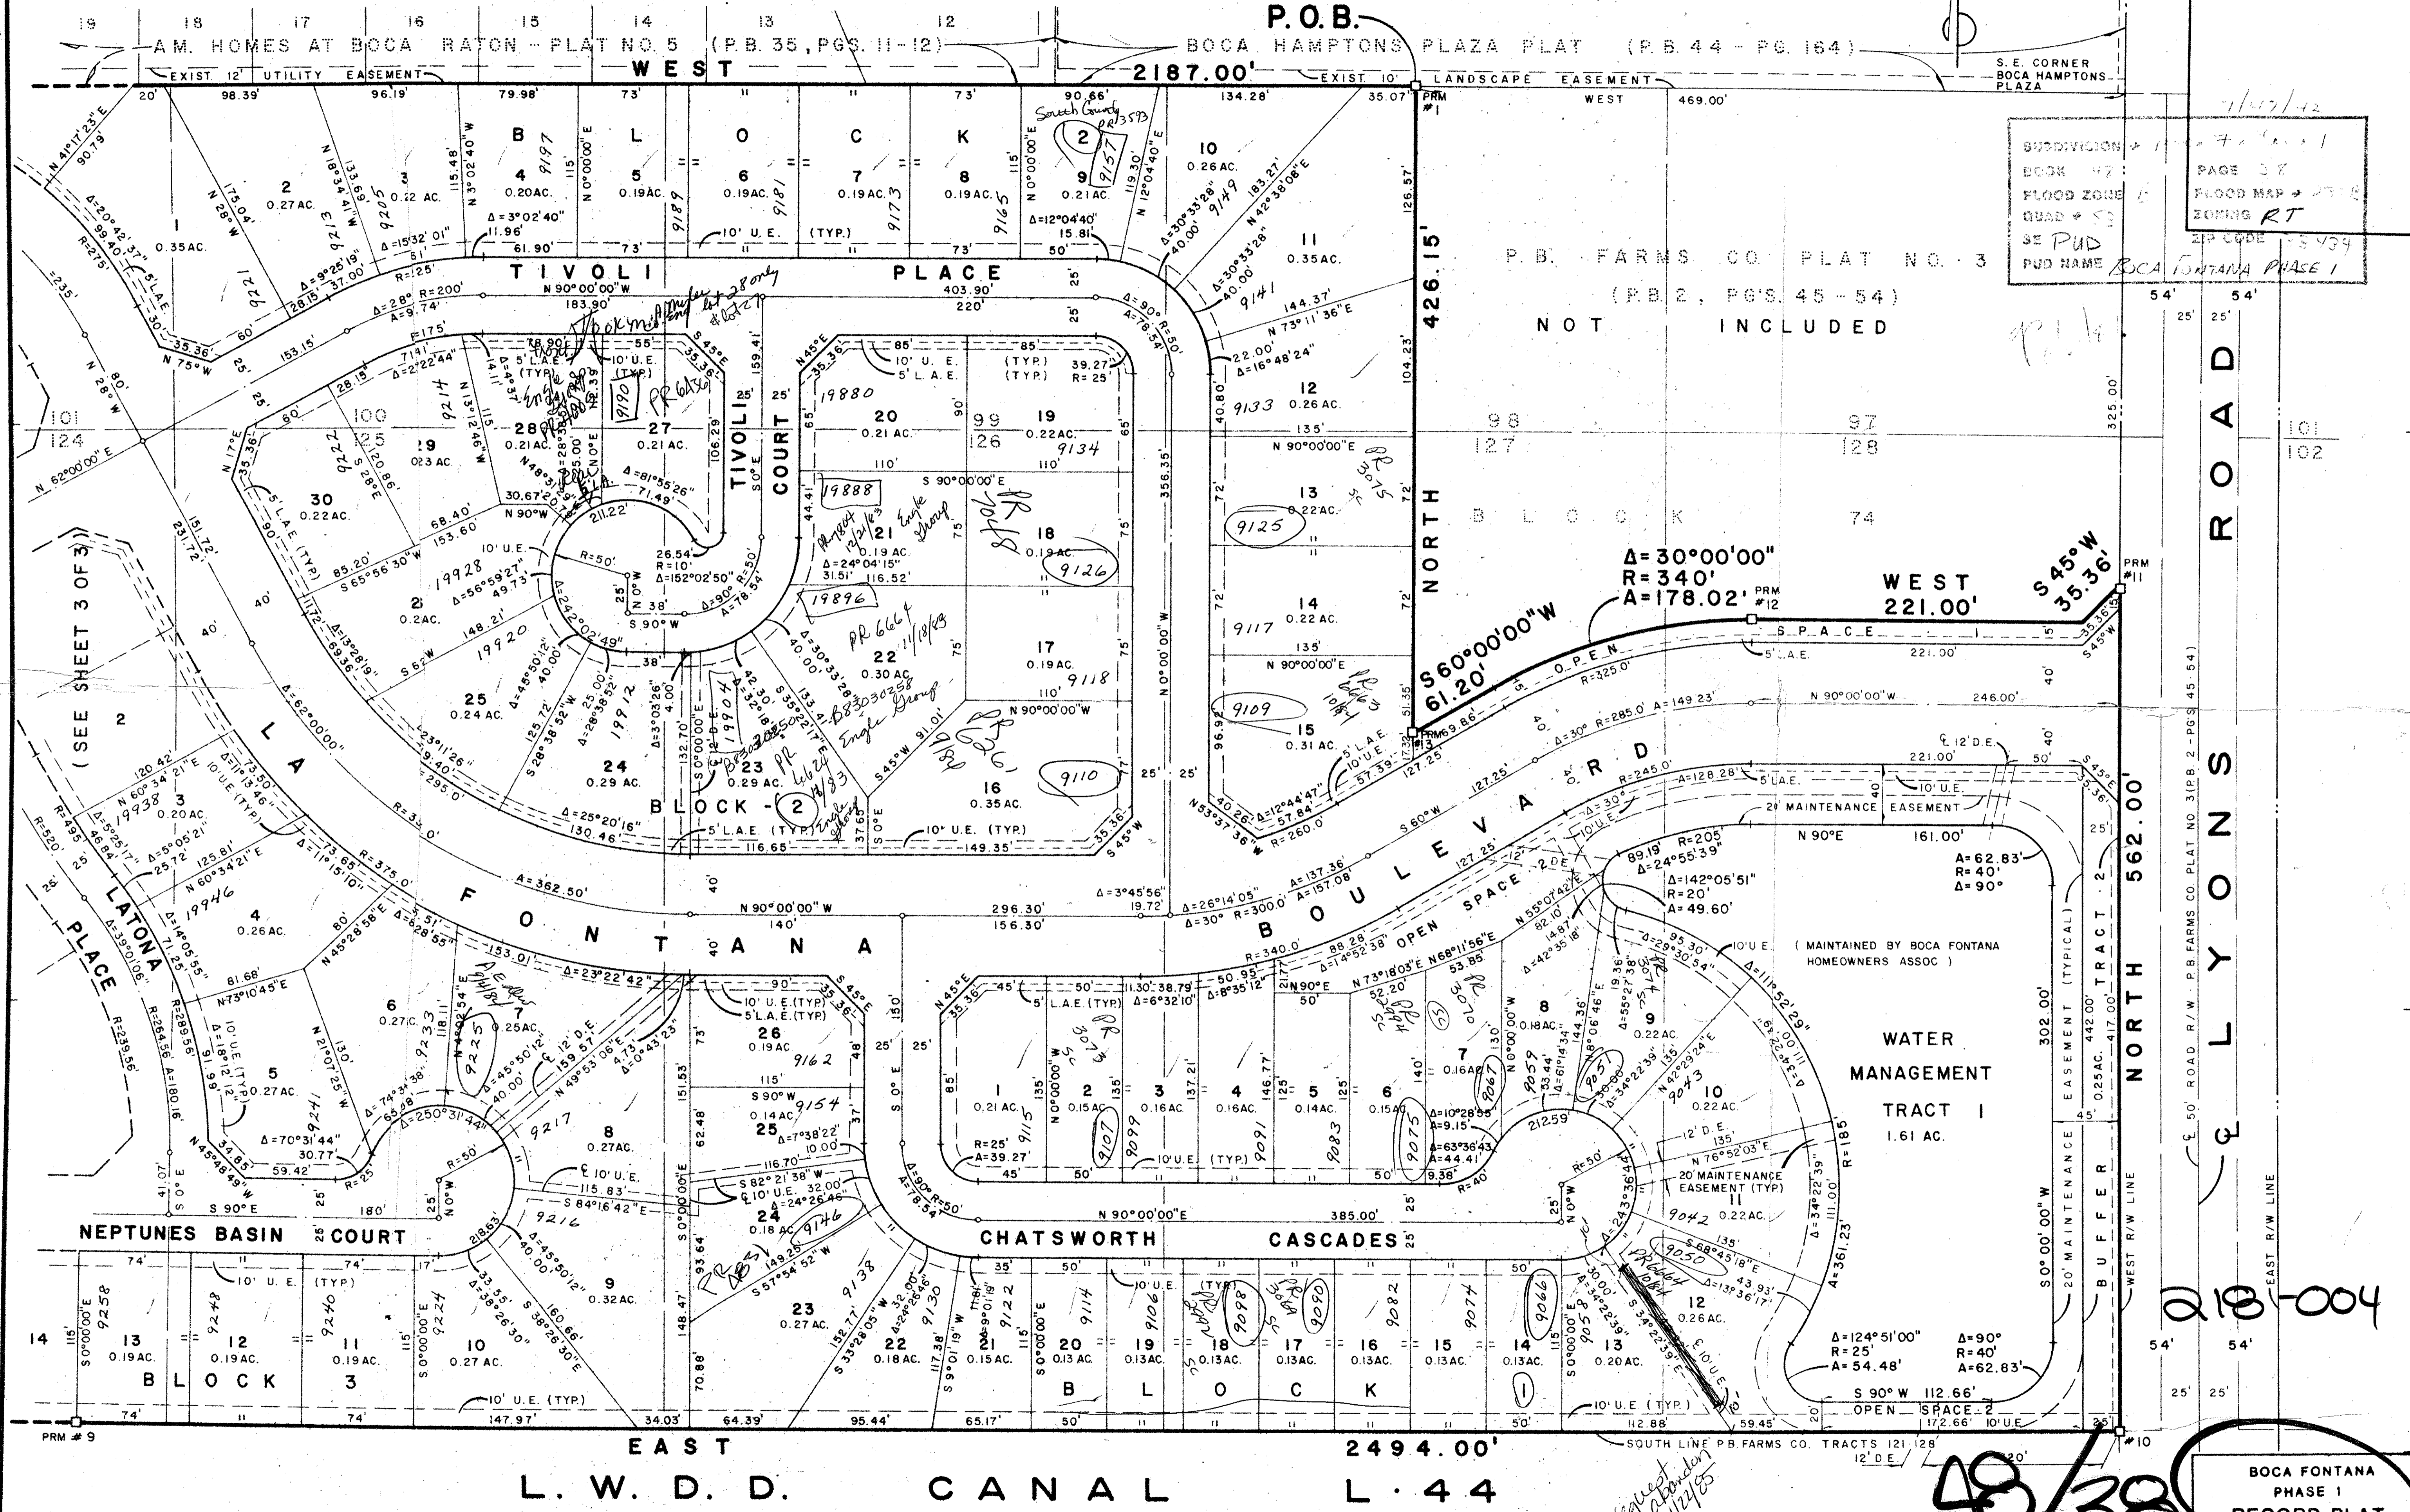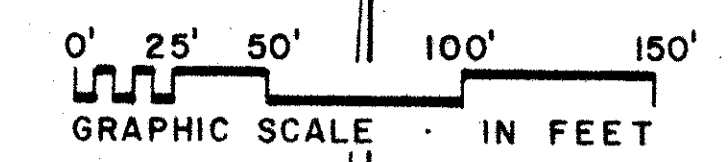

SUBDIVISION: 7-1-1
BOOK: 47
FLOOD ZONE: 1
QUAD: 53
SE PUD
PUD NAME: BOCA FONTANA PHASE 1
PAGE: 37
FLOOD MAP: 1-1-1
ZONING: RT
ZIP CODE: 92534

218-004

48/38

ADAIR & BRADY, INC.
CONSULTING ENGINEERS &
LAND SURVEYORS
LAKE WORTH WEST PALM BEACH ORLANDO

Scale: 1" = 40'
Date: FEB. 1984
Job No.: 3102

BOCA FONTANA
PHASE 1
RECORD PLAT
SHEET
FP 1370 2 OF 3

PLAN HOLD CORPORATION • IRVINE, CALIFORNIA