

# SOMERSET

86



DRAWING NUMBER  
48/86

DRAWING NUMBER

DRAWING NUMBER


DRAWING NUMBER

PLAN HOLD CORPORATION • IRVINE, CALIFORNIA  
REORDER BY NUMBER 07348

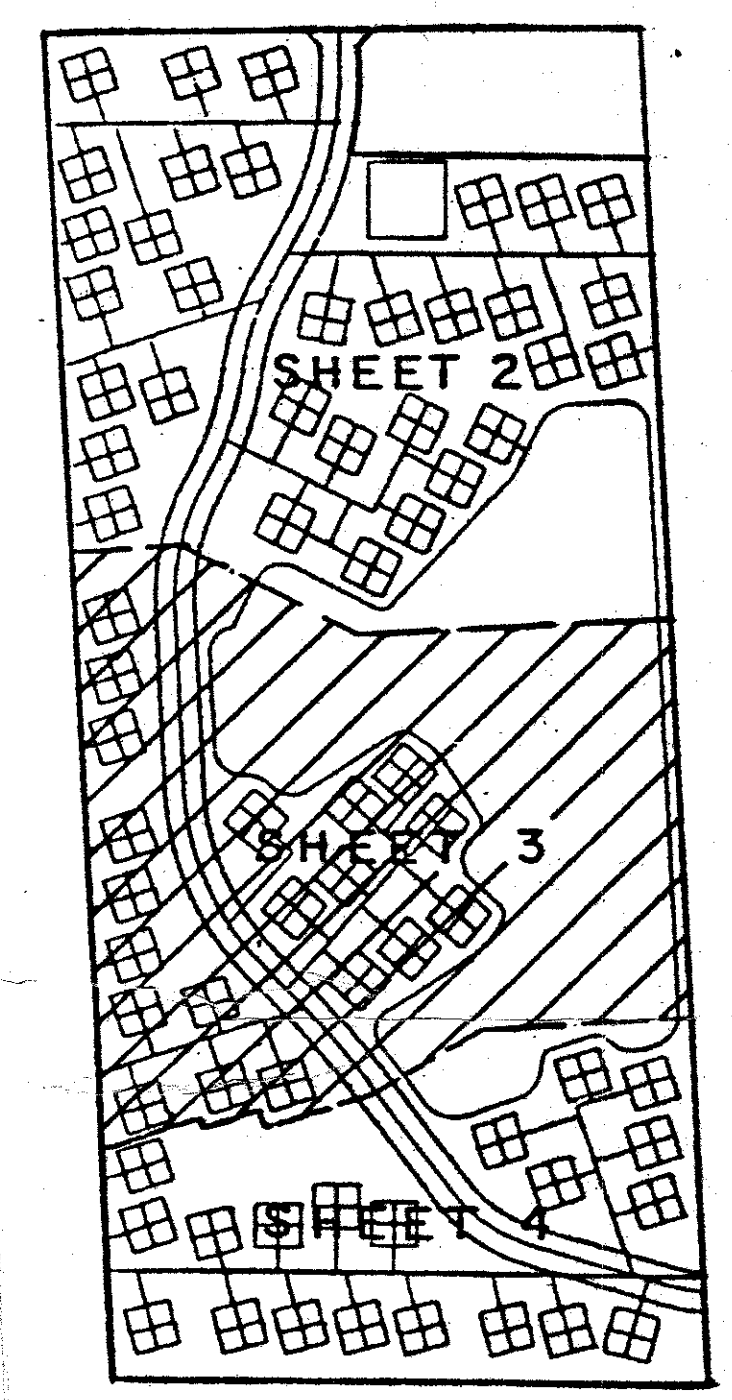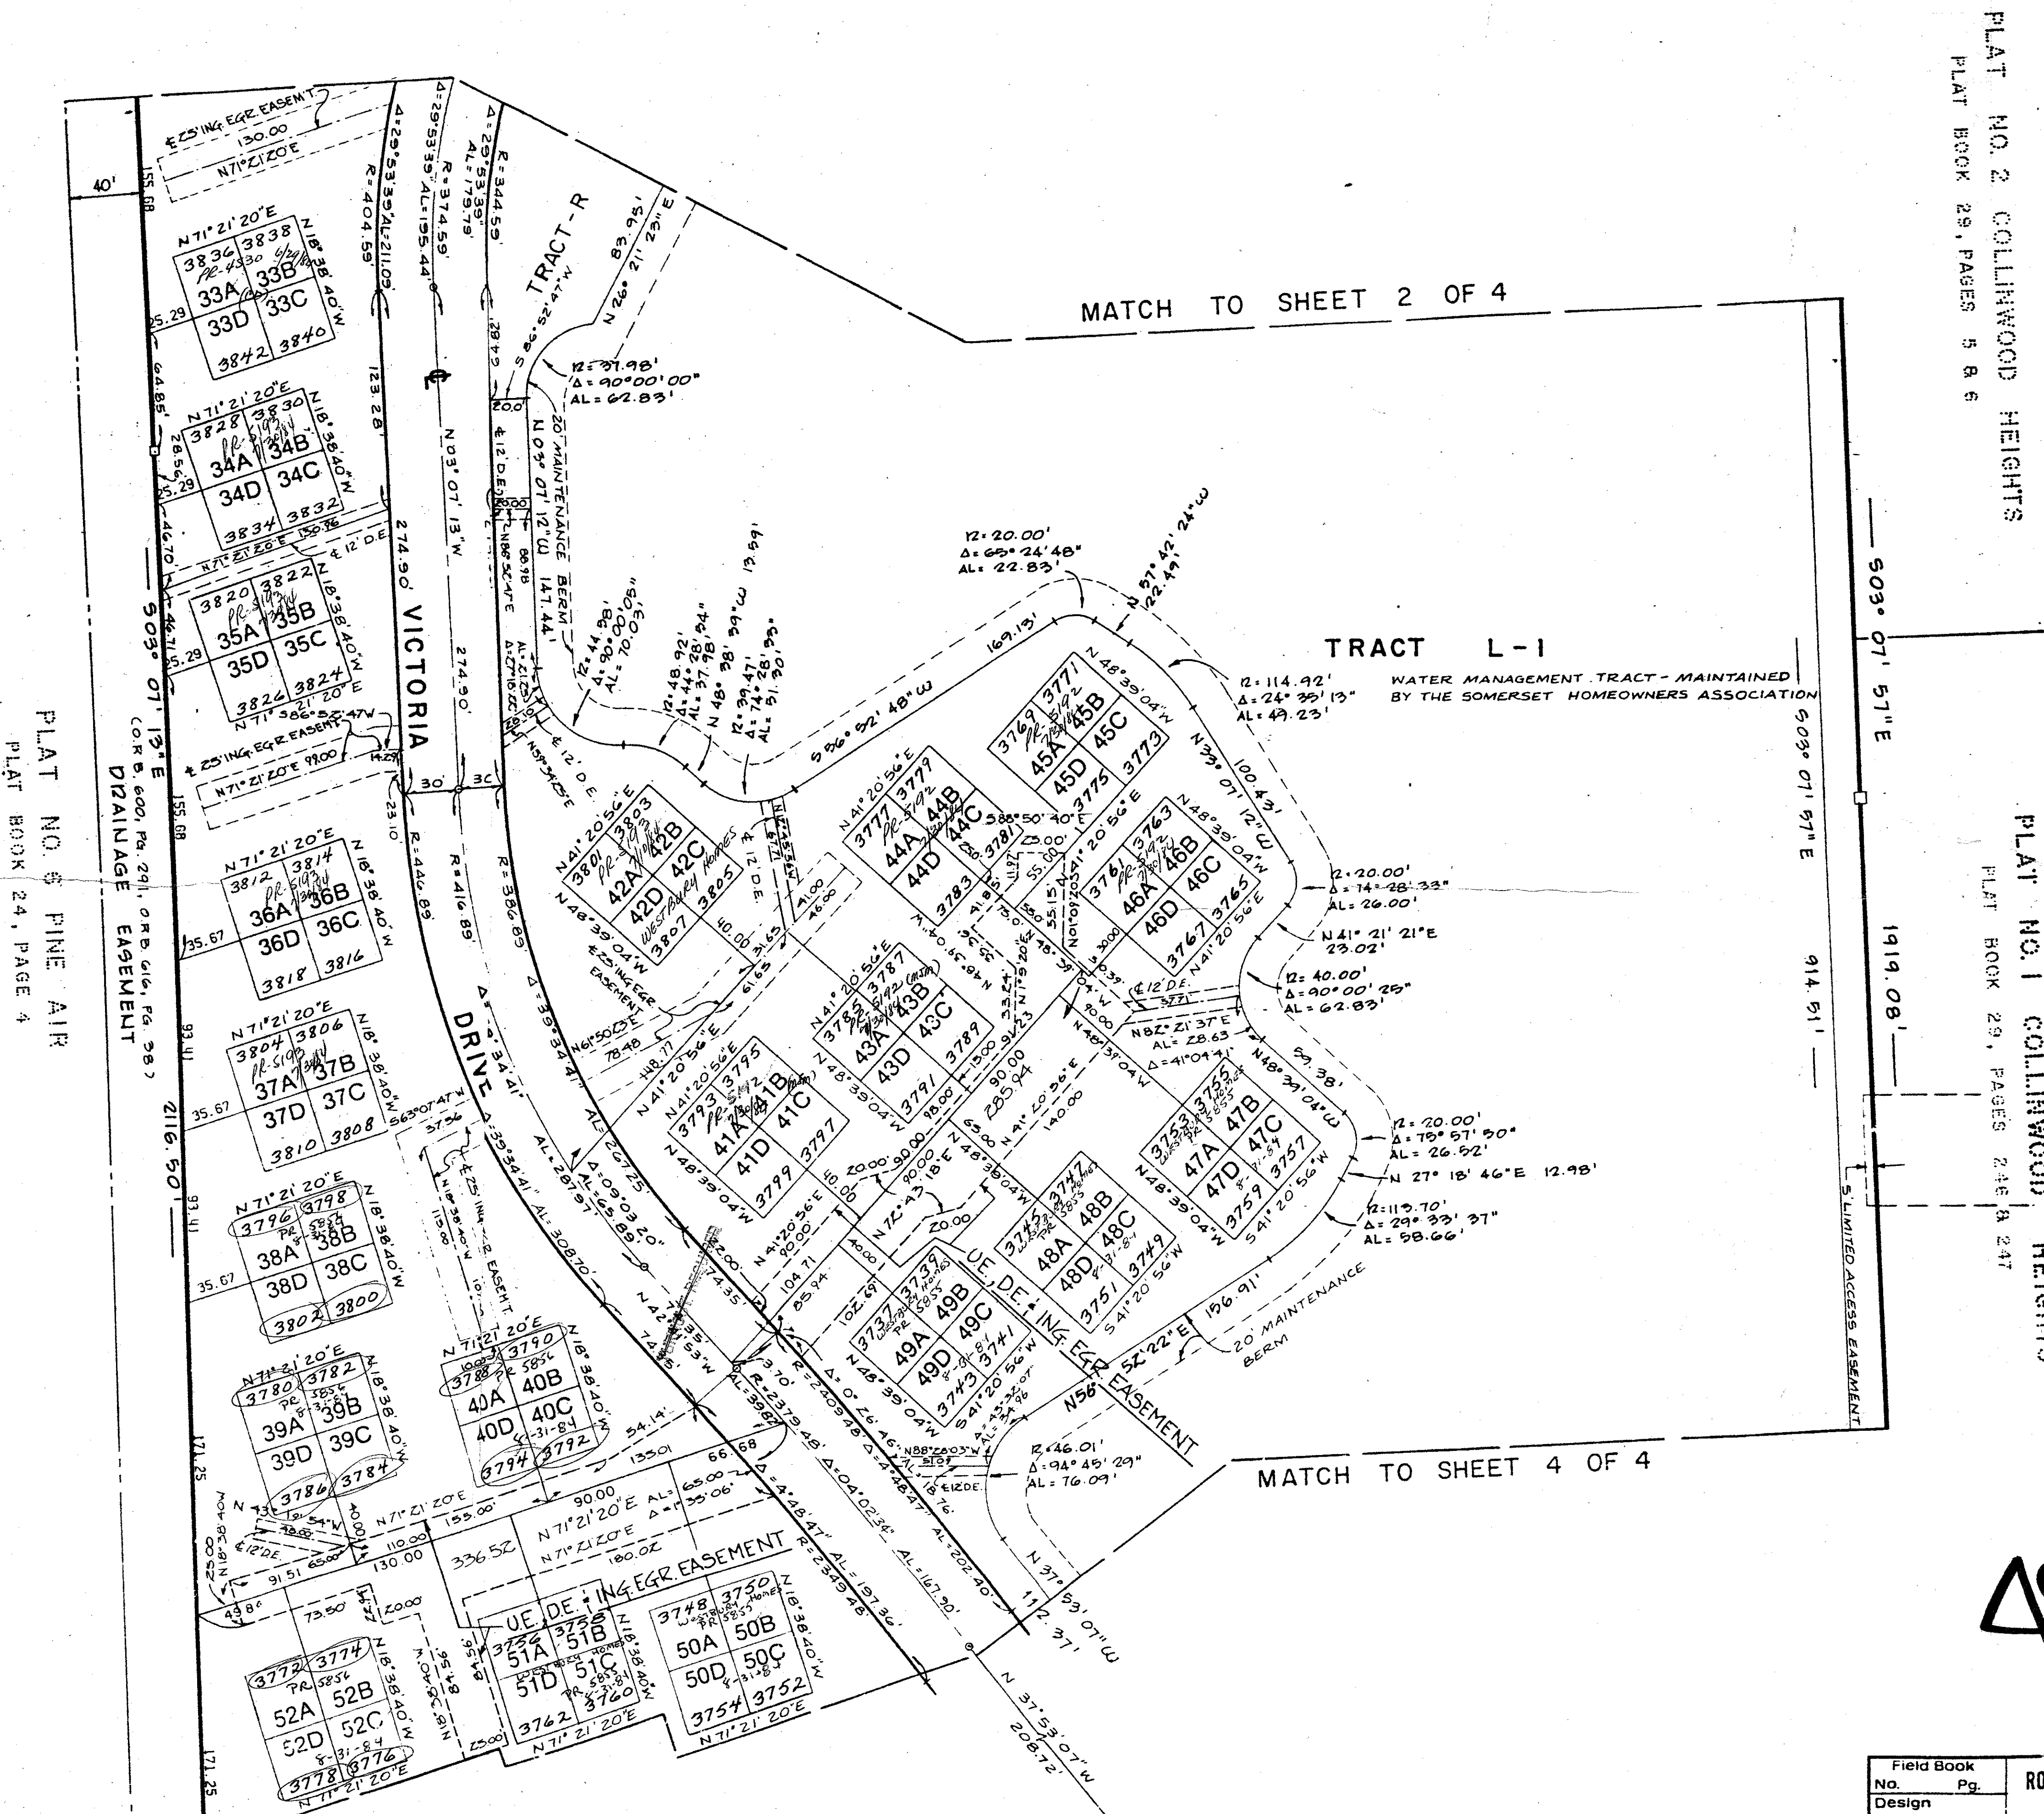

1000-033

CHECKED BY: [Signature]  
BOOK: 29 PAGE: 26  
BLOCK: 10 FLOOD MAP: 1250  
GRID: RM ZONING: RM  
CD: No REP CODE: [Blank]  
POD NAME: SOMERSET

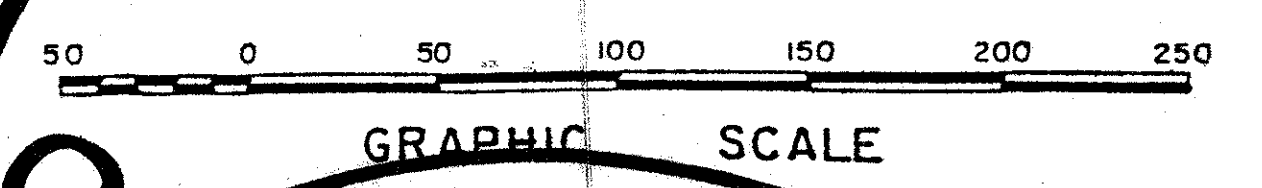

48/86

Field Book No. Pg.	ROBERT EDGEM & ASSOCIATES, INC. ENGINEERS - PLANNERS - SURVEYORS WEST PALM BEACH FLORIDA	Job No. 83-1115 Scale 1" = 50' Date JAN 1986 Sheet 4 File No. BF
Design		
Drawn R. BUSUTIL		
Checked		

LOTS LYING BETWEEN LOTS THAT ARE DESIGNATED WITH BEARINGS ARE PARALLEL WITH SAID DESIGNATED LOTS.