


DRAWING NUMBER
48/172

PARCELS J-4, N-4 THE ISLAND AT BOCA WEST - P. U. D.

172

IN PART OF SECTION 9, TOWNSHIP 47 SOUTH, RANGE 42 EAST
PALM BEACH COUNTY, FLORIDA
IN 3 SHEETS SHEET NO. 3

GEE & JENSON
ENGINEERS - ARCHITECTS - PLANNERS, INC.
WEST PALM BEACH, FLORIDA
OCTOBER 1983

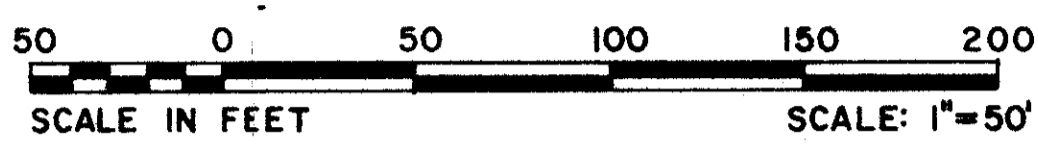


STATE OF FLORIDA
COUNTY OF PALM BEACH
This plat was filed for
record at _____ M. this _____ day
of _____ 1984, and duly
recorded in Plat Book No. _____
on Page _____
JOHN B. DUNKLE
Clerk Circuit Court
By: _____ D.C.

DRAWING NUMBER

DRAWING NUMBER

DRAWING NUMBER

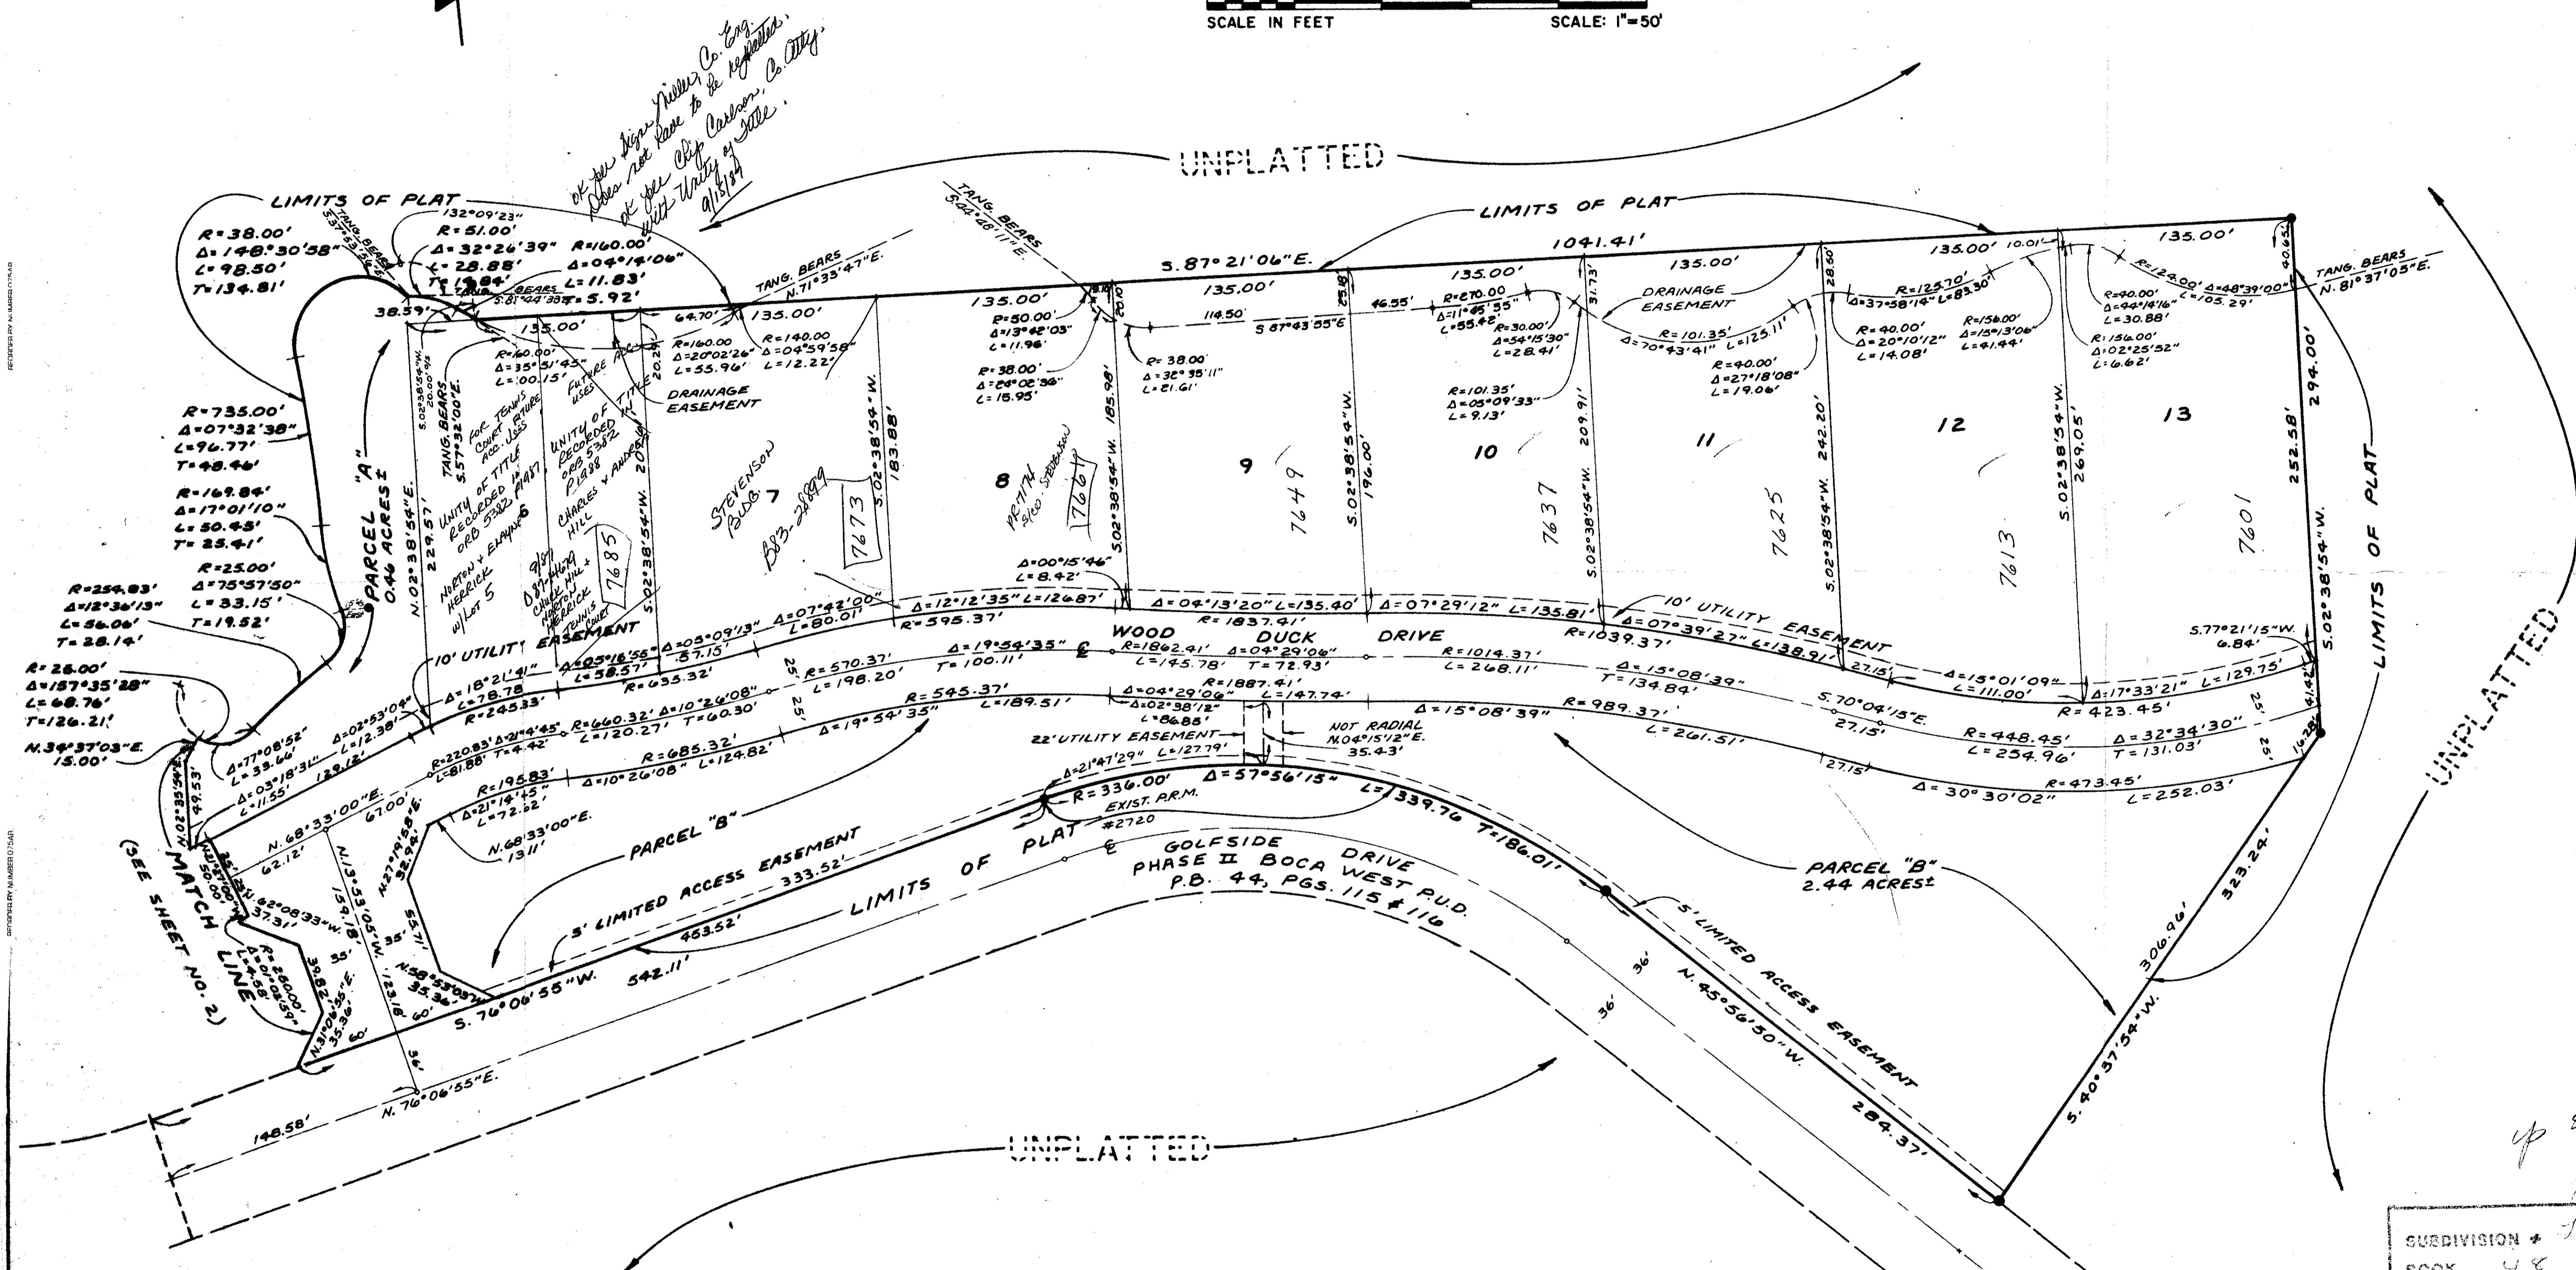

up sk/81
1/47/80

SUBDIVISION	The Island
BOOK	48
FLOOD ZONE	3
QUAD	53
SE	171
PUD NAME	The Island At Boca West
PAGE	172
FLOOD MAP	#230B
ZONING	AR
ZIP CODE	33473

48/172 0214-312